

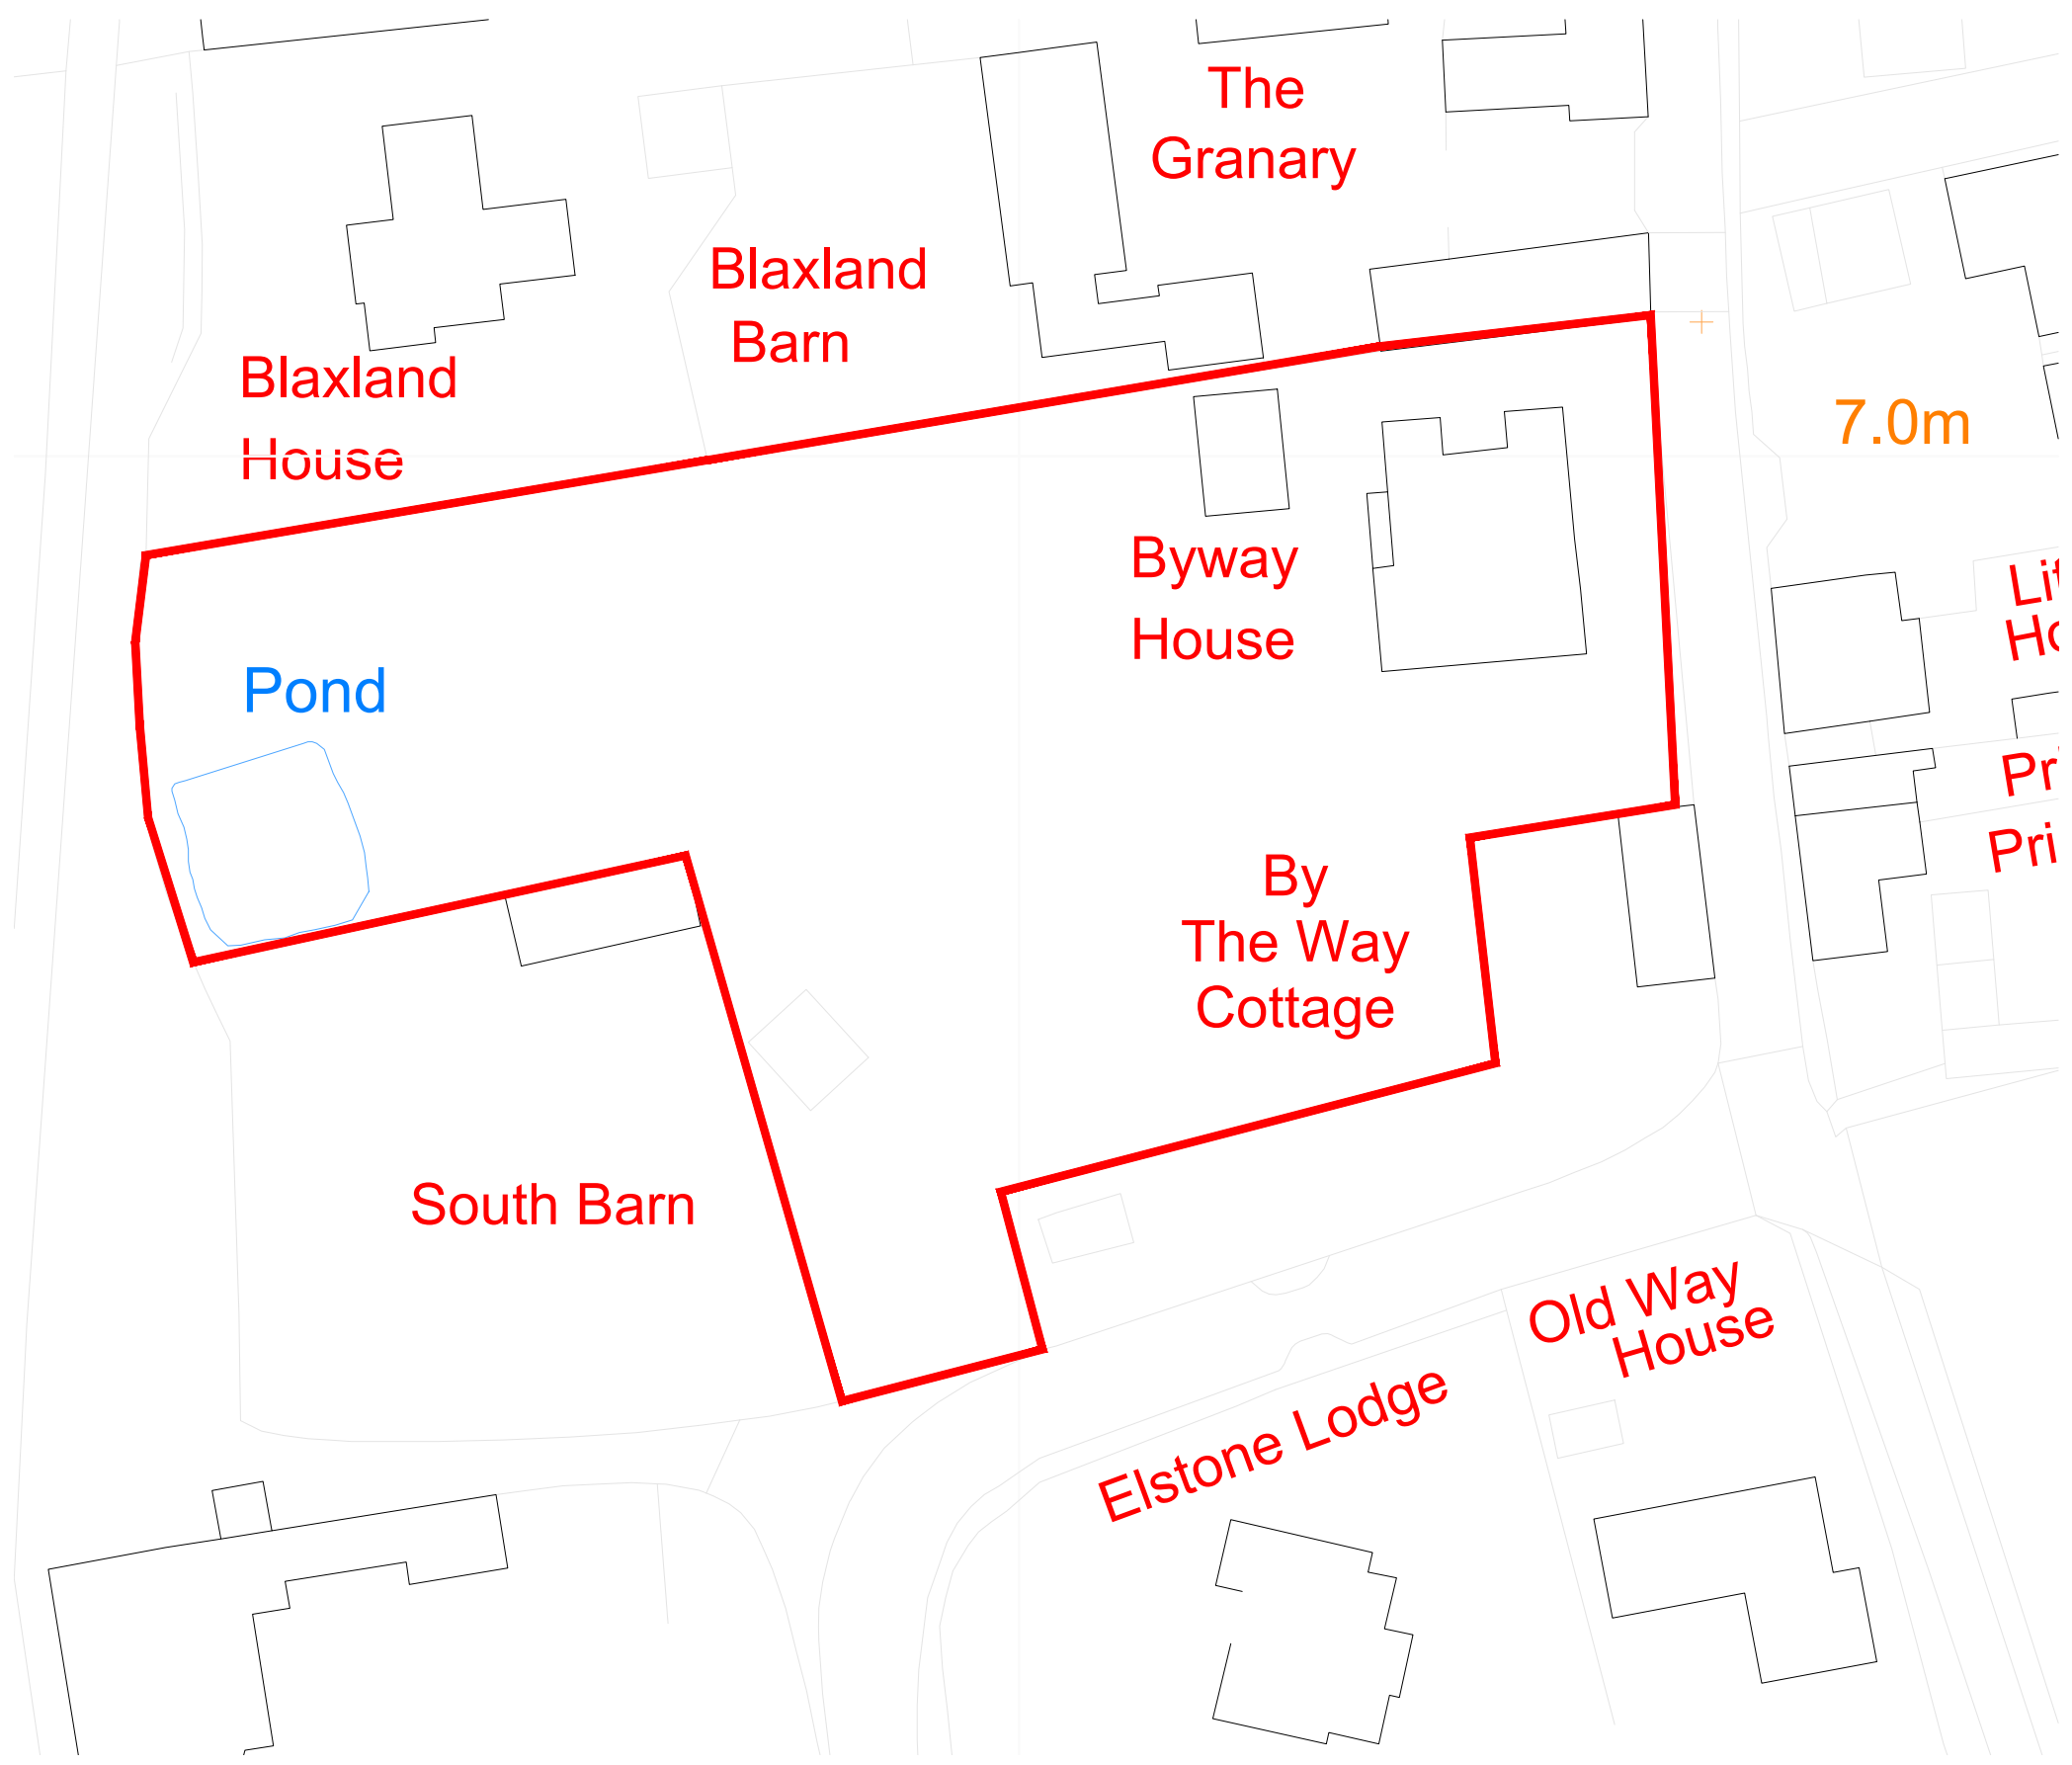


Location Plan 1:1250

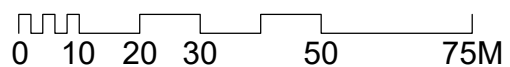

Block Plan 1:500

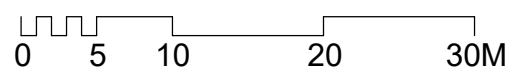

**BYWAY HOUSE  
LOCATION PLAN & BLOCK PLAN**

© This drawing is the copyright of **guy holloway** architects and should not be copied, reproduced without written consent. All Rights Reserved.  
All dimensions are to be checked on site prior to fabrication and the Architect should be notified of any discrepancy.  
Do not scale from this drawing.

Revisions

Project | Byway House  
High Street, Fordwich, Canterbury  
Client | Mr & Mrs Carter  
Title | Location Plan & Block Plan  
Status | **PLANNING**  
Scale: (A3) | As Shown Date | 30.12.2019 Drawn | AR

**guy holloway**

London | Fourth floor | 251 Pentonville Road | London | N1 9NG  
T +44 (0) 20 7014 4800 | F +44 (0) 1303 268 214 | E london@guyholloway.co.uk | W www.guyholloway.co.uk  
Kent | The Tramway Stables | Rampton Road | Hythe | Kent | CT21 5BG  
T +44 (0) 1303 268 215 | F +44 (0) 1303 268 214 | E kent@guyholloway.co.uk | W www.guyholloway.co.uk  
Project Number | Drawing Number | Revision  
BH/001 | 001 | R0  
BIM Number