


Notes:

This drawing is copyright and shall not be reproduced nor used for any other purpose without written permission of the author.


It is the contractor's responsibility to ensure compliance with the Building Regulations.

It is the contractor's responsibility to check all dimensions on site, any discrepancy to be reported immediately

Details and sizes shown are indicative only and are subject to confirmation by the relevant Specialist Sub-contractor.

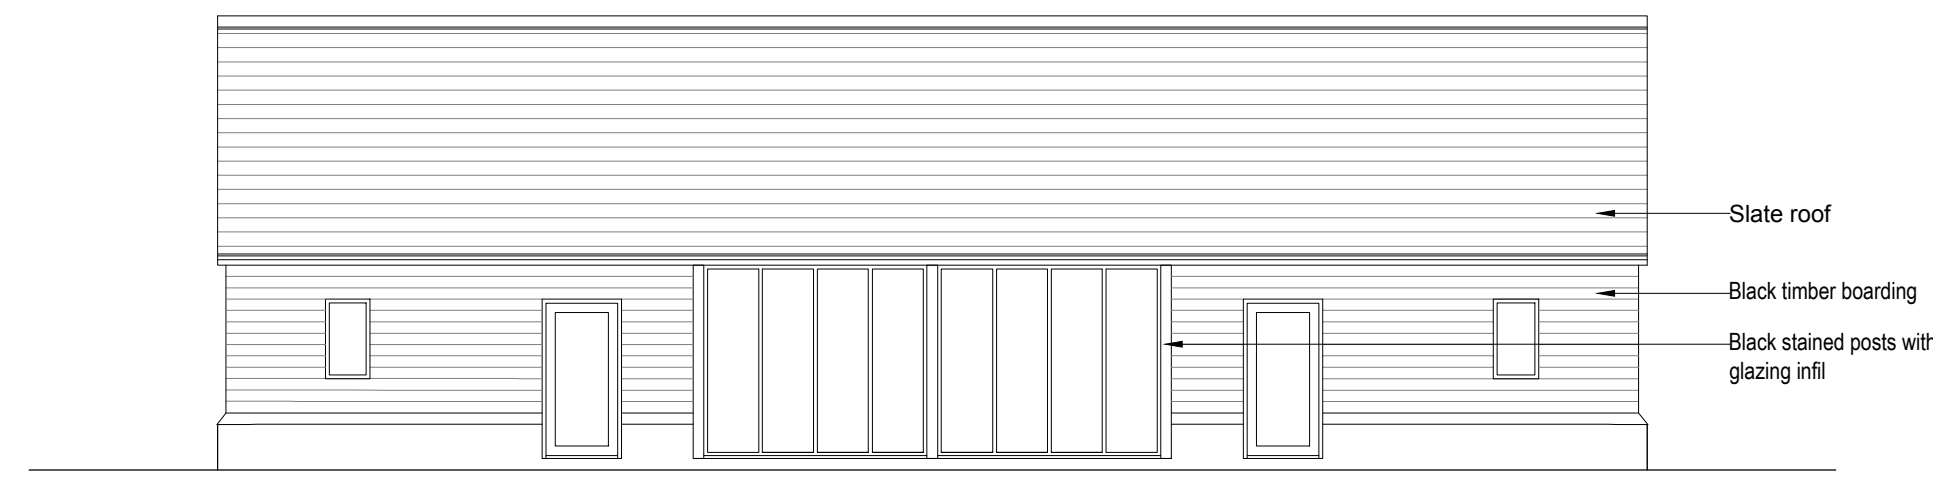


01 UNIT 1
ELEVATION AA

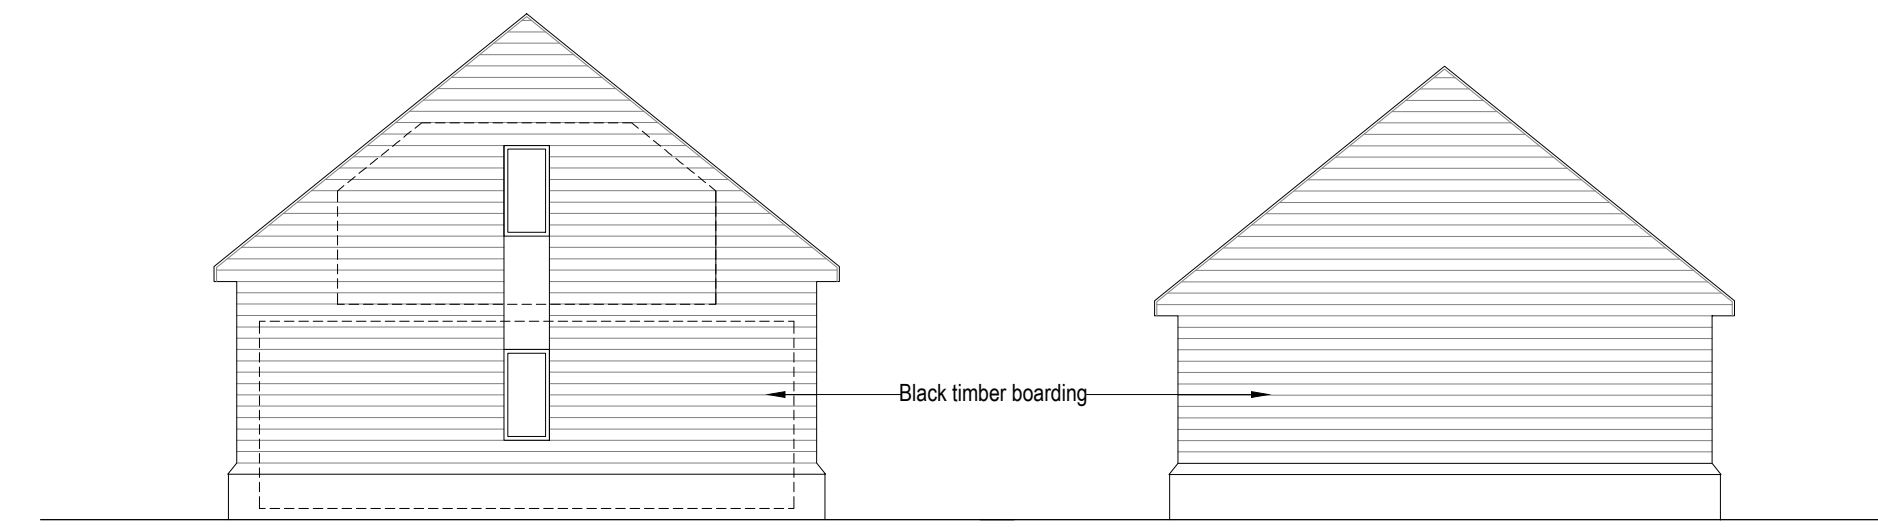

05 UNIT 1 & 2
ELEVATION EE




02 UNIT 1
ELEVATION BB

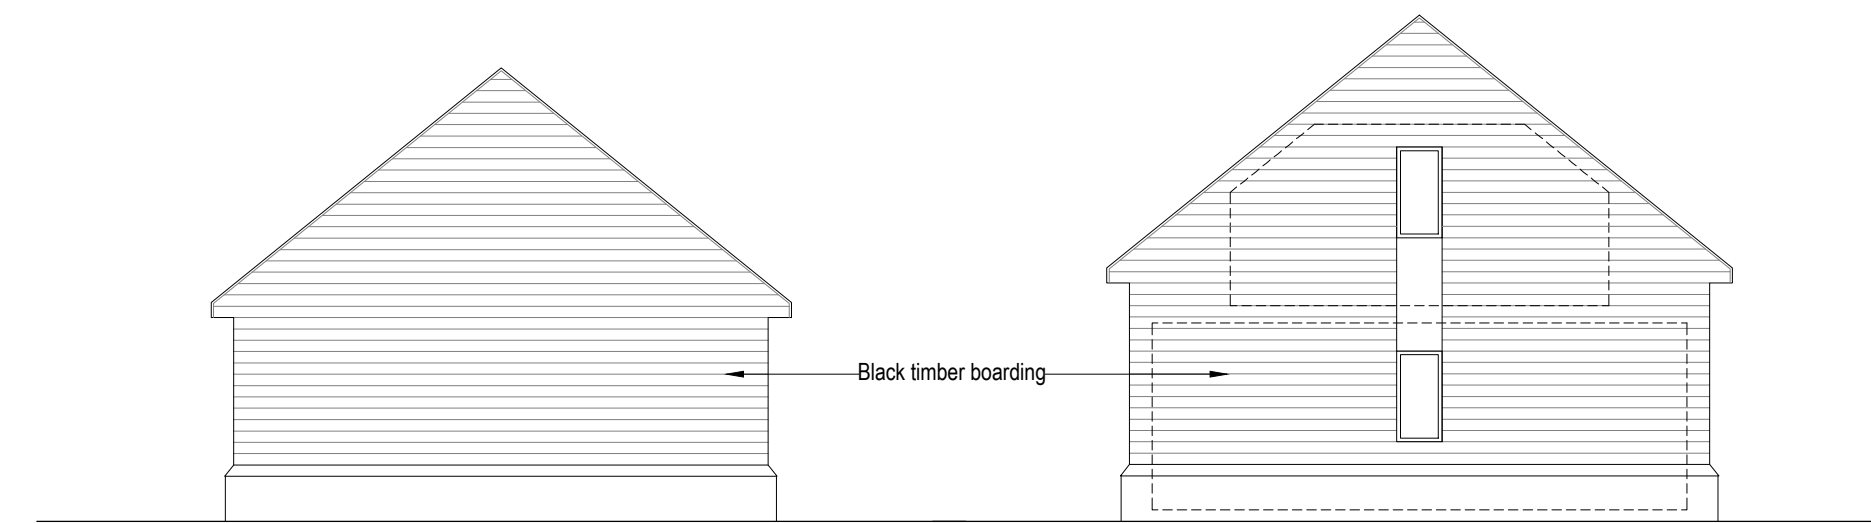

06 UNIT 1 & 2
ELEVATION FF



03 UNIT 2
ELEVATION CC

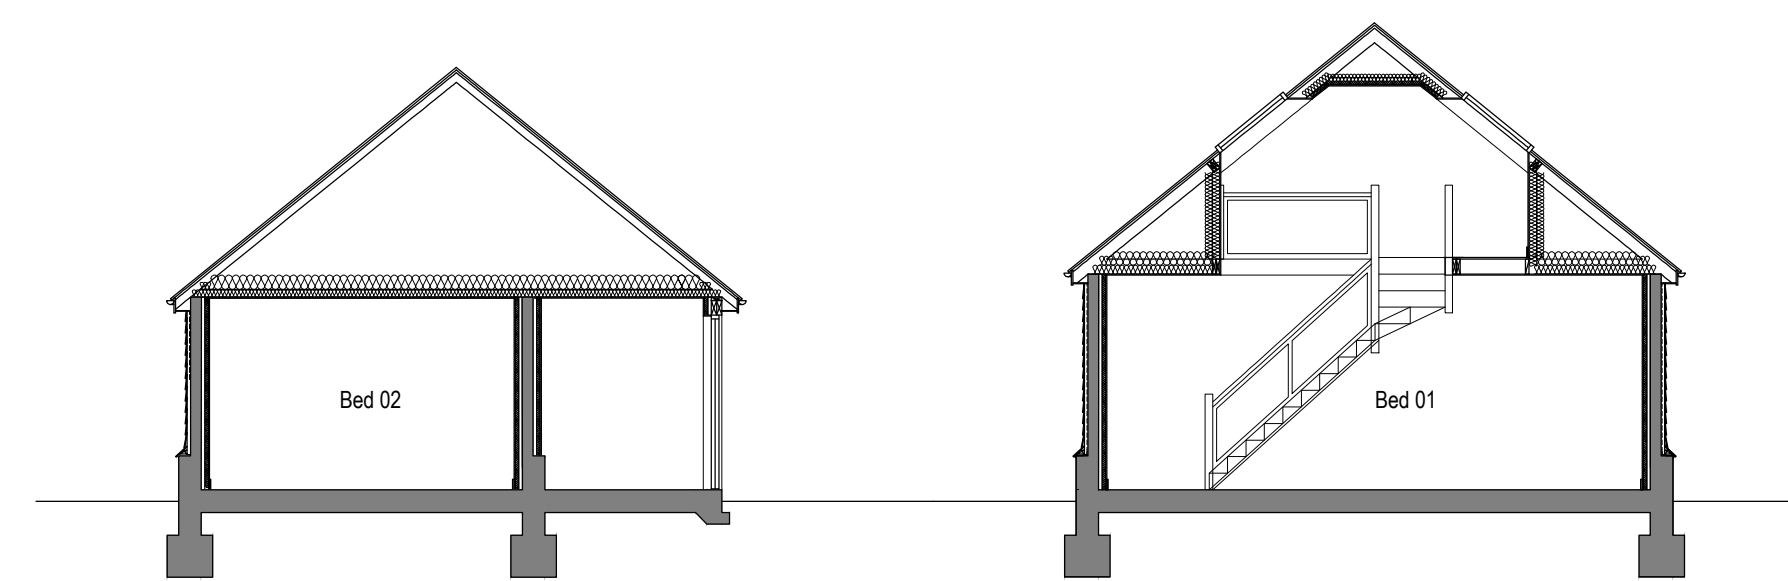

07 UNIT 1 & 2
SECTION AA



04 UNIT 2
ELEVATION DD

| | | | |
|-----------|-------------------|--------------|--------------|
| REV: - | DATE: 11.10.22 | DRAWN: CD | CHECK: CD |
|-----------|-------------------|--------------|--------------|

CHIRAG DESAI ARCHITECTS

| | |
|--|-----------------------------------|
| CLIENT: Quail Property Charles Quail | PROJECT: Rectory Farm Barns |
|--|-----------------------------------|

| | |
|-----------------------------------|-----------------------|
| Proposed Elevations & Sections | SCALE 1:100 @A1 |
|-----------------------------------|-----------------------|

| | |
|----------------------------|----------|
| DRG No. 1025_S(P10)_200 | REV - |
|----------------------------|----------|