


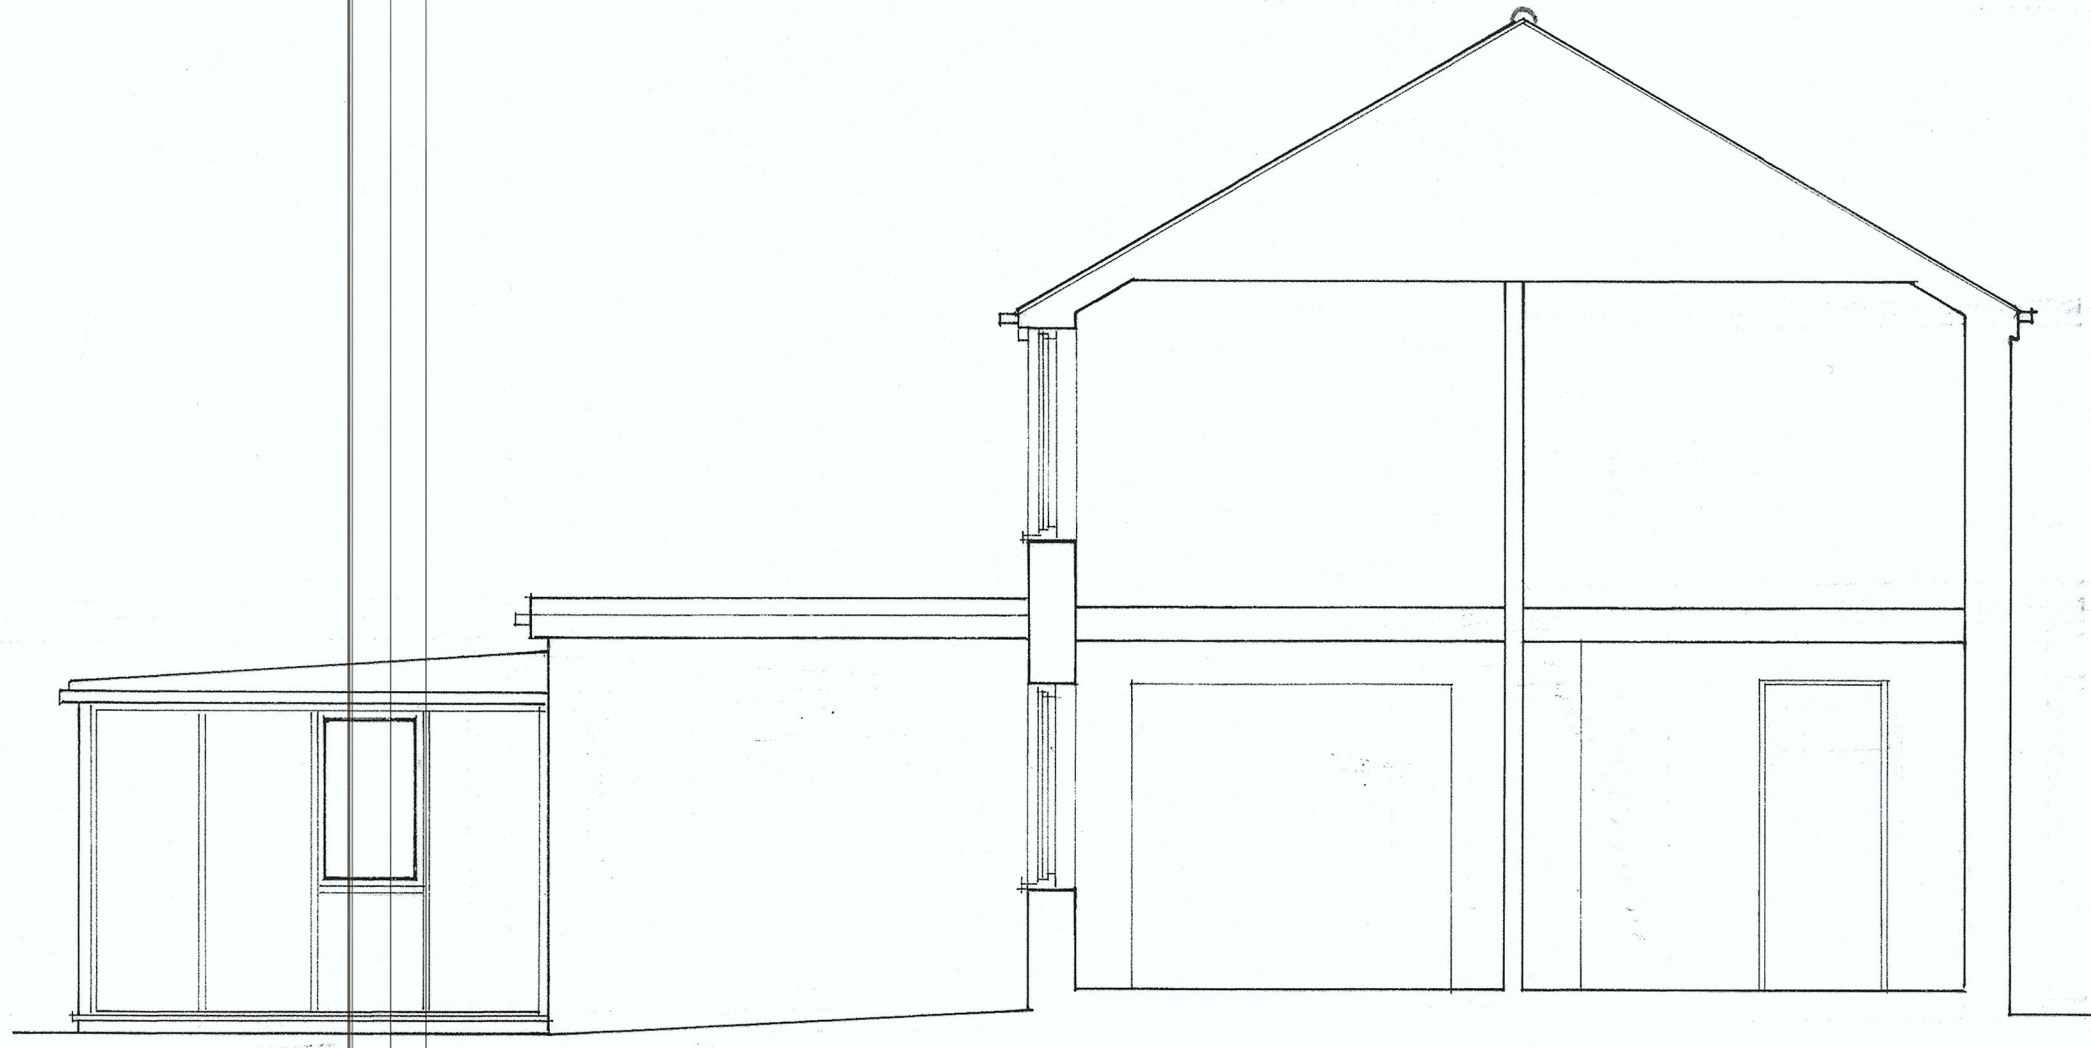


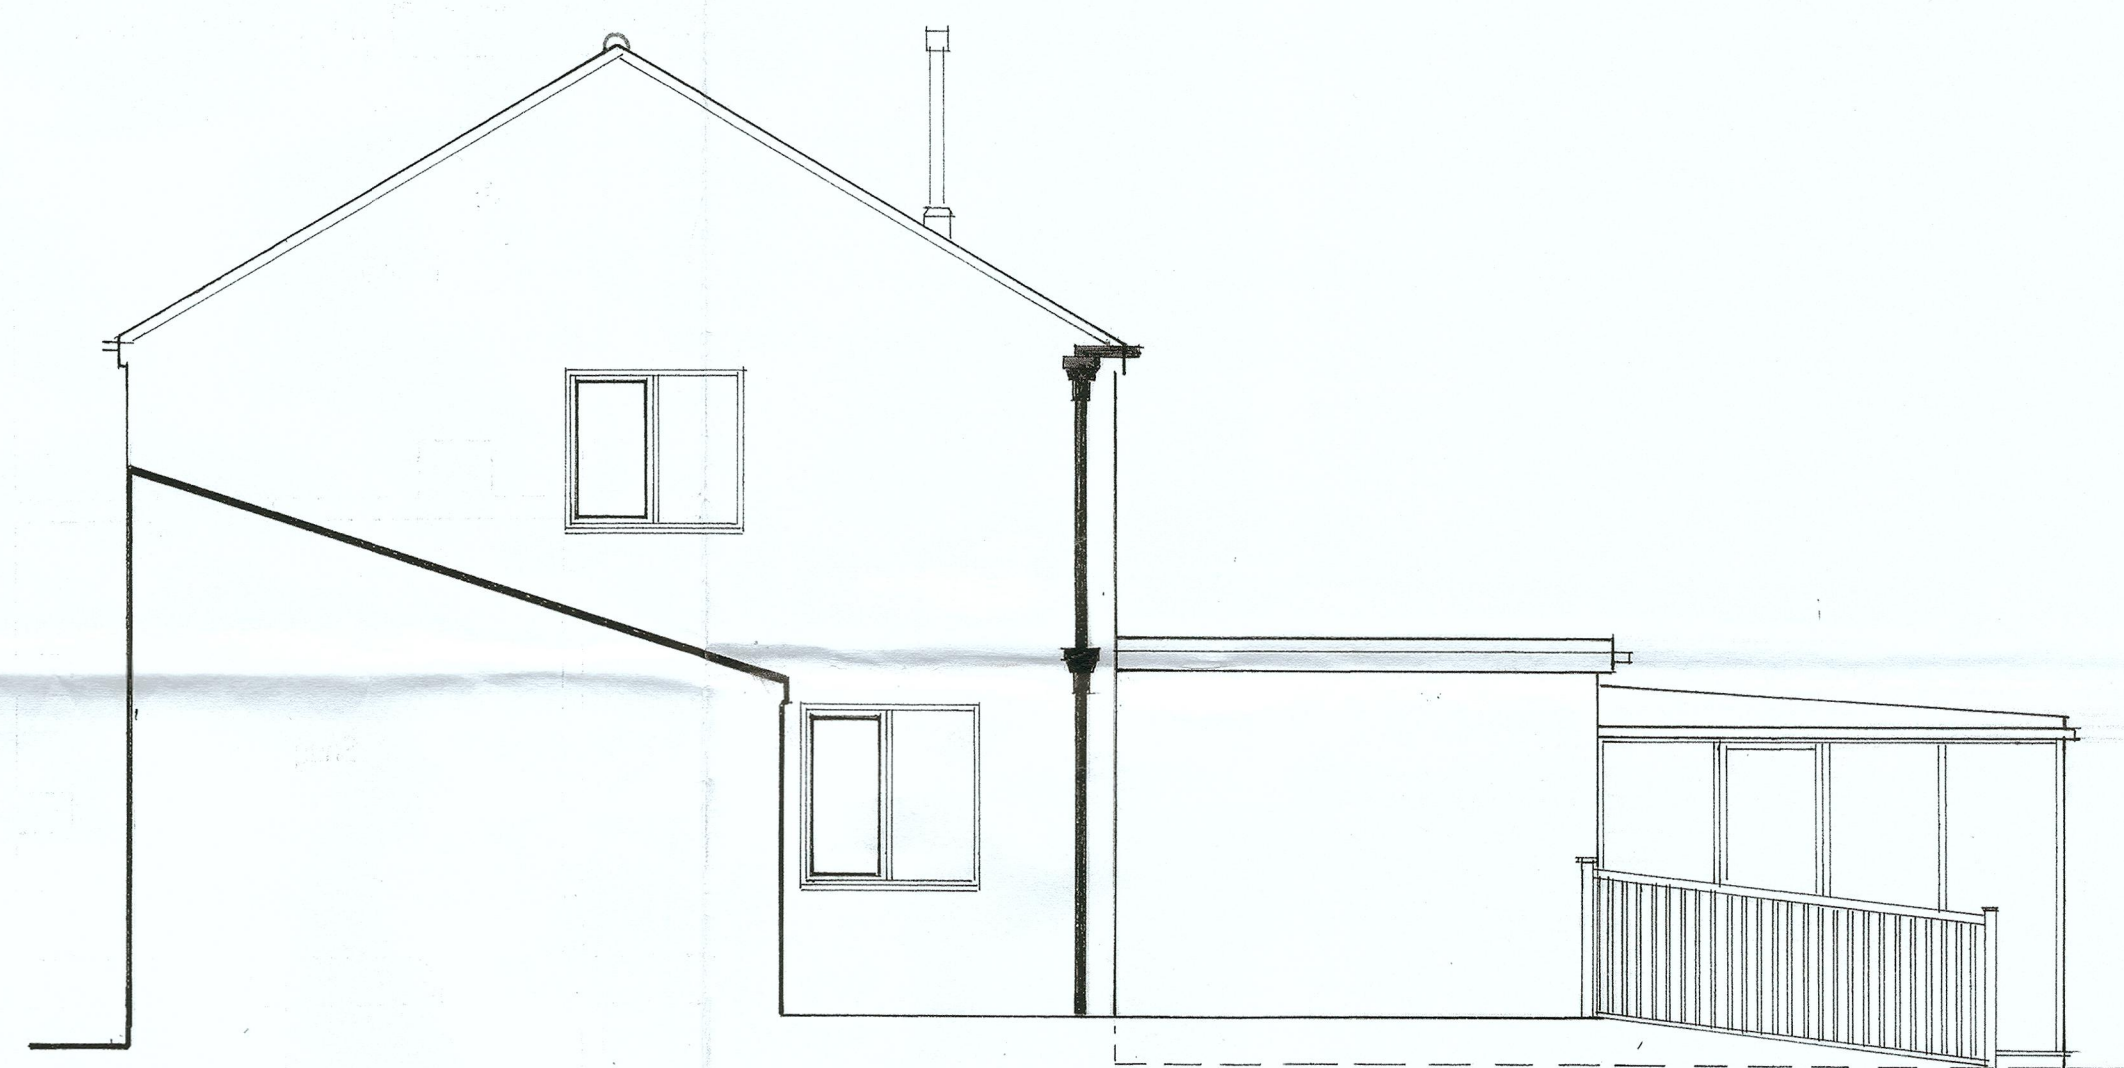

REAR ELEVATION

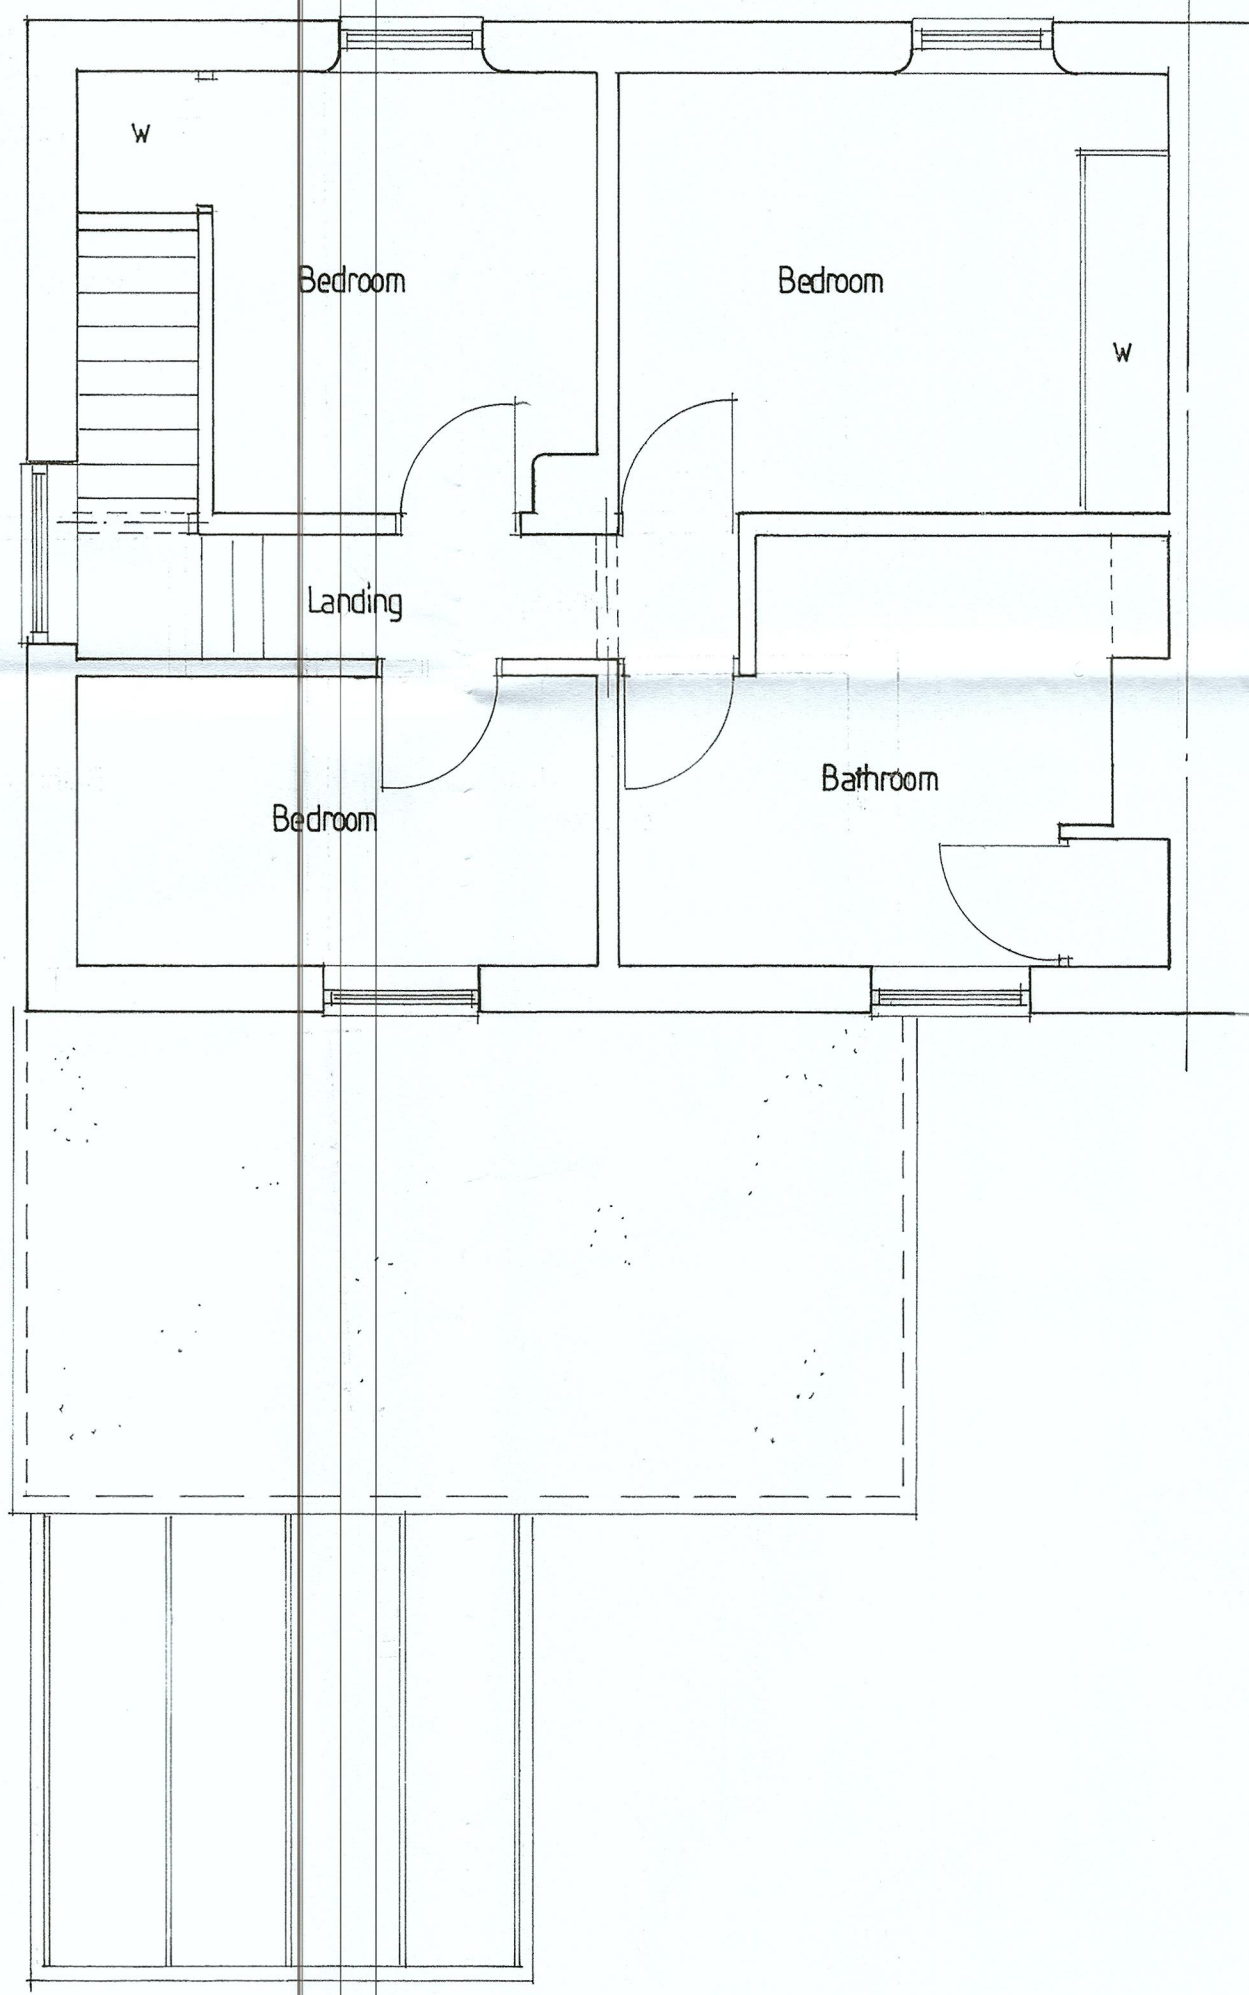

SECTION A-A

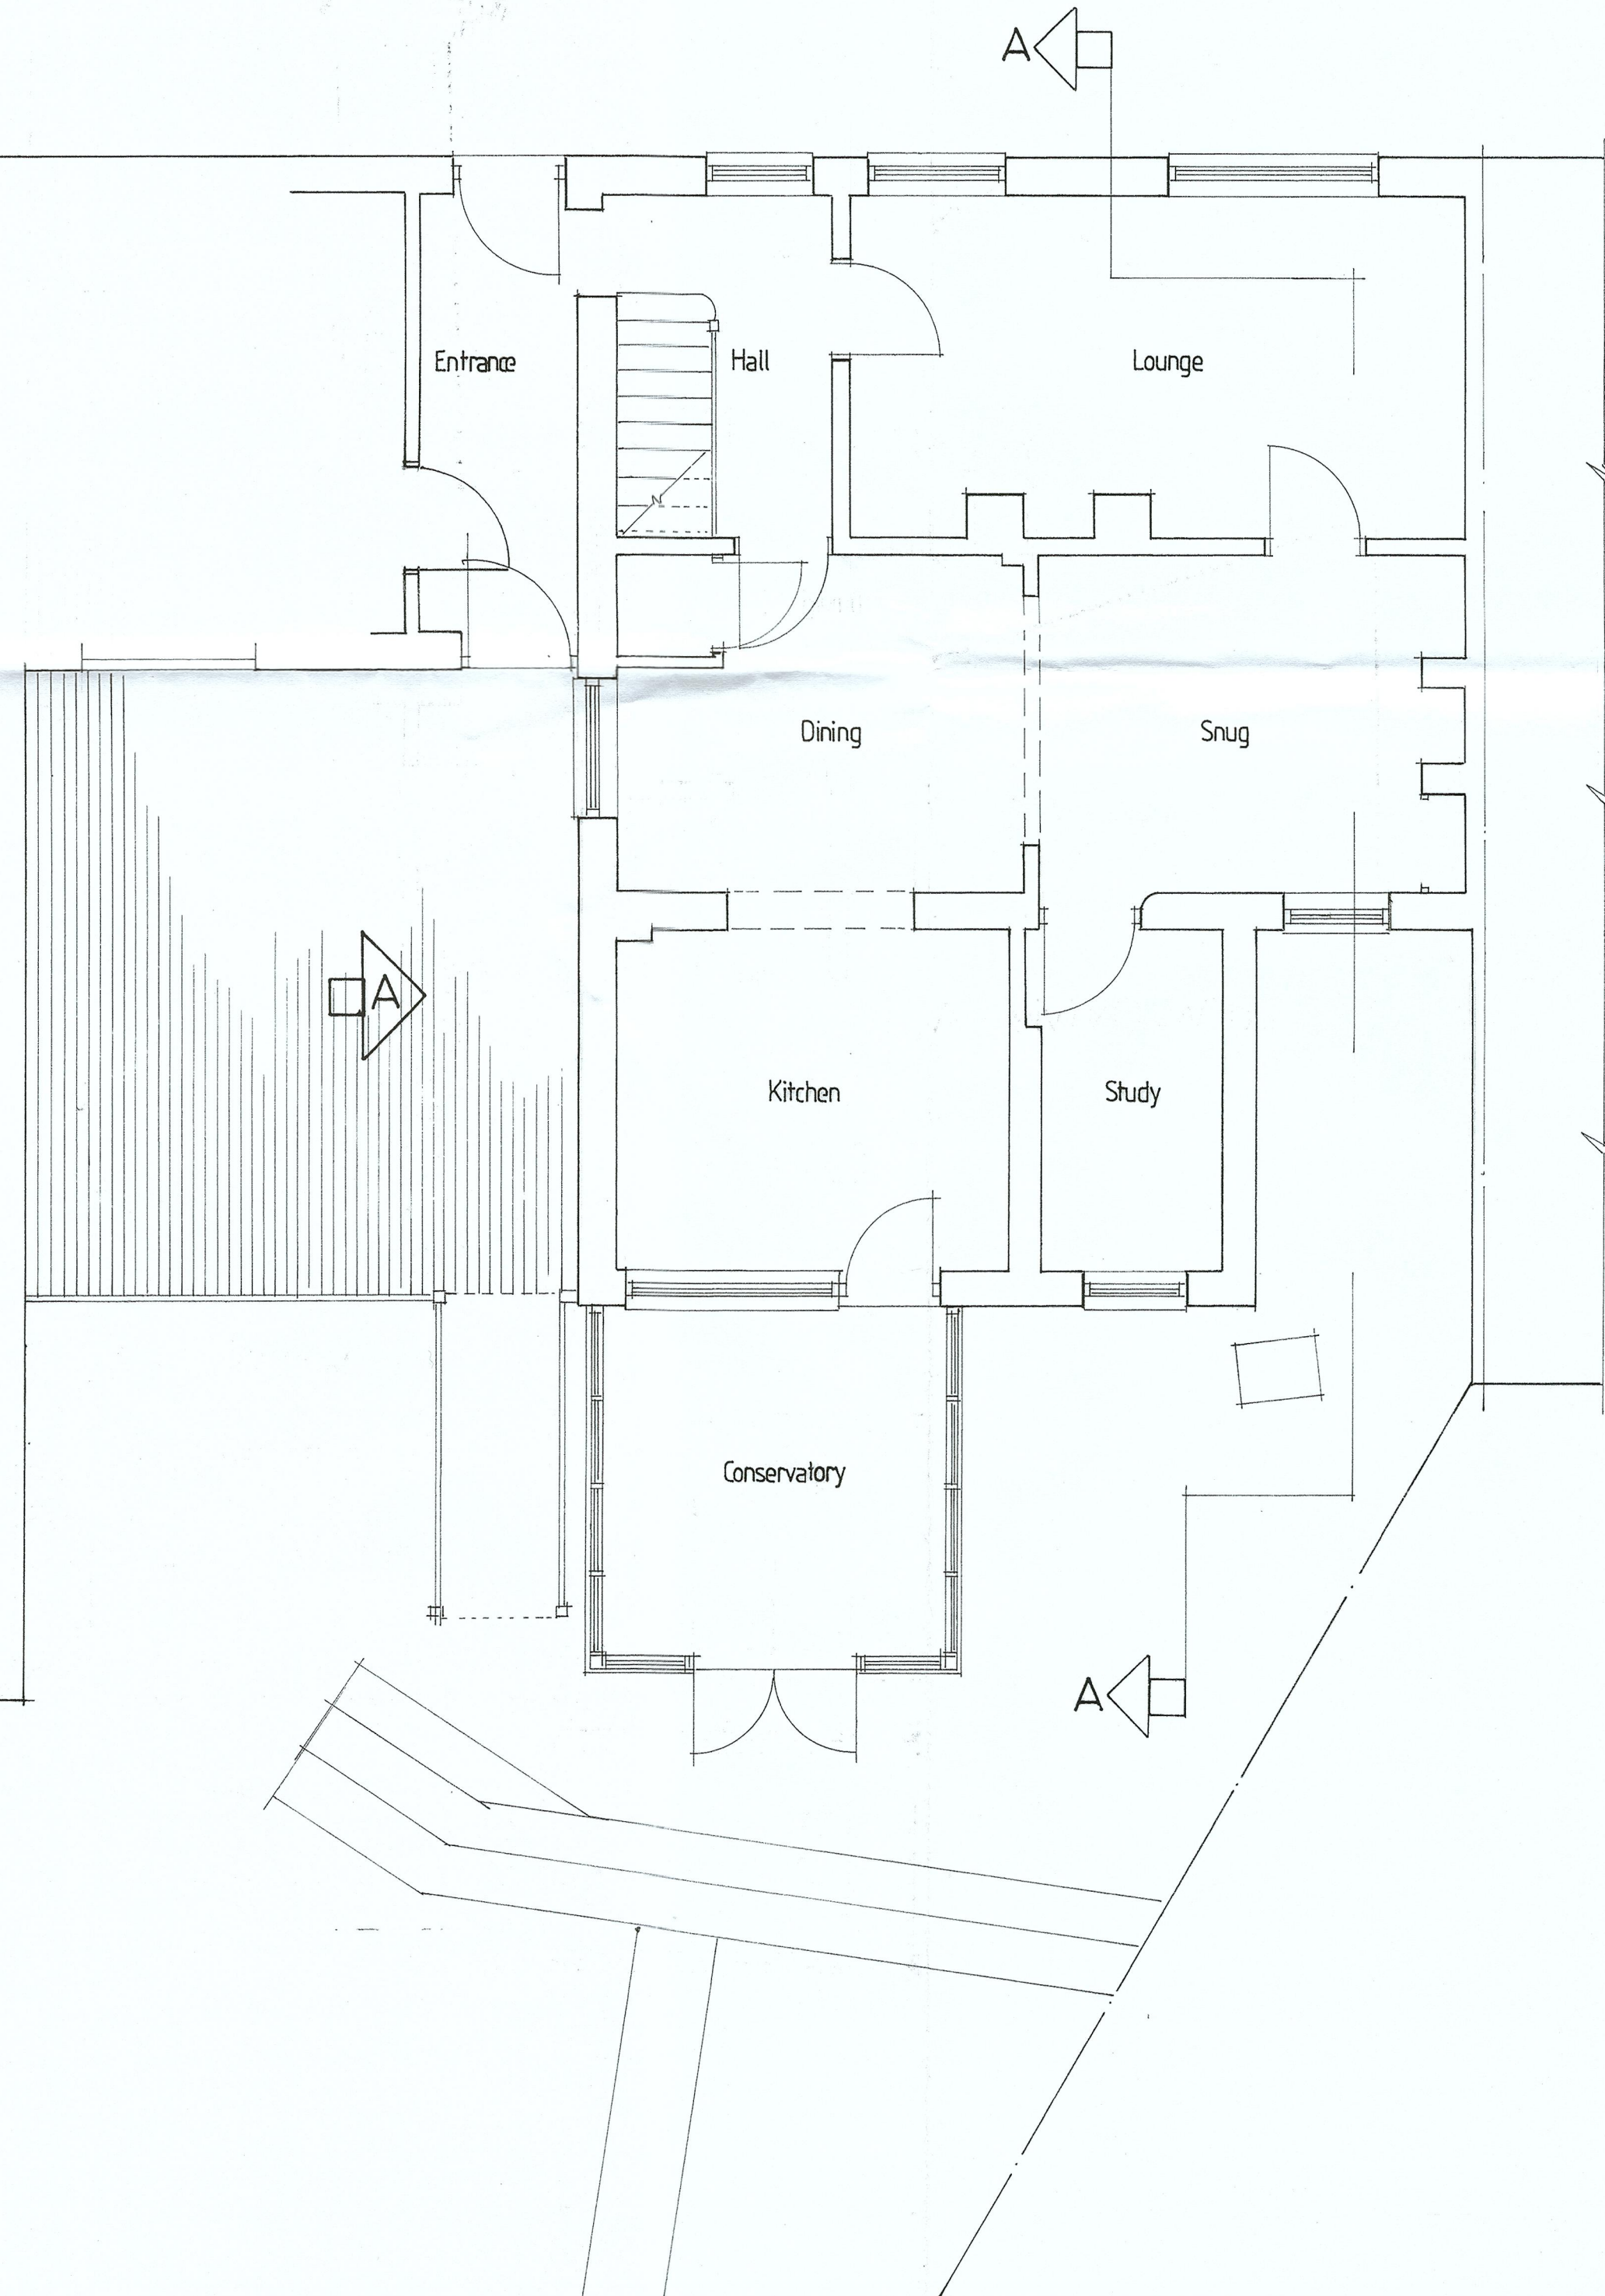

SIDE ELEVATION (view A)

P & ER
DEVELOPMENT CONTROL
REC'D 09 NOV 2022
CHEQUE ENCLOSED

Kevin Hardcastle Architectural Consultant	
<small>15 Southgate Hutton Cranswick Nr. Driffeld Telephone: 01377 271391 Mobile 07940 872576</small>	
ALTERATIONS AND ADDITIONS TO NEW HOLLAND COTTAGE KILHAM ROAD LANGTOFT NR. DRIFFIELD	
EXISTING SURVEY	
SCALE	1:50
DATE	OCTOBER 2022
DRAWING N ^o	AT:KT:01
REVISION	

