

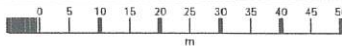


New Holland Cottage

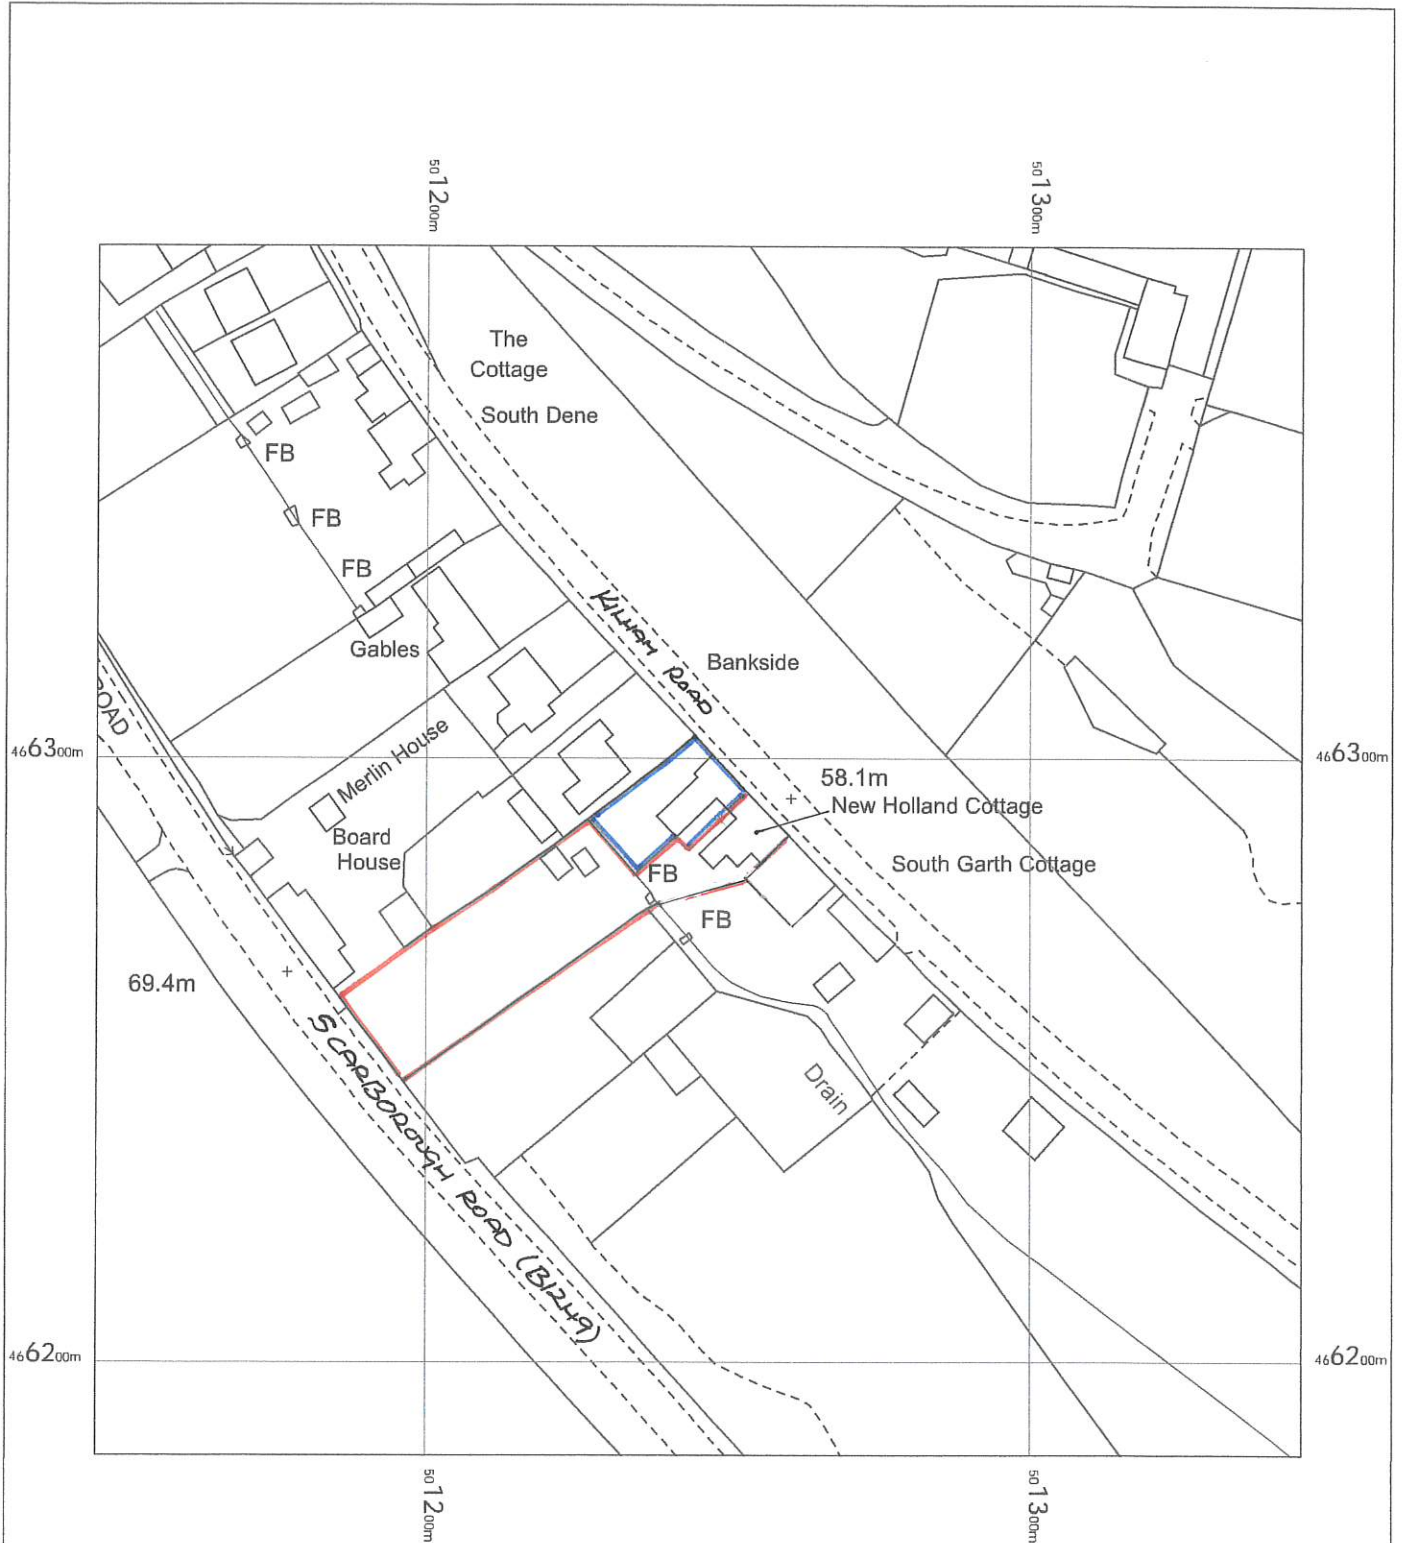

P & ER
DEVELOPMENT CONTROL
REC'D 09 NOV 2022
CHEQUE ENCLOS

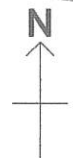

OS MasterMap 1250/2500/10000 scale
Friday, October 7, 2022, ID: BLJT-01065341
www.planningapplicationmaps.co.uk

1:1250 scale print at A4, Centre: 501245 E, 466285 N

© Crown Copyright Ordnance Survey. Licence no. 100051661

