


Ppg Sta

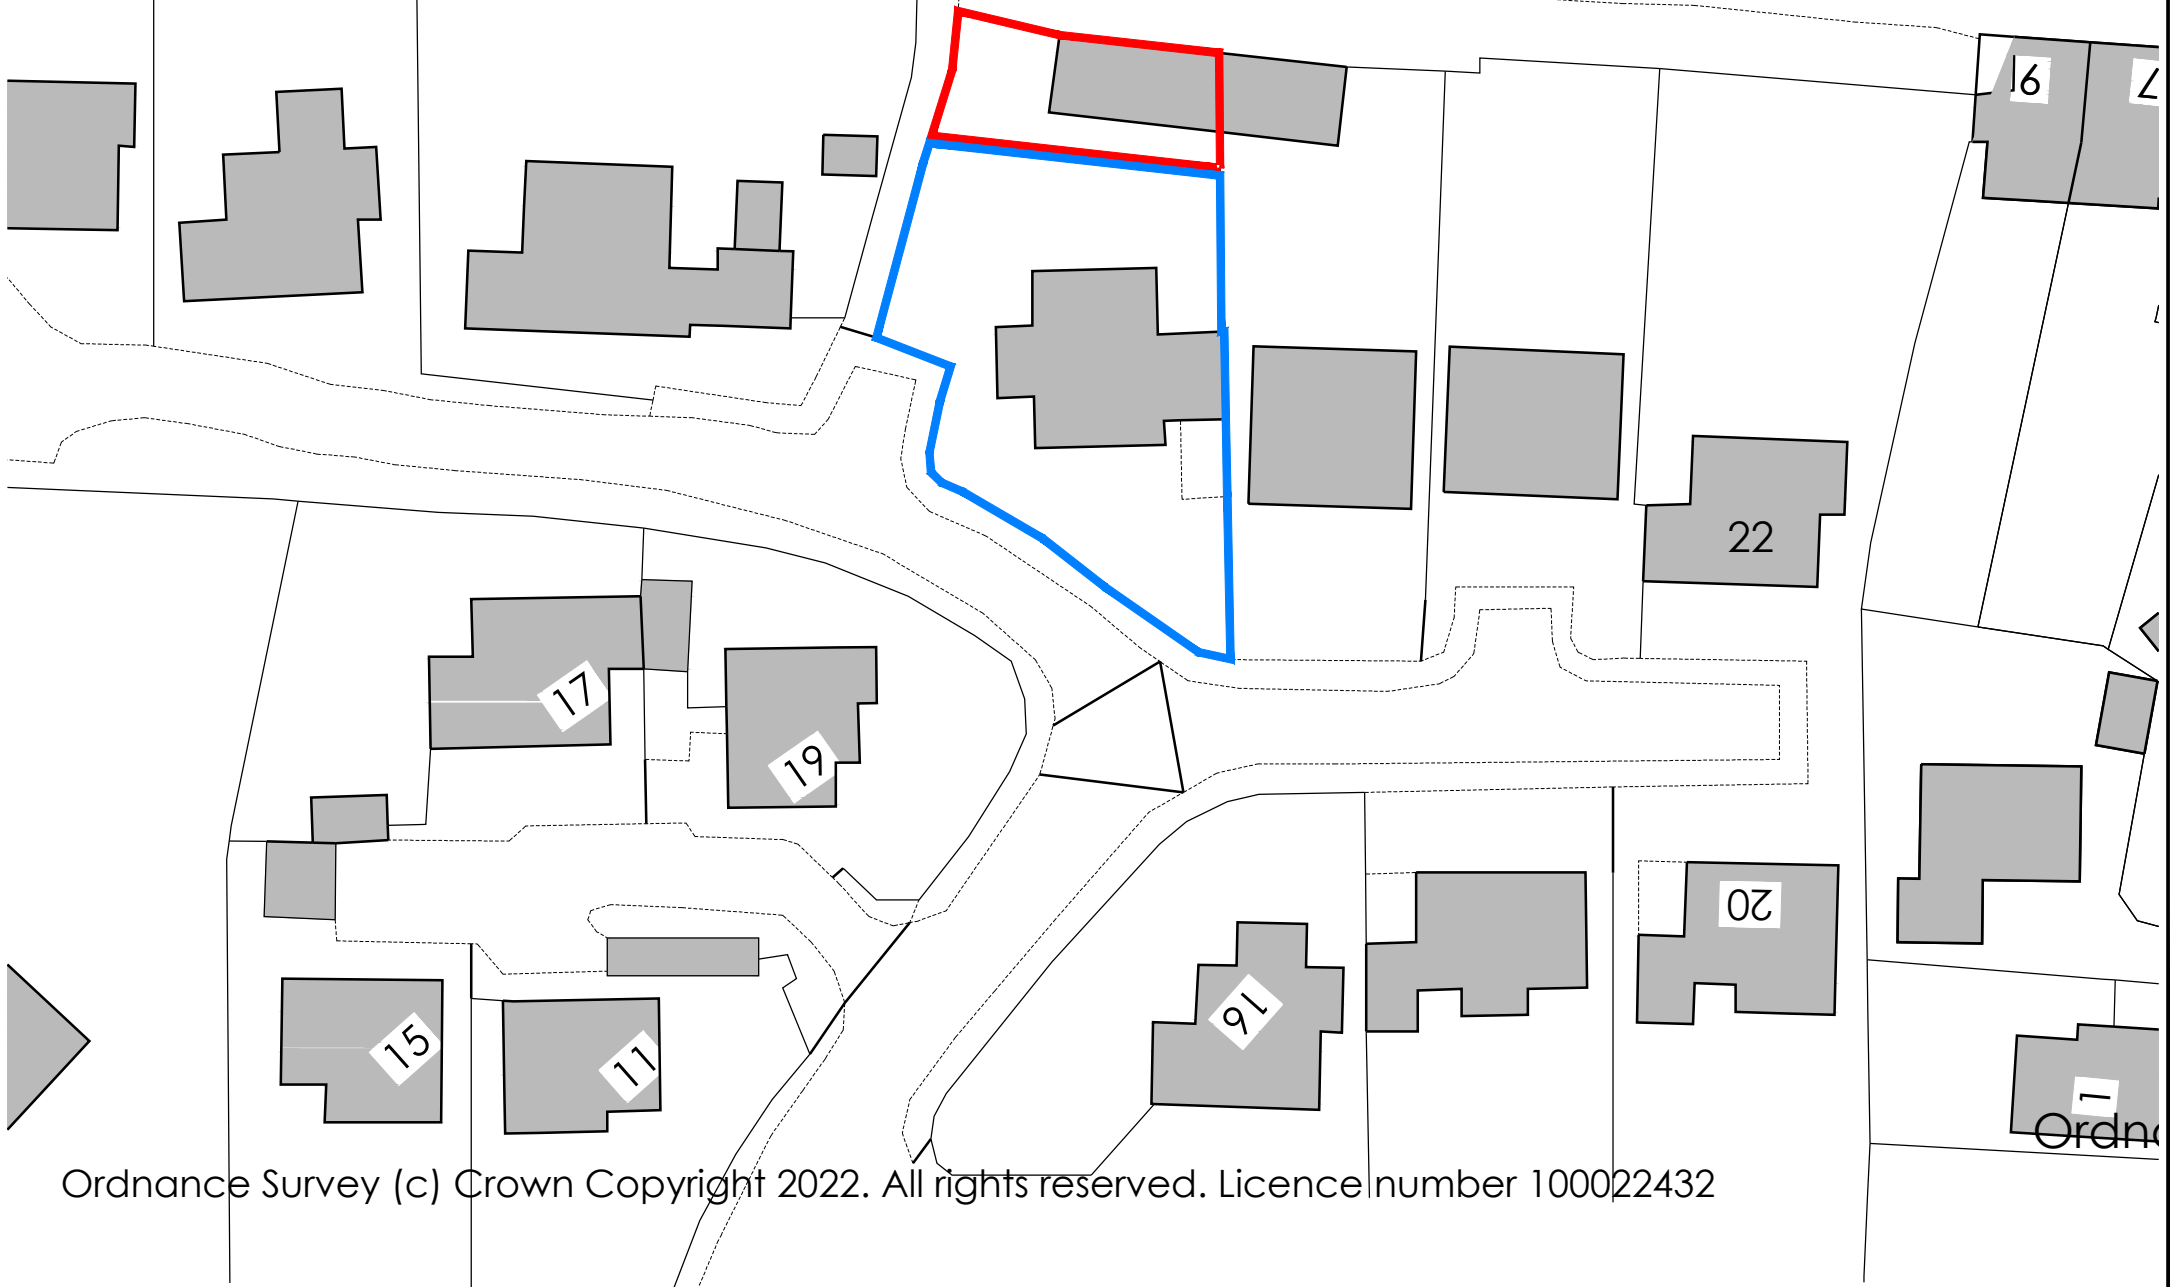

Ordnance Survey (c) Crown Copyright 2022. All rights reserved. Licence number 100022432

Client Mr J. Willmott & Ms L. Franks

Dwg Title Existing Block Plan

Job Des. Barn Conversion to Holiday Let,  
28 Kirlegate,  
Meare,  
Glastonbury, BA6 9TA.

Scale 1:500 @ A4

Date October 2022

Drawn Promap

Job No J22027

LSL Architecture Ltd



SAXON HOUSE | THE BOROUGH | WEDMORE | SOMERSET | BS28 4EB  
Tel: 01823 428 107 E-mail: admin@lslarchitecture.co.uk