


FIRST FLOOR PLAN

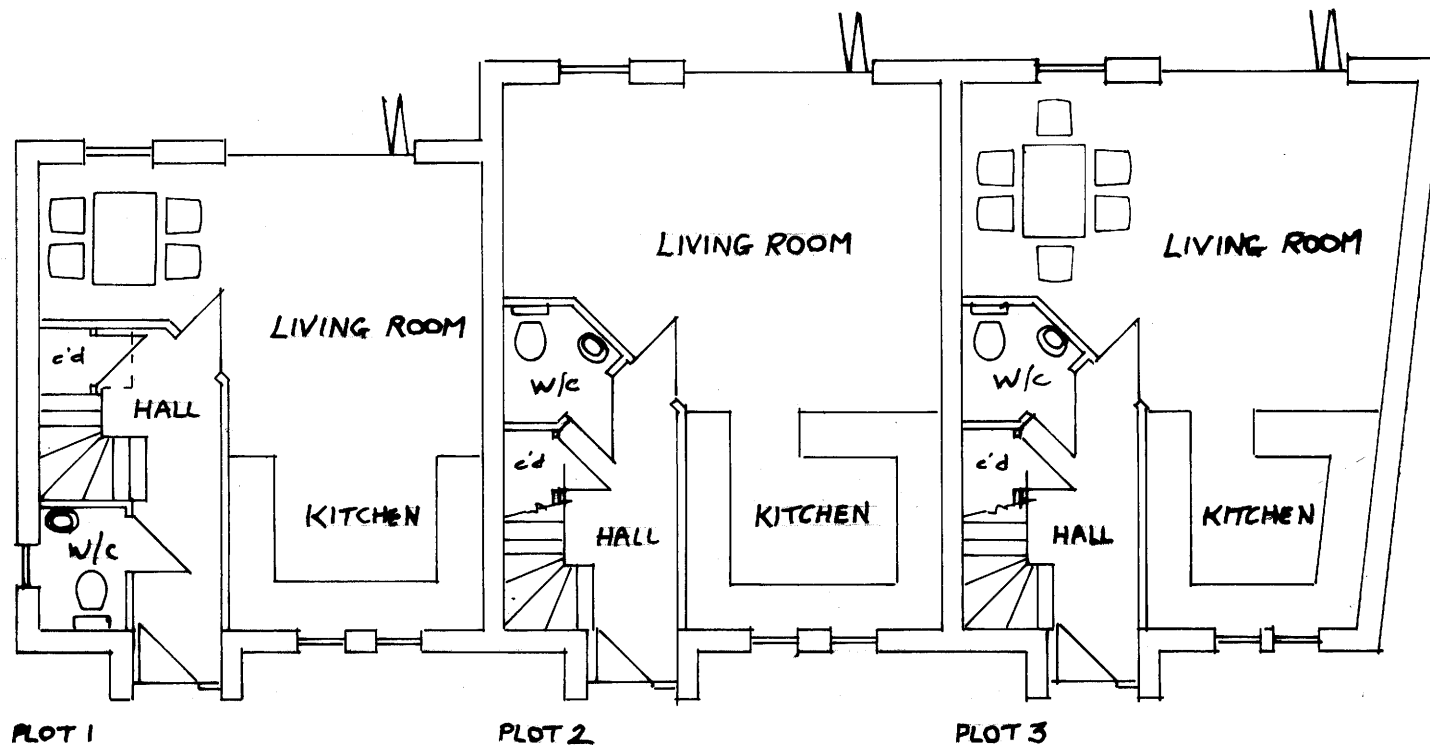


PLOT 1

PLOT 2

PLOT 3

GROUND FLOOR PLAN

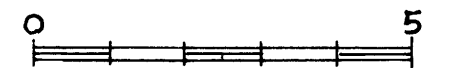

PROPOSED RESIDENTIAL DEV'
 DOWNSIDE MOTORS
 CHILCOMPTON

PLOTS 1-3
 FLOOR PLANS

1:100

JULY 22

258

2