


To BATH

WELLS RD.

To WELLS

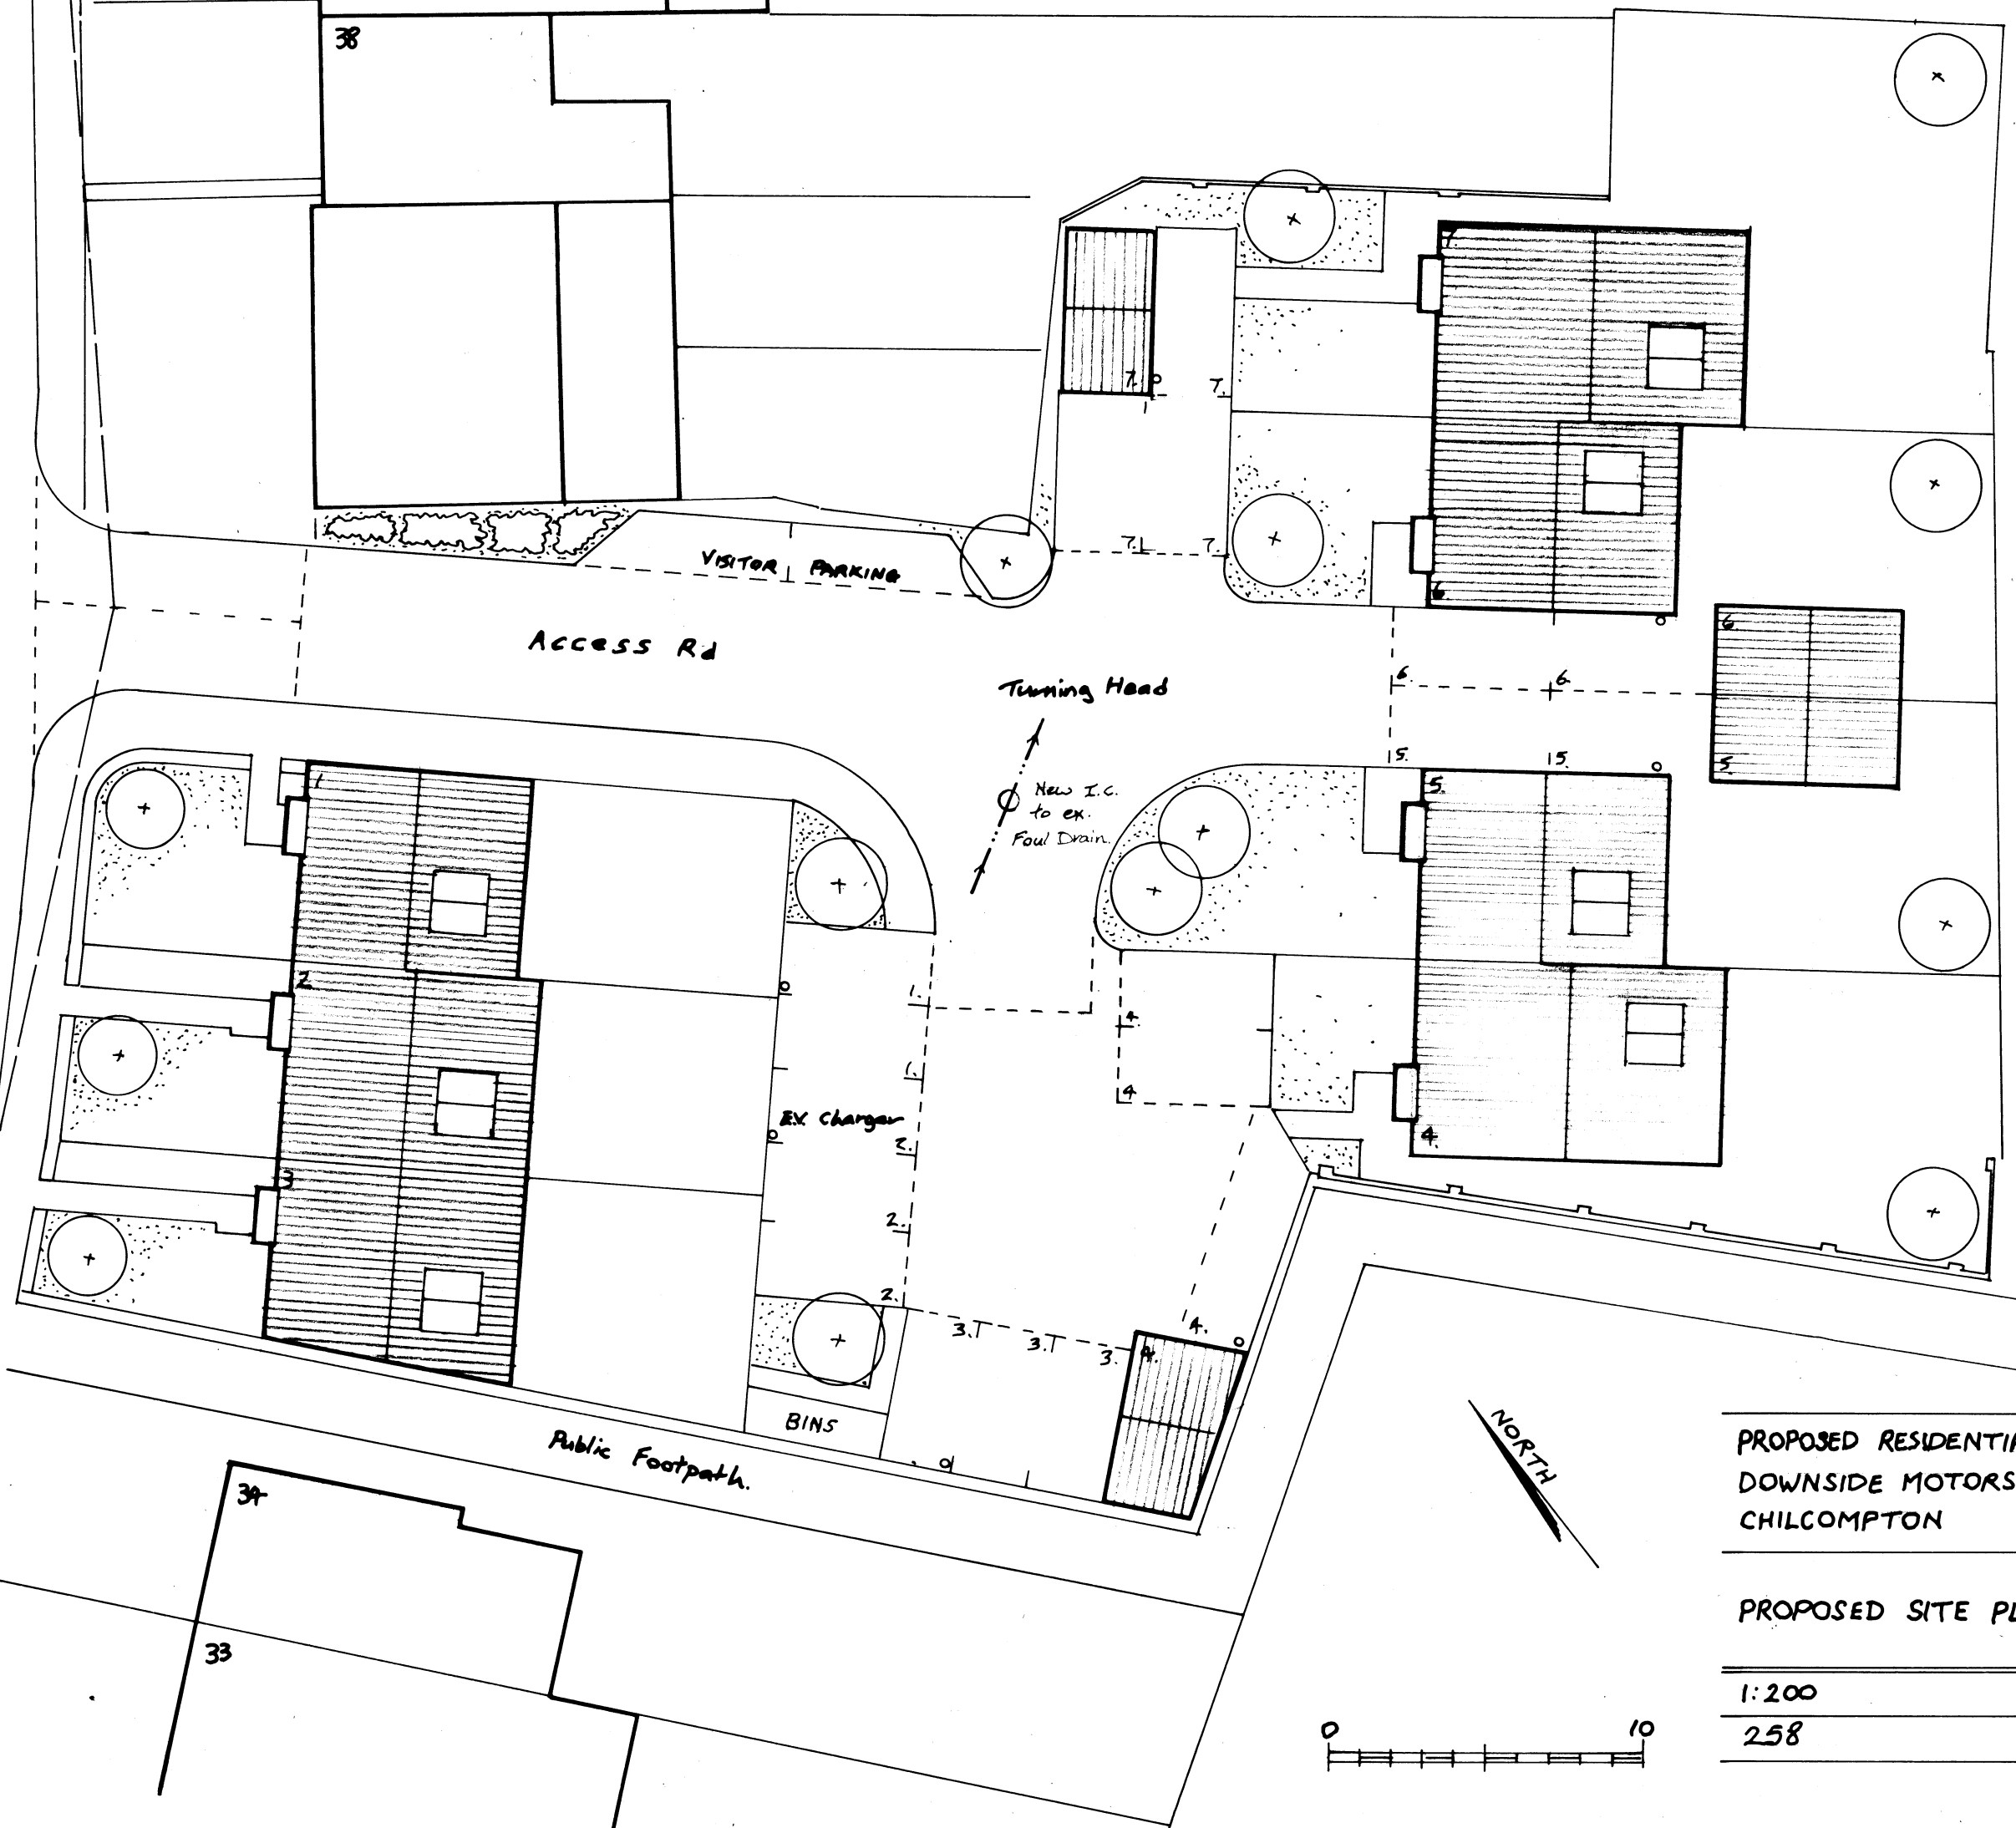

PROPOSED RESIDENTIAL DEV'  
 DOWNSIDE MOTORS  
 CHILCOMPTON

PROPOSED SITE PLAN

1:200	JUNE 22
258	1.

