


Proposed Floor Plan 1.100

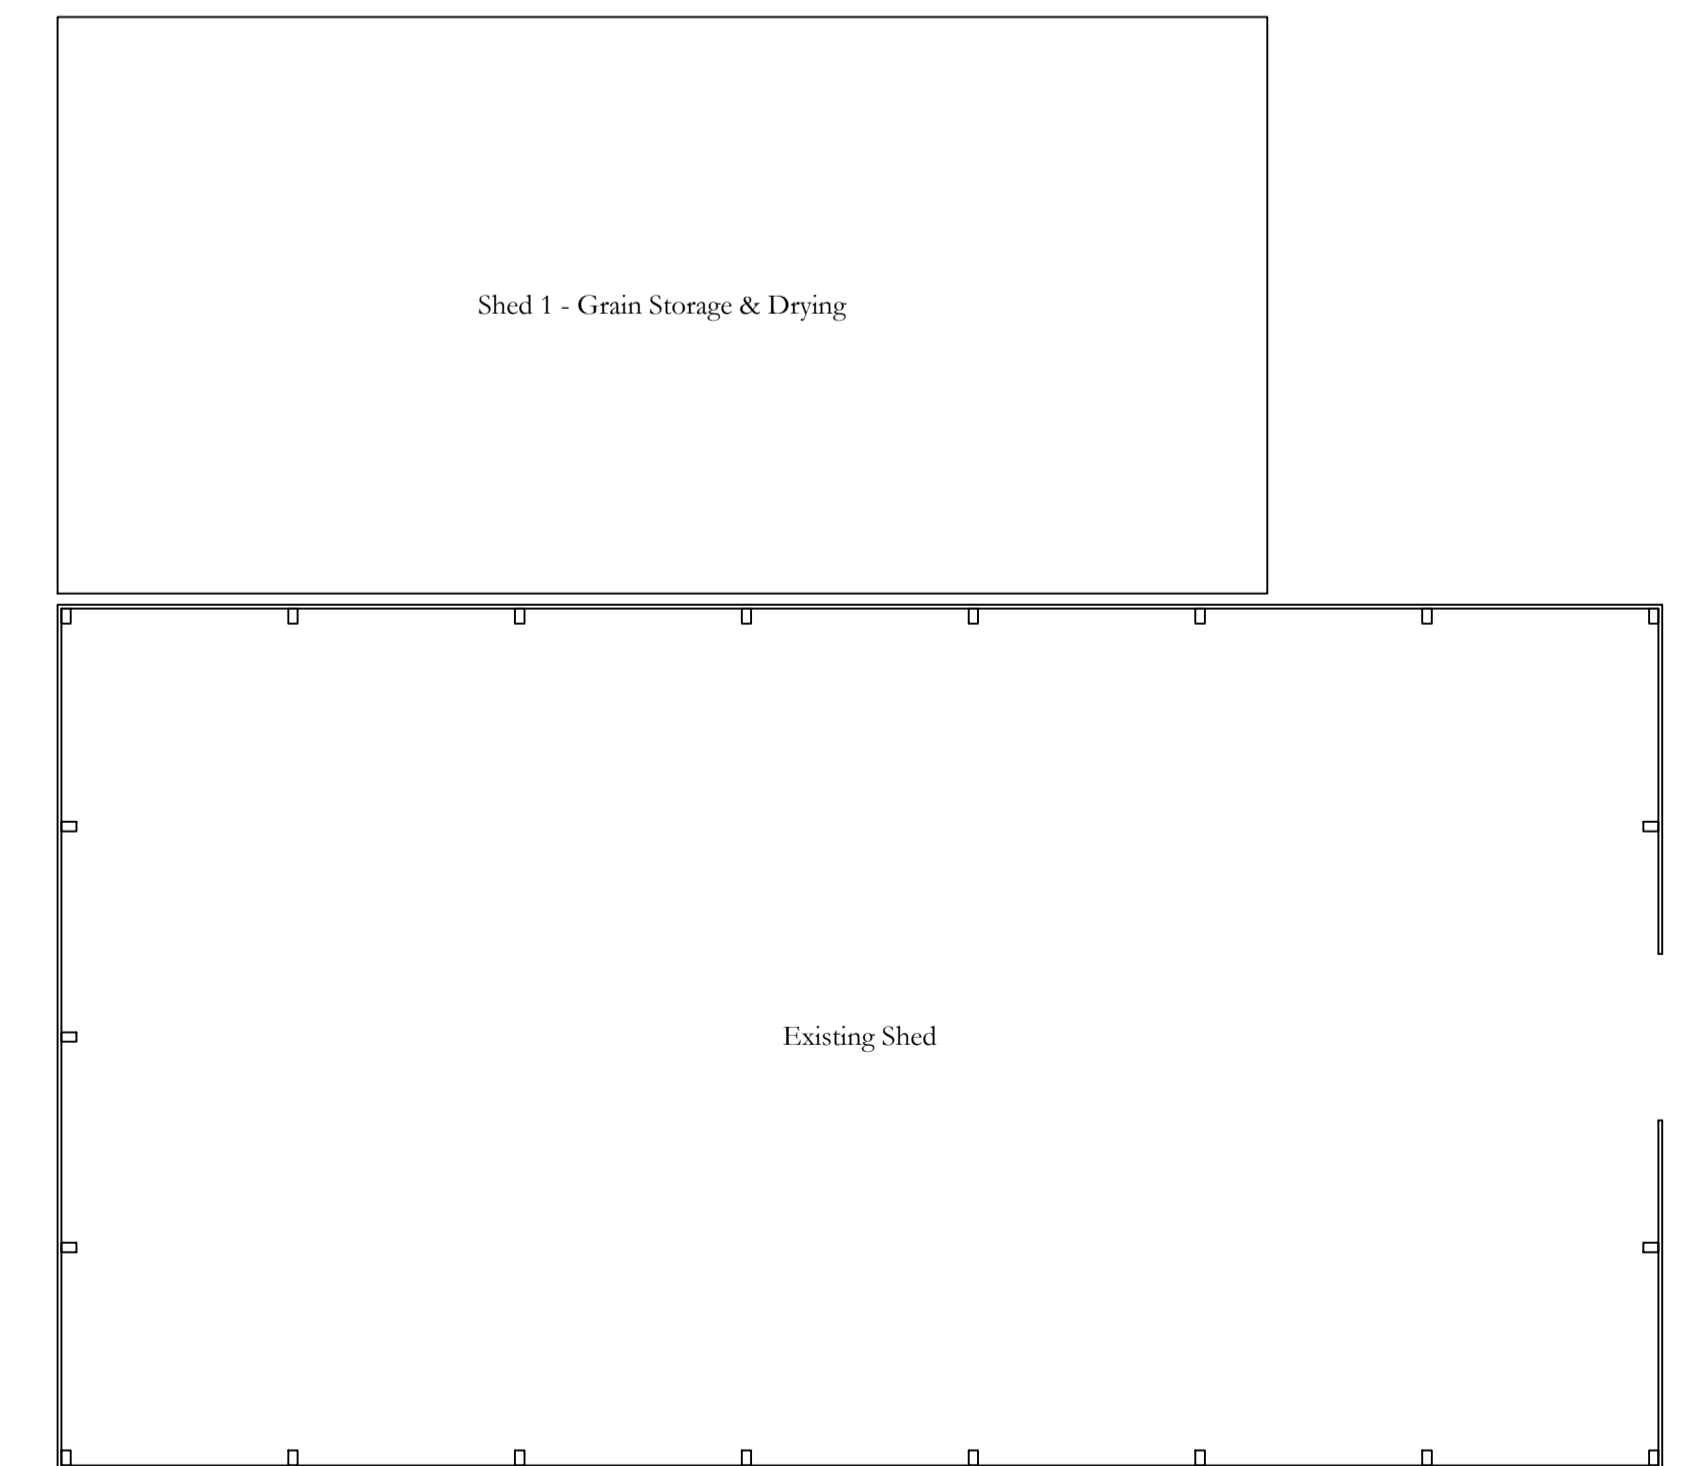

Existing Floor Plan 1.200

