


Tree Preservation Order No. 275
Hucclecote Road
Hucclecote

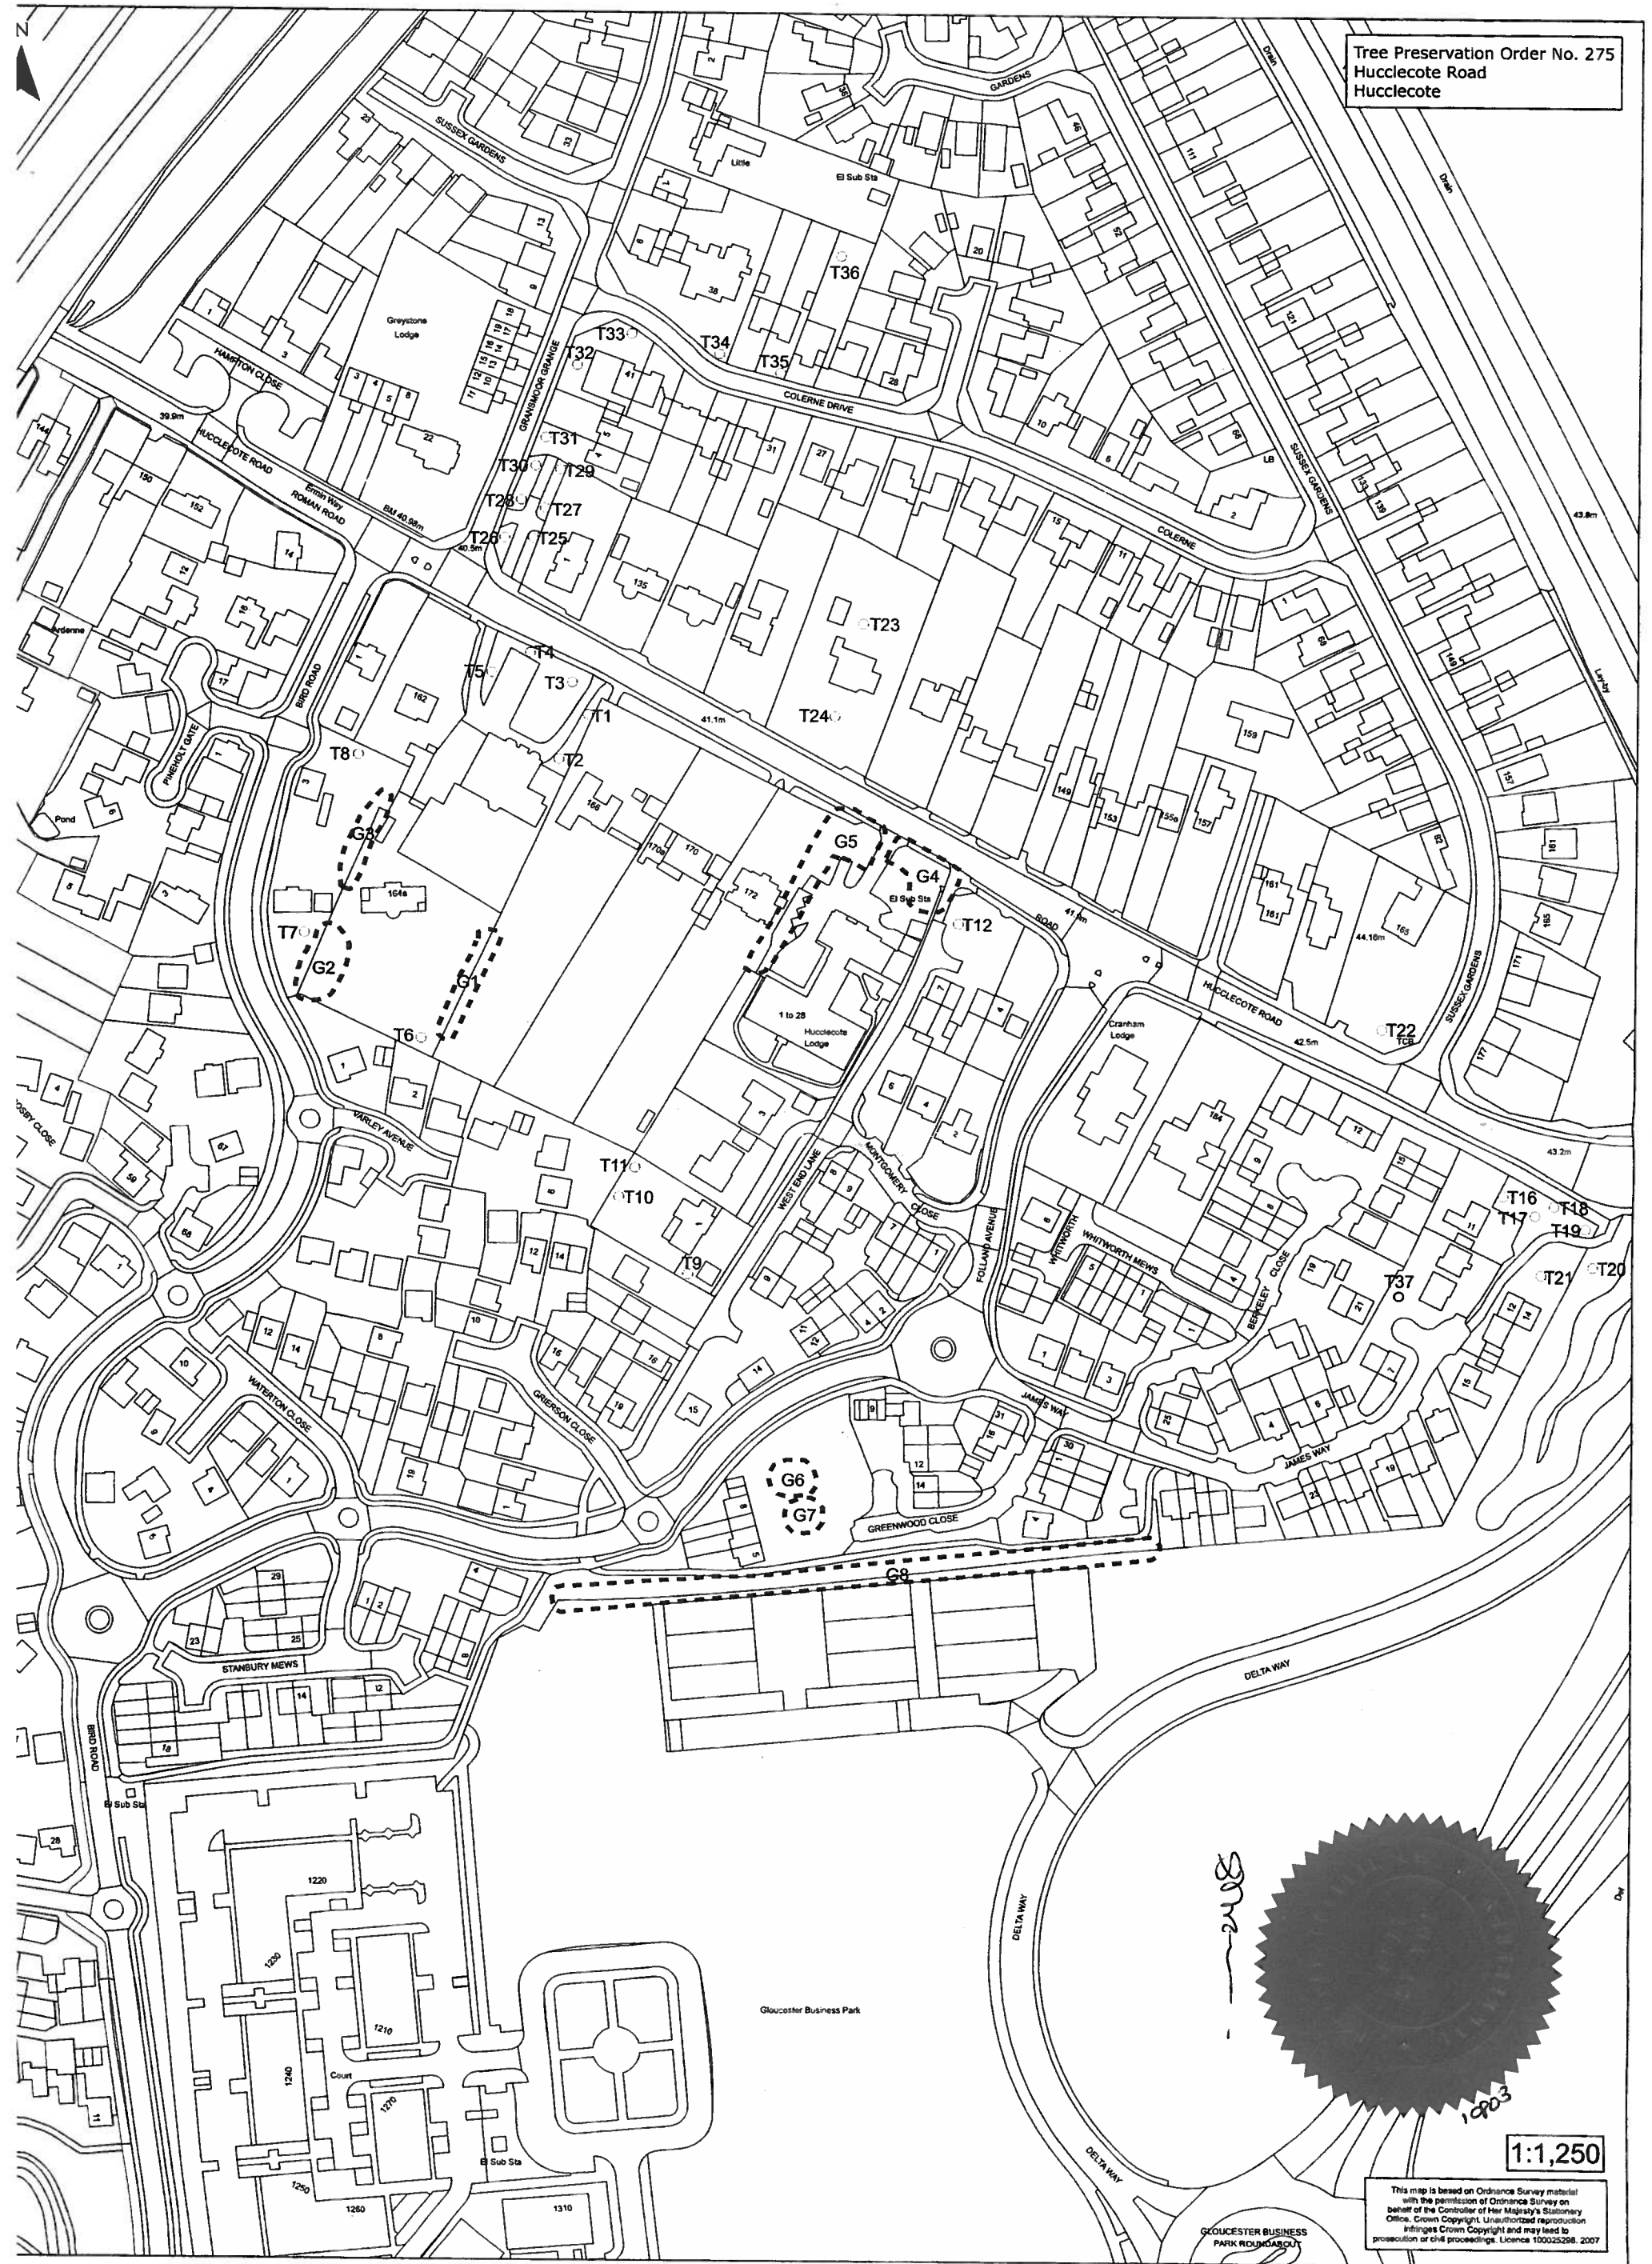

1:1,250

This map is based on Ordnance Survey material with the permission of Ordnance Survey on behalf of the Controller of Her Majesty's Stationery Office. Crown Copyright. Unauthorised reproduction infringes Crown Copyright and may lead to prosecution or civil proceedings. Licence 100025298, 2007

GLoucester BUSINESS PARK ROUNDABOUT