




Side Elevation NE

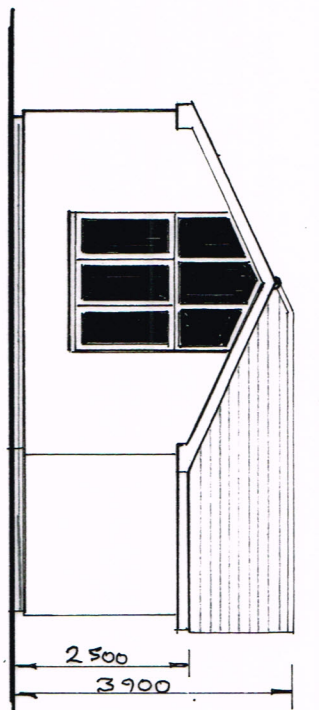


Rear Elevation NW

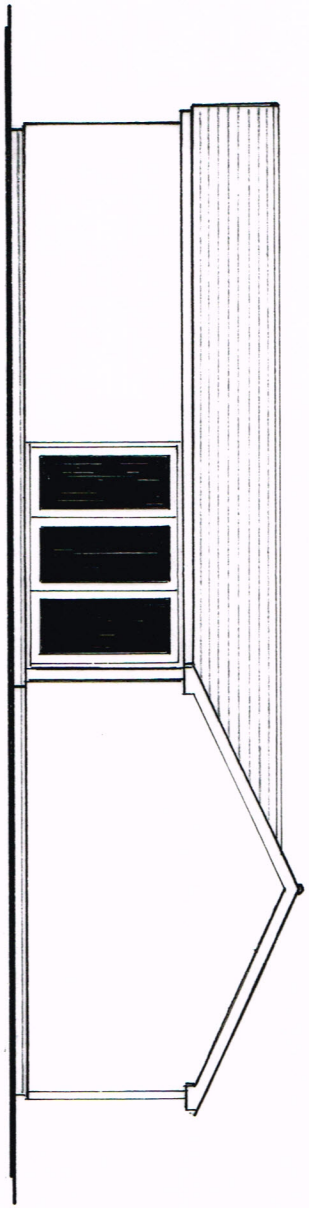

Side Elevation SW

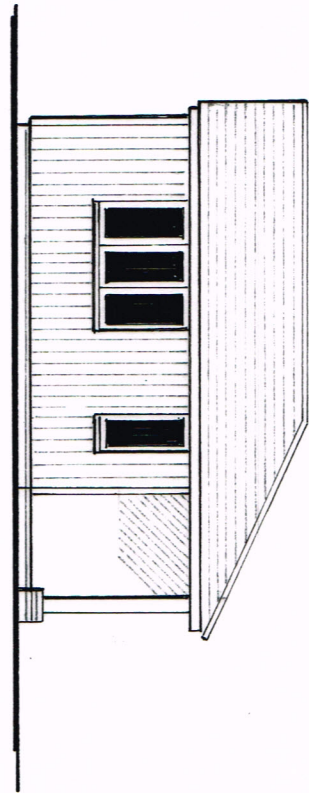

Front Elevation SE

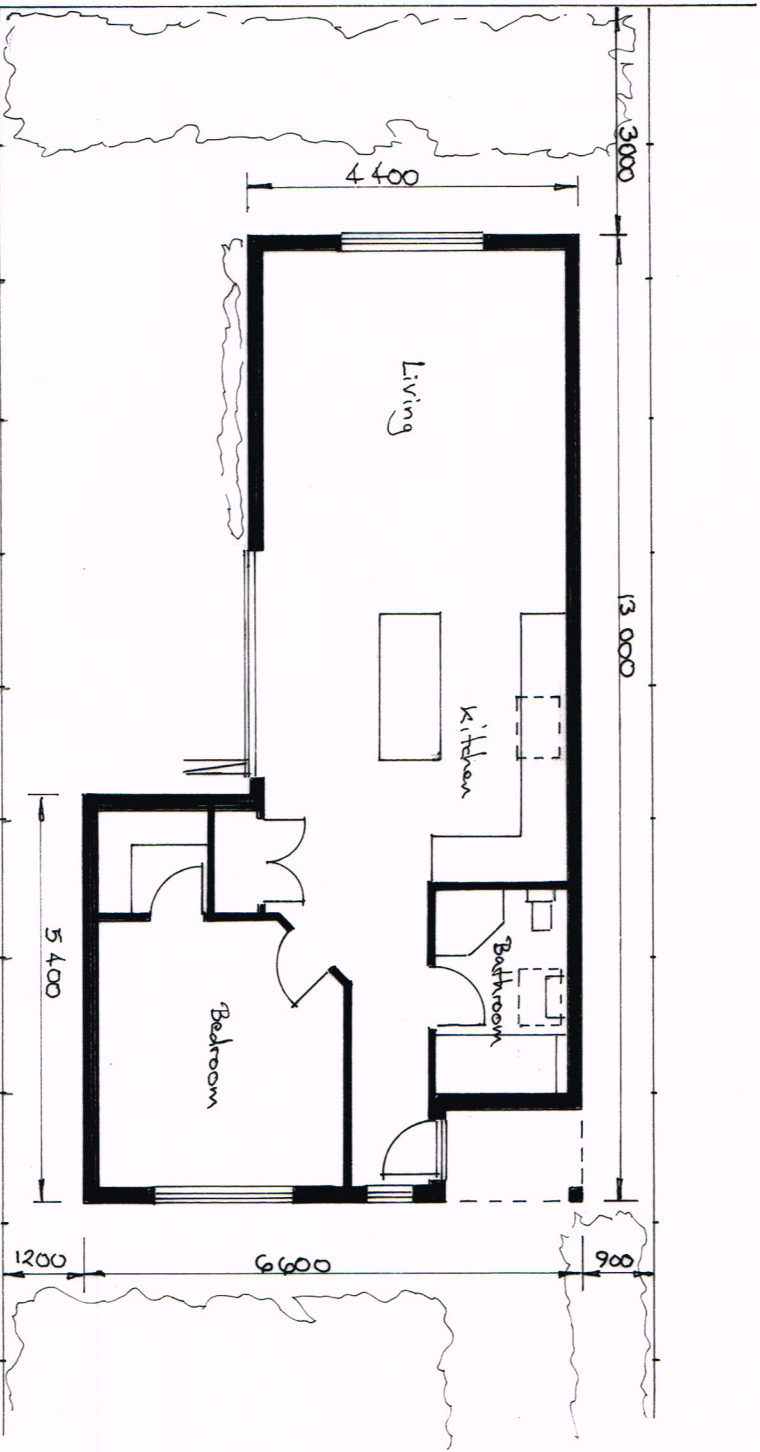

Plan

Proposed Self Contained Annex  
3 Hinderley Road, Wattisfield

0 5m  
Scale - 1:100