


Clad to ground with 0.5 Box Profile Polyester



Clad to Eaves with 0.5 Box Profile Polyester

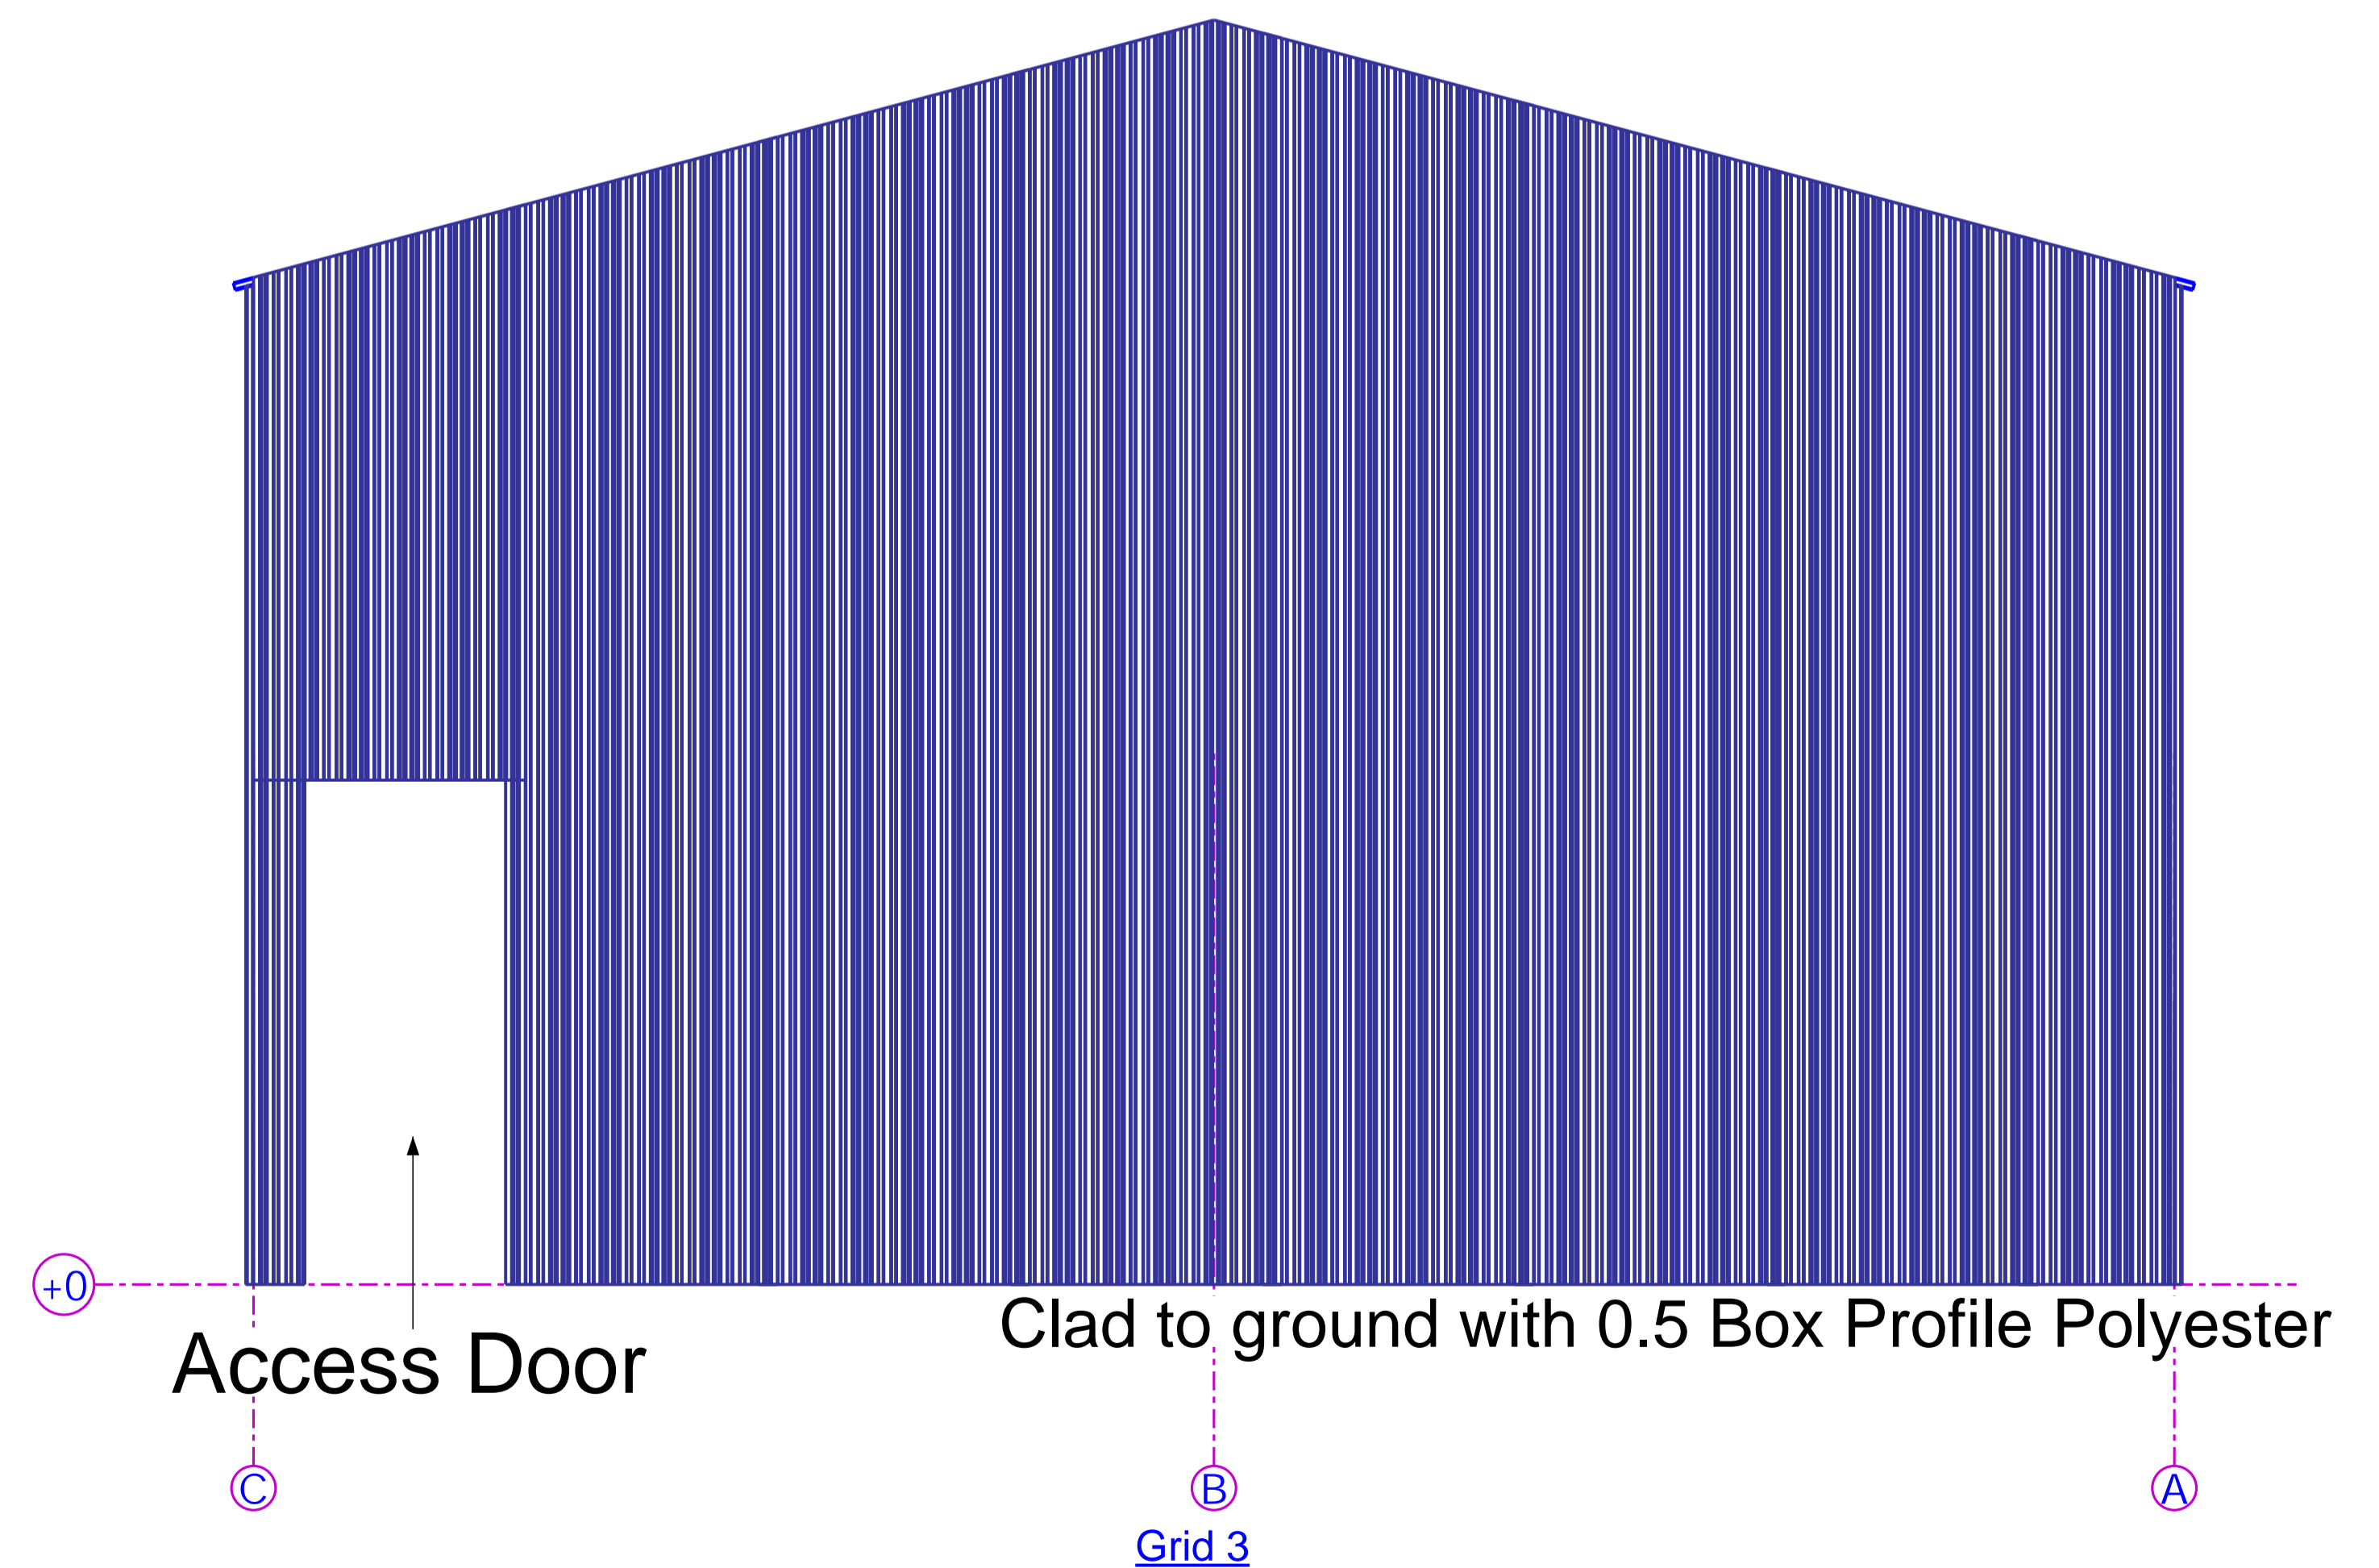

Access Door

Clad to ground with 0.5 Box Profile Polyester

Grid 3

REV MARK	REVISION DESCRIPTION	REVISION DATE
DRG BUILDER		
DRG ADDRESS		
 		
DOCUMENT NUMBER		
DRAWING TITLE	Front + Back Elevations	
CONTRACT	DRG PROJ NAME	
MODELLED BY	DRG MODELLED BY	ISSUE DATE
CONTRACT NO	DRG PROJ No.	SCALE 1:25
DRAWING No	G [3]	REVISION No.