


Ground Floor = Only Floor

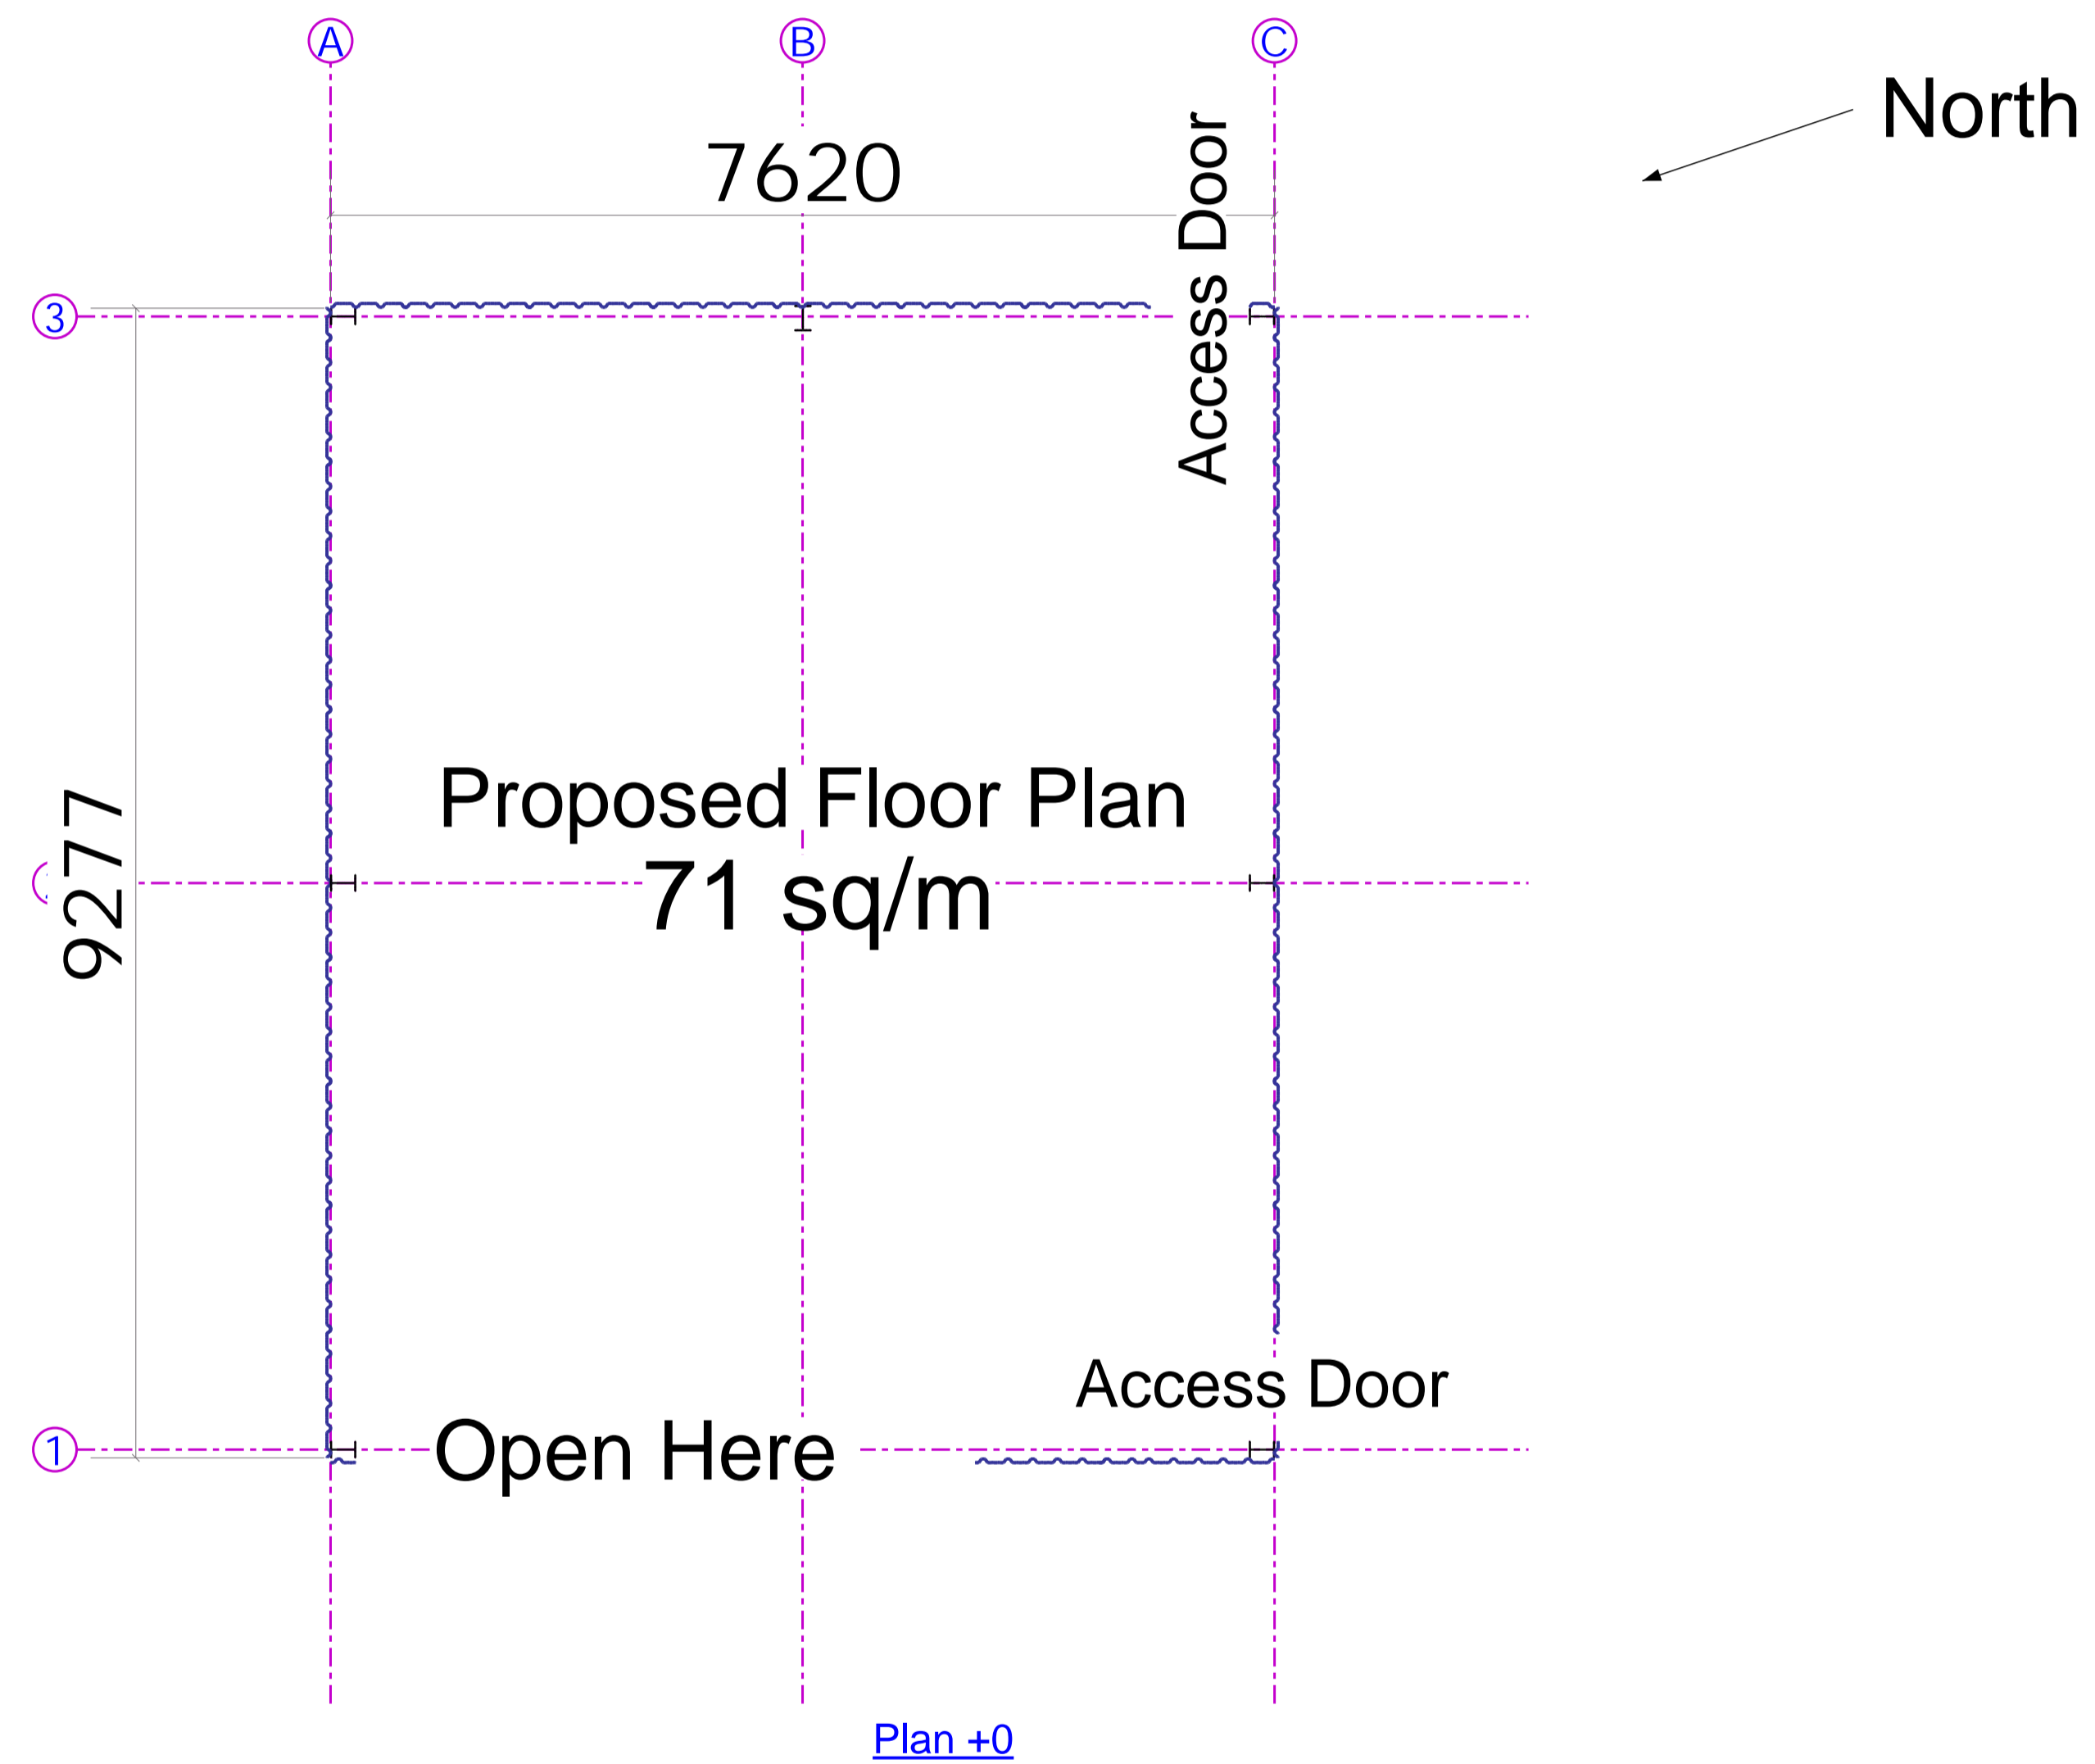

Scale Bar



SCALE TO A1

REV MARK	REVISION DESCRIPTION	REVISION DATE
DRG BUILDER		
DRG ADDRESS		
DOCUMENT NUMBER		
DRAWING TITLE	Plan	
CONTRACT	DRG PROJ NAME	
MODELLED BY	DRG MODELLED BY	ISSUE DATE
CONTRACT NO	DRG PROJ No.	SCALE 1:50
DRAWING No	G [2]	REVISION No.



A - A