



IF IN ANY DOUBT PLEASE ASK THE DESIGNER FOR CLARIFICATION
 DO NOT SCALE FROM DRAWINGS. ALL DIMENSIONS TO BE CHECKED ON SITE
 THE COPYRIGHT FOR THESE DRAWINGS REMAINS THE PROPERTY OF SBA. THEY MUST NOT BE
 REPRODUCED IN ANY WAY WITHOUT SBA'S PRIOR WRITTEN CONSENT

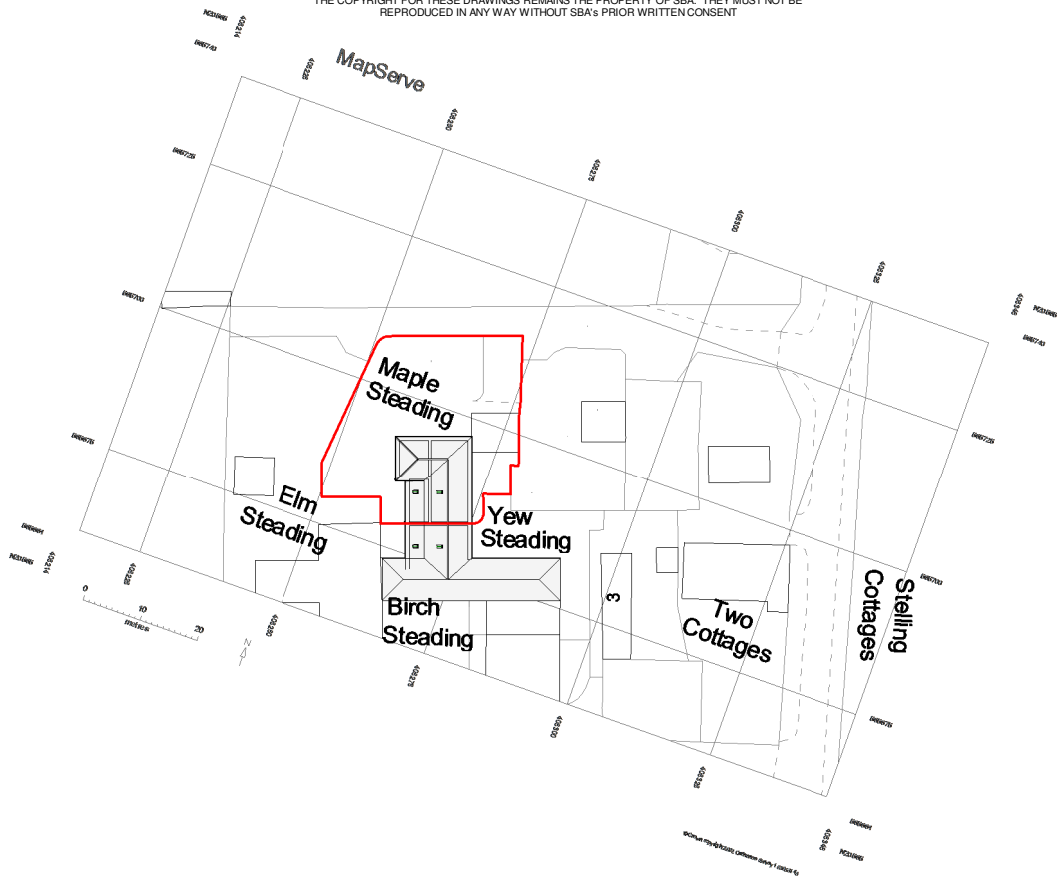

1 **Location Plan**
 05.A4 1 : 1250

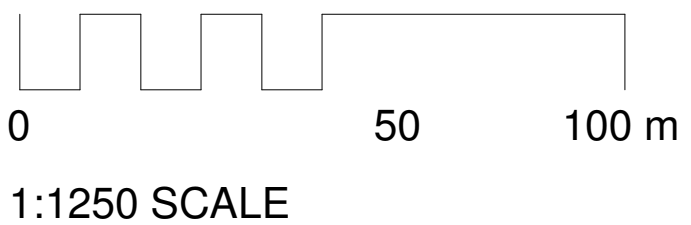

1	FIRST ISSUE	09.09.22	
---	-------------	----------	--


No.	Revision Description	Date	By
REVISION SCHEDULE			

CLIENT: MILES HOWE

PROJECT: EXTERNAL DOORSET AND ROOFLIGHTS

PROJECT ADDRESS: MAPLE STEADING, NEWTON, STOCKSFIELD, NE43 7UU

TITLE: Location Plan

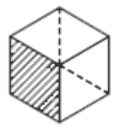

SQUARE BOX
ARCHITECTURE

SCALE: 1 : 1250	DATE: 25/10/2022 11:49:59	DESIGN: JD	DRAWN: JD	CHK/APD: JD
STAGE: PLANNING	DRAWING NUMBER: 05.A4	PROJECT NUMBER:	Sheet size: A4	