


Maple Steading

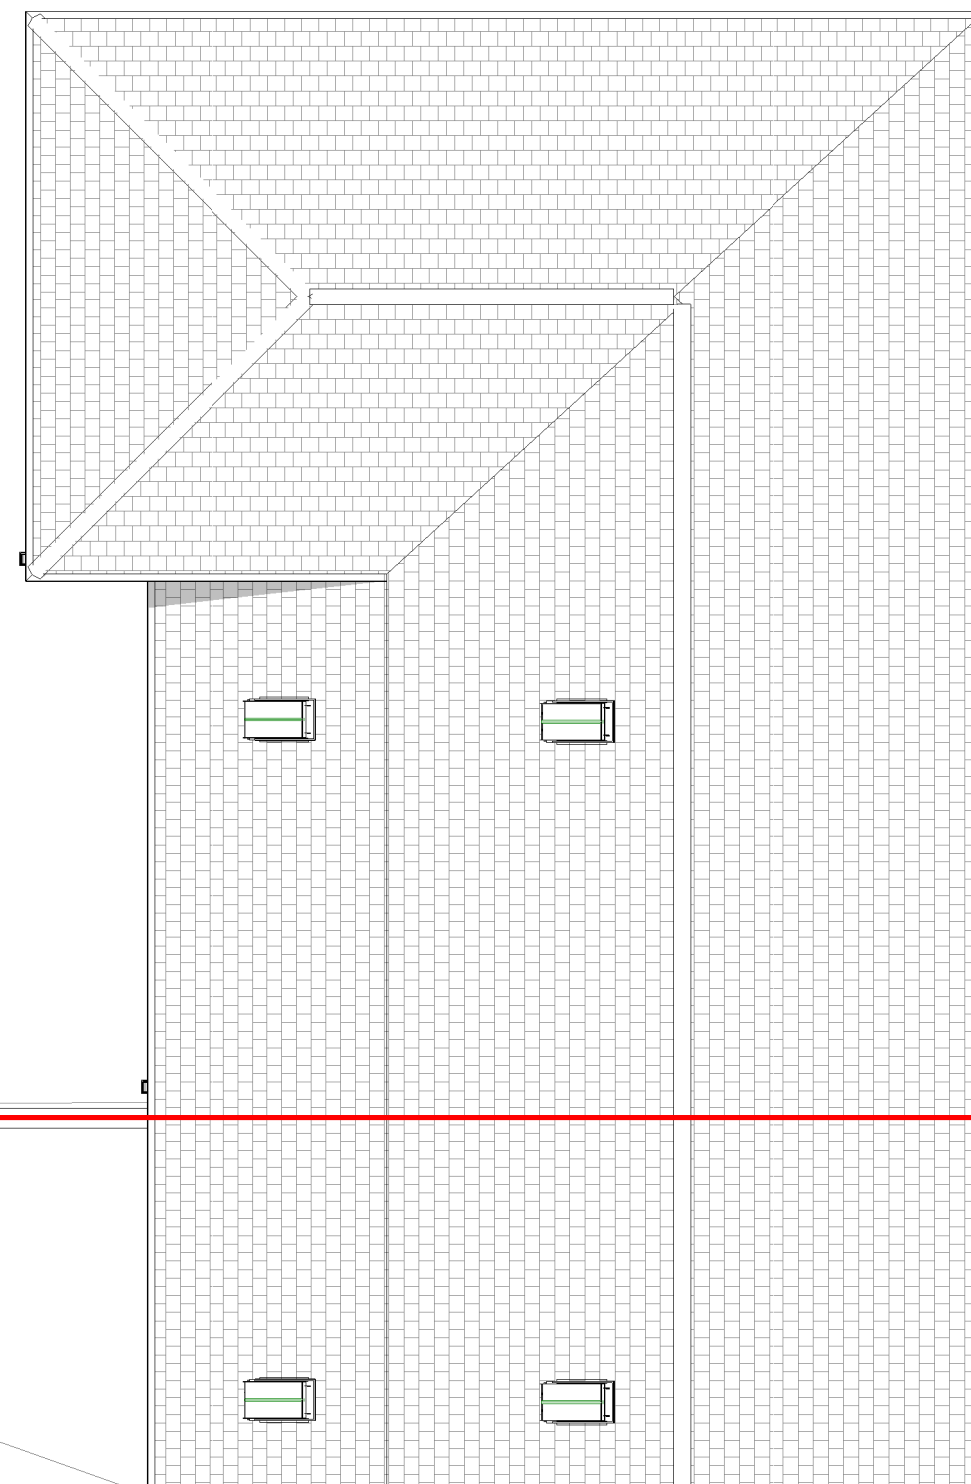

02.A2 1

Yew Steading

Elm Steading



Notes

Previous Revisions

No.	Description	Date	By
1	FIRST ISSUE	09.09.22	



square-box-architecture.co.uk

Do not scale from this drawing. Use figured dimensions only, which are displayed in millimeters unless stated otherwise. The contractor is requested to check all dimensions before work is put in hand. Any discrepancies within the drawing should be reported prior to commencement of works.

Copyright of this drawing belongs solely to Square Box Architecture Ltd. This drawing must only be used for the purpose for which it is supplied and its contents must not be reproduced for any purpose without written permission.

Project	MAPLE STEADING
Client	MILES HOWE
Title	EXISTING SITE PLAN
Number	1258 03.A2
Scale	1 : 100
Revision	1
Description	FIRST ISSUE
Status	PLANNING
Drawn	JD
Date	09.09.22