

SIDE ELEVATION
AS EXISTING
1:100




FRONT ELEVATION
AS EXISTING
1:100



SIDE ELEVATION
AS EXISTING (EAST)
1:100



REAR ELEVATION
AS EXISTING
1:100

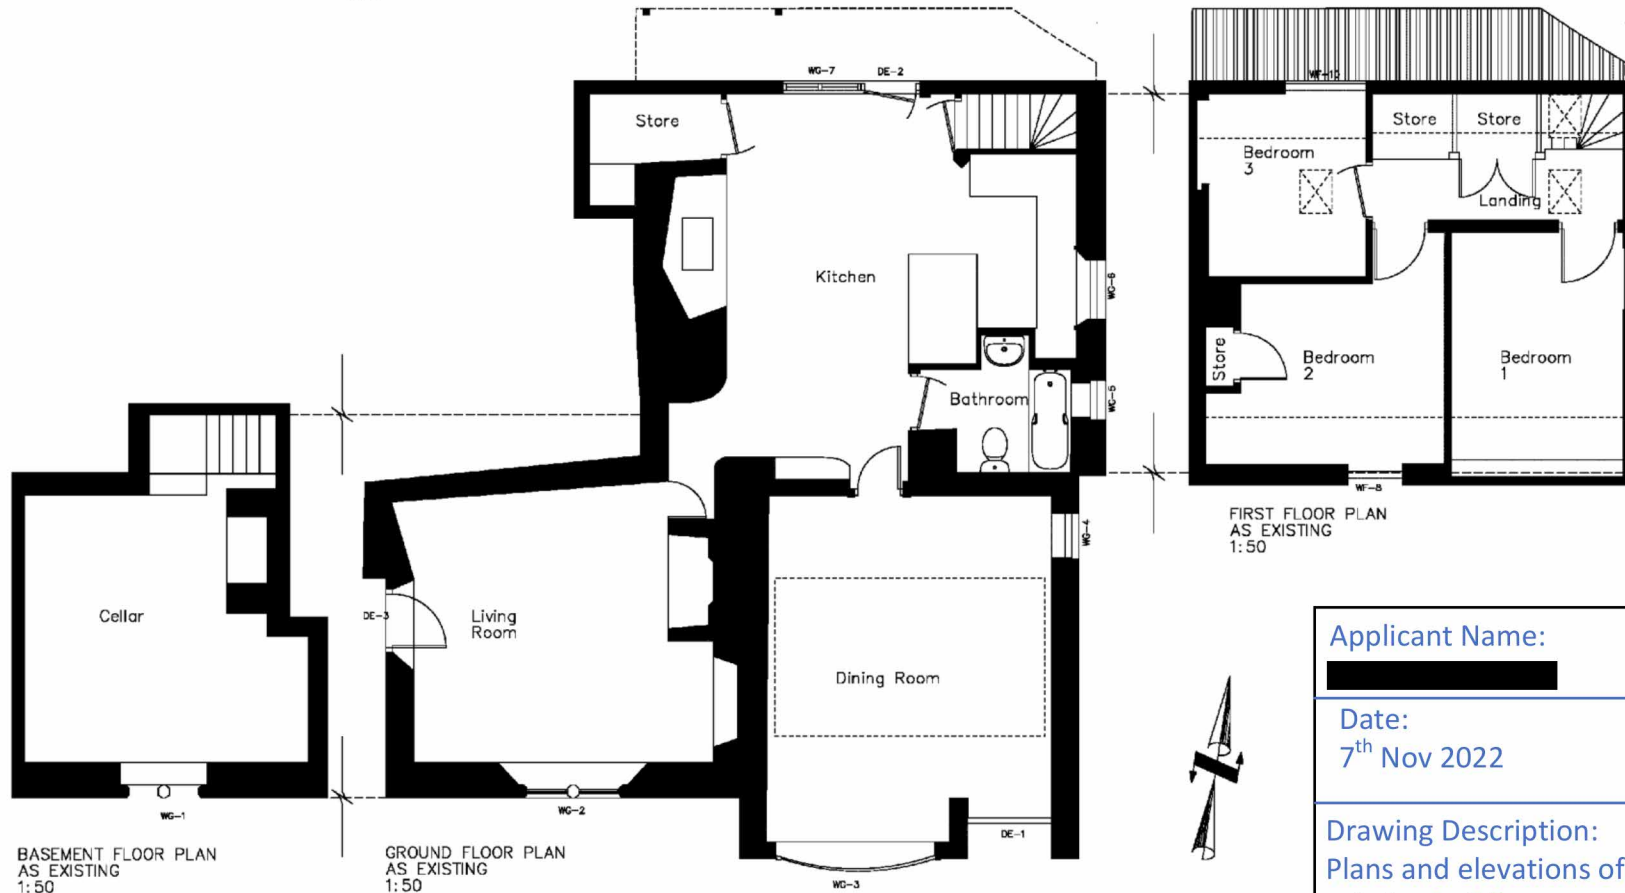

BASEMENT FLOOR PLAN
AS EXISTING
1:50

GROUND FLOOR PLAN
AS EXISTING
1:50

FIRST FLOOR PLAN
AS EXISTING
1:50



Applicant Name: [REDACTED]	Project Address: 2 Seven Waters Leonard Stanley Stonehouse, Glos GL10 3LN
Date: 7 th Nov 2022	
Drawing Description: Plans and elevations of existing building.	Drawing Ref: EXIST-07Nov22