



NORTH EAST (GARDEN) ELEVATION

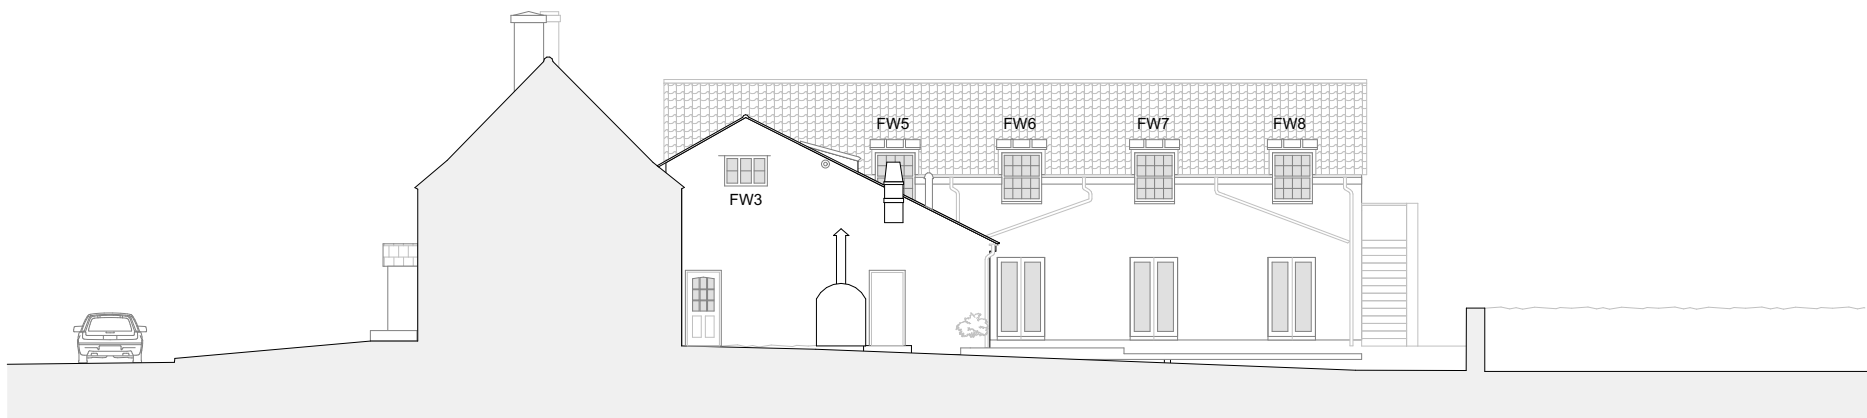

SOUTH EAST (GARDEN) ELEVATION

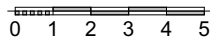

QSPKF DU;	THE FULL MOON INN, RUDGE BA11 2QF	HBA 311
ESBXJOH;	REAR ELEVATIONS	71
TDBME;	1:200	03 November 2022
QSJOU!TJ]F;	A4	