



Rev.	Date	Revisions

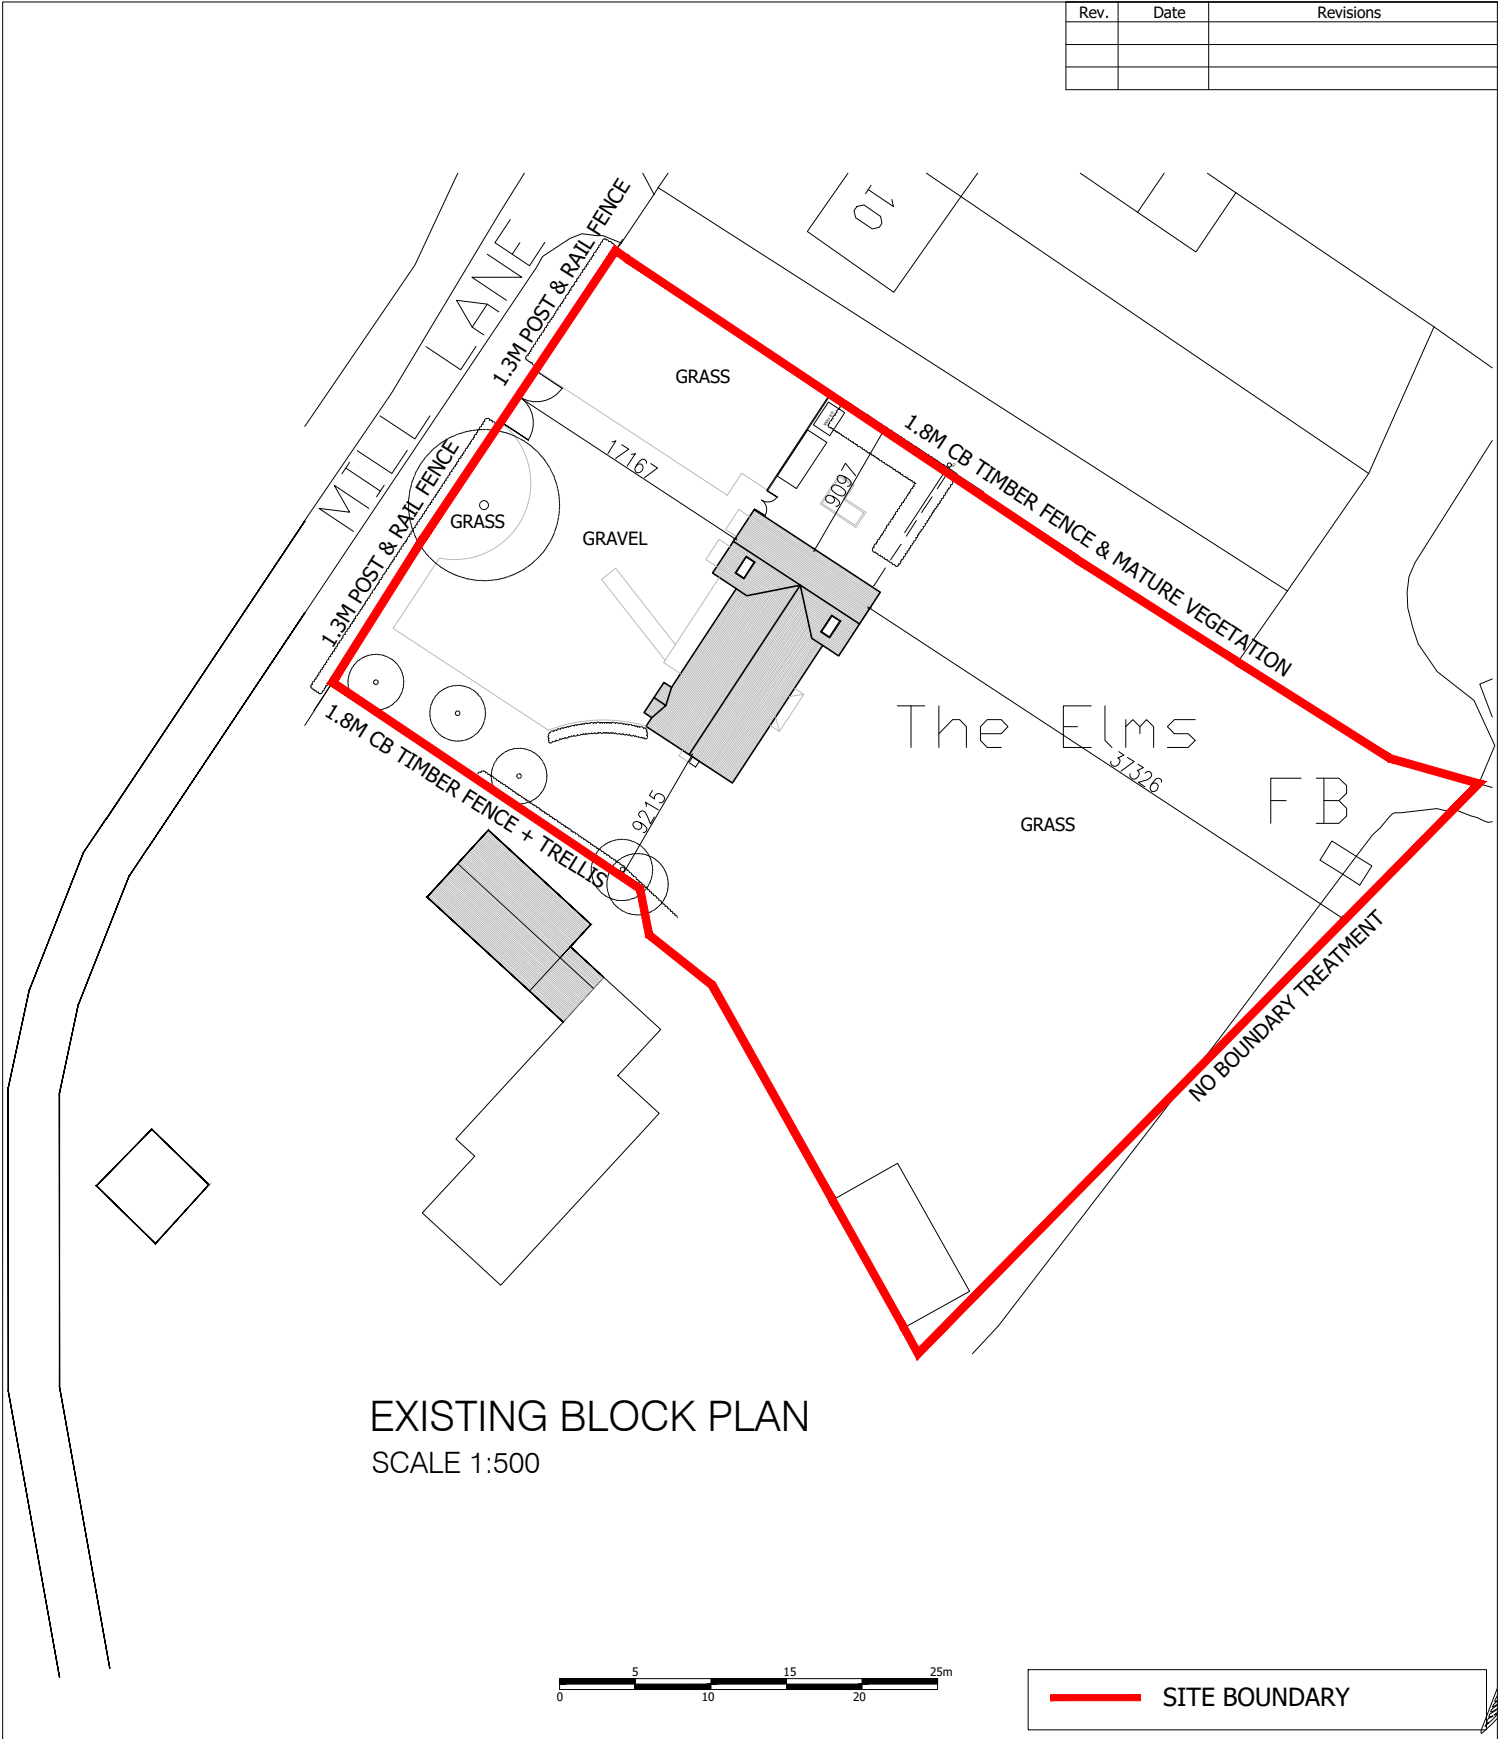

EXISTING BLOCK PLAN  
SCALE 1:500



 SITE BOUNDARY

Client <b>MR &amp; MRS WEBSTER</b>		
Job Title <b>THE ELMS, MILL LANE HARTLEY WESPALL HOOK, RG27 0BQ</b>		
Scale <b>1:500</b>	Date <b>NOV 22</b>	Drawn <b>S.Q.</b>
Plot Date: <b>NOV 22</b>		

Drawing Title <b>EXISTING BLOCK PLAN</b>
Drawing No. <b>A4/355/10</b>
Rev.



100 Berkshire Place  
Winnersh Triangle  
Wokingham, Berkshire  
RG41 5RD  
Tel: 07787296792  
email: info@jetarchdesign.co.uk