



Rev.	Date	Revisions

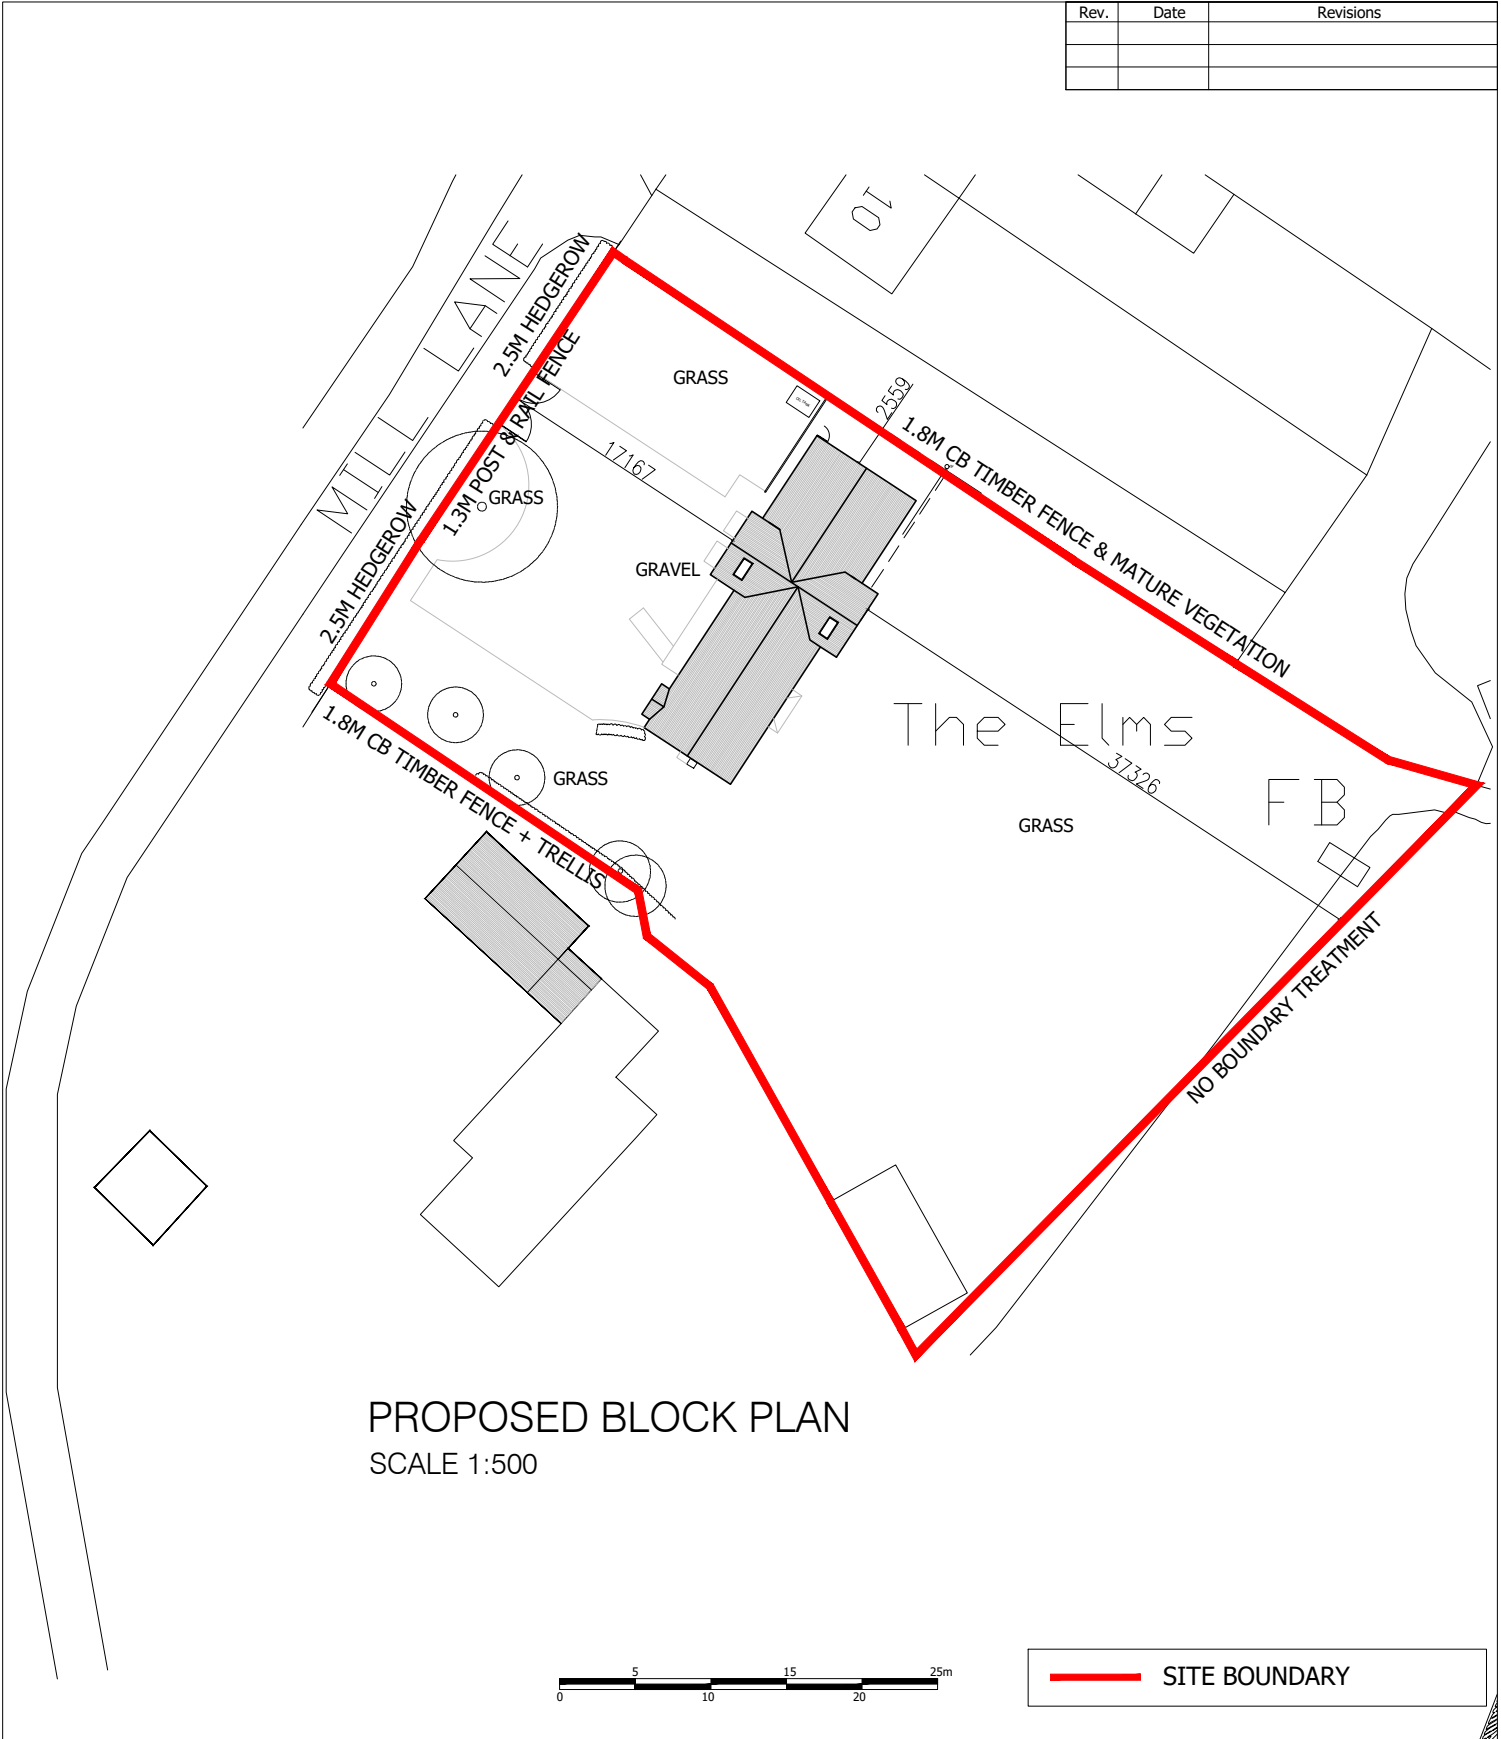

PROPOSED BLOCK PLAN
SCALE 1:500

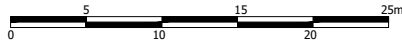

SITE BOUNDARY

Client MR & MRS WEBSTER		
Job Title THE ELMS, MILL LANE HARTLEY WESPALL HOOK, RG27 0BQ		
Scale 1:500	Date NOV 22	Drawn S.Q.
Plot Date: NOV 22		

Drawing Title PROPOSED BLOCK PLAN
Drawing No. A4/355/11



100 Berkshire Place
Winnersh Triangle
Wokingham, Berkshire
RG41 5RD
Tel: 07787296792
email: info@jetarchdesign.co.uk