


First floor plan

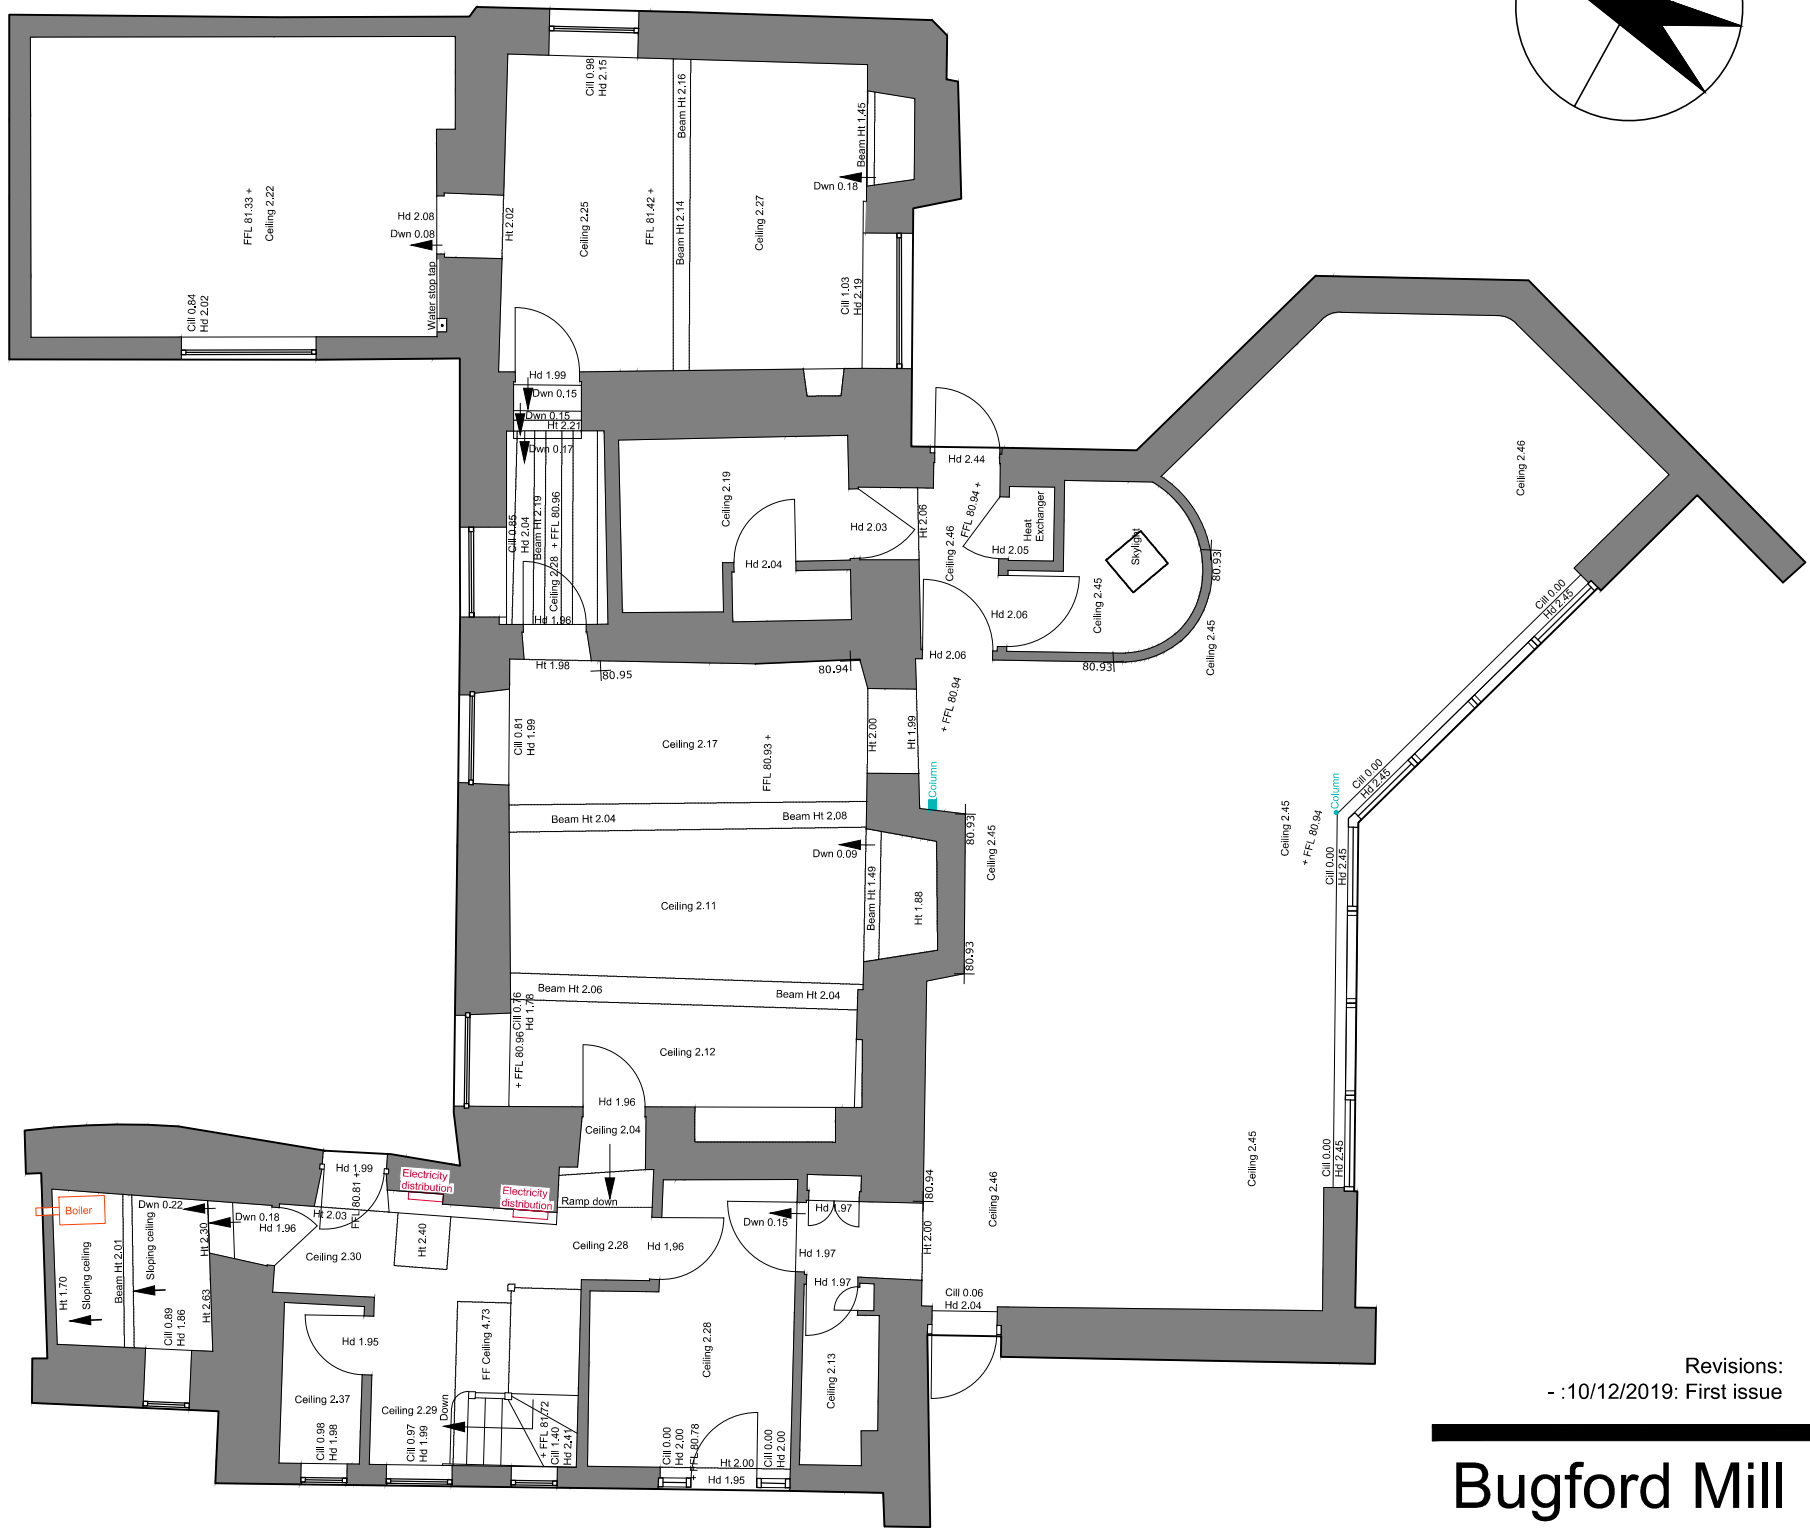


Ground floor plan

Revisions:
- :10/12/2019: First issue

Bugford Mill
576-H-03 Existing floor
plan
Scale - 1:100 @A3

Notes:
STATUS : FOR APPROVAL
Use only figured dimensions and check all discrepancies with architect. This drawing is not intended for construction purposes.
Based on survey by J Woodman

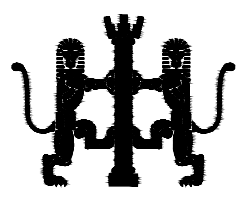

Daniel Metcalfe
chartered conservation architect
www.danielmetcalfe.co.uk
© Copyright D. Metcalfe 2021