




Notes:  
 STATUS : FOR APPROVAL  
 Do not scale from this drawing. Use only  
 figured dimensions and check all  
 discrepancies with architect. This drawing is  
 not intended for construction purposes.  
 Based on survey by J Woodman

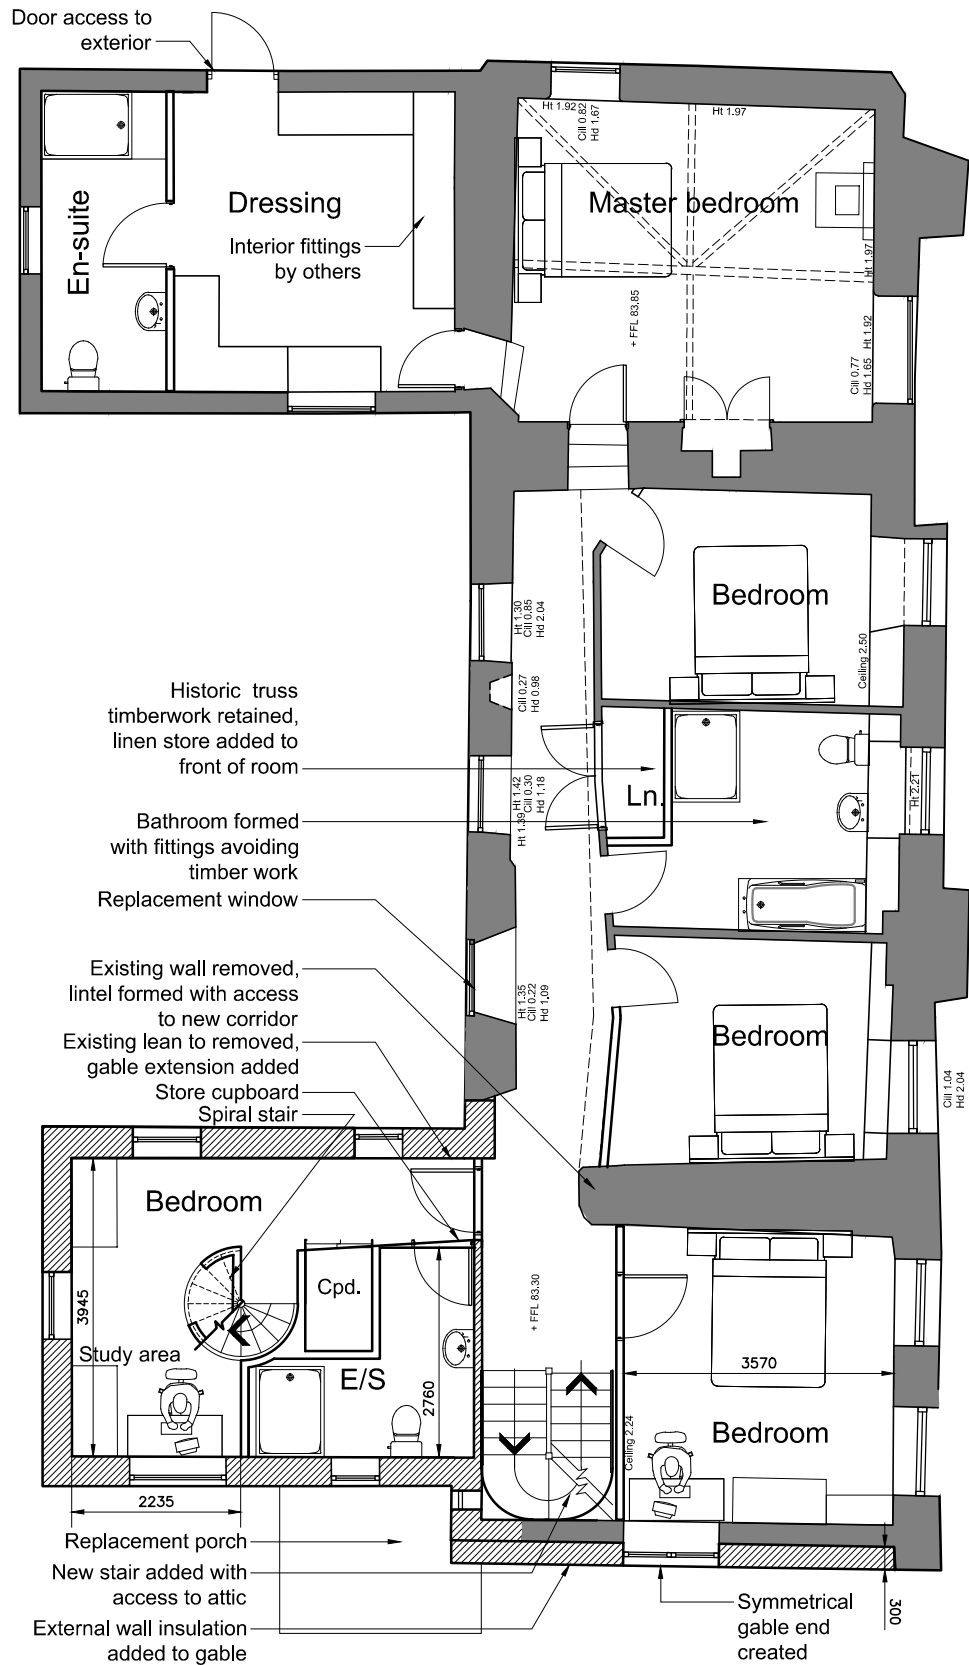

First floor plan

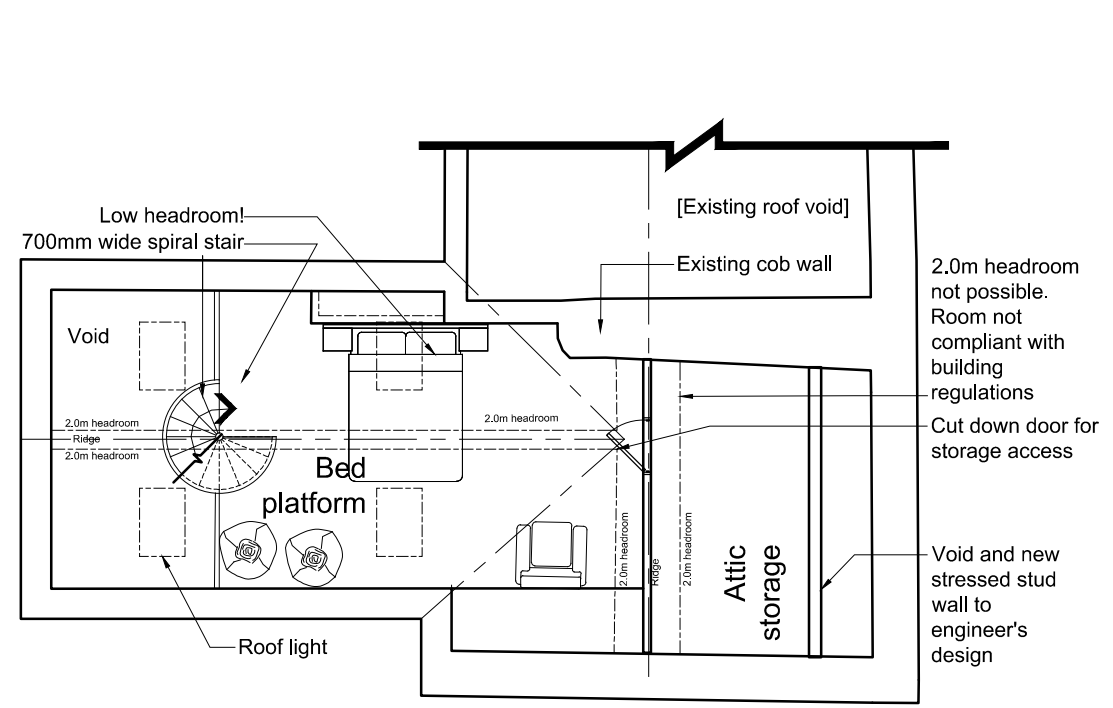


Attic plan

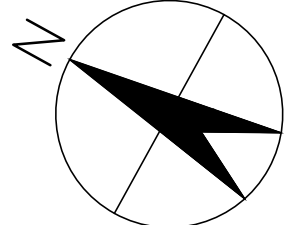

Revisions:  
 - :07/07/2021: First issue  
 A :12/08/2021: Revised at client request  
 B :15/10/2021: Option 1 selected by client

**Bugford Mill**  
 576-H-14B Proposed first  
 floor and attic plan  
 Scale - 1:100 @A3

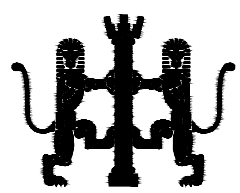

**Daniel Metcalfe**  
 chartered conservation architect  
 www.danielmetcalfe.co.uk  
 © Copyright D. Metcalfe 2020