




West (Entry) Elevation

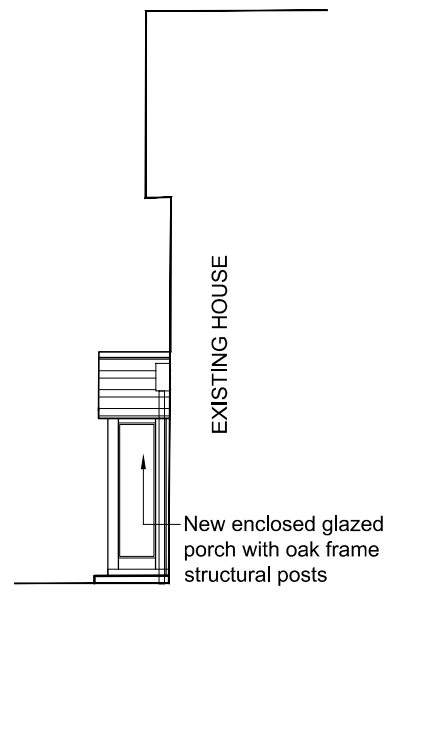

Sectional South Elevation

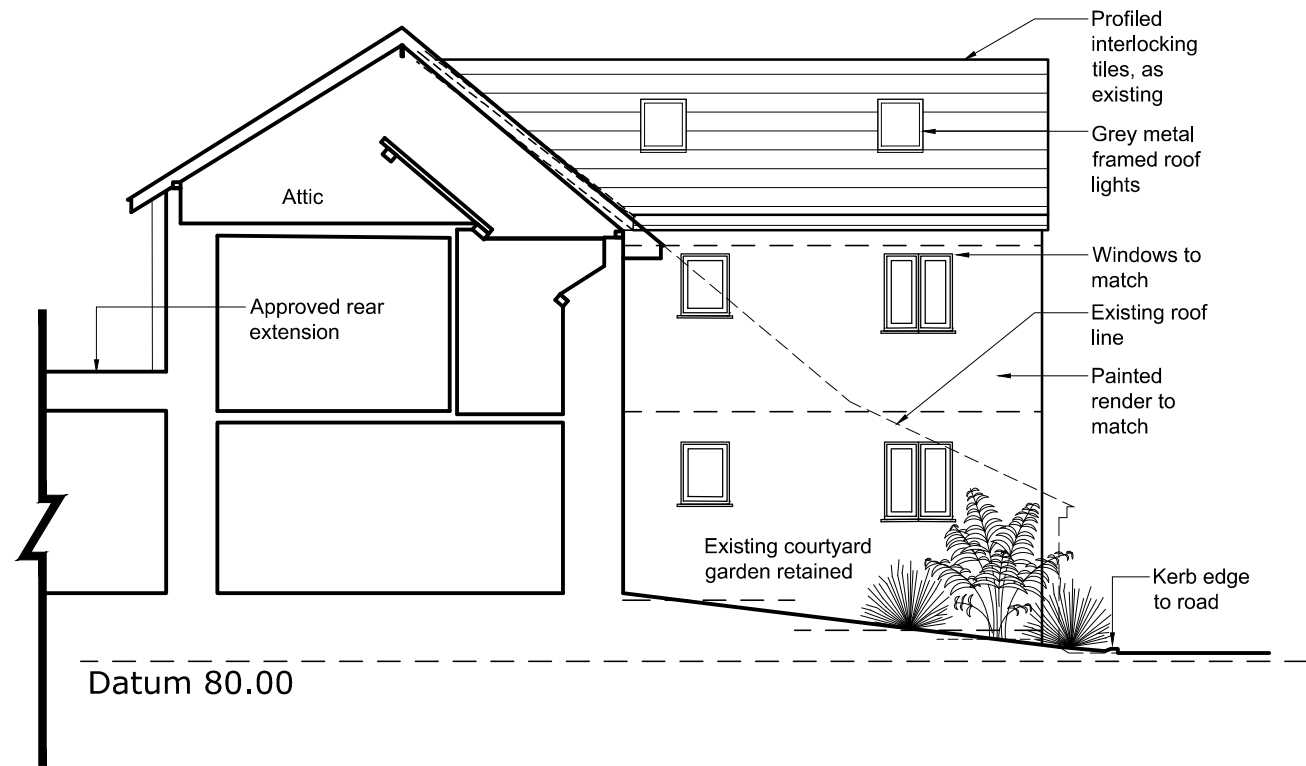

East Elevation/Section

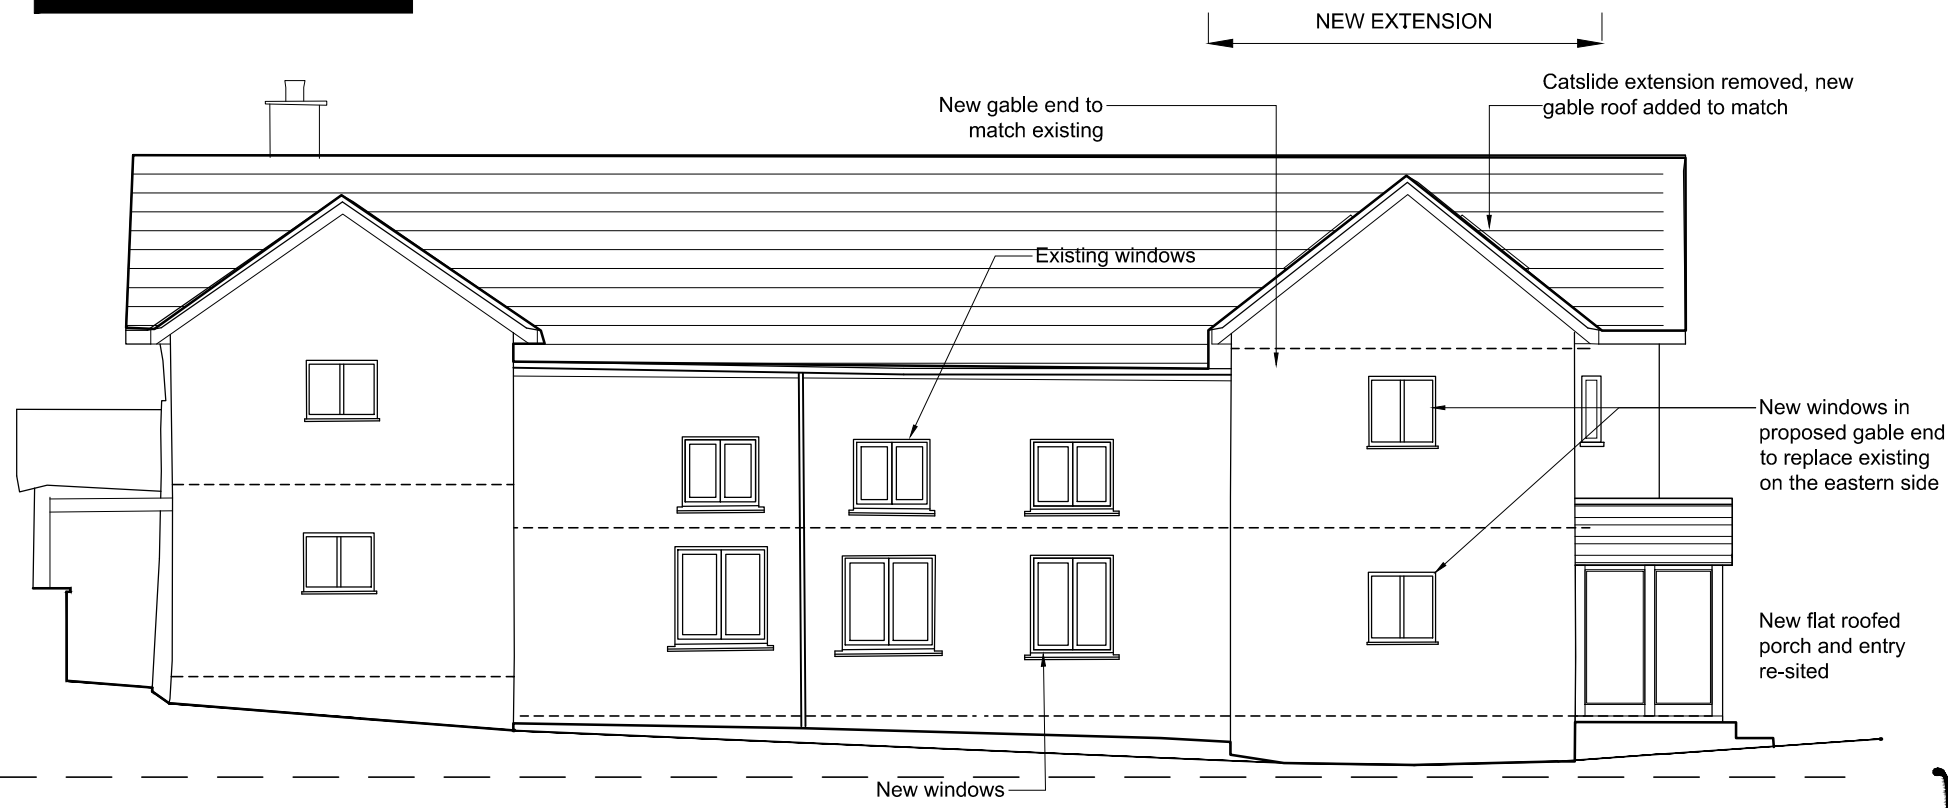


North (Road) Elevation

Notes:  
**STATUS : FOR APPROVAL**  
 Do not scale from this drawing. Use only figured dimensions and check all discrepancies with architect. This drawing is not intended for construction purposes. Based on survey by J Woodman

Revisions:  
 - :10/12/2019: First issue  
 A :27/03/2020: Revised from client meeting  
 B :27/05/2020: Revised to client design  
 C :07/07/2020: Revised following client meeting  
 D :12/08/2021: Revised at client request  
 E :15/10/2021: Option 1 selected by client

**Bugford Mill**  
 576-H-15E Proposed elevations  
 Scale - 1:100 @A3

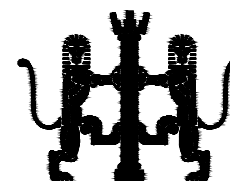

**Daniel Metcalfe**  
 chartered conservation architect

www.danielmetcalfe.co.uk

© Copyright D. Metcalfe 2020