


SKETCH PLAN SHOWING POSITION
OF BEECH TREE N°1 IN GARDEN
OF HIGH BEECHES, CLAYHANGER
EX 16 7NY

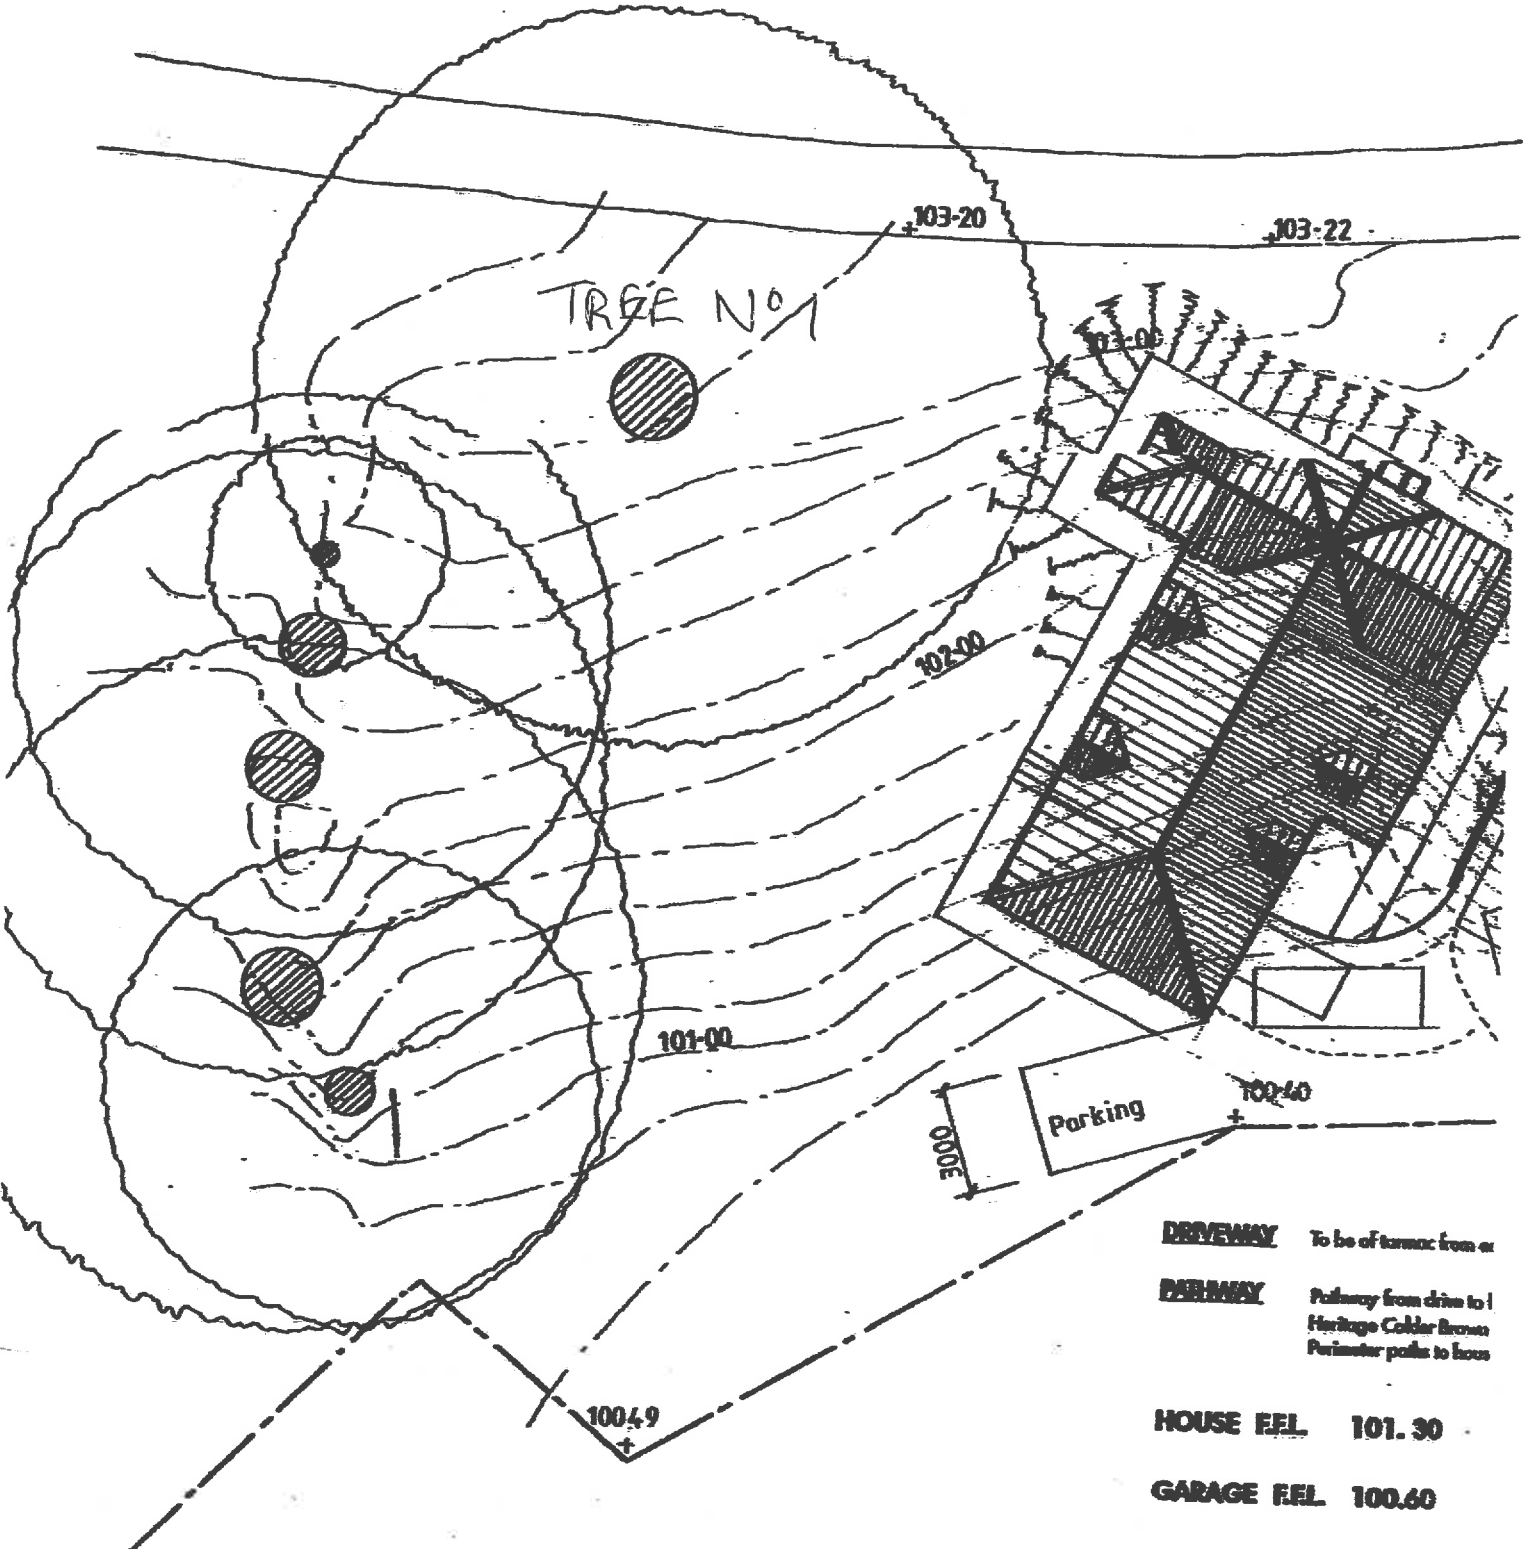

(NOT TO SCALE)



- DRIVEWAY** To be of tarmac from or
- PATHWAY** Pathway from drive to 1
Heritage Cobble Brown
Perimeter paths to house
- HOUSE F.E.L.** 101.30
- GARAGE F.E.L.** 100.60