

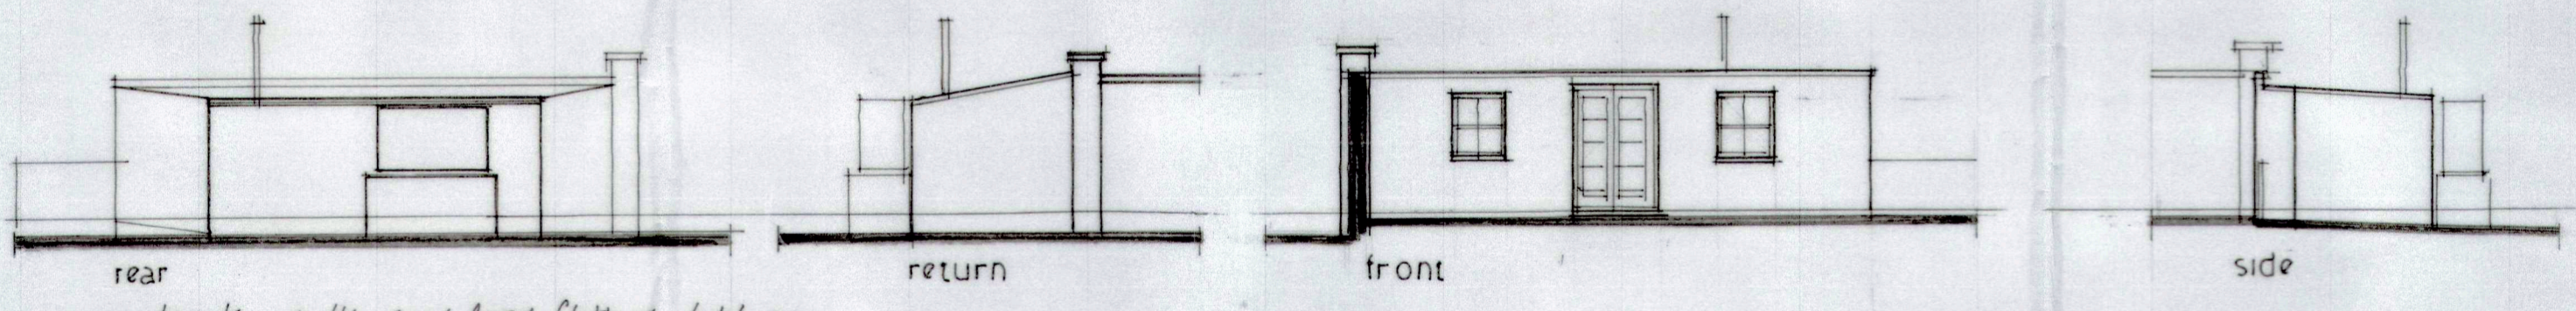
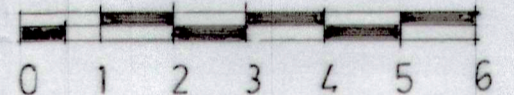
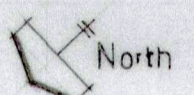
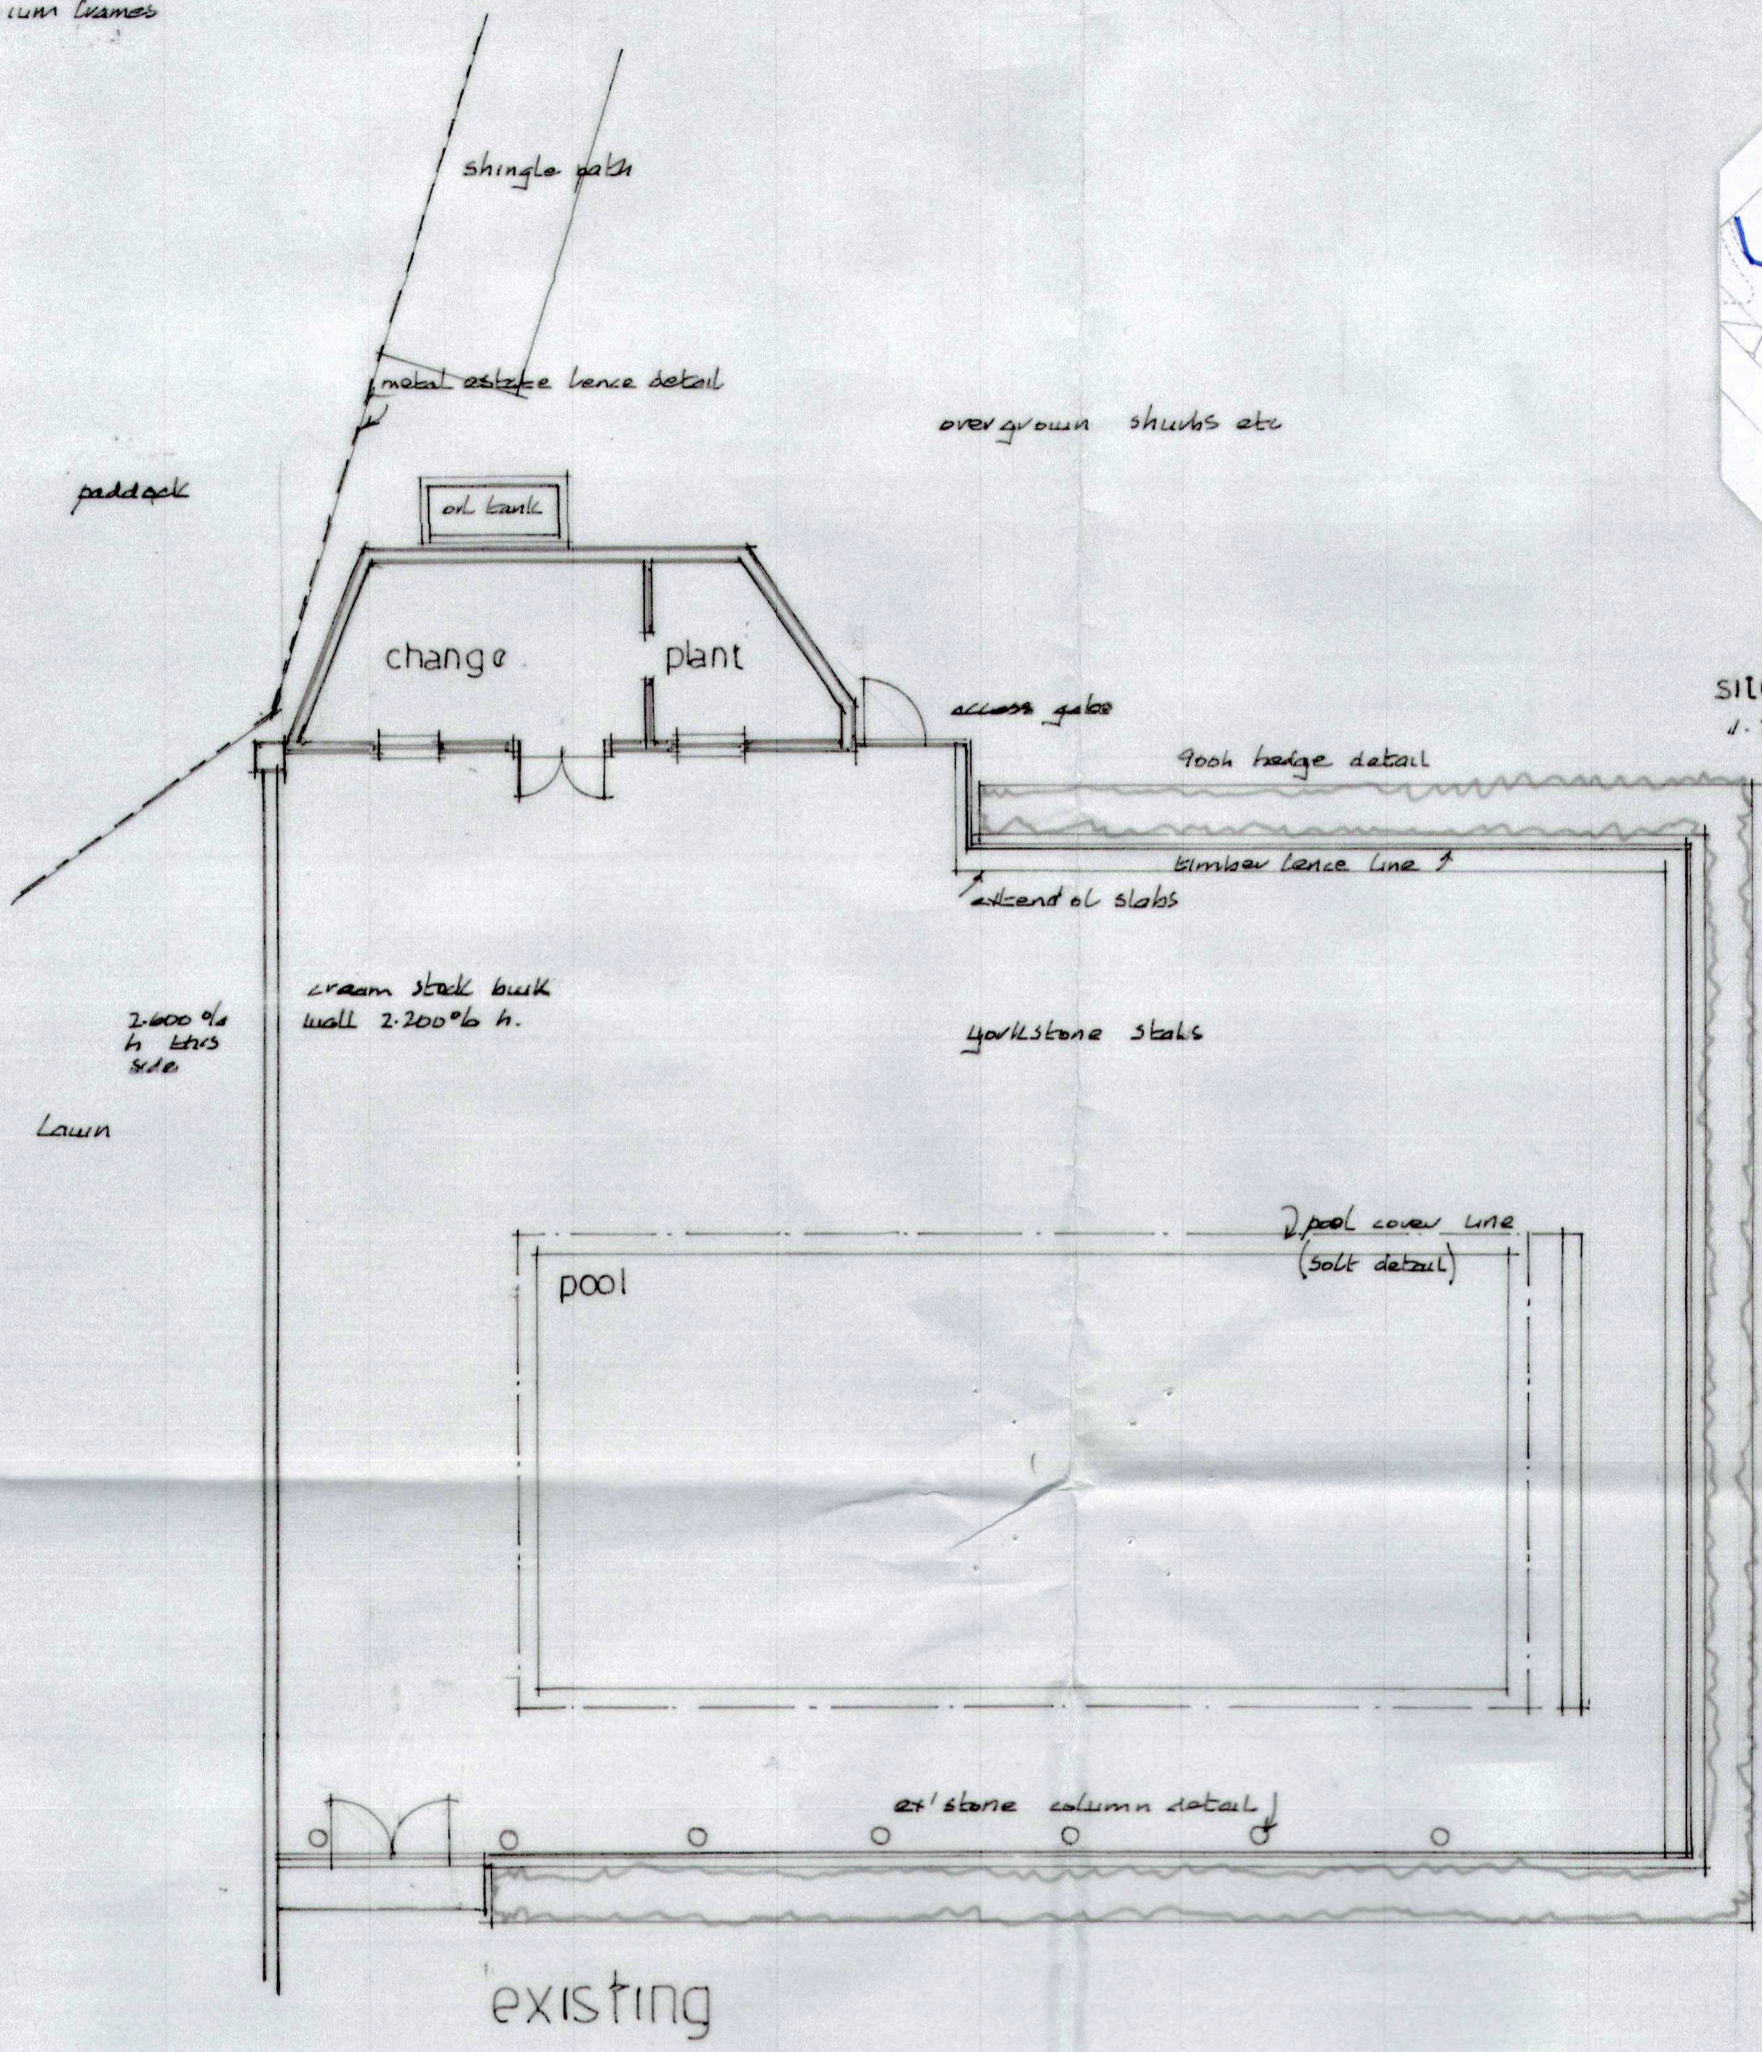
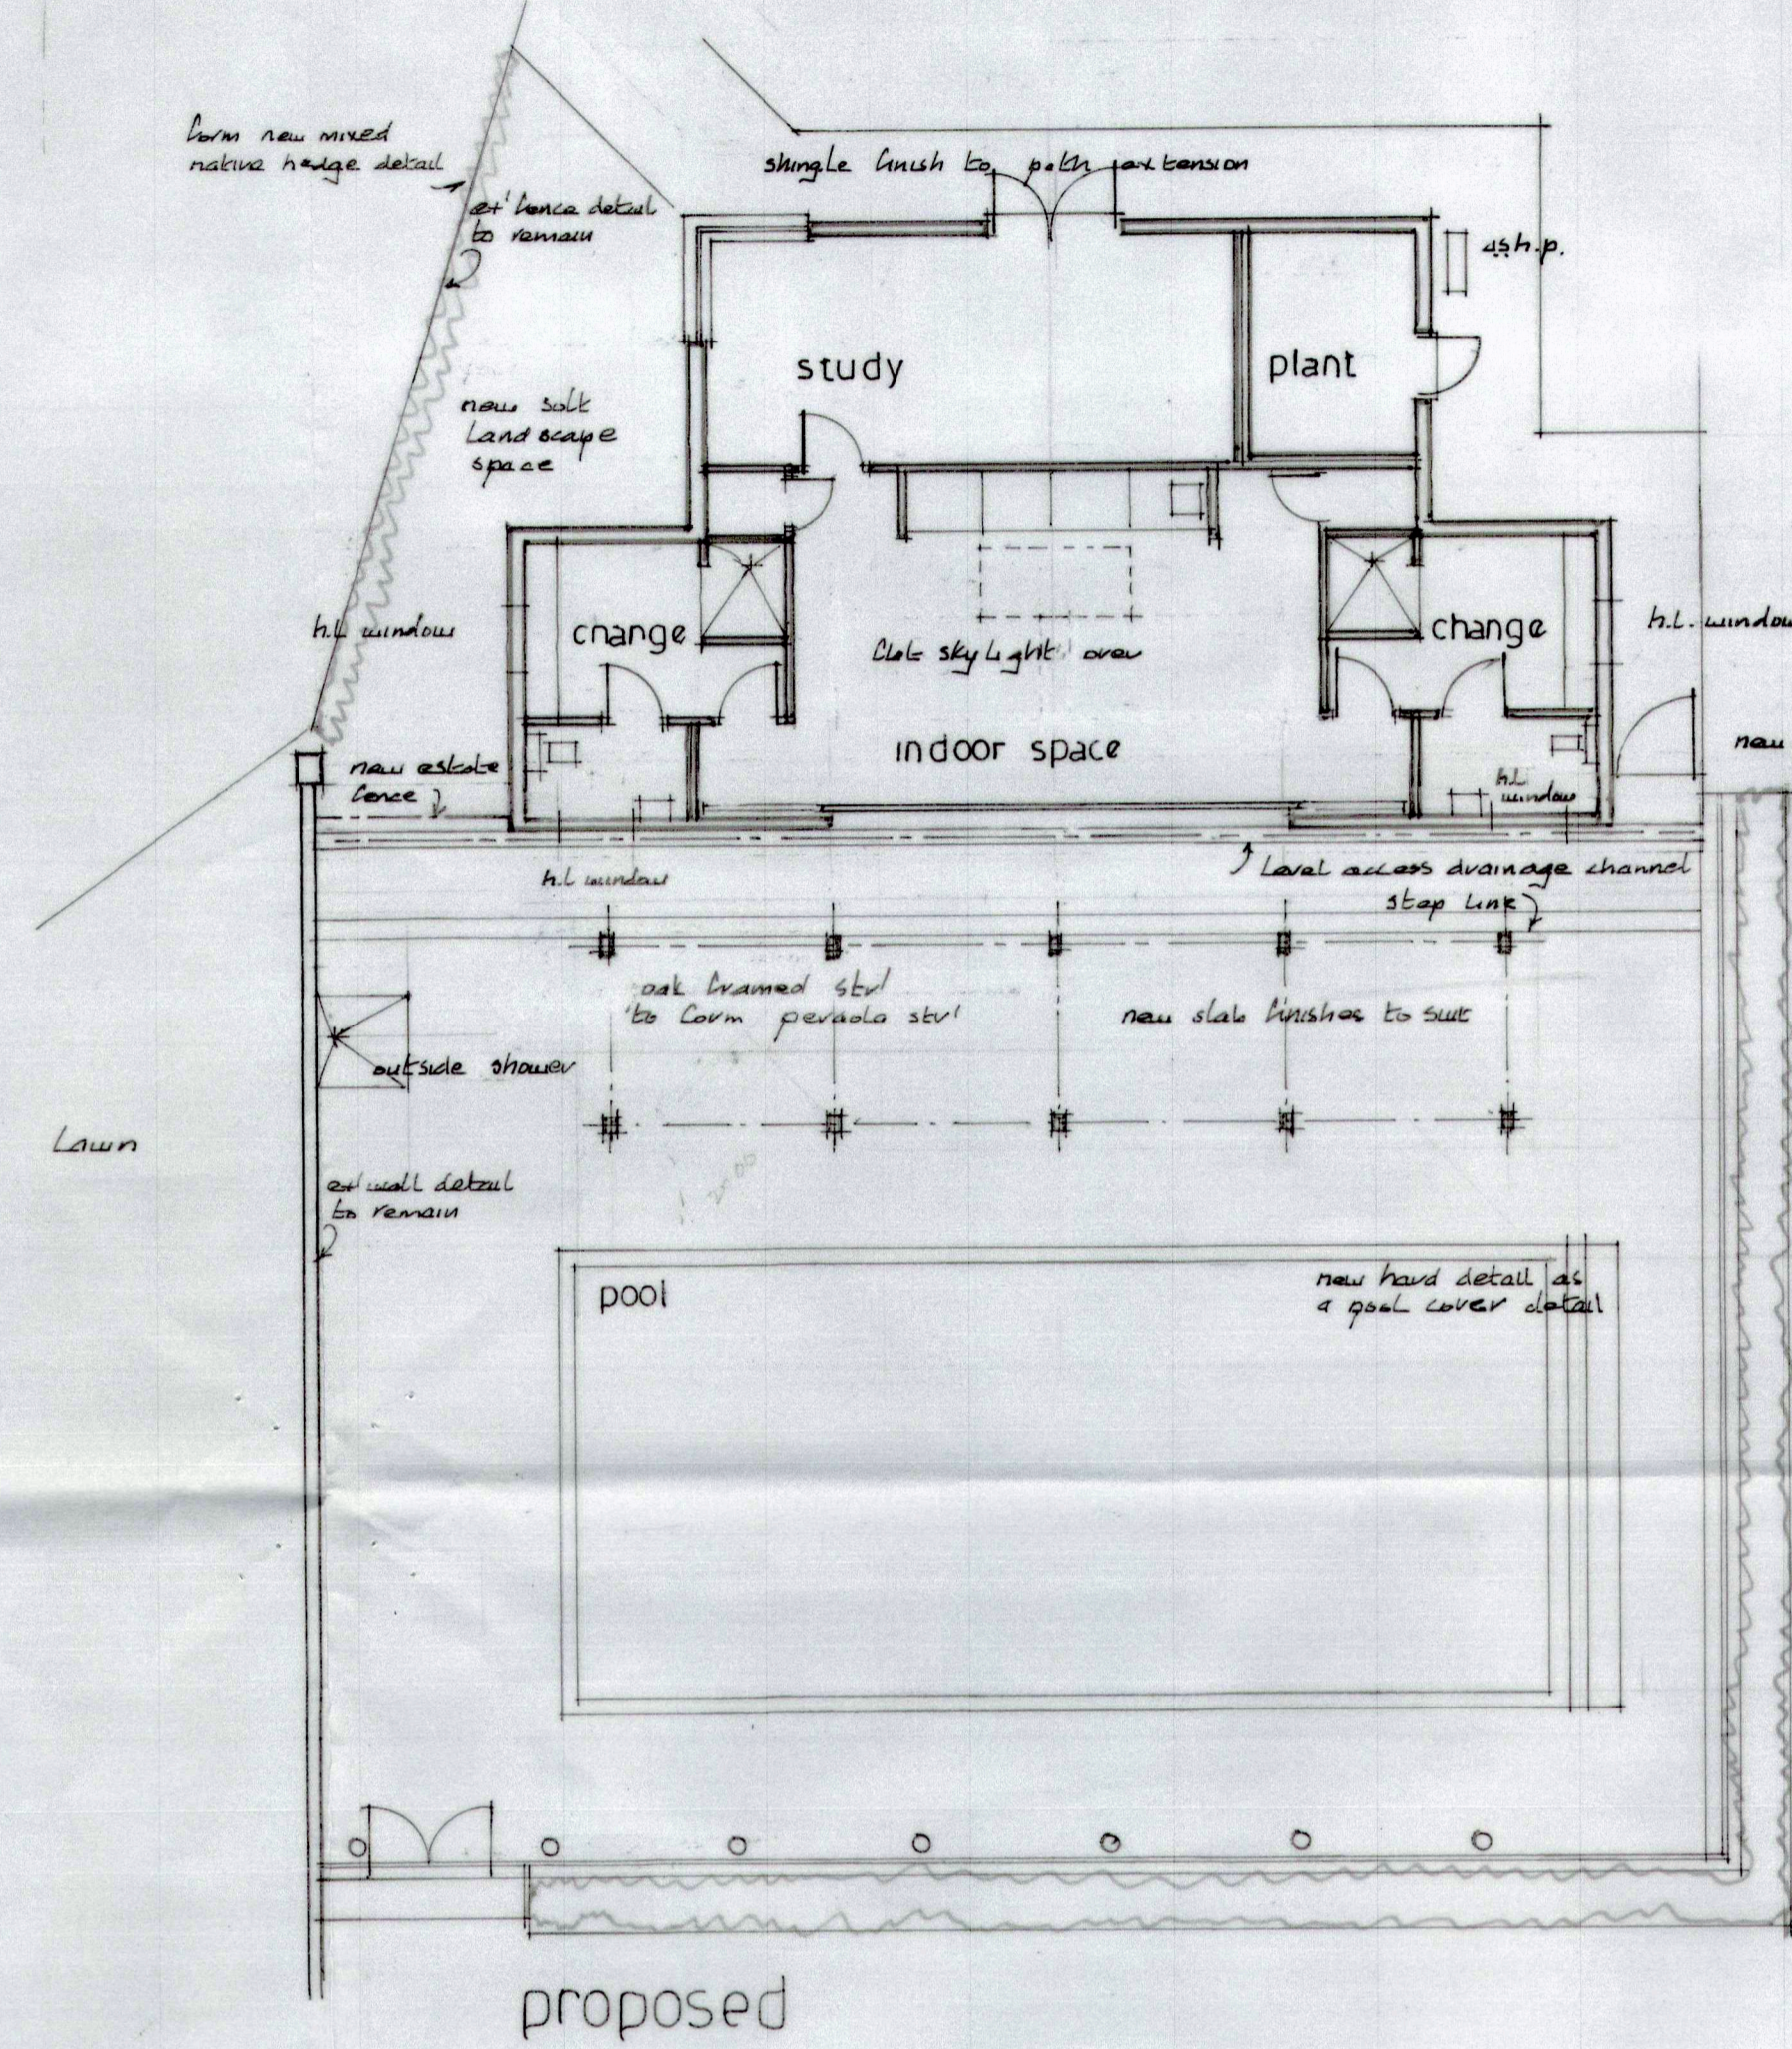


materials
 walls vertical larch cladding with shoot pine fascia
 roof green roof ie sedum
 window black powder coated aluminium frames

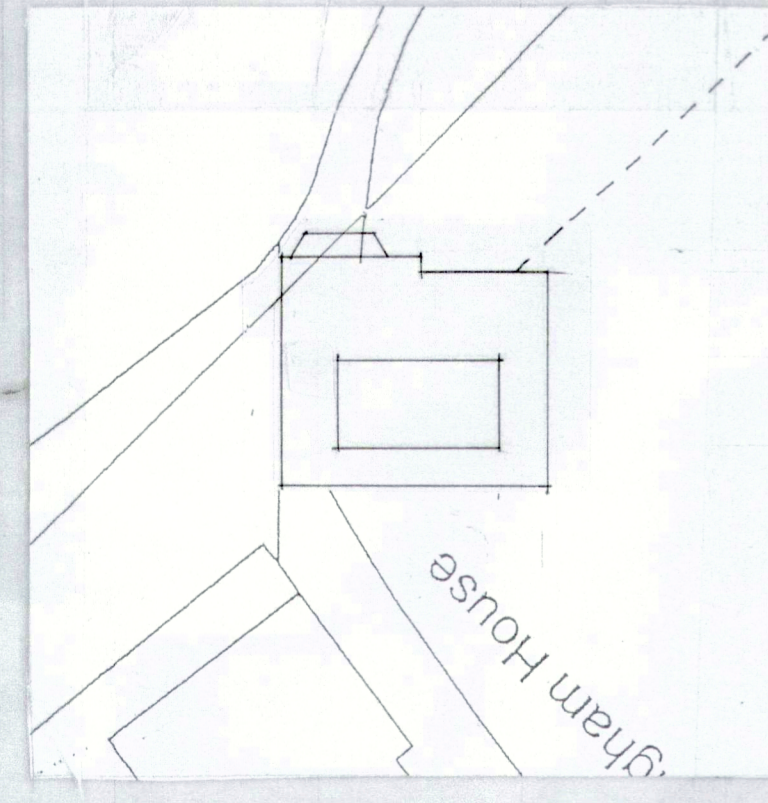

materials
 walls sand faced Clattons light gray
 roof Slayer felt
 window white painted s/s

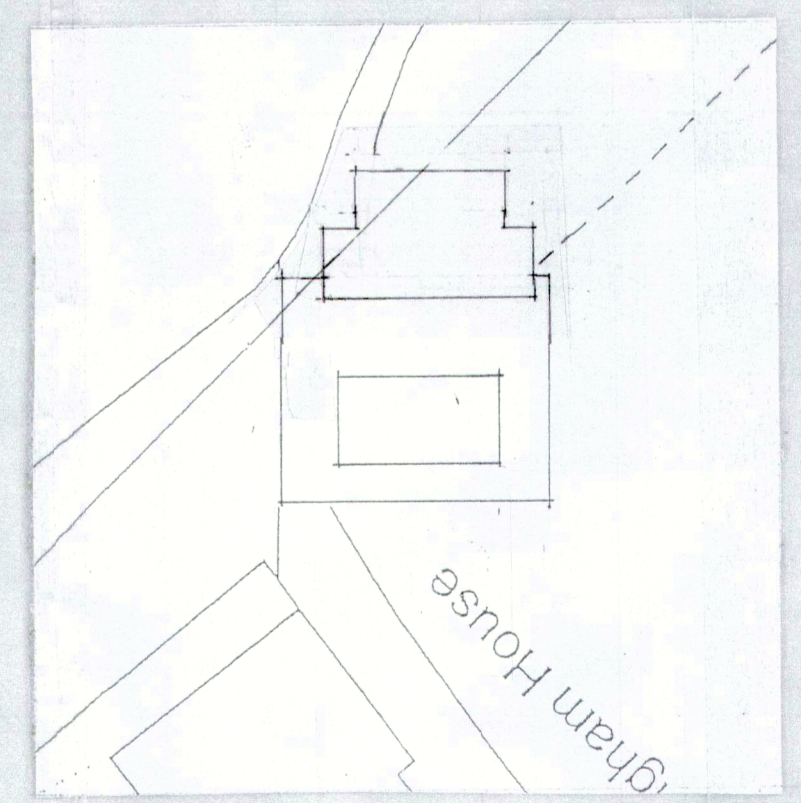

Rev	B	adjustment to suit the client	22nd July
Rev	A	adjustment to suit N. req.	
Project PROPOSED REPLACEMENT POOL PAVILION at BRININGHAM HOUSE BRININGHAM for Mr & Mrs H CROSSLEY			
Date	May 2022	Job No.	848
Scale	1:2500 1:500 1:100	Dep. No.	10 B
MICHAEL P COE ARCHITECTURAL SERVICES			
3 CANTHUS HOUSE, MITRE TAVERN YARD NORTH WALSHAM, NORFOLK NR28 0BN			
Tel 01692 402217		Fax 01692 407406	