

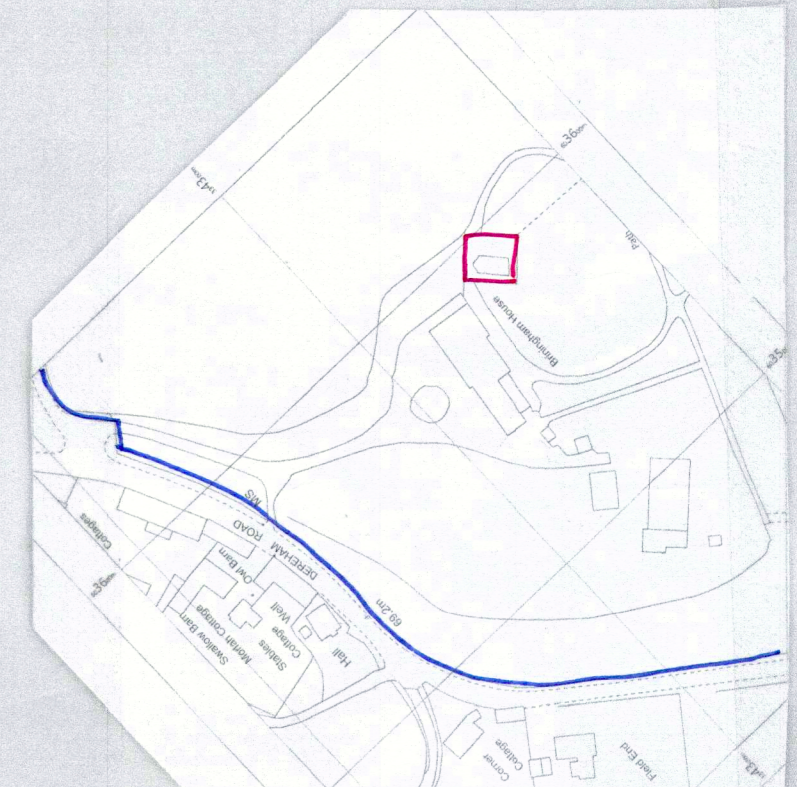
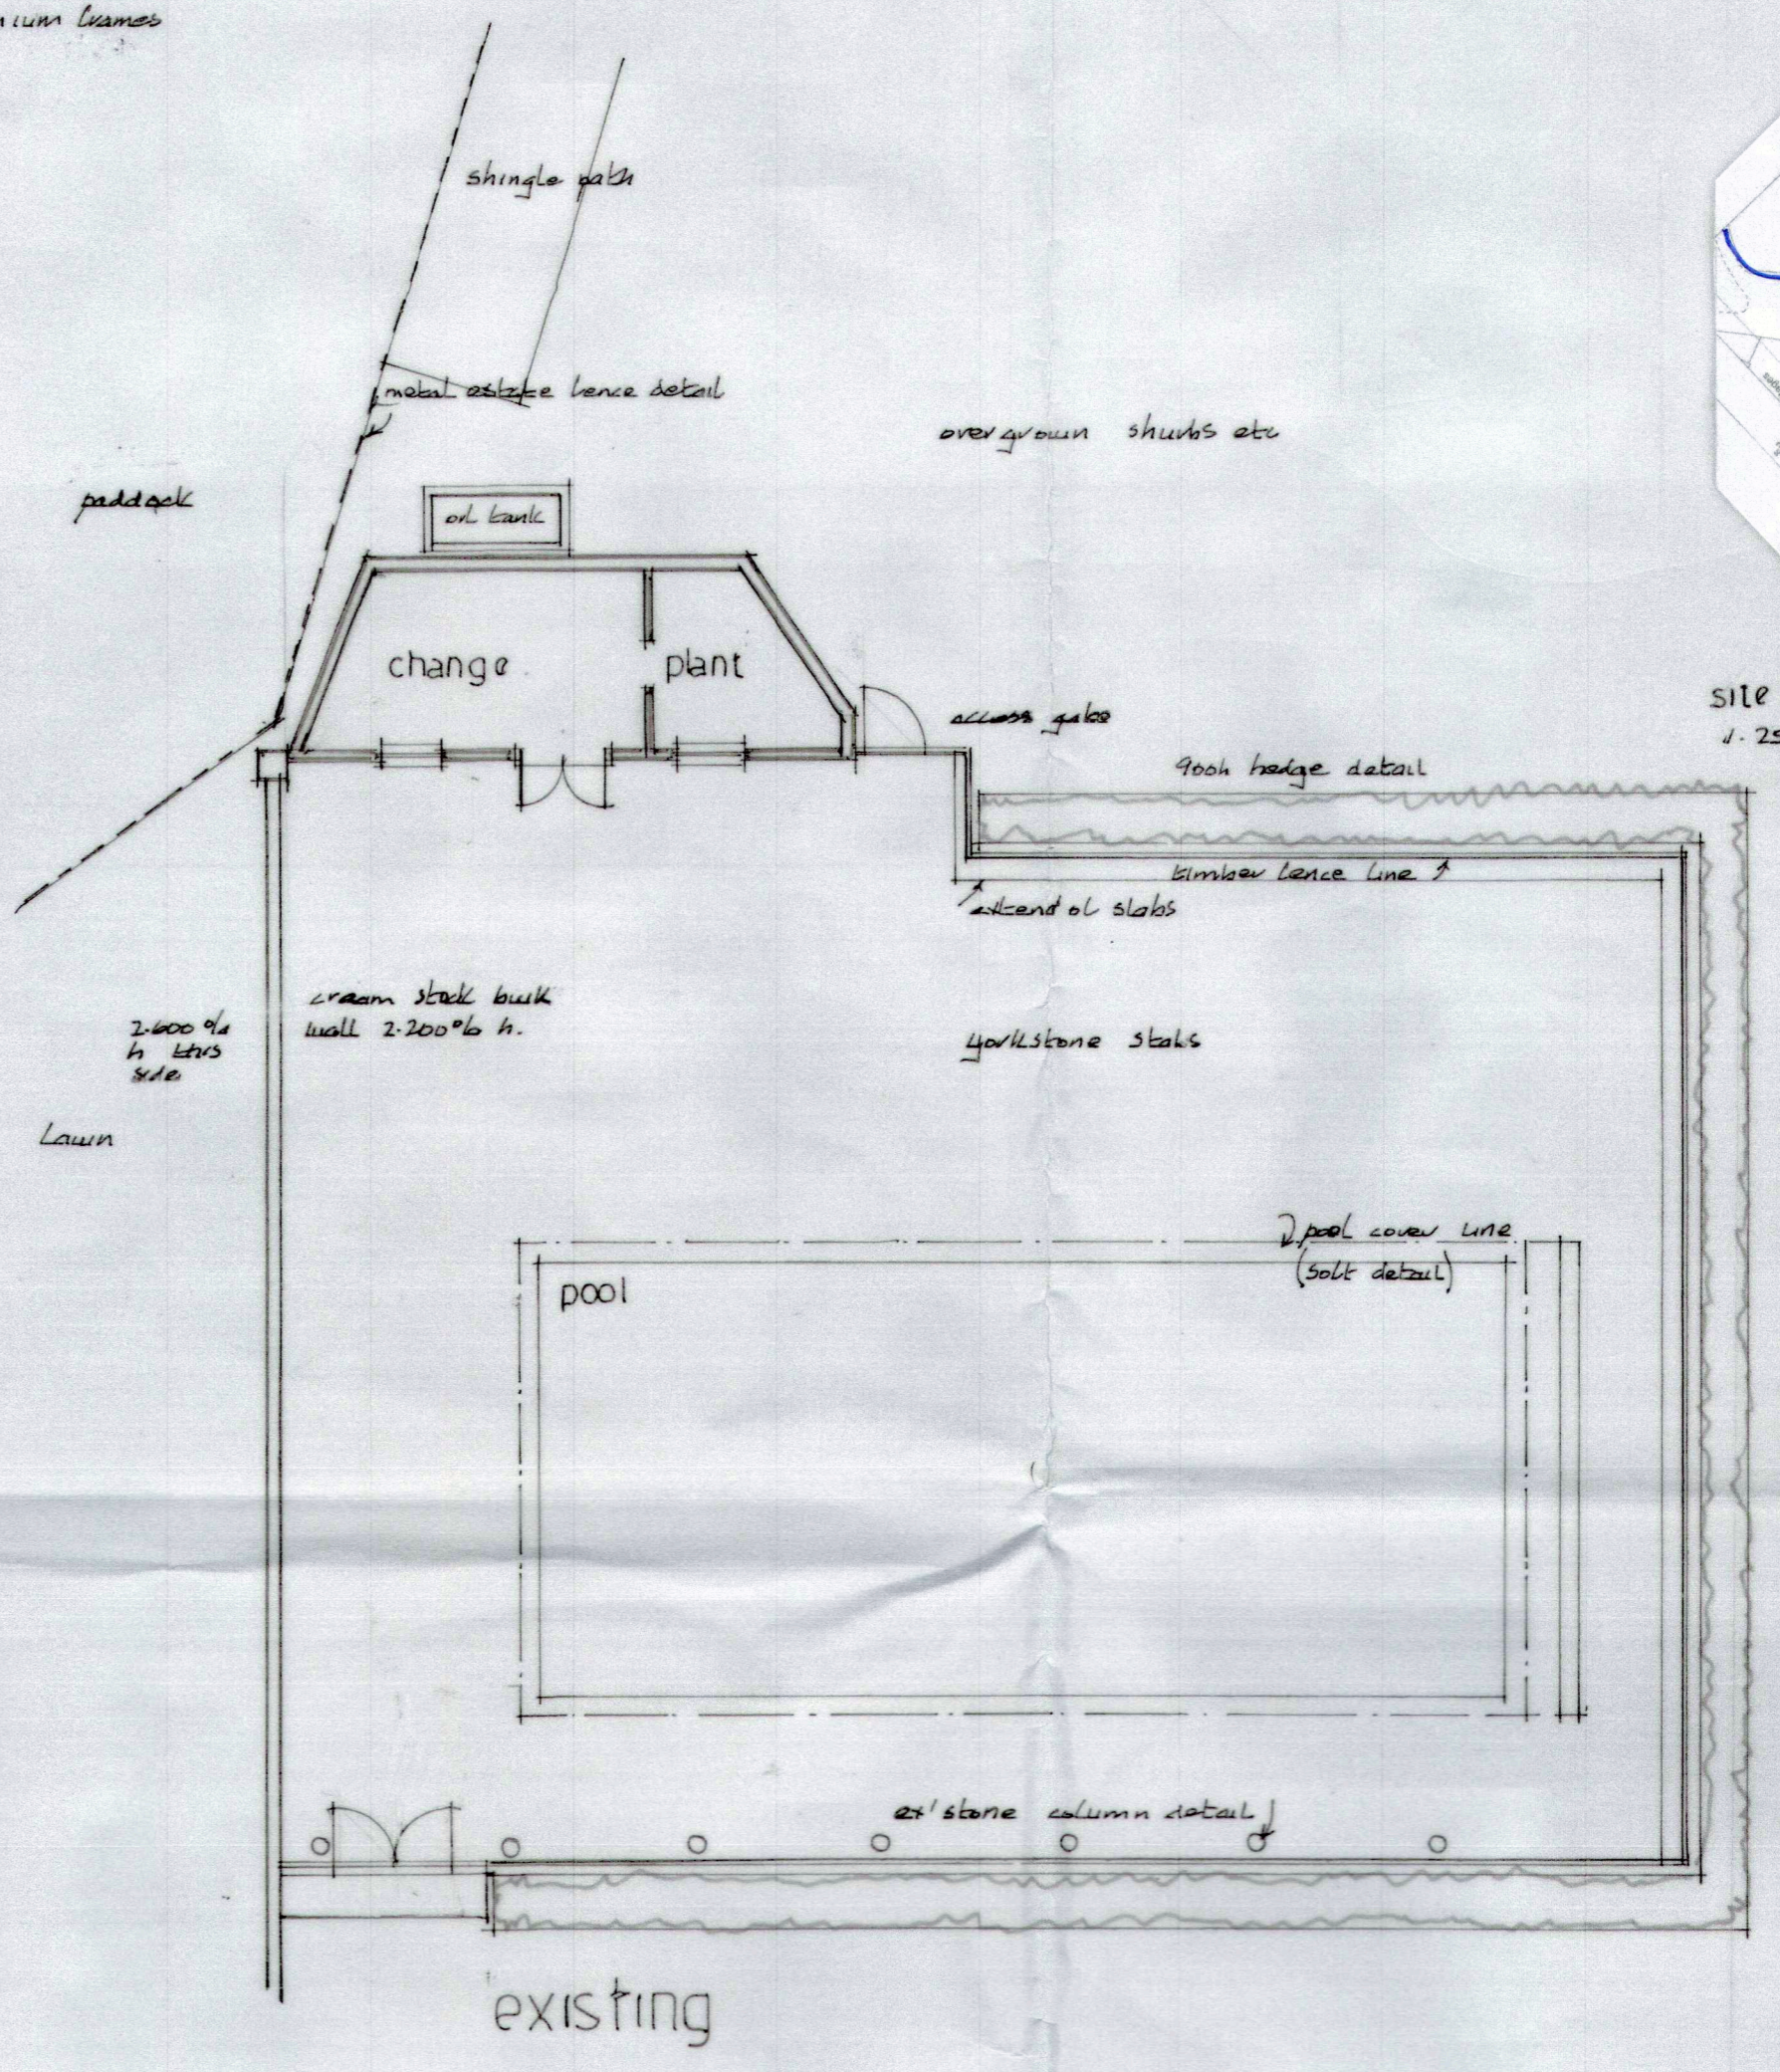
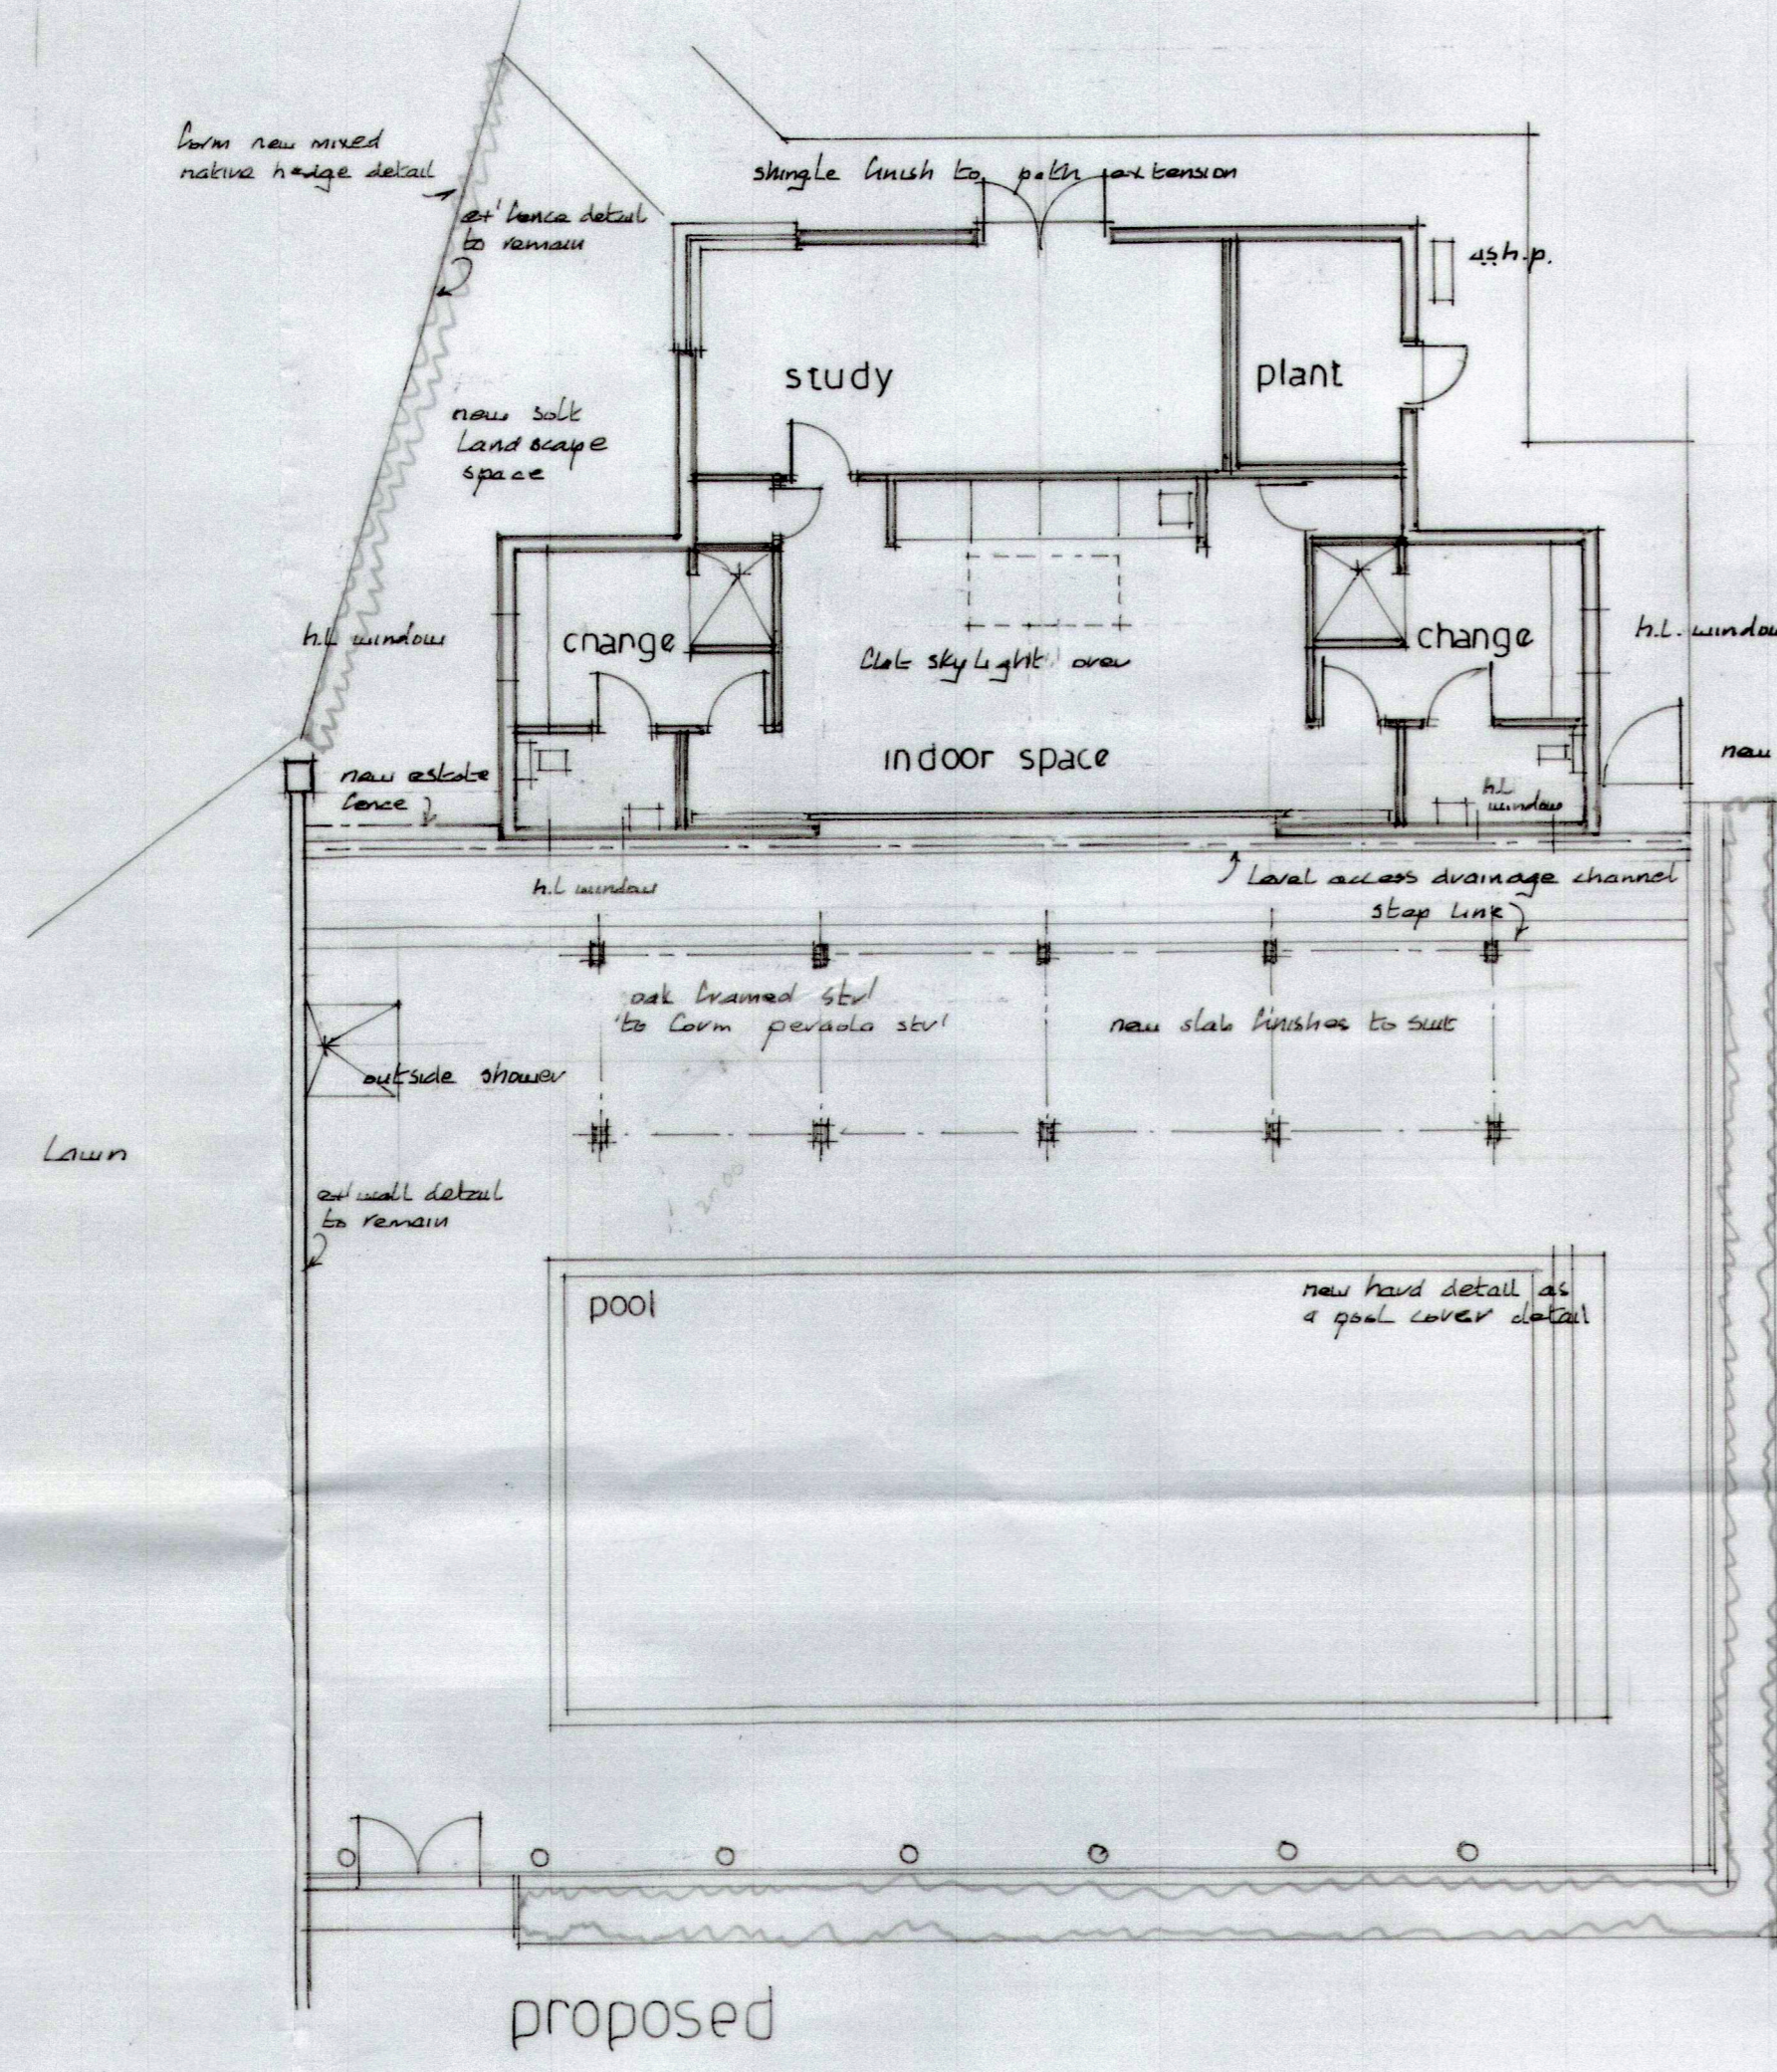



materials
 walls vertical larch cladding with sheet pine fascia
 roof green roof ie sedum
 window black powder coated aluminium frames

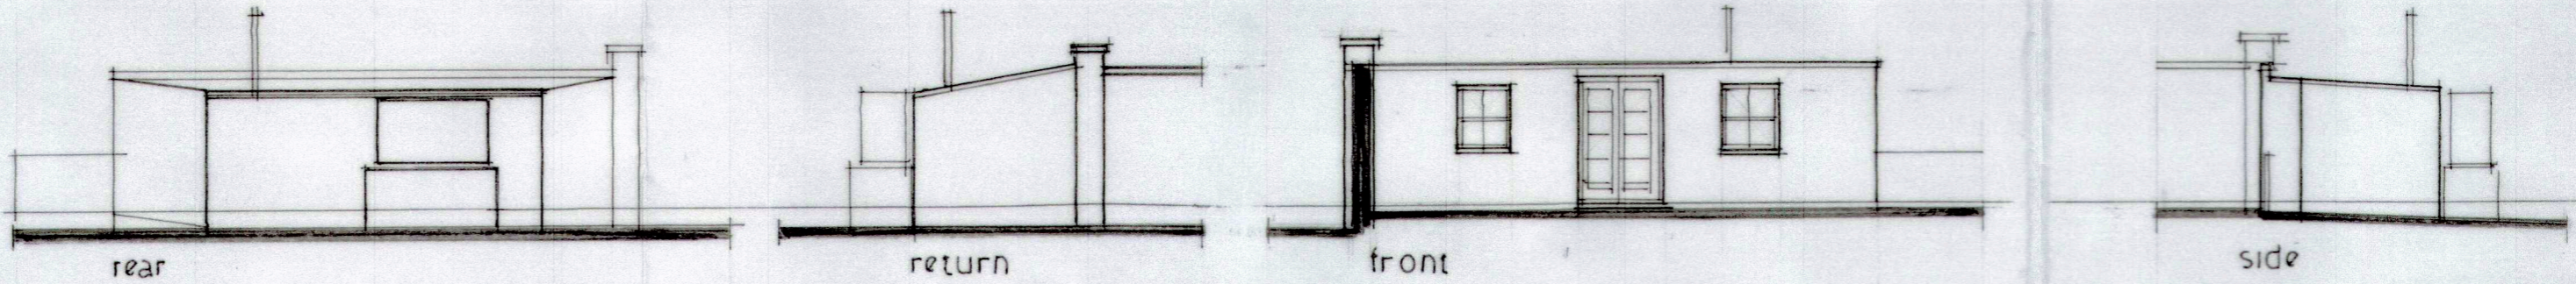


site location plan
 1:2500
 North

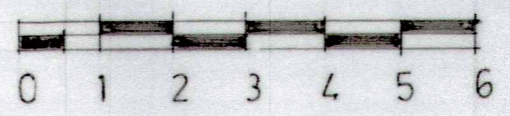

materials
 walls sand faced Clattons light gray
 roof Blazer oak
 window white painted sju

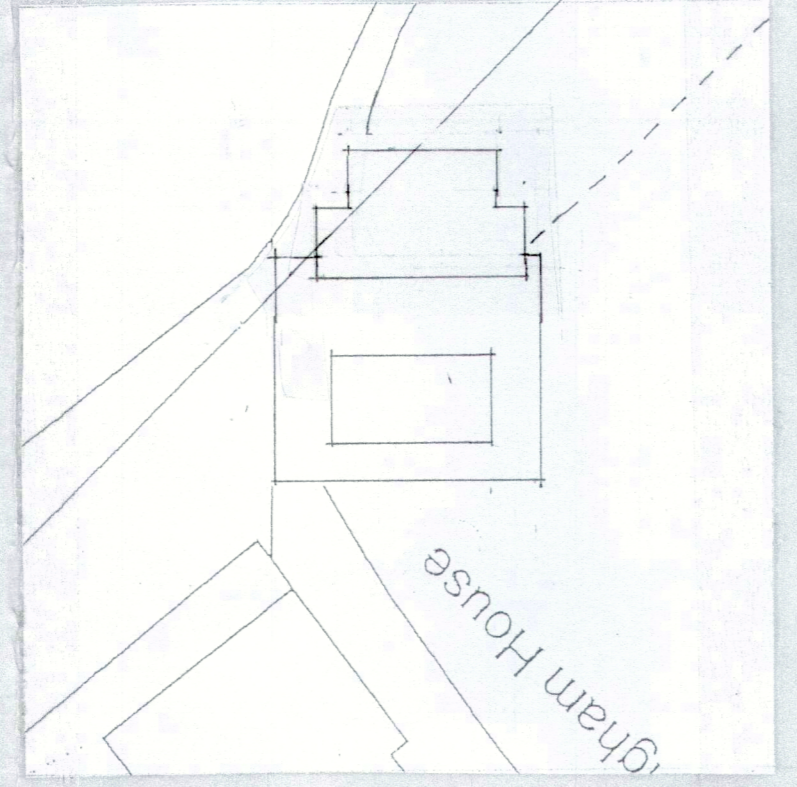

proposed block plan 1:500

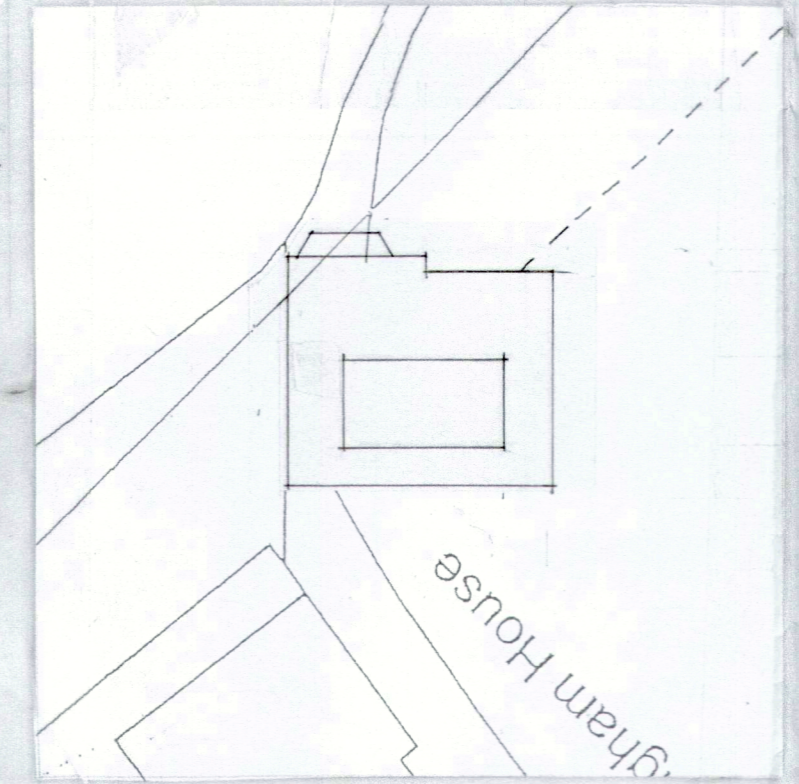

existing block plan 1:500

B	adjustment to suit the client	SENNA
A	adjustment to suit N.A.O.C.	23rd July 2022
Project PROPOSED REPLACEMENT POOL PAVILION at BRININGHAM HOUSE BRININGHAM for Mr & Mrs H CROSSLEY		
Date	May 2022	Job No. 848
Scale	1:2500 1:500 # 1:100	Dwg. No. 10 B
MICHAEL P COE ARCHITECTURAL SERVICES ACANTHUS HOUSE, MITRE TAVERN YARD NORTH WALSHAM, NORFOLK NR28 0BN Tel 01692 402217 Fax 01692 407406		