



This drawing is protected under the copyright designers & patents act 1988. Do not scale. plotted dimensions only are to be taken as current information. All dimensions coordinates and levels are to be checked and confirmed on site prior to any works being undertaken.

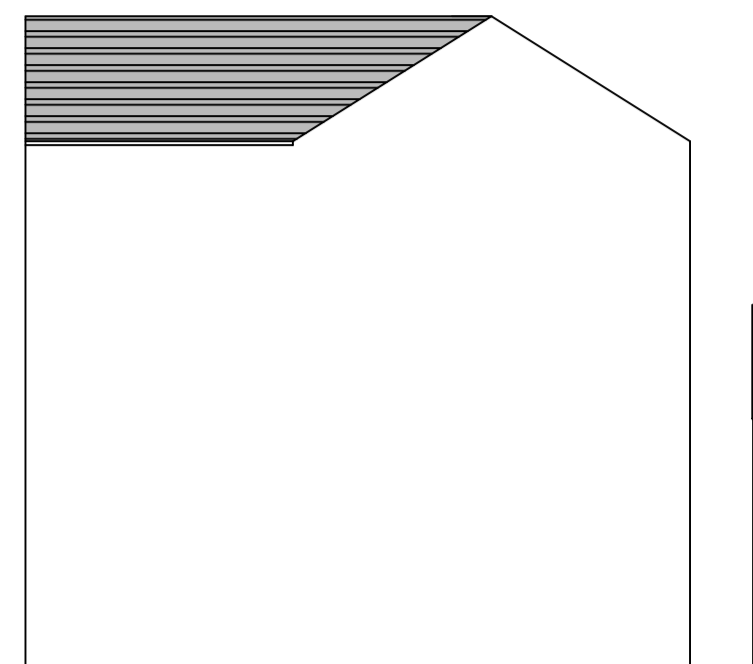

Road Side Elevation 1:100




Front/Car Park Elevation 1:100

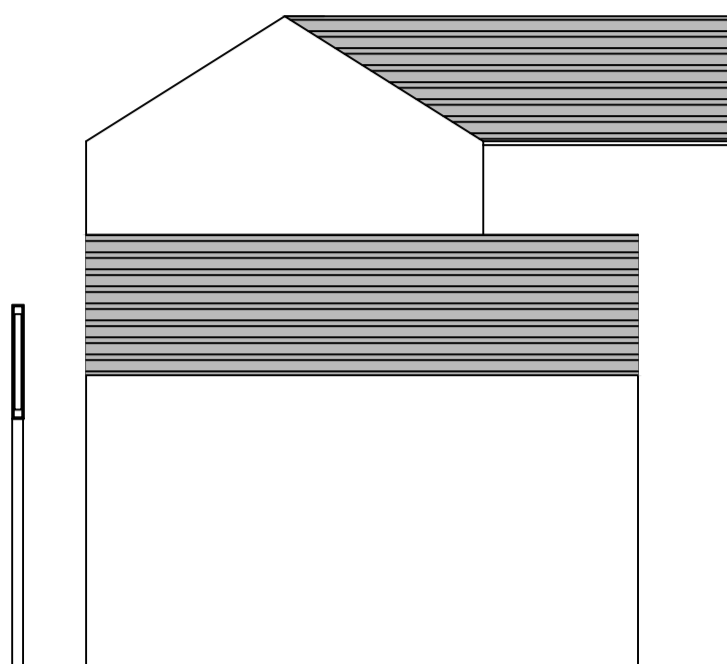


Rear Side Elevation 1:100


Elevations without Marquee

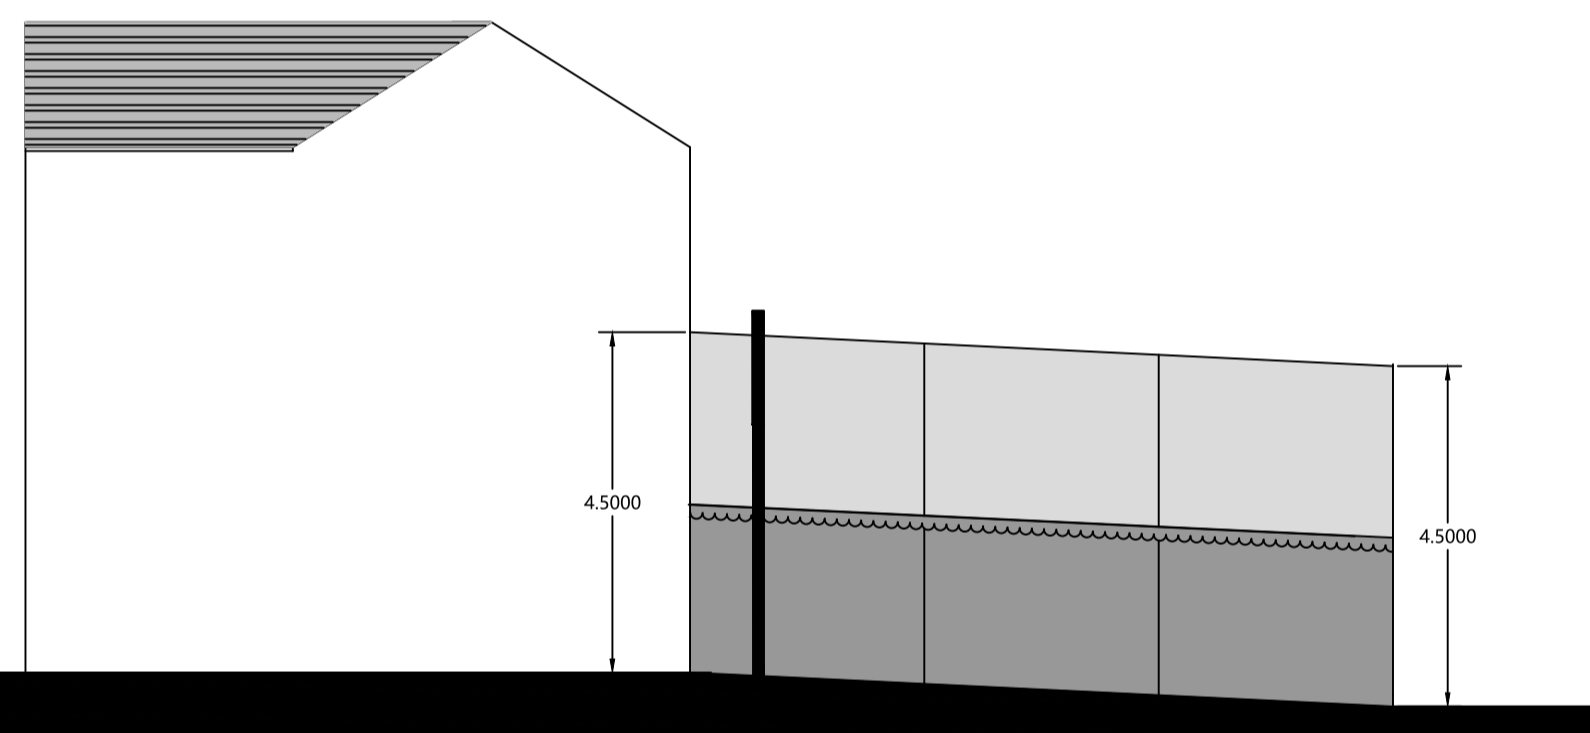

Road Side Elevation 1:100

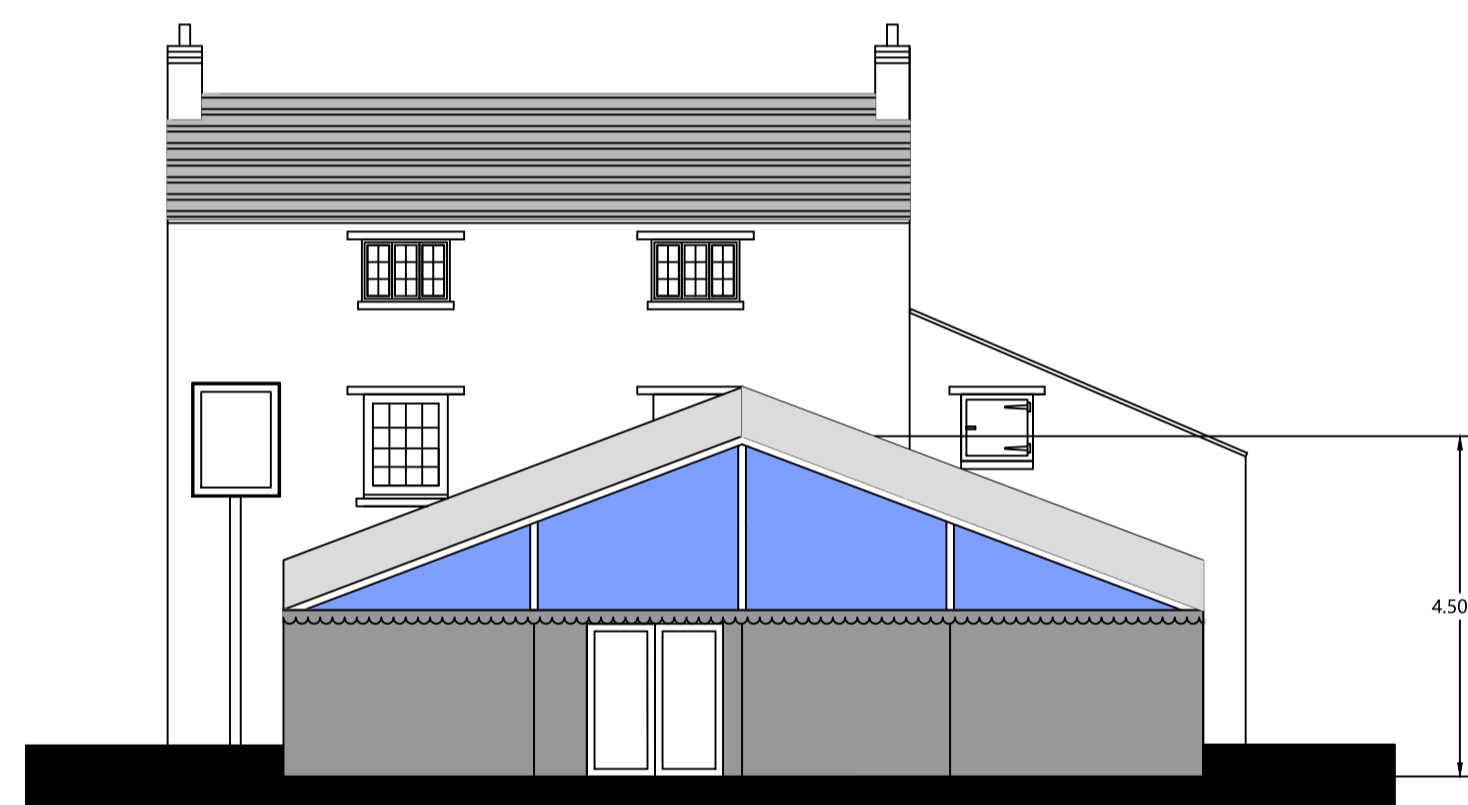


Front/Car Park Elevation 1:100

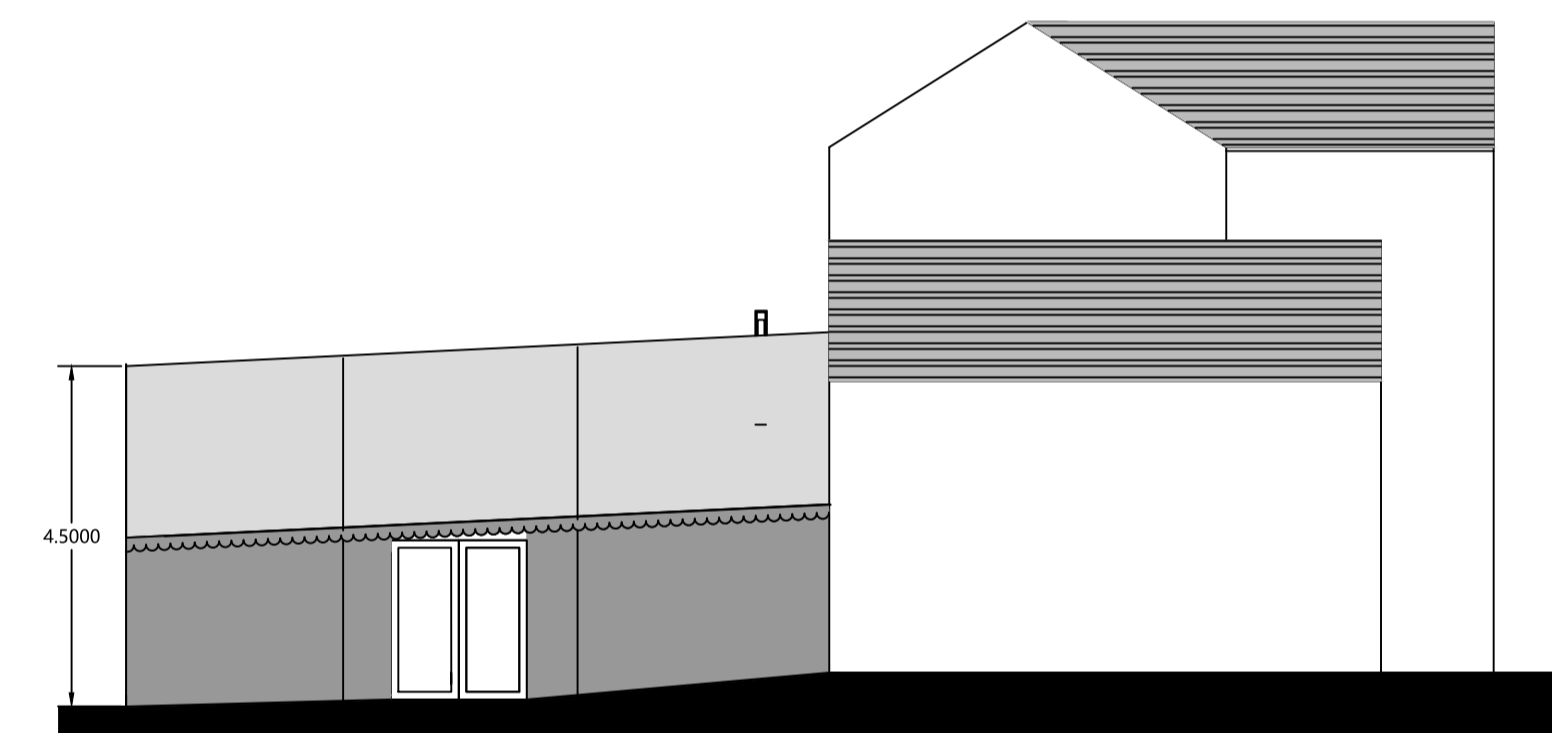


Rear Side Elevation 1:100

Elevations with Marquee

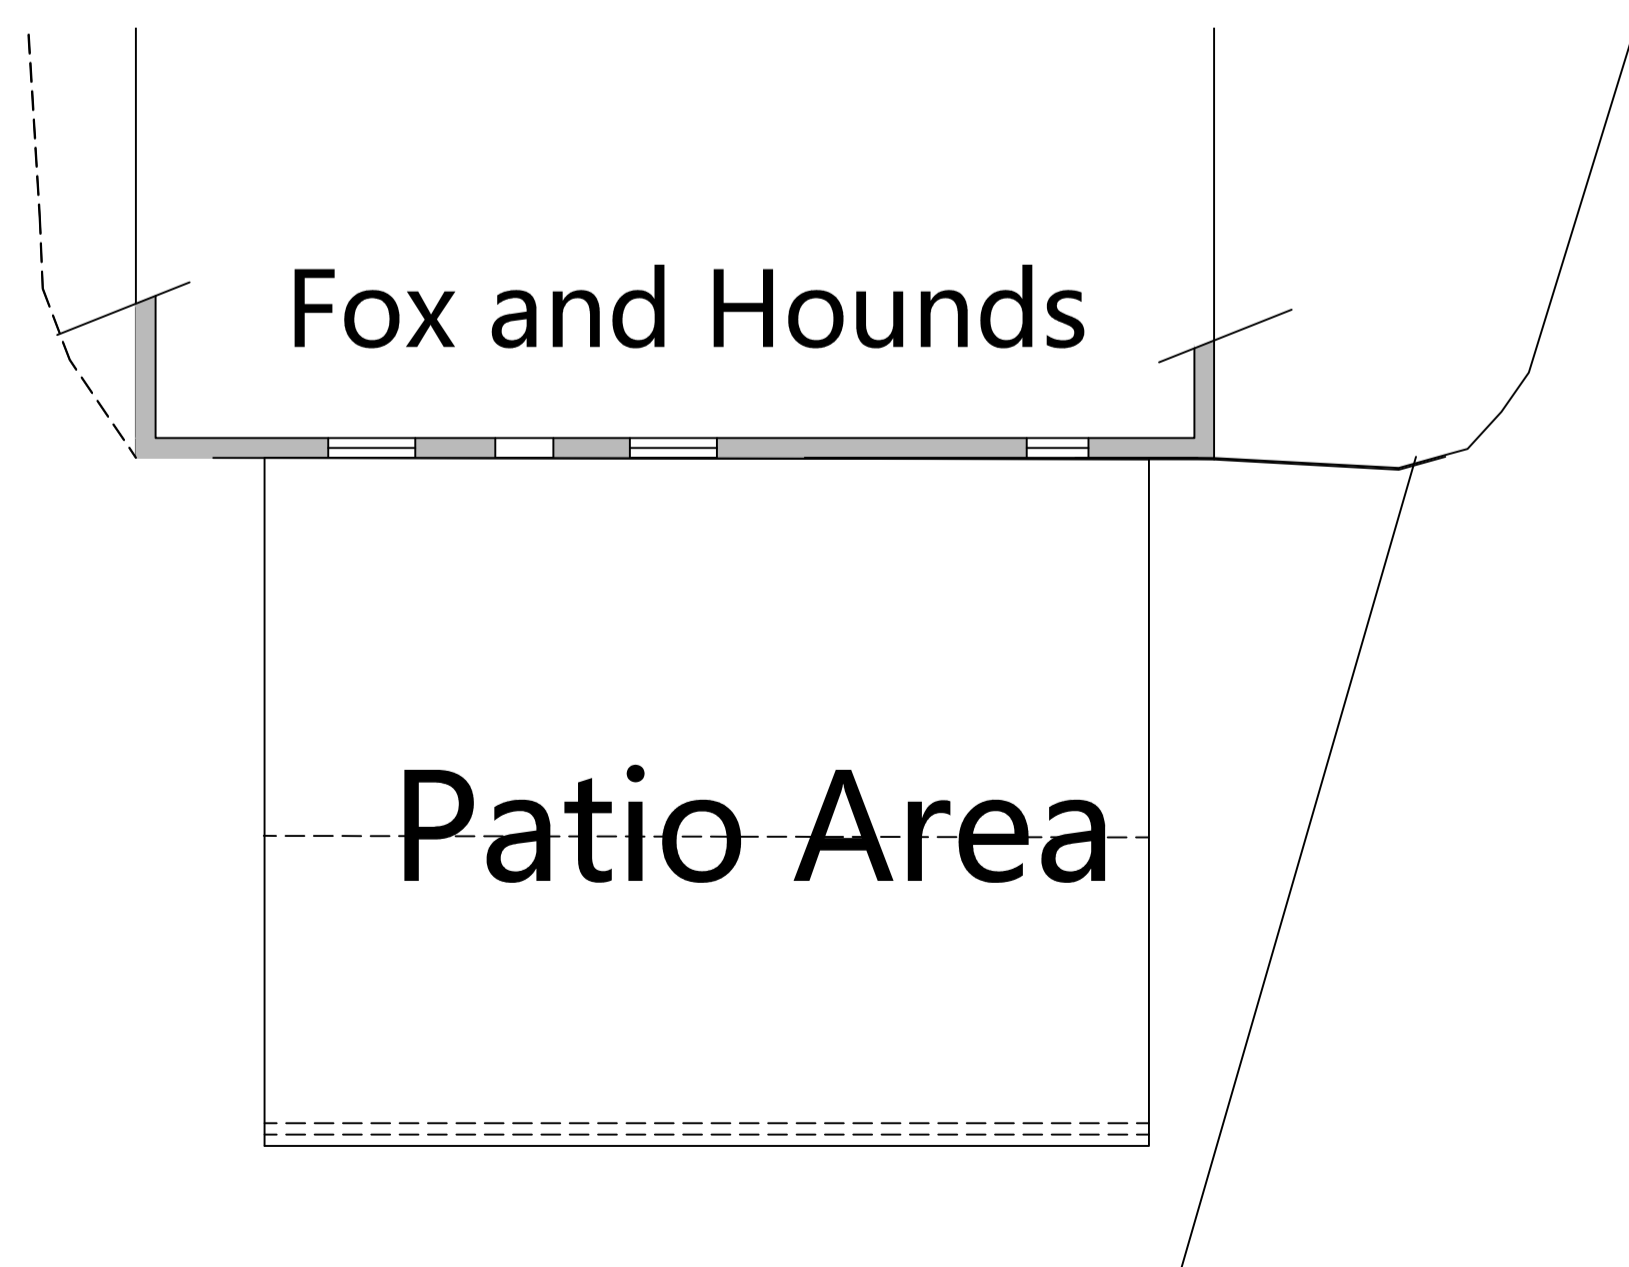

Plan Without Marquee 1:100

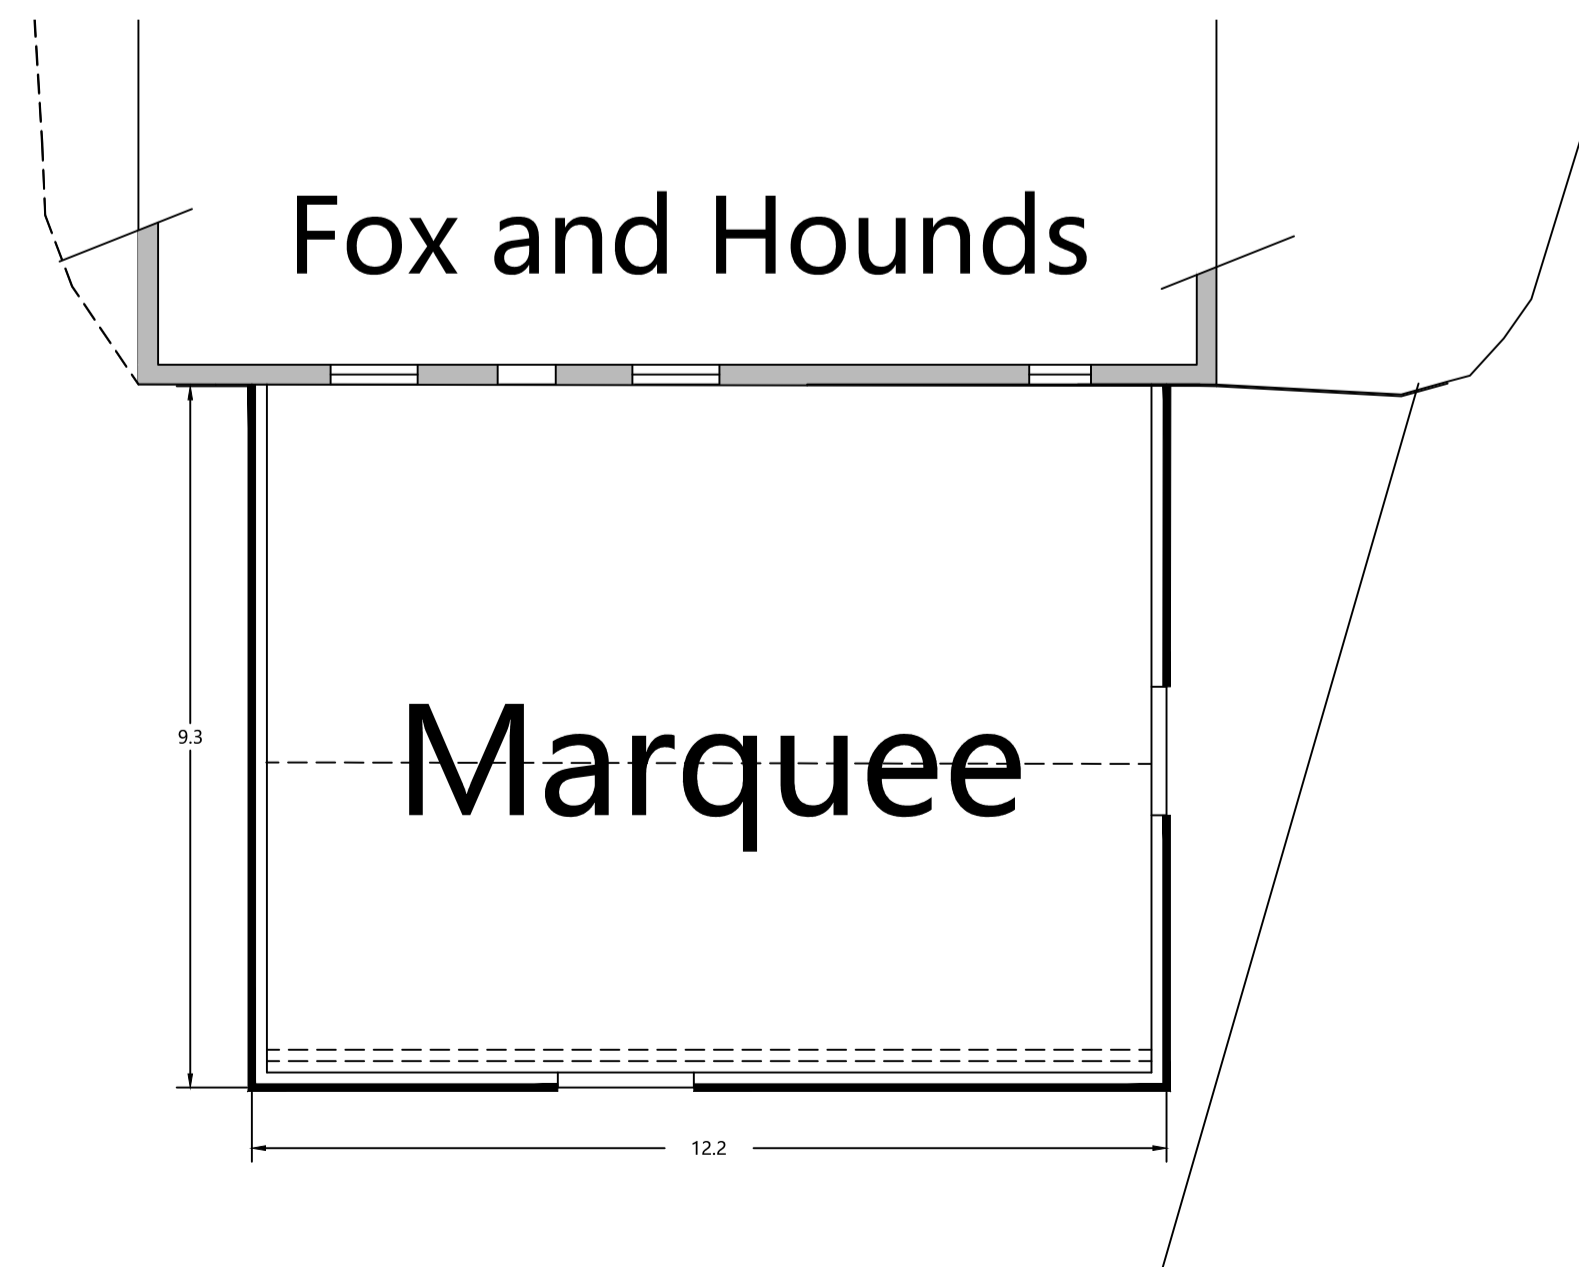

Plan With Marquee 1:100

Fox and Hounds
Knossington

Plans as Existing

Scale. 1:100@ A1 Date. November 2022

Dwg No. 2002 Revision. -

Brook House Consulting

BHC

72 Boston Road
Leicester
LE4 1HB

Tel:- 0116 2169415 E mail:- mail@brookhouseconsulting.com