




Proposed Large Format Window W0.02
Elevation
Scale 1:20

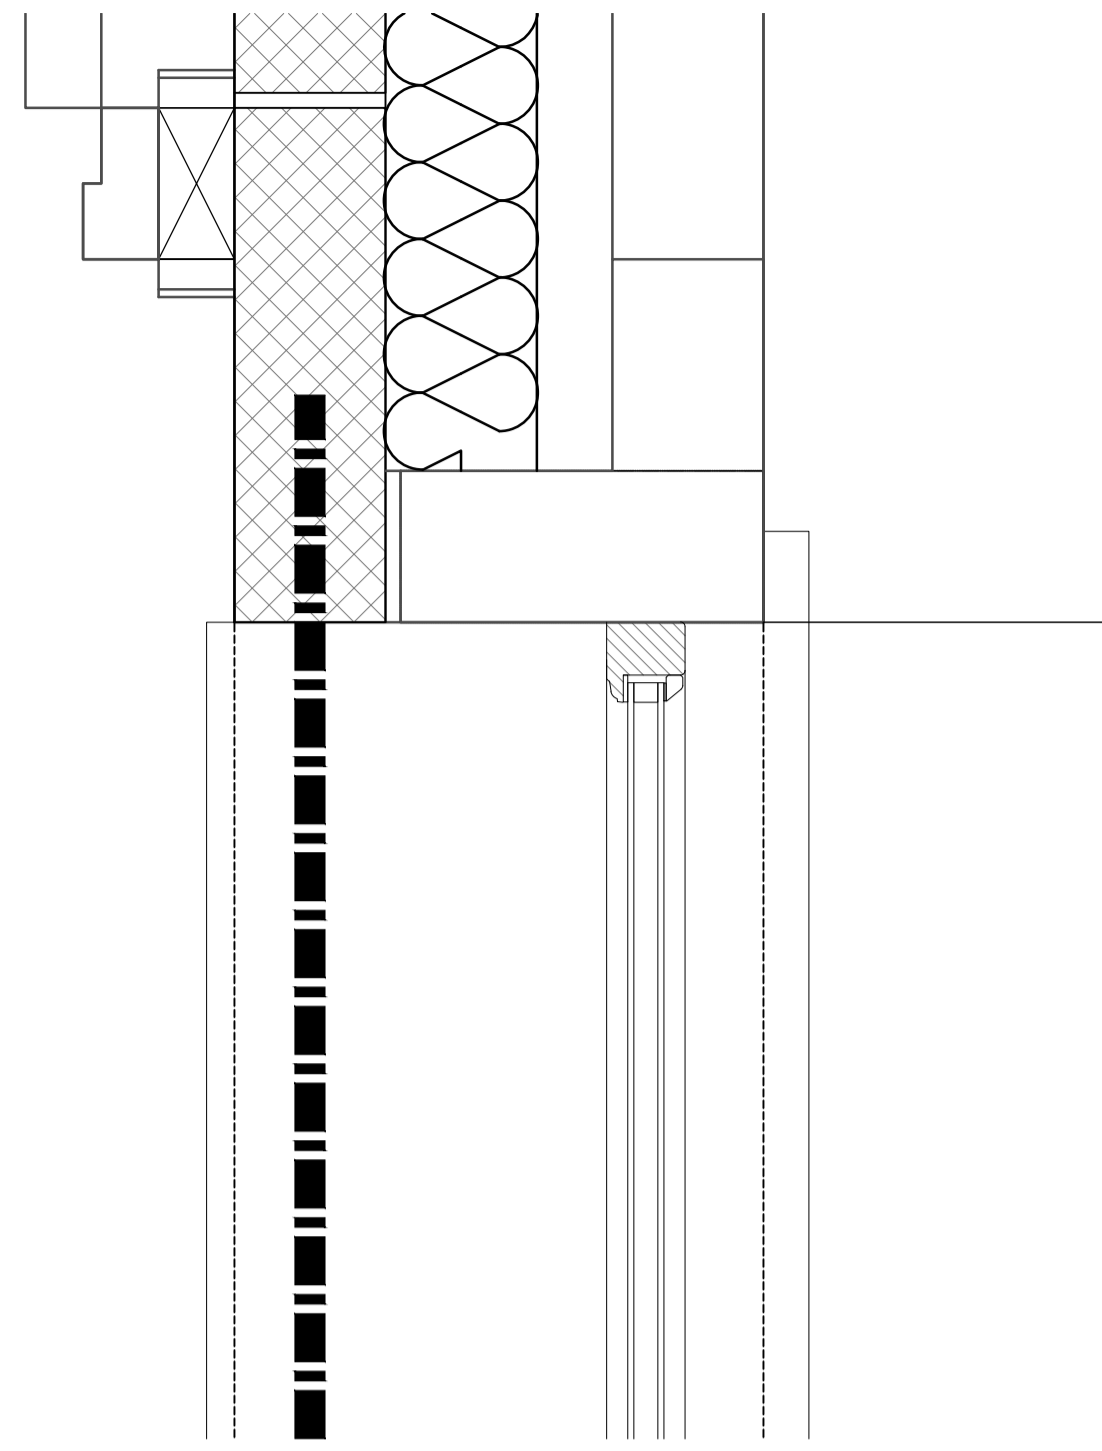

Proposed Large Format Window W0.02
Jamb Plan Section
Scale 1:5

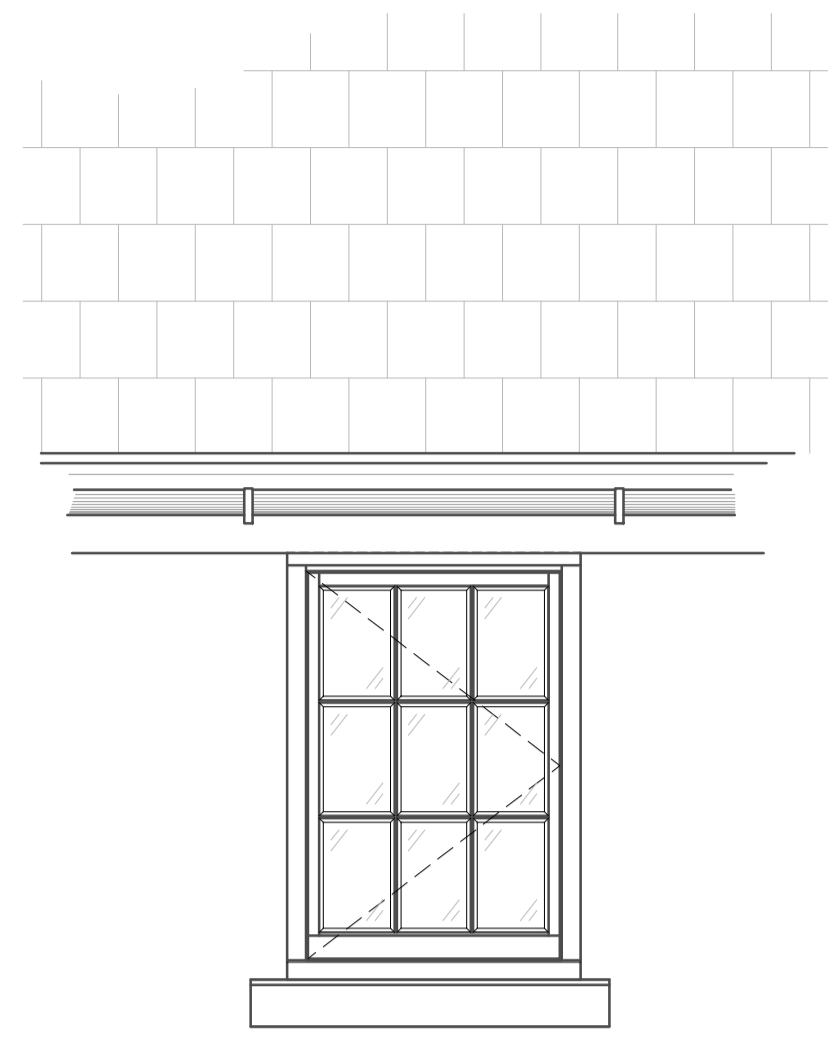

Proposed Casement Windows W0.01, W0.03
Elevation
Scale 1:20

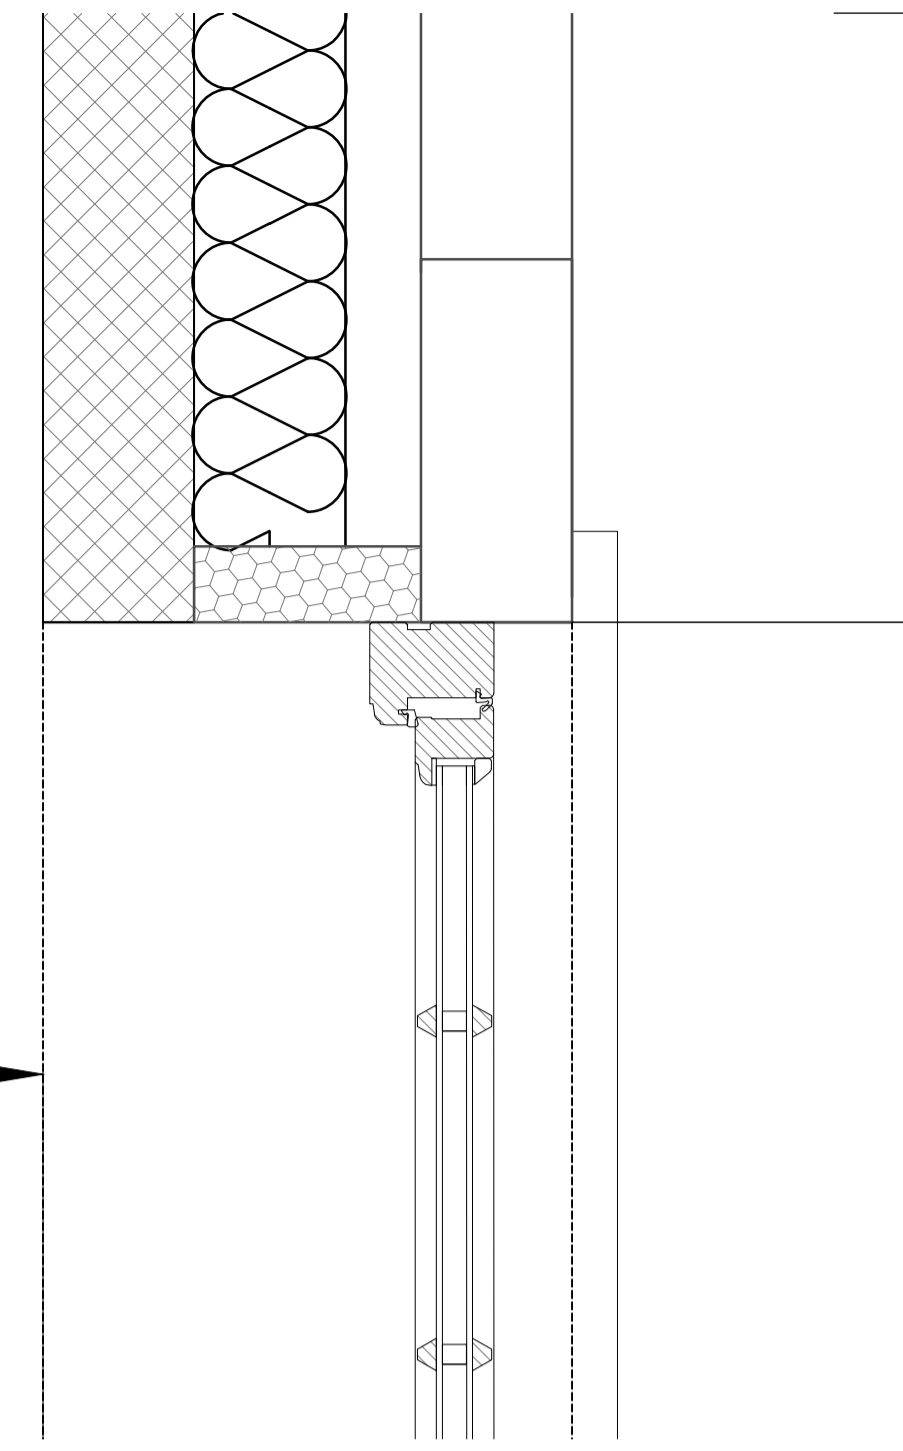


Proposed Casement Window W0.01, W0.03
Jamb Plan Section
Scale 1:5


NOTE

1. Refer to figured dimensions, do not scale
2. The contractor must report any discrepancies to the Architect
3. All dimensions must be checked on site before proceeding
4. The Architects disclaim responsibility for variations made from this drawing without their written consent
5. Please ensure that there have been no additional revisions to this drawing before starting work.
6. All products are to be used strictly in accordance with the manufacturer's instructions

Revisions

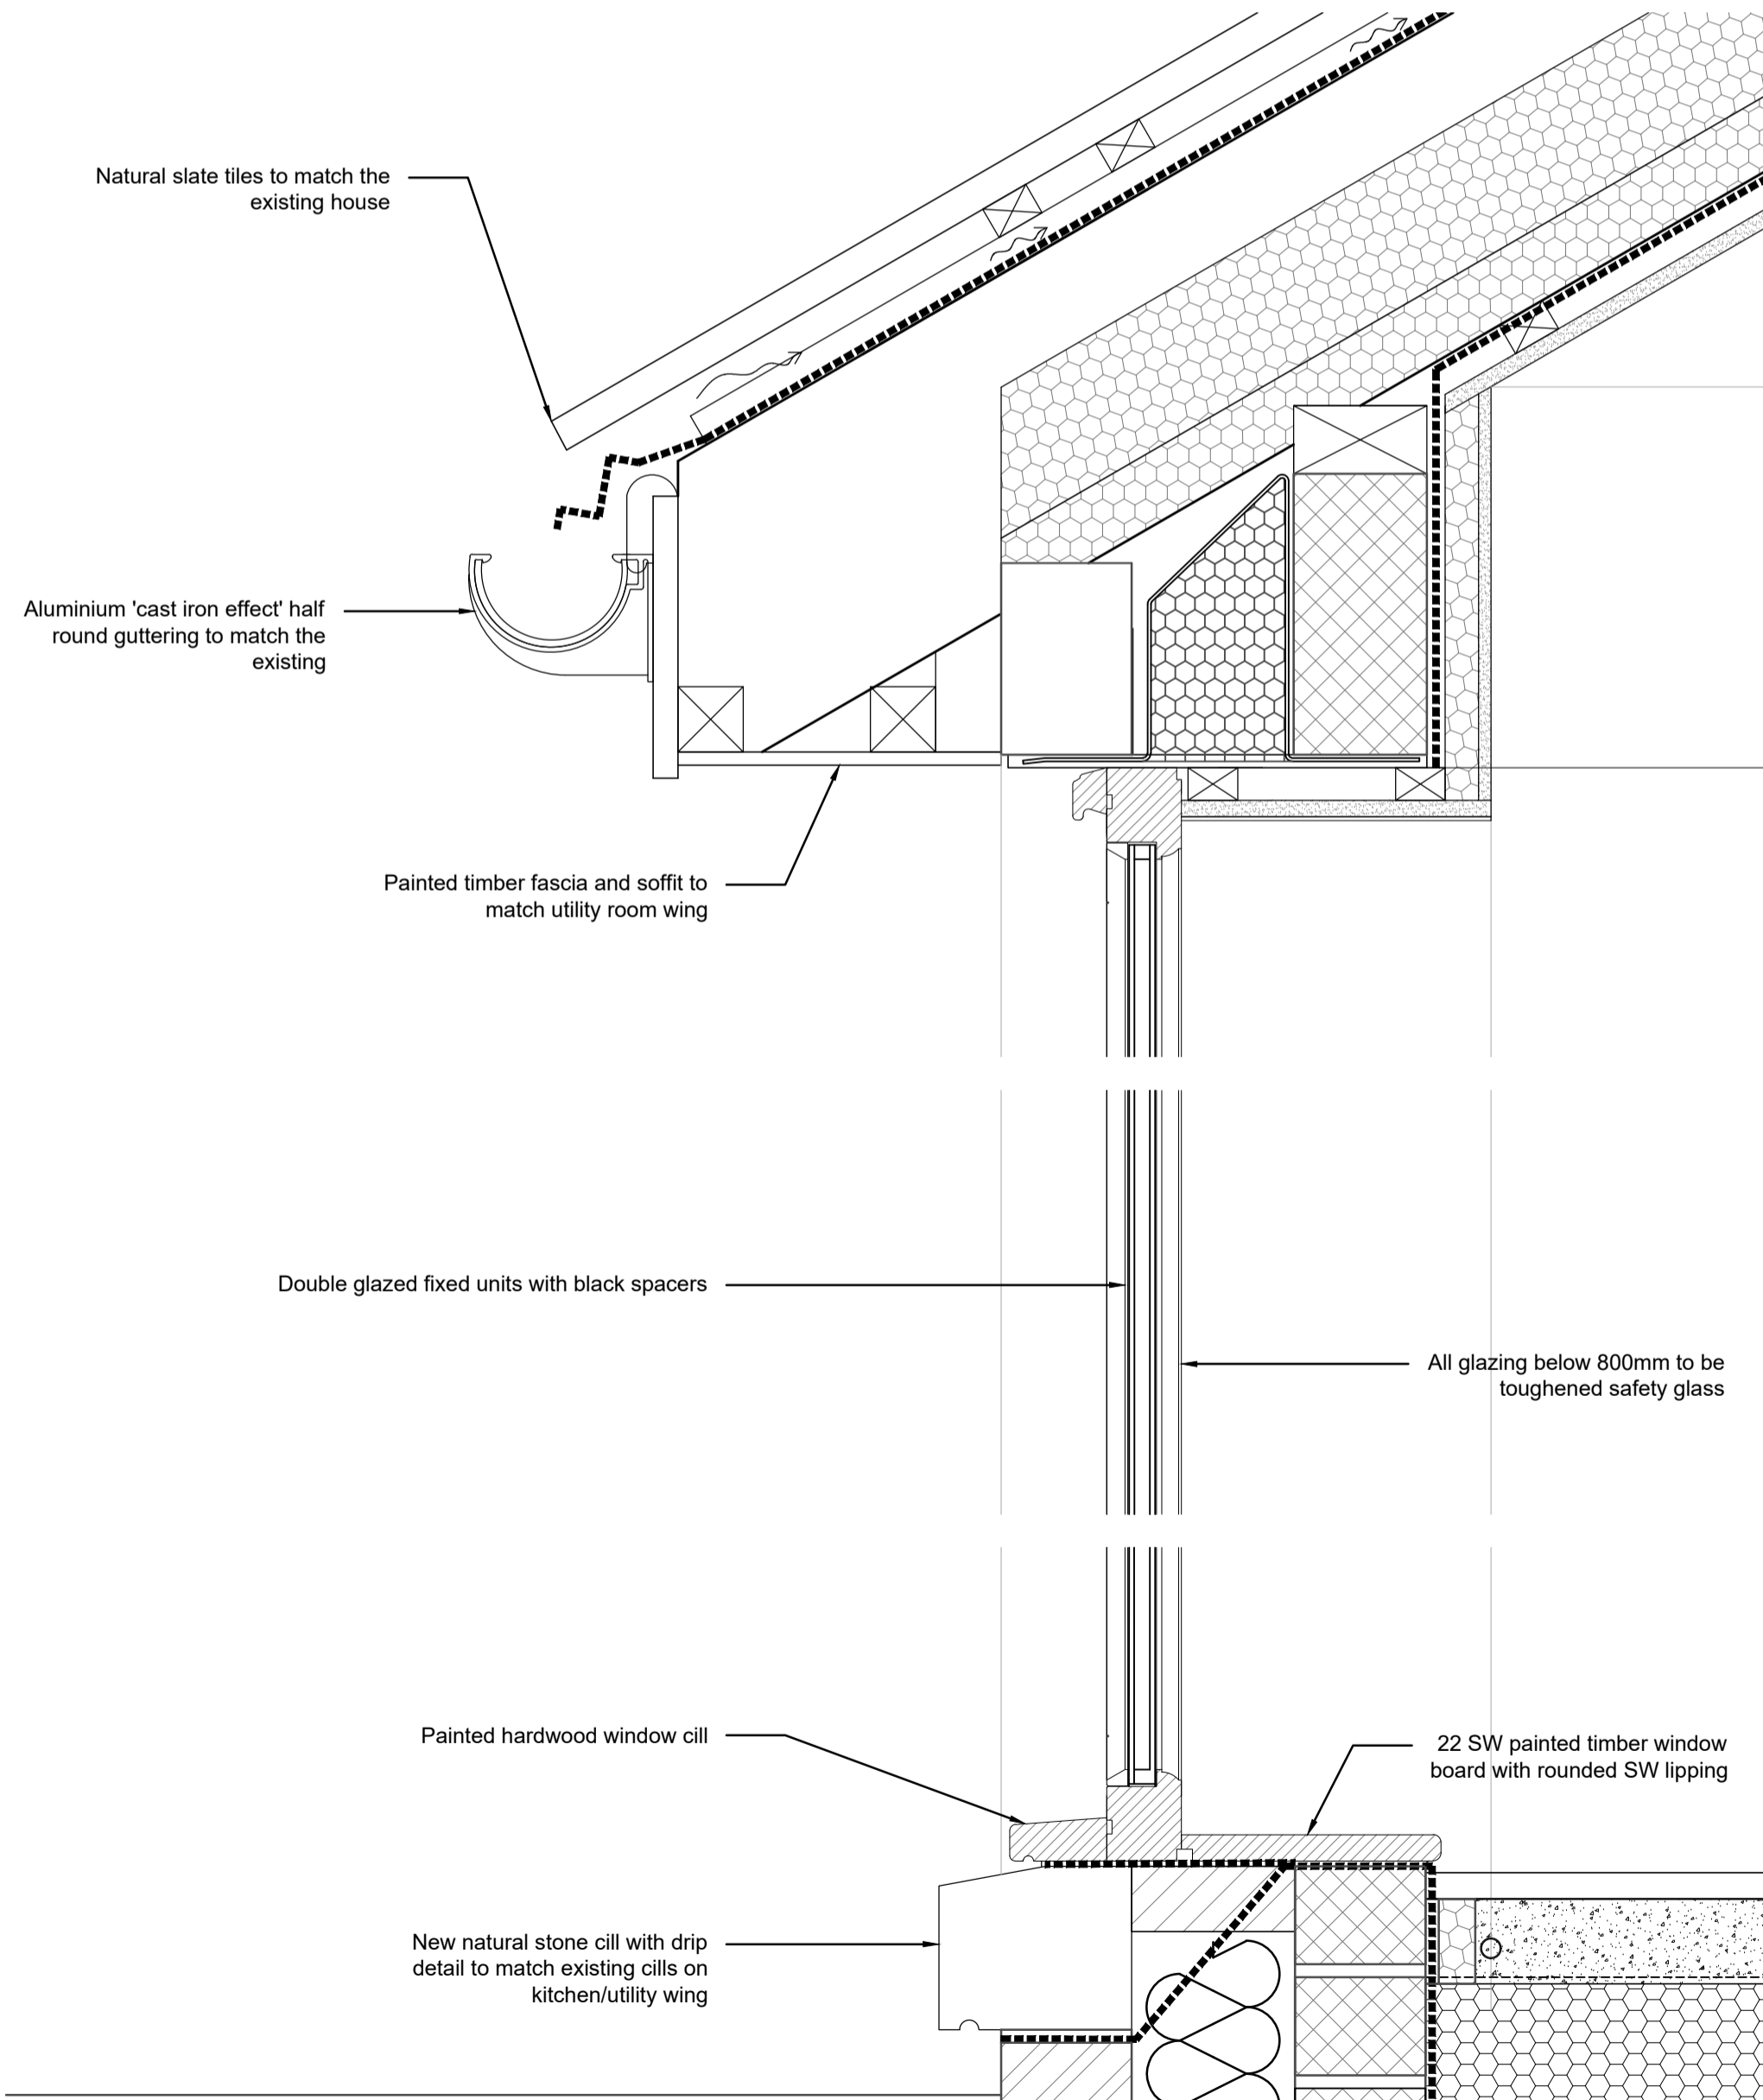

Proposed Large Format Window W0.02
Detail Section
Scale 1:5

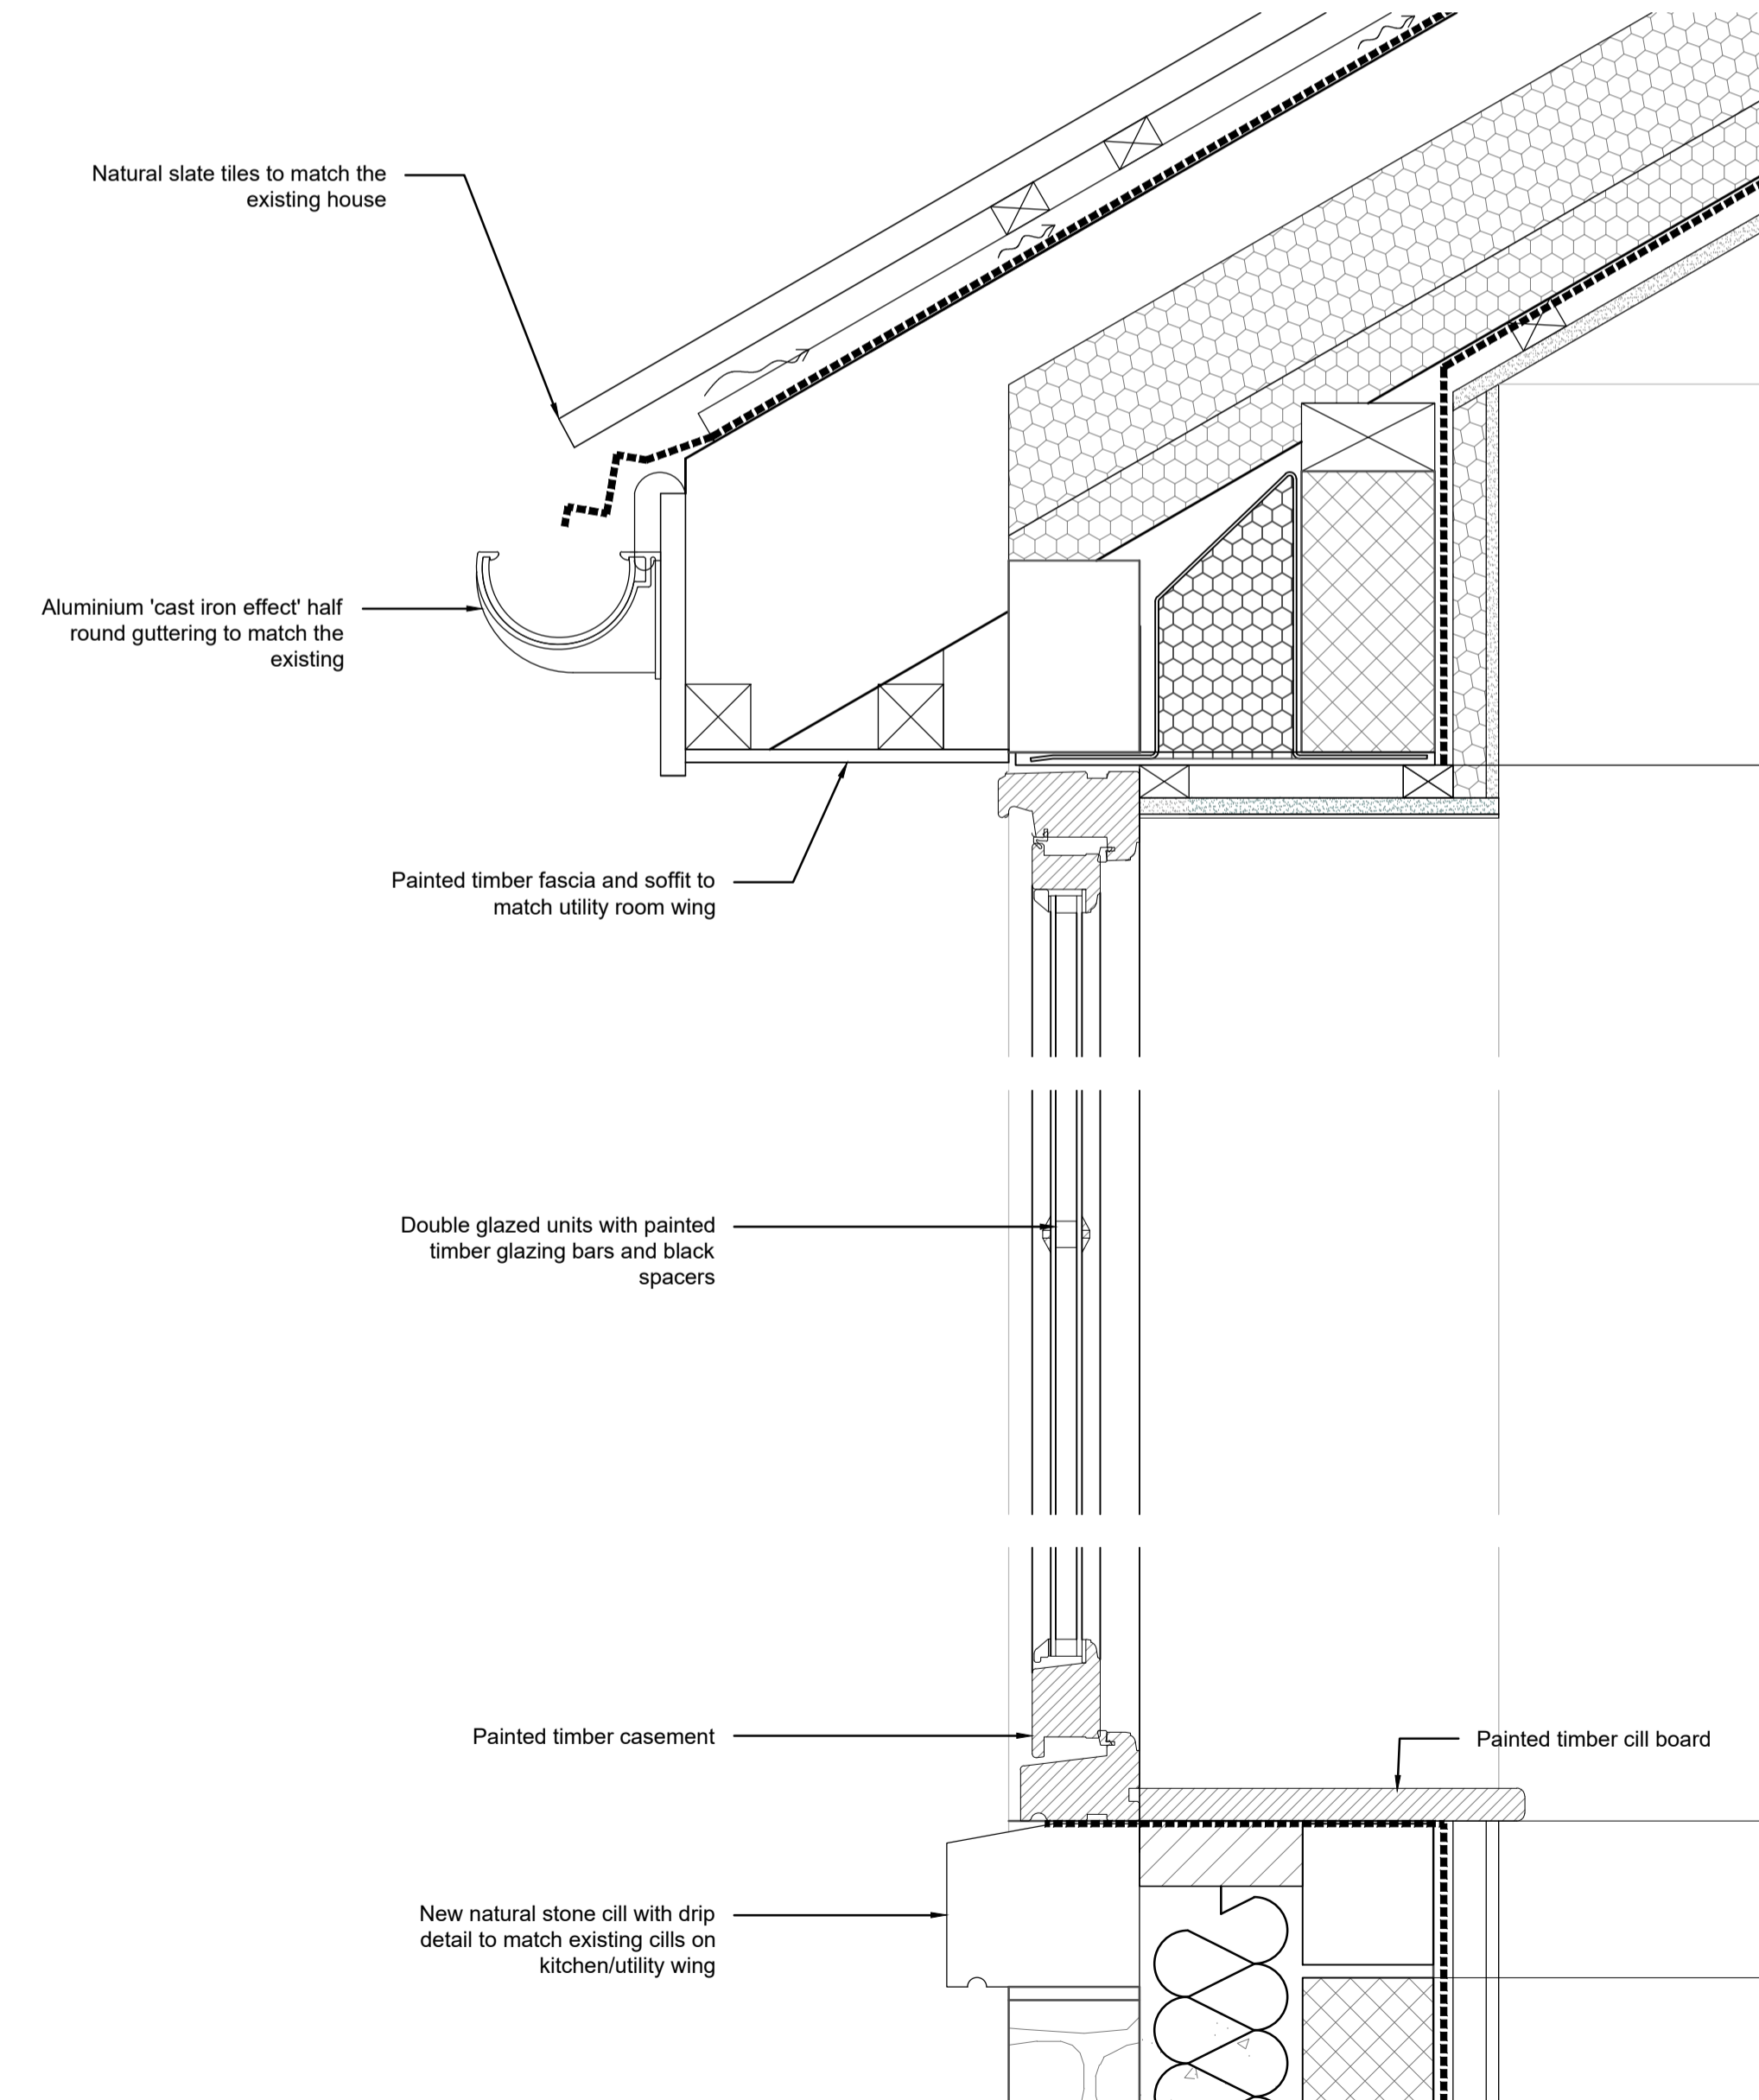

Proposed Casement Window W0.01, W0.03
Detail Section
Scale 1:5


 Newark Studio
 T: 01636 605100
 Derby Studio
 T: 01332 477325
 Manchester Studio
 T: 0161 8261042
 www.guytaylorassociates.co.uk

Client
Richard & Sarah Cox

Project Title
Proposed Single Storey Extension comprising of Annex and Garage at The Old Rectory, Ridlington Road, Preston

Drawing Title
Proposed Window and Door Details [Sheet 2] to Discharge Planning Conditions

Scale	As shown at A1	Job No	812.1349.4
Date	SEPT 2022	Dwg No	(30) - 201
Drawn	SP	Rev	--

This design and drawing is the copyright of Guy St John Taylor Associates Limited and may not be reproduced in any form whatsoever without prior written consent. Issue of the drawing does not impart any real ownership or rights over the content.