


Avril Harding

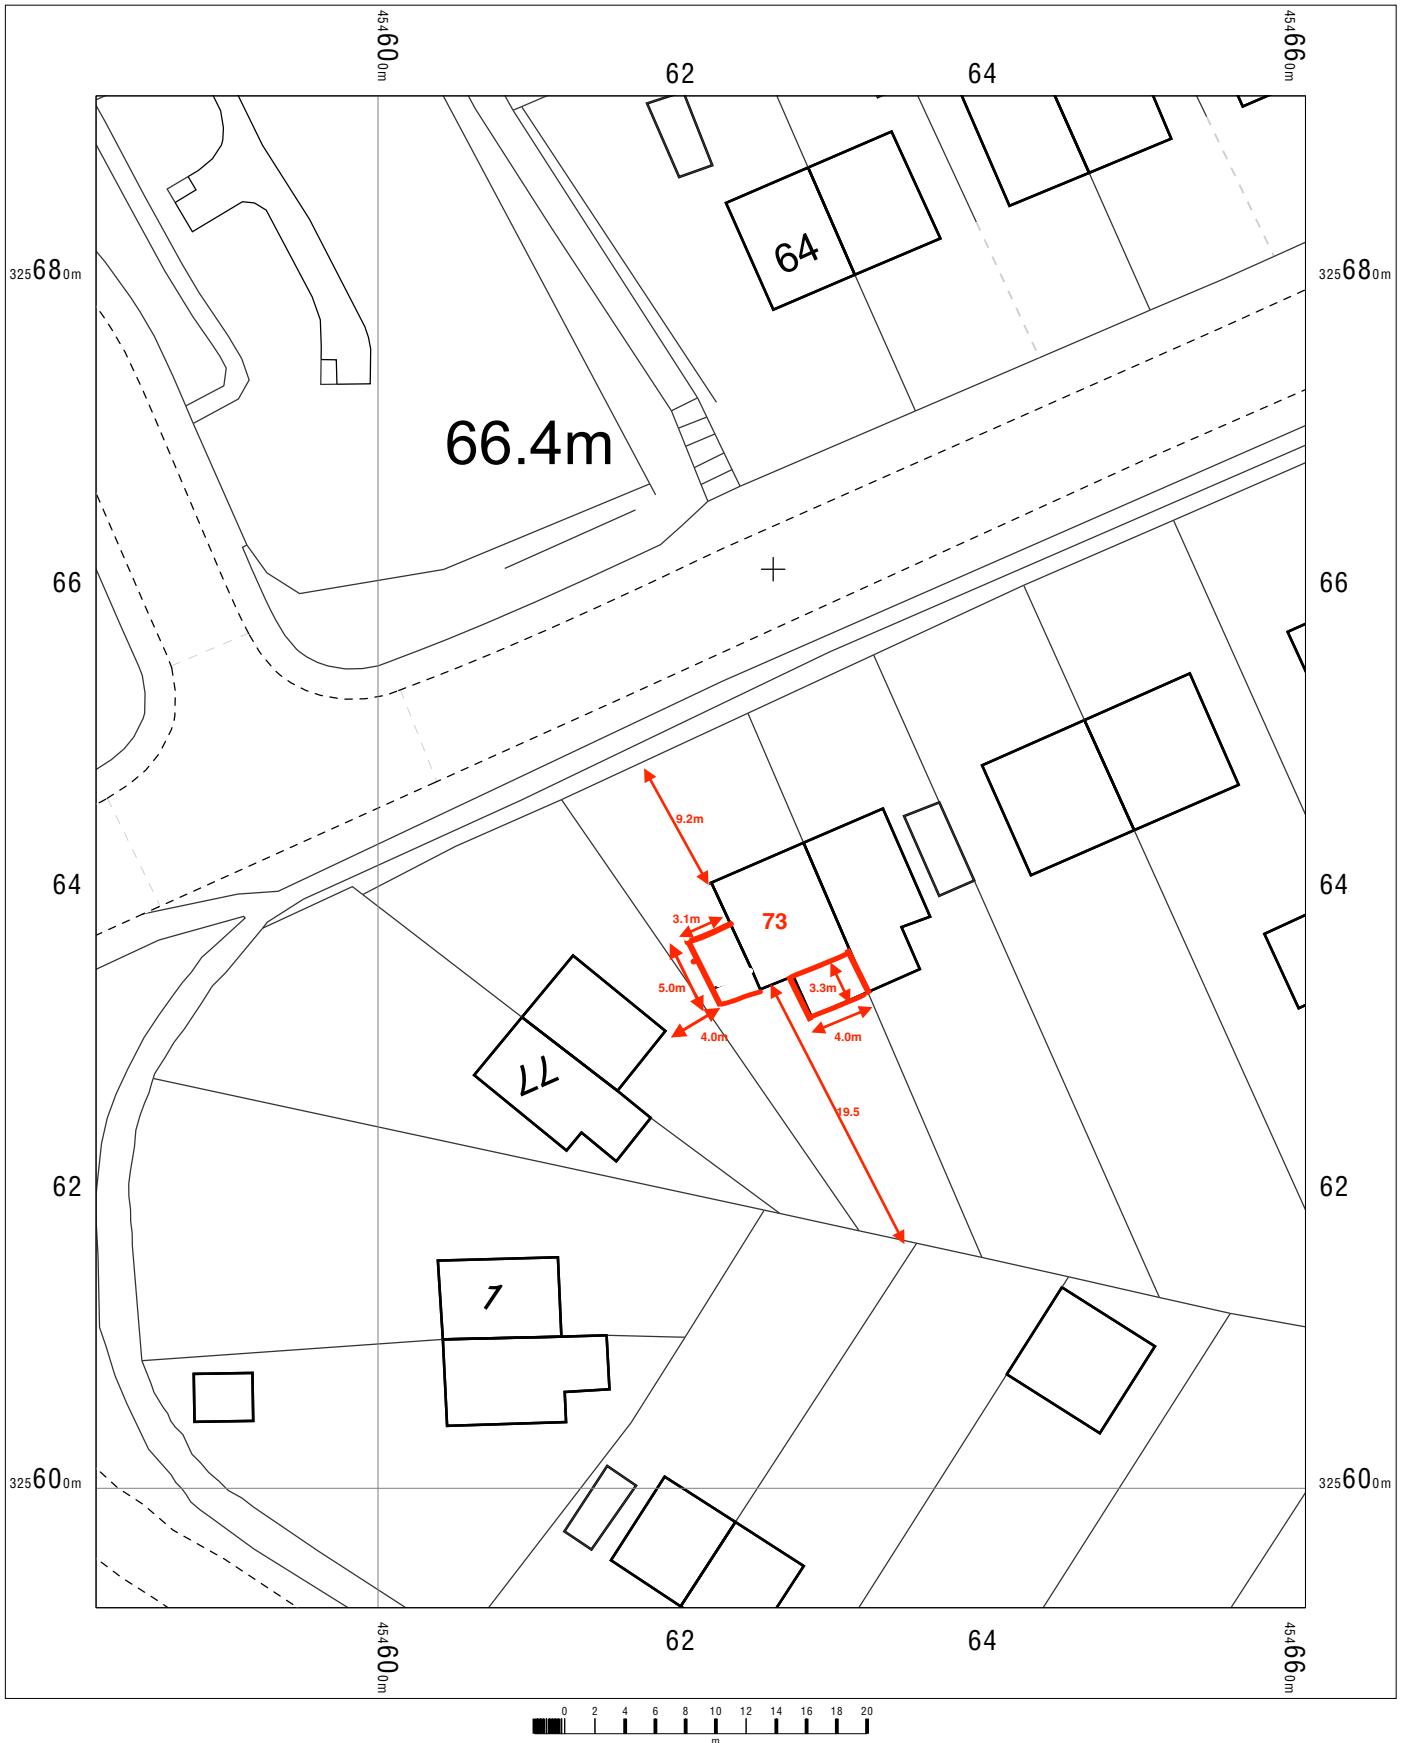


73 Woodgate Road East leake LE12 6PX

OS MasterMap 1250/2500/10000 scale
Thursday, November 10, 2022, ID: JEW-01071349
maps.johnwright.com

1:500 scale print at A4, Centre: 454621 E, 325642 N

©Crown Copyright Ordnance Survey. Licence no. AC0000805567

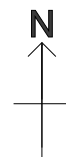

johnwright