


S-S4 Section 4 1:50




S-S5 Section 5 1:50

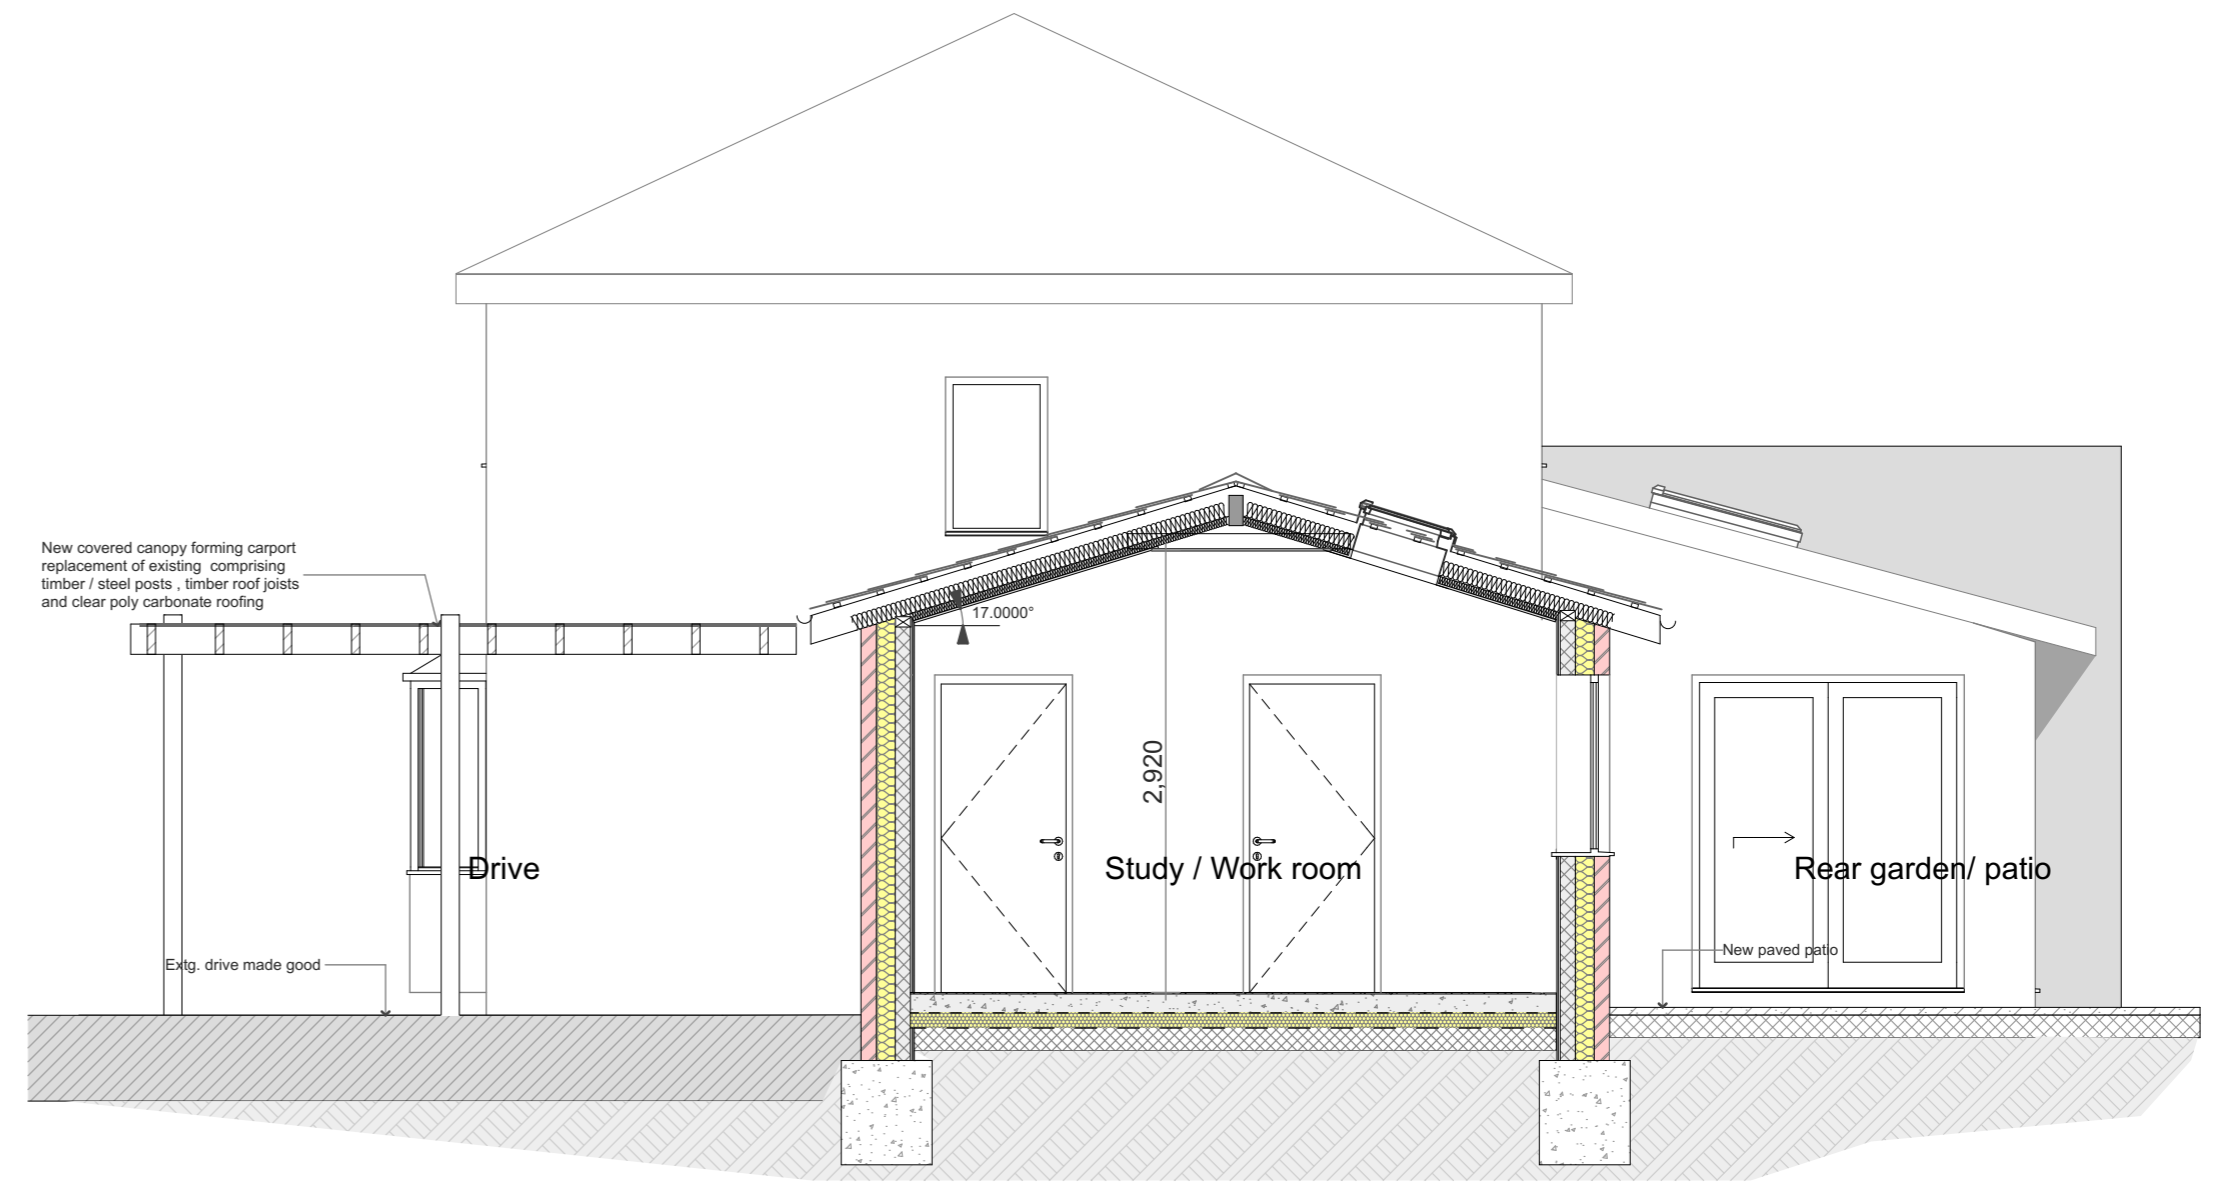

2 Elevation_Front 1:50



3 Elevation_Rear 1:50

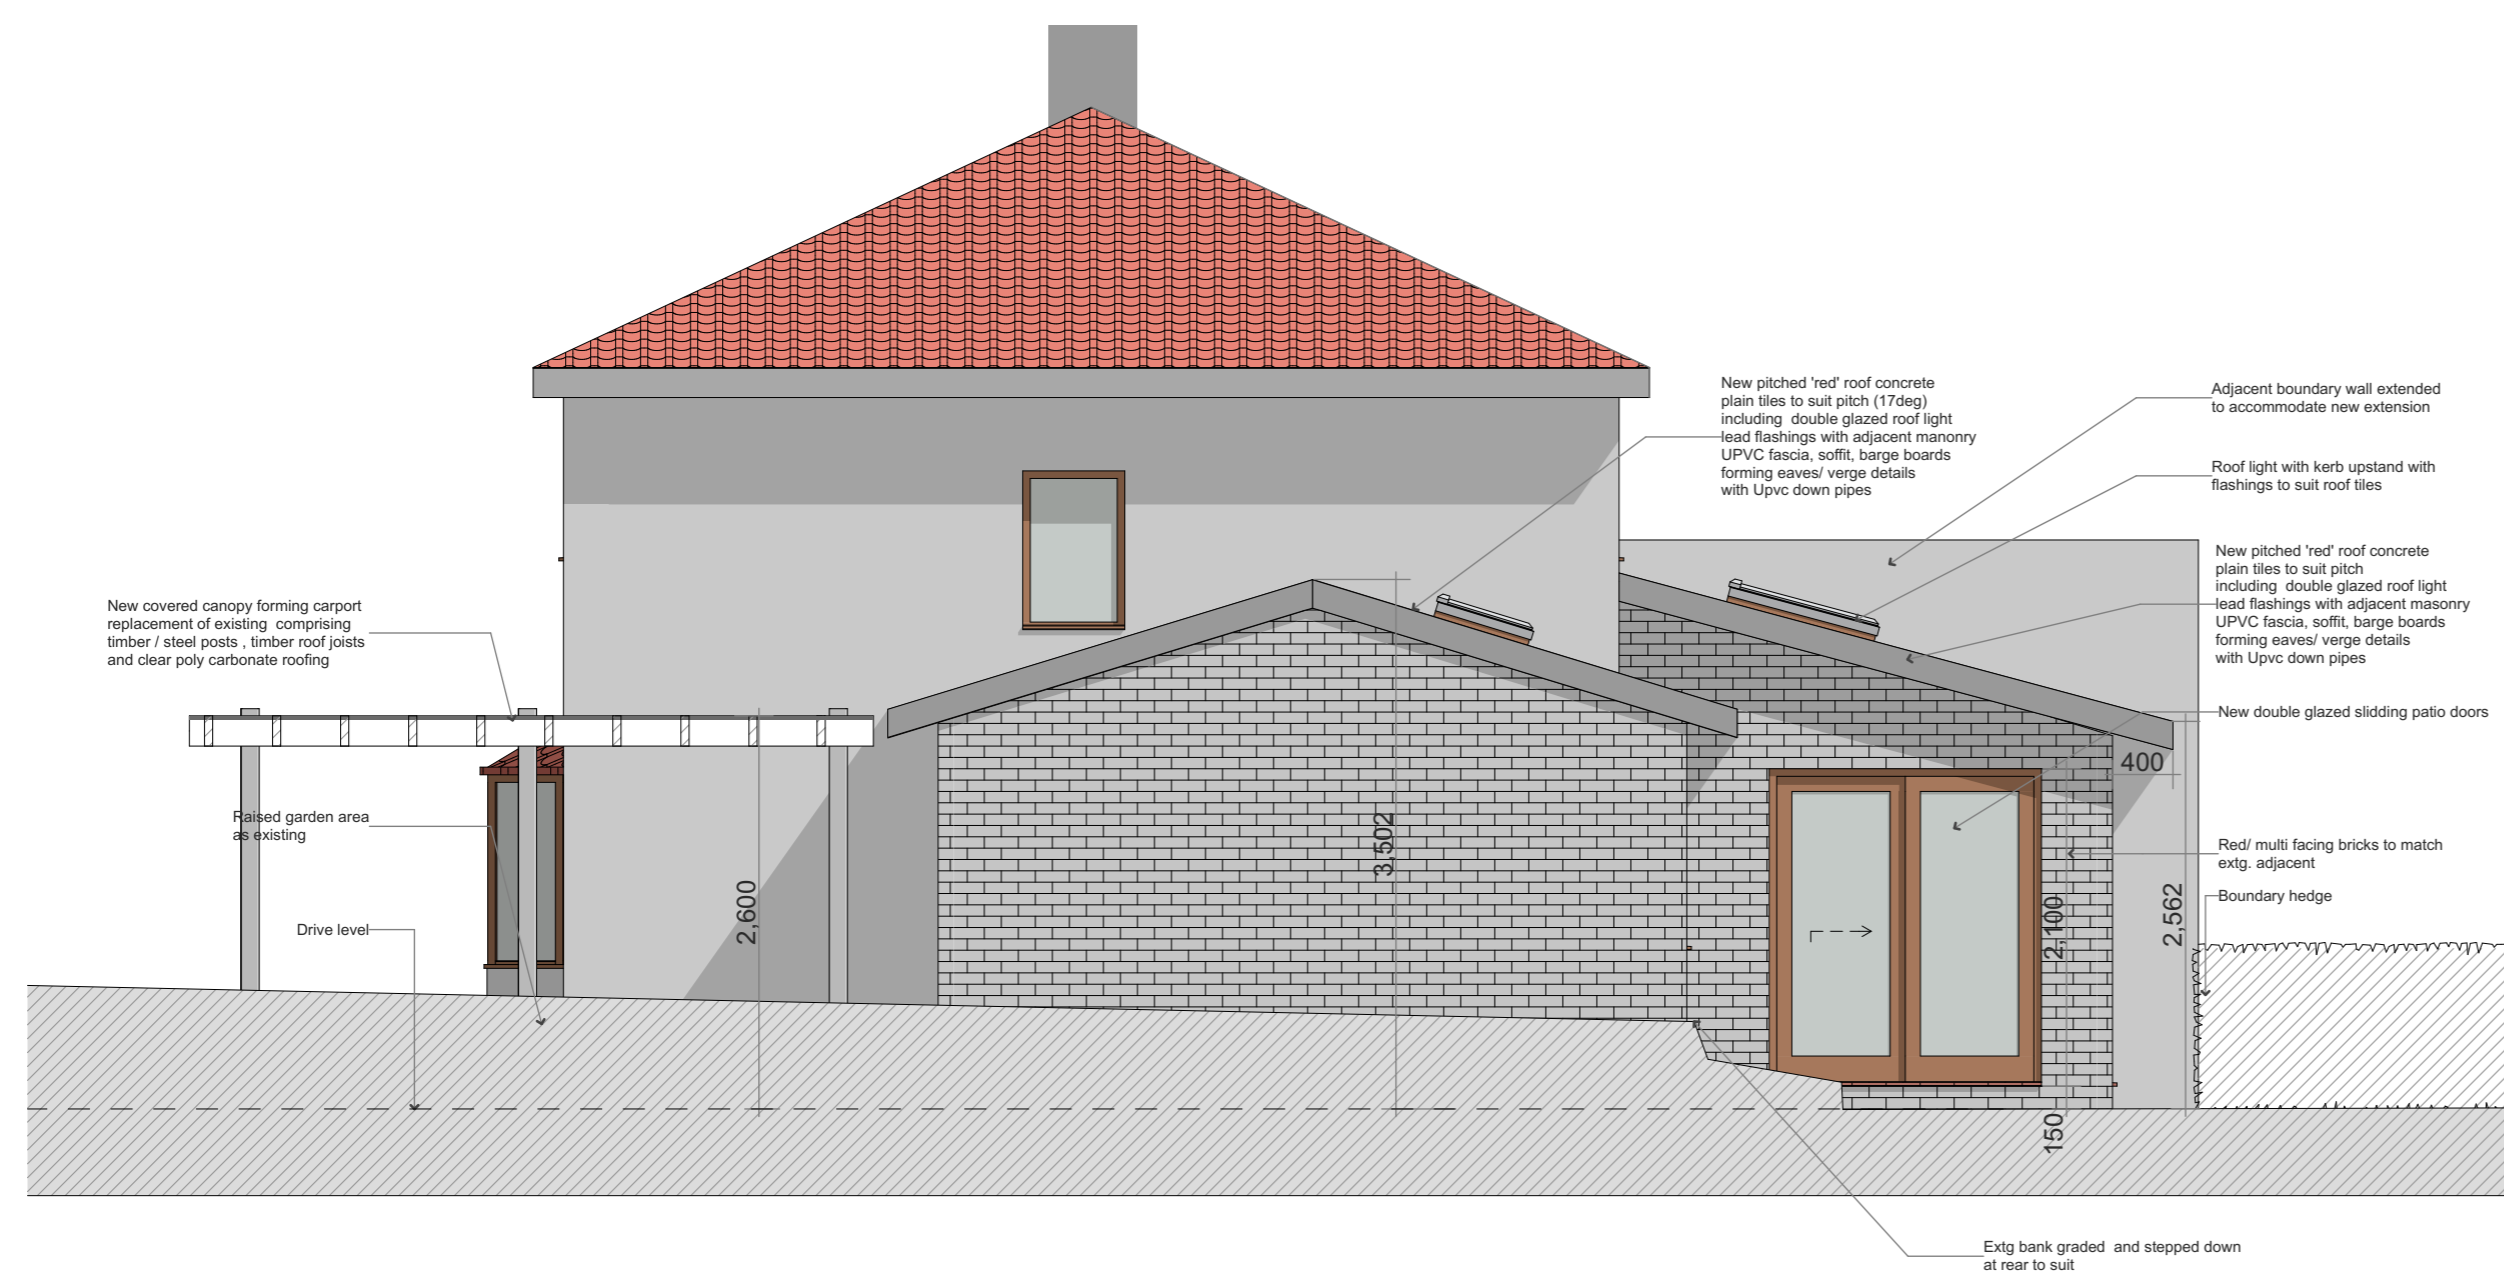

4 Elevation_Side 1:50

Planning Application

Side and Rear Extension to
73 WOODGATE ROAD, EAST LEAKE, LOUGHBOROUGH, LEICS. LE12 6PN
 for Averil Harding 08.Nov.2022 scale 1:50 @A1 dwg. 02