


Crown copyright 2022. Supplied by copla ltd trading as UKPlanningMaps.com a licensed Ordnance Survey partner (100054135).
 Data licence expires 02 August 2023. Unique plan reference: v2c//832824/1125609

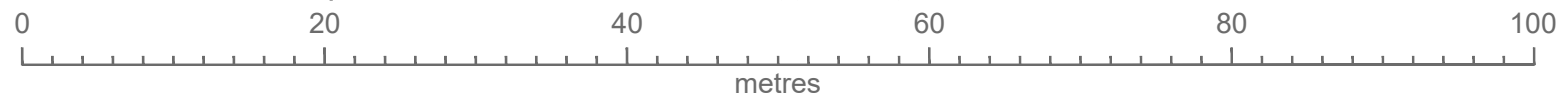

PROPOSED DEVELOPMENT

HB PLANNING SERVICES
 EMAIL INFO@HBPLANNINGSERVICES.CO.UK
 CONTACT 02038539648

Scale 1:500 @ A3

Project
 Bulford Mill, Bulford Mill Lane,
 CM77 8NS

Drawing:
 Proposed Block Plan

Number:
 2022/11/06

Date:
 November 2022

