


KEY BS 5837 : 2012 Categories

-  Tree Category A - High Quality
-  A Category - Hedgerow, Group, Woodland
-  Tree Category B - Moderate Quality
-  B Category - Hedgerow, Group, Woodland
-  Tree Category C - Low Quality
-  C Category - Hedgerow, Group, Woodland
-  Tree Category U - Unsuitable for Retention
-  Root Protection Area to BS 5837:2012
-  Shrub Mass / Offsite Tree / OOS (Out of scope)

Tree No	Species	RPA Radius M	RPA Area M2	Category
T1	Apple (edible)	2.2	15	C1
T2	Spruce	1.8	10	U
T3	Cypress (Lawson)	5.4	92	C1
T4	Plum (domestic)	1.8	10	C1
T5	Apple (edible)	2.4	18	C1
T6	Plum (domestic)	3.8	46	C1
T7	Plum (domestic)	2	13	C1
T8	Apple (edible)	2.5	20	C1
T9	Cypress (Lawson)	4.8	72	C1
T10	Oak (English)	7.3	168	B1
T11	Plum (cultivar)	5	80	C1
T12	Apple (edible)	4.2	55	B2
T13	Pear (domestic)	1.7	9	C1
T14	Walnut (common)	3.7	43	B2
T15	Walnut (common)	6.2	122	B1
T16	Oak (English)	7.2	163	B2
T17	Apple (edible)	2	13	C1
T18	Walnut (common)	6.6	137	B2
T19	Oak (English)	7.6	180	B2
T20	Plum (domestic)	2.6	22	C2
T21	Apple (edible)	2.5	20	C1
T22	Oak (English)	4.8	72	B2
T23	Apple (edible)	3.6	41	C1
G1	Cypress (Lawson), Cotoneaster	2.4	18	C2
G2	Sumach	0.9	3	C2
G3	Plum, Lilac	1.3	5	C2
G4	Plum (domestic), Apple (edible)	3.2	33	B2
G5	Plum (domestic)	1.2	5	C2
G6	Plum (domestic), Apple (edible)	2.2	15	C2
G7	Plum (domestic), Apple (edible)	2.3	16	C2
G8	Plum (domestic)	2.4	18	C2
G9	Plum (domestic)	1.8	10	C2
G10	Beech, Sycamore	9.6	290	B2
G11	Cypress, Cherry laurel, Beech, Privet, plum	4.8	72	B2
G12	Poplar (aspen)	5.2	84	B2
G13	Cypress (Lawson)	5.9	109	C2
H1	Cypress, Hawthorn, Beech, Elm, Sycamore	2.1	14	C2
H2	Cypress (Lawson)	2.4	18	C2
H3	Cotoneaster, Lonicera, Cherry laurel	0.9	3	C2

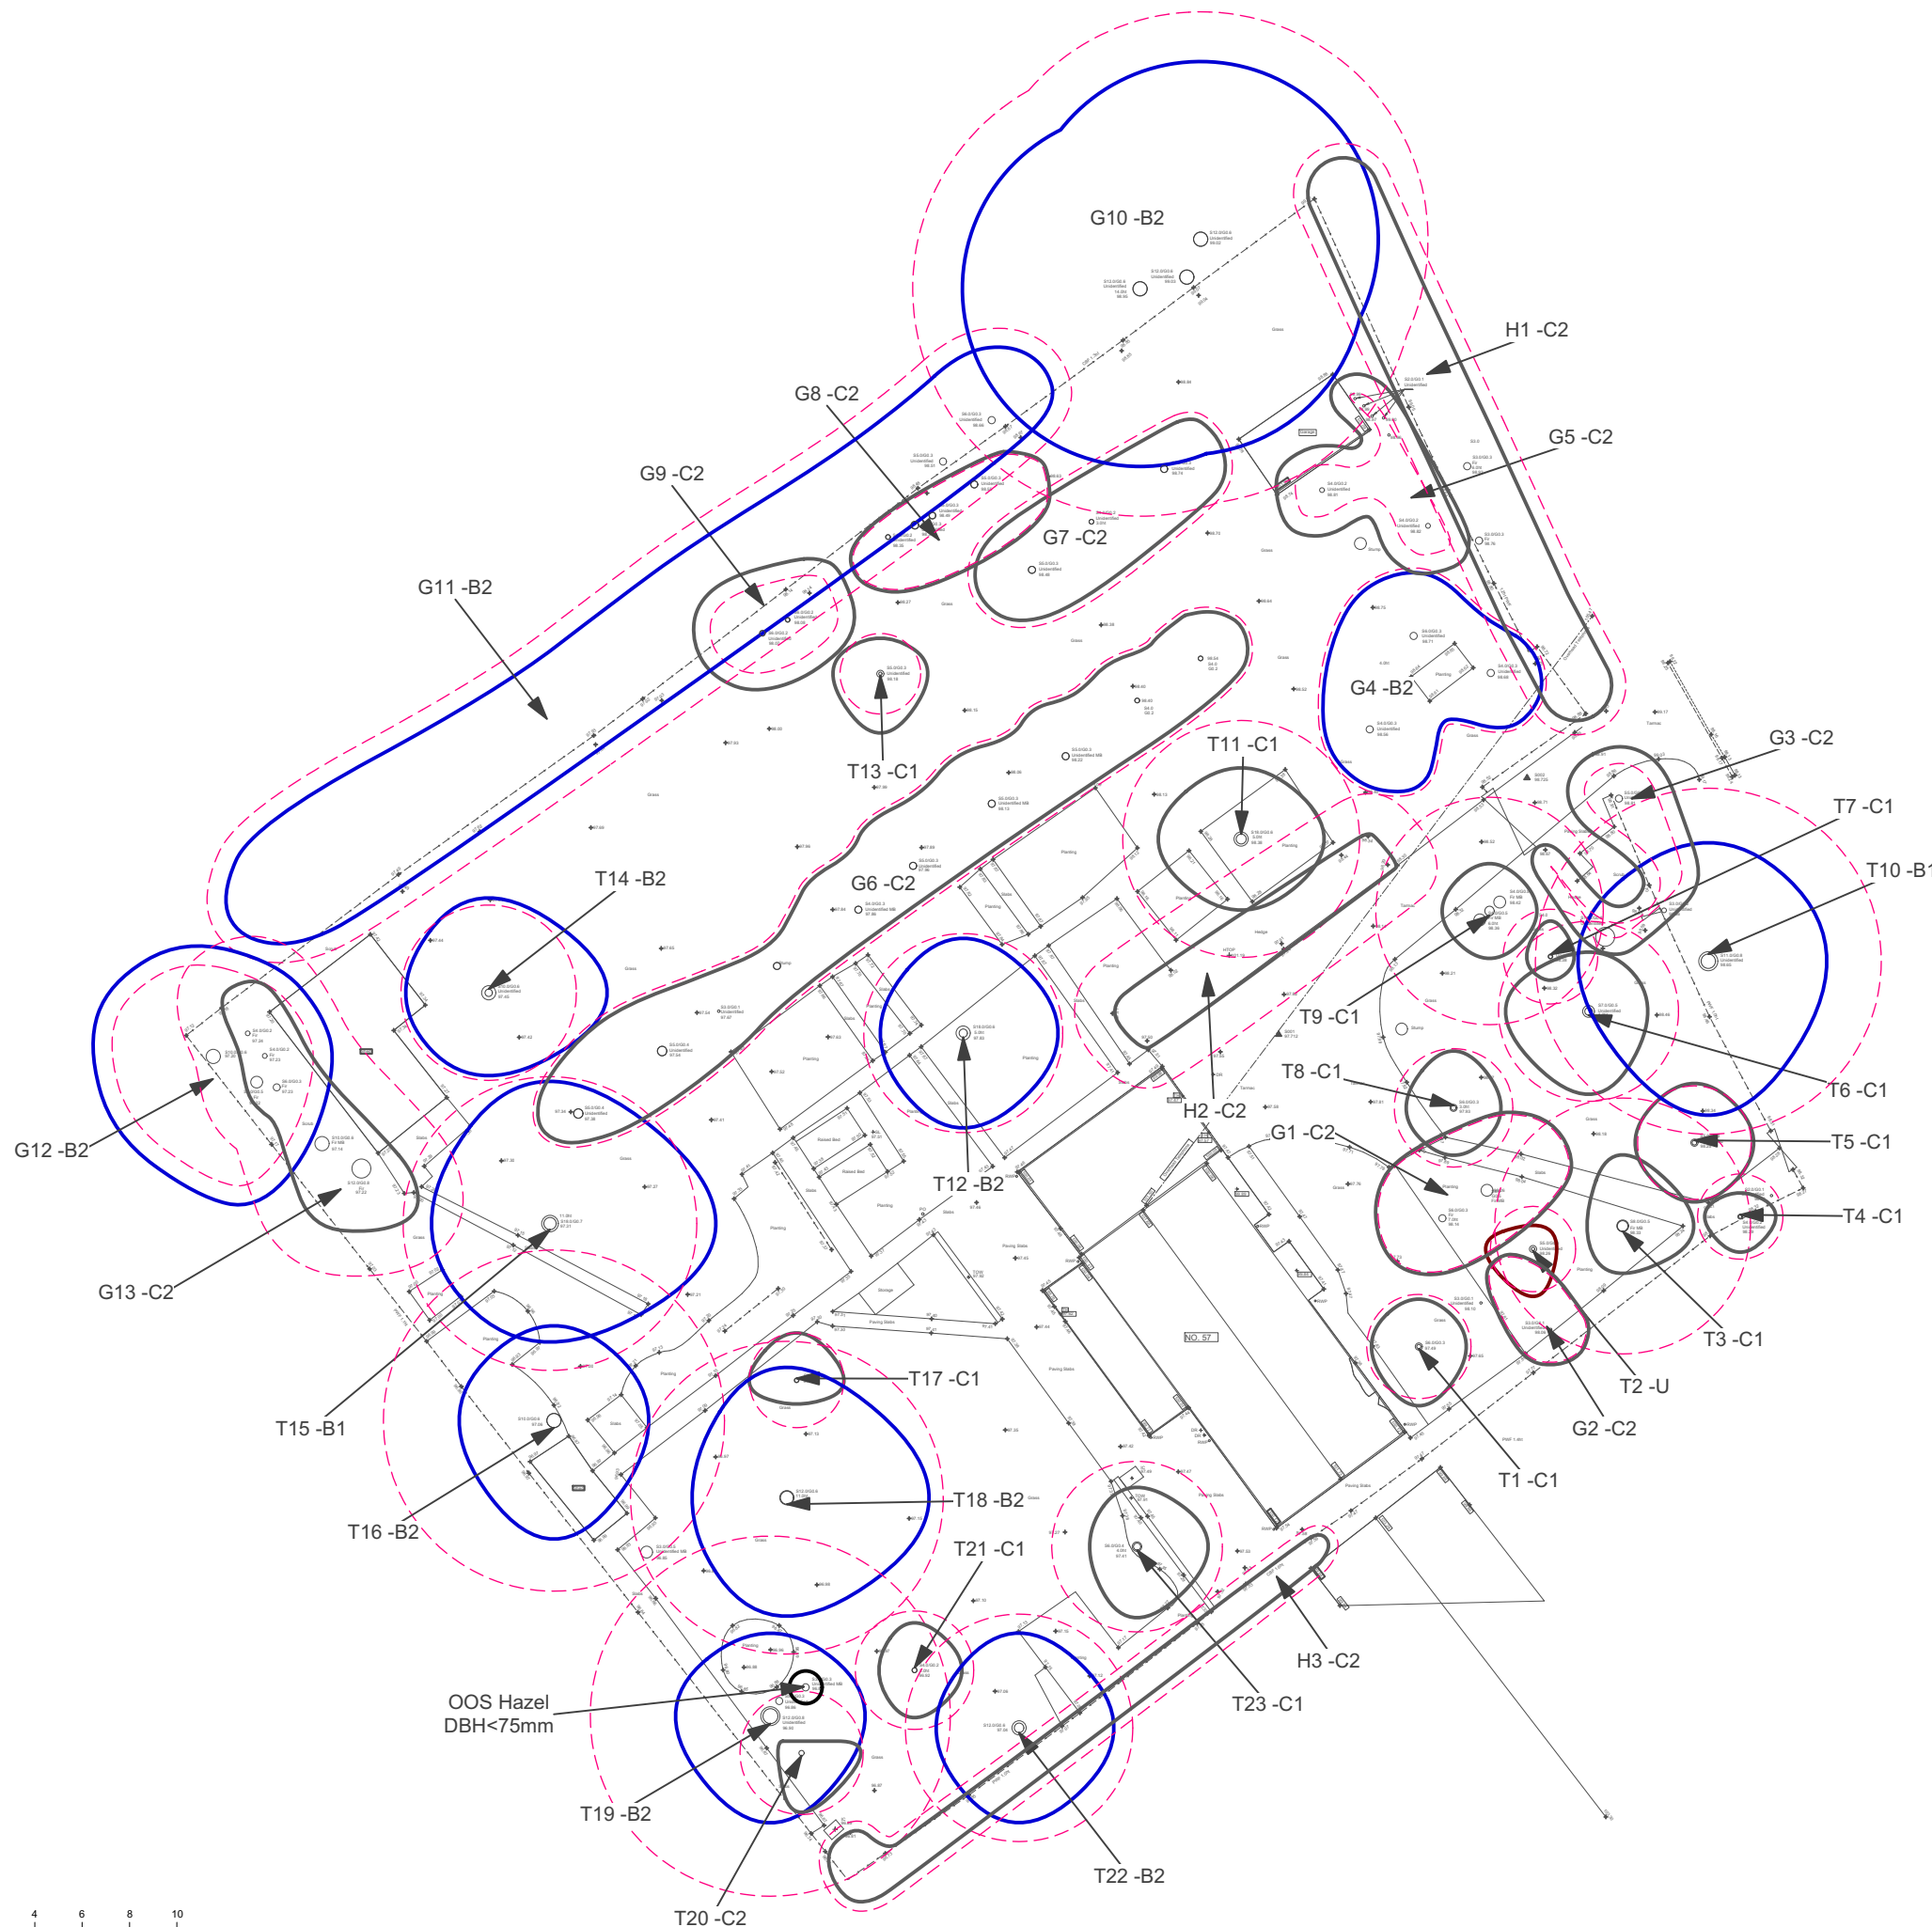


57 ASHBY MEARS ROAD, EARLS BARTON, NORTHAMPTONSHIRE

TREE SURVEY AND CONSTRAINTS PLAN

DWG NO- ACU_060_01
 DATE- 07/02/2022
 DRAWN BY - AD
 SCALE - 1:300 @ A3

REVISION-
 SHEET- X
 APPROVED BY - AC
 CLIENT - MICHAEL WARWICK

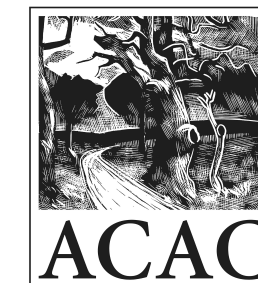

Andrew Cunningham - Arboricultural Consultant (ACAC)
 FdSc (Arb), Tech Cert (AA), M.Arbor.A

E-mail: Andrew@Cunninghamtrees.co.uk
 T 07879050389
 W - www.cunninghamtrees.co.uk

Coach House, Church Lane,
 North Woodchester, GL5 5NF

