


3000mm

6000mm

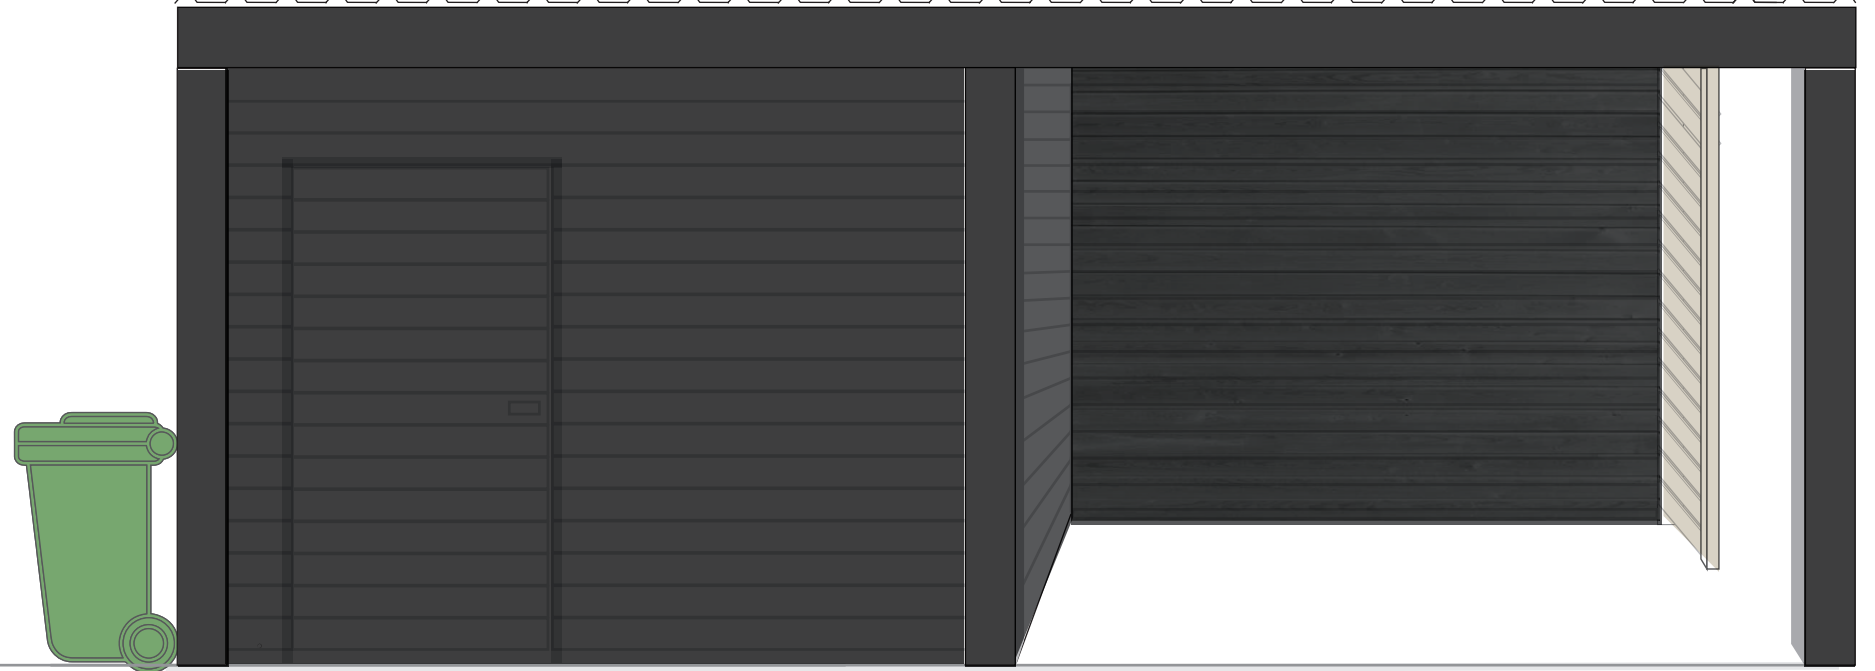


North Elevation



Wood cladding

West Elevation

2500mm

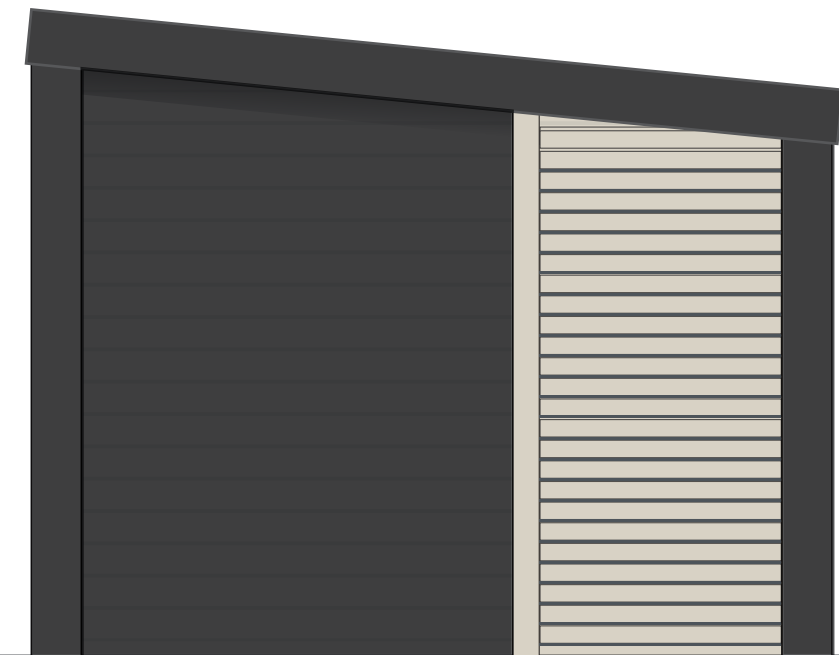

South Elevation



Solid wood wall along entire rear of building

East Elevation

2100mm