




FRONT

ELEVATIONS 1:100

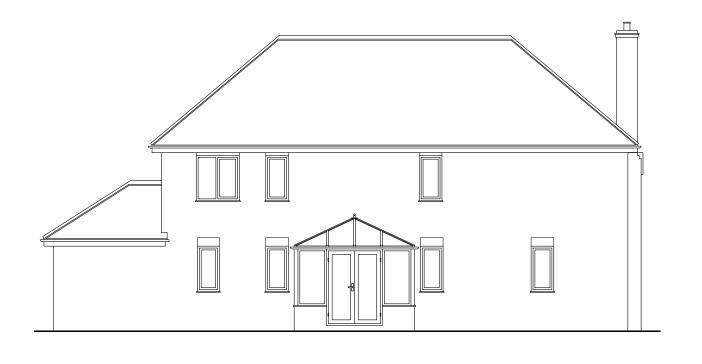





REAR

SIDE



Contract:

EXTENSION & ALTERATIONS TO 3 RINGMORE ROAD, SOUTHERY, NORFOLK.

Title: **ELEVATIONS AS EXISTING** These drawings are the COPYRIGHT of Greg Saberton Design. Unauthorised copying is not permitted.

Revisions:

Scale : 1 : 100 Date : NOV 2022

GREG SABERTON DESIGN

ARCHITECTURAL DESIGN CONSULTANCY Drawing Number: 05 / 2964 / 22 Tom's Hole Barn, Branch Bank, Prickwillow, Ely, Cambridgeshire, CB7 4UR
Tel/Fax: 01353 687999
Email: greg@gregsabertondesign.co.uk