


# Stanfords VectorMap

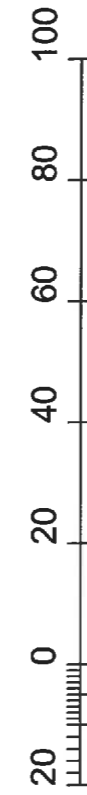

Order Item  
O11564826

© Crown copyright and database rights 2022 OS 100035409  
 Reproduction in whole or in part is prohibited  
 without the permission of Ordnance Survey.

Contract :  
 EXTENSION & ALTERATIONS TO 3  
 RINGMORE ROAD, SOUTHERY,  
 NORFOLK.

Title :  
 LOCATION PLAN

These drawings are the  
 COPYRIGHT of Greg  
 Saberton Design.  
 Unauthorised  
 copying is not permitted.

Revisions :  
 -

Scale : 1 : 1250  
 Date : NOV 2022  
 Drawing Number : 01 / 2964 / 22

**GREG SABERTON DESIGN**  
 ARCHITECTURAL DESIGN CONSULTANCY  
 Tom's Hole Barn, Branch Bank, Prickwillow, Ely, Cambridgeshire, CB7 4UR  
 Tel/Fax : 01353 687999  
 Email : greg@gregsabertondesign.co.uk