


Bio diversity enhancement

Provide:

- 1No Schwegler 2M woodcrete Tit nest box.
- 2No Schwegler Swift Boxes (no 16).
- 2No Schwegler ISP Sparrow Terraces
- 2No Schwegler House Martin Nest (9A) boxes

Boxes to be mounted on dwelling after development is completed. Boxes to be installed in strict accordance with manufacturer's guidelines.

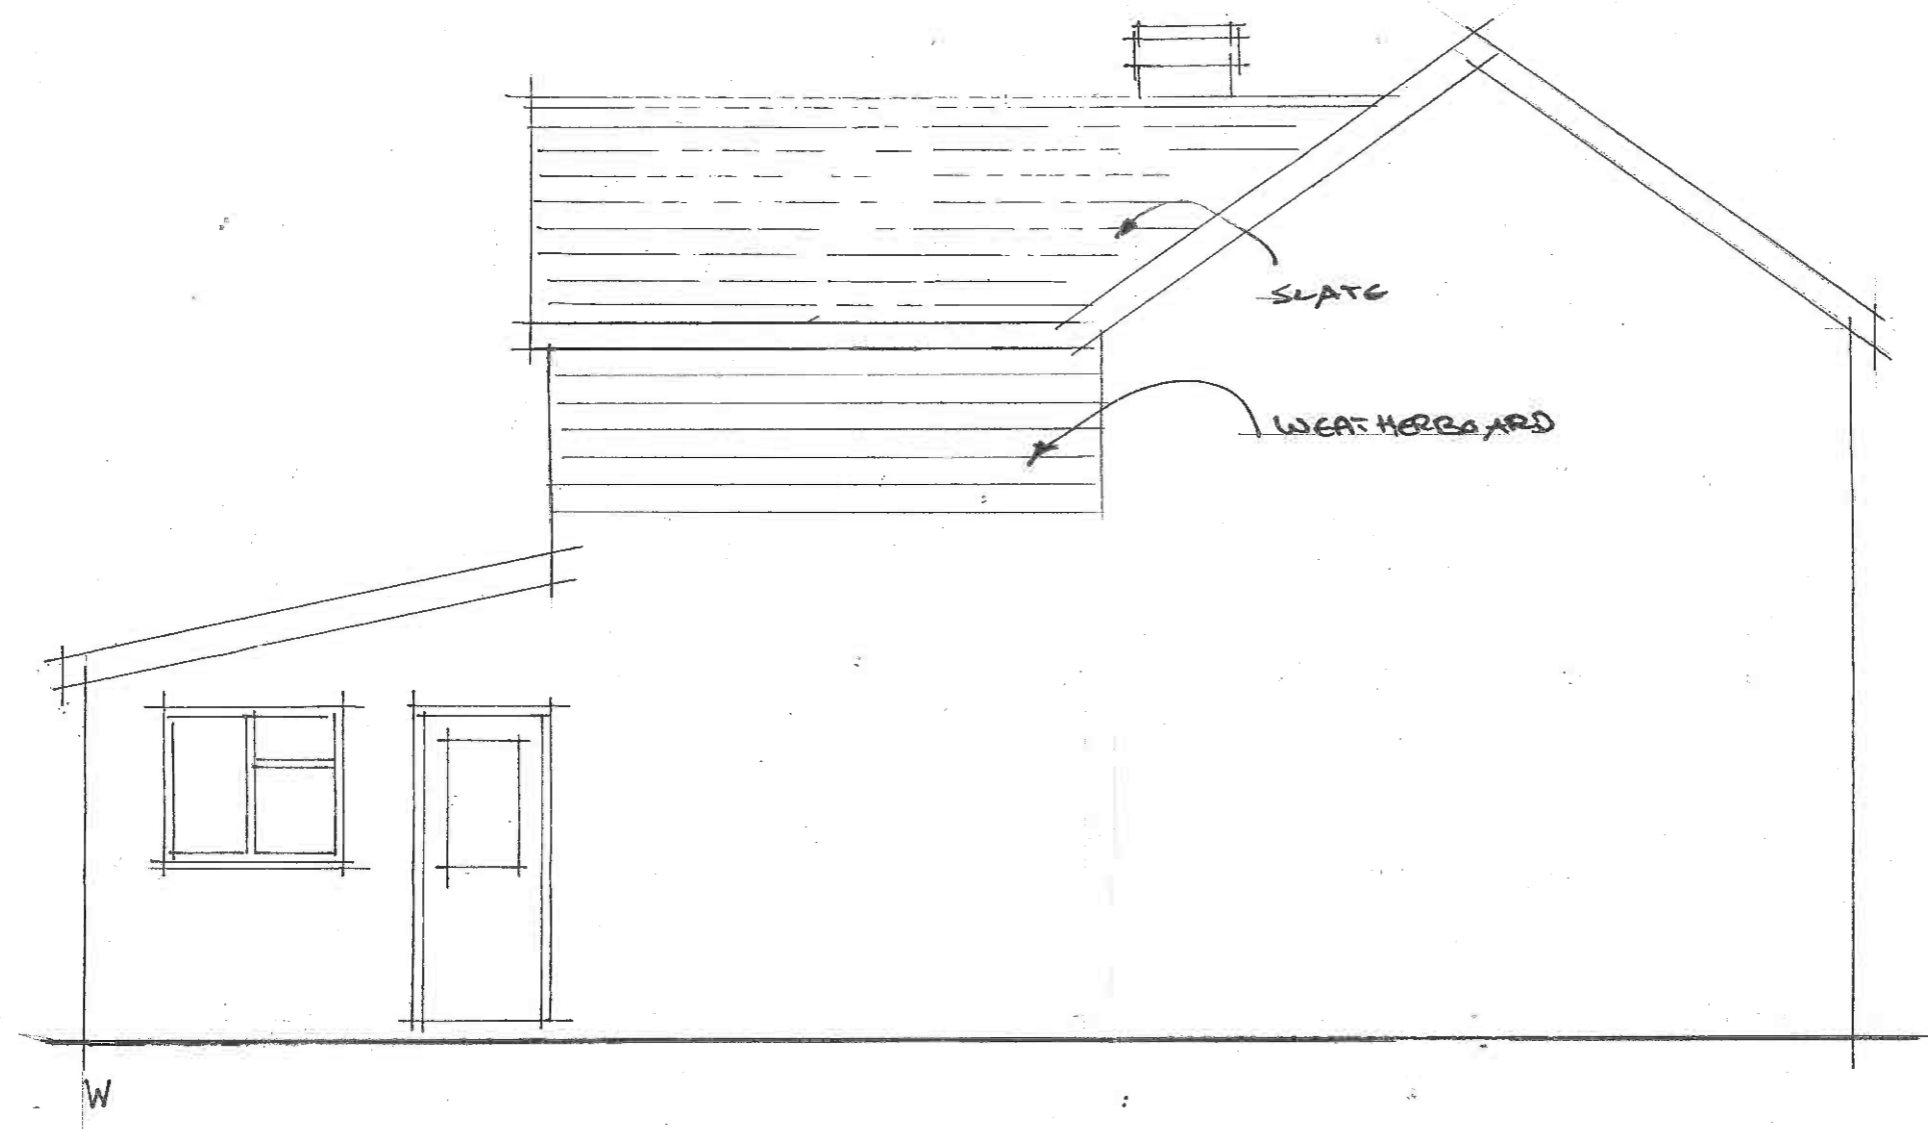

Proposed Elevation

Little Rock, Llanllwchaiarn

Scale 1:50 @ A3 Sept 2021 Plan No 4687.06^c

Do not scale from prints. Figured dimensions take precedence. The contractor is to check all dimensions before work commences and notify the contract administrator of any error or discrepancy.
* Ty.Fedy, Abermule, Montgomery SY15 6JW * gwynforhumphreys@msn.com * 01938 554413

Gwynfor Humphreys & Co: Chartered Building Surveyor