

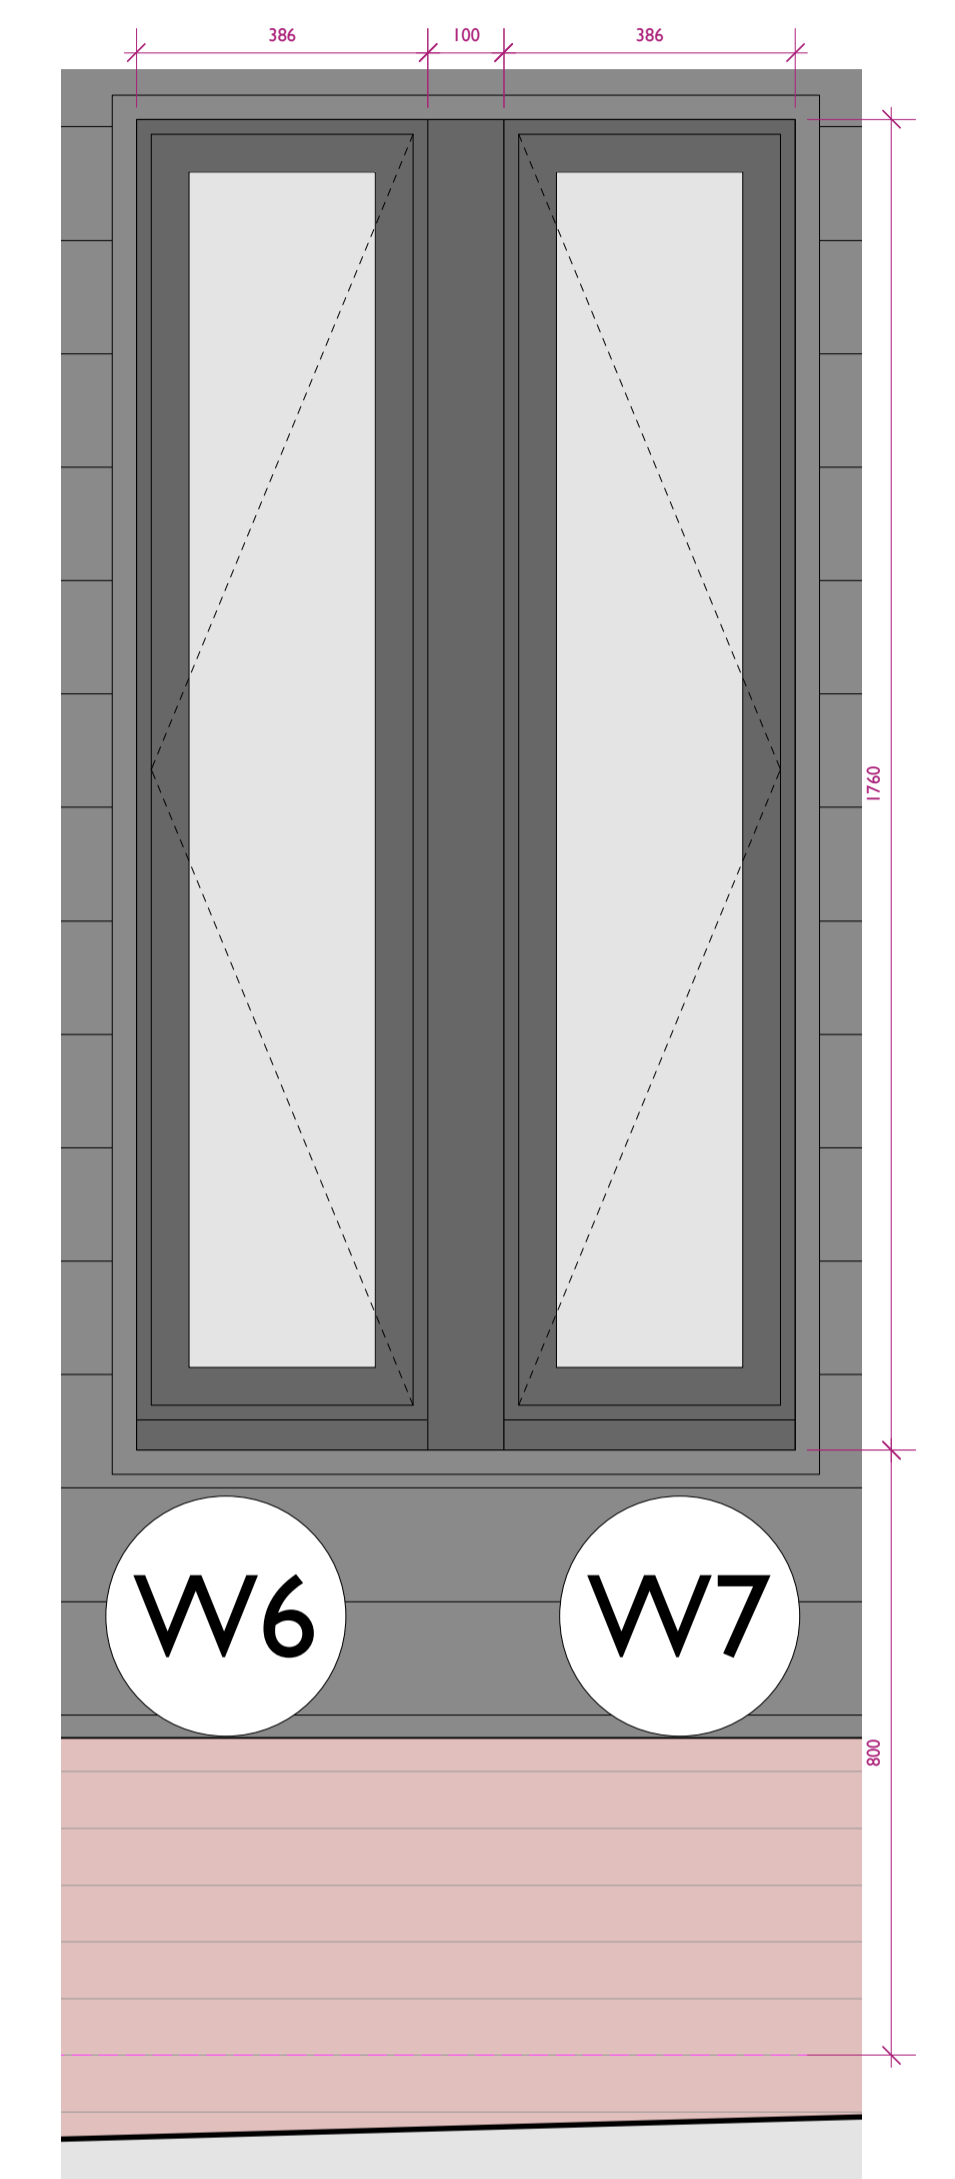


General Notes

1. Do not scale this drawing. All dimensions to be as noted. Contractor to check all dimensions on site before carry out works.
2. This drawing is for the private and confidential use of the client for whom it was undertaken and it should not be reproduced in whole or in part or relied upon by third parties for any use without the express written authority of Beech Architects Limited.

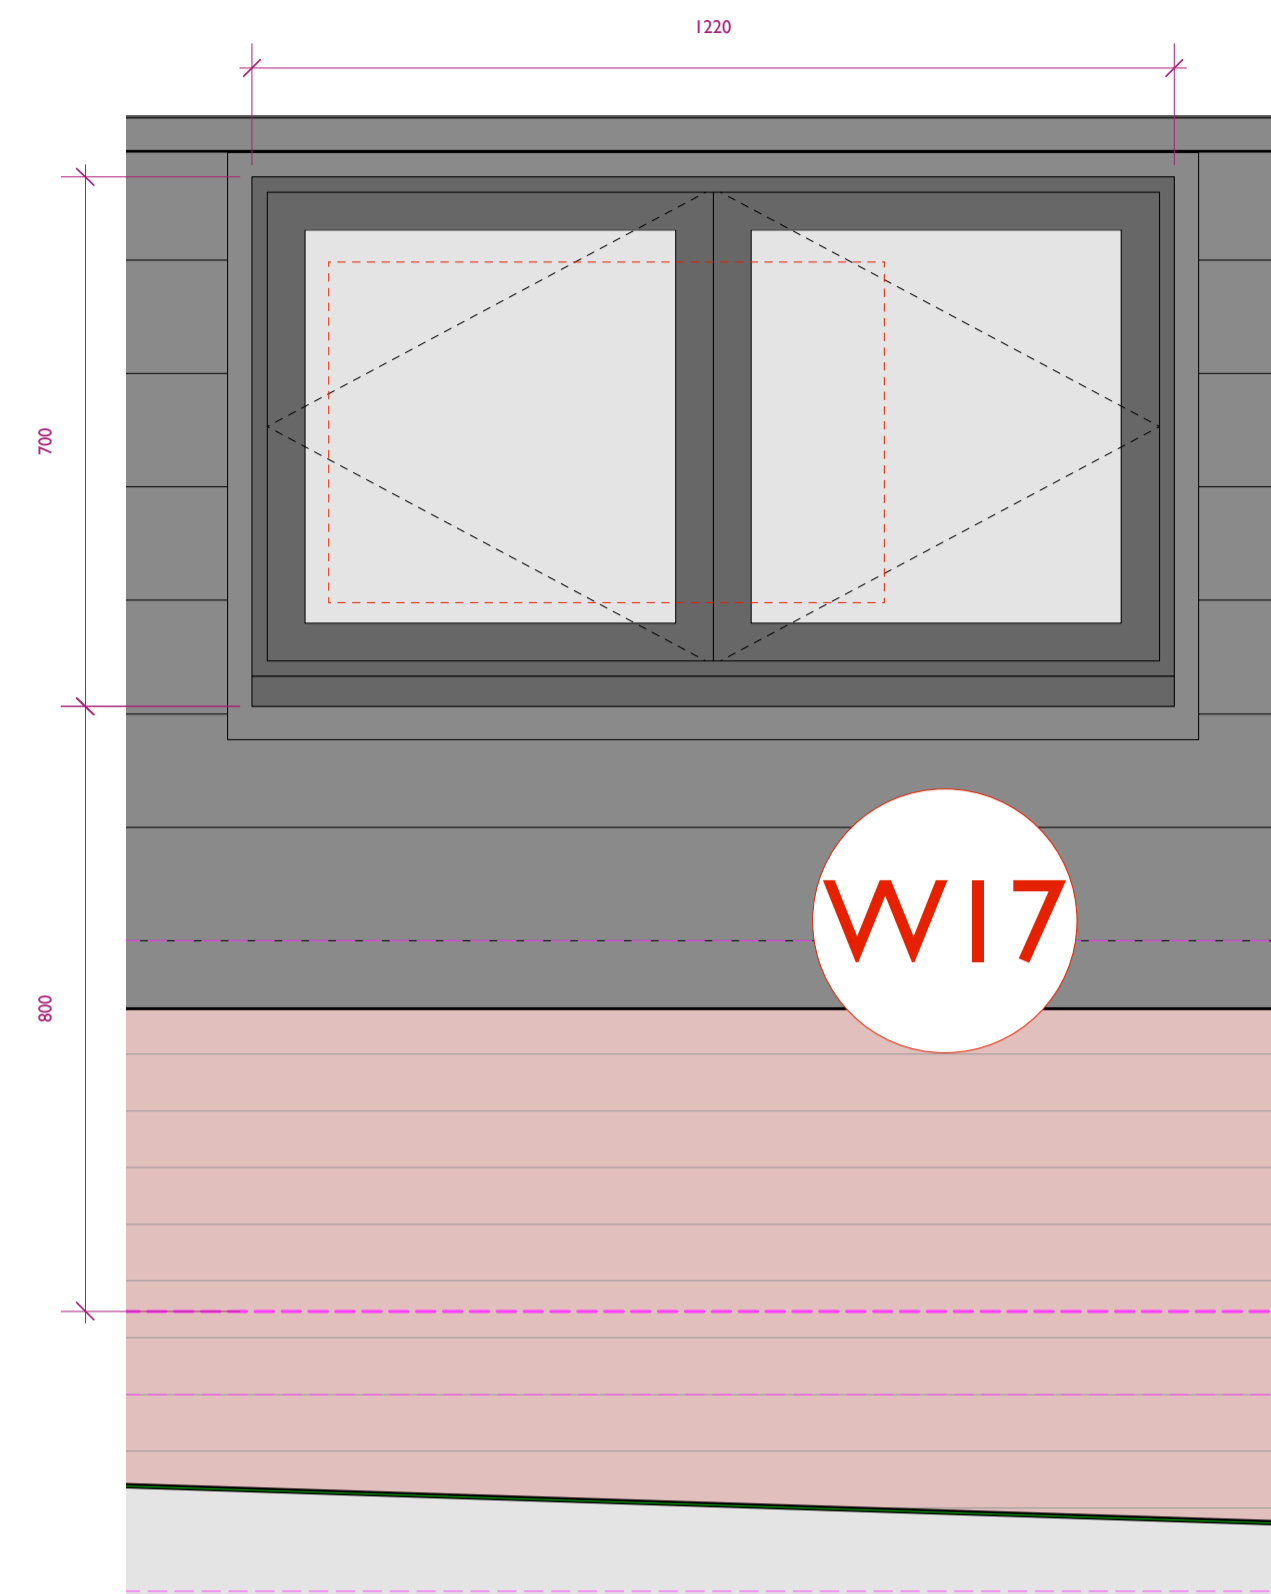

TIMBER LEDGED & BRACED OUTER SHUTTER DOORS. Solid treated softwood ledged & braced door. Mortice & tenoned joints to rails & stiles. Heavy duty galvanised T hinges (black finish), 3 no. to each leaf. Heavy duty galvanised cabin hook & eye (black finish) for hold open. Finish: Painted finish, colour black, applied in accordance with manufacturers instructions. Min 3 no. coats.

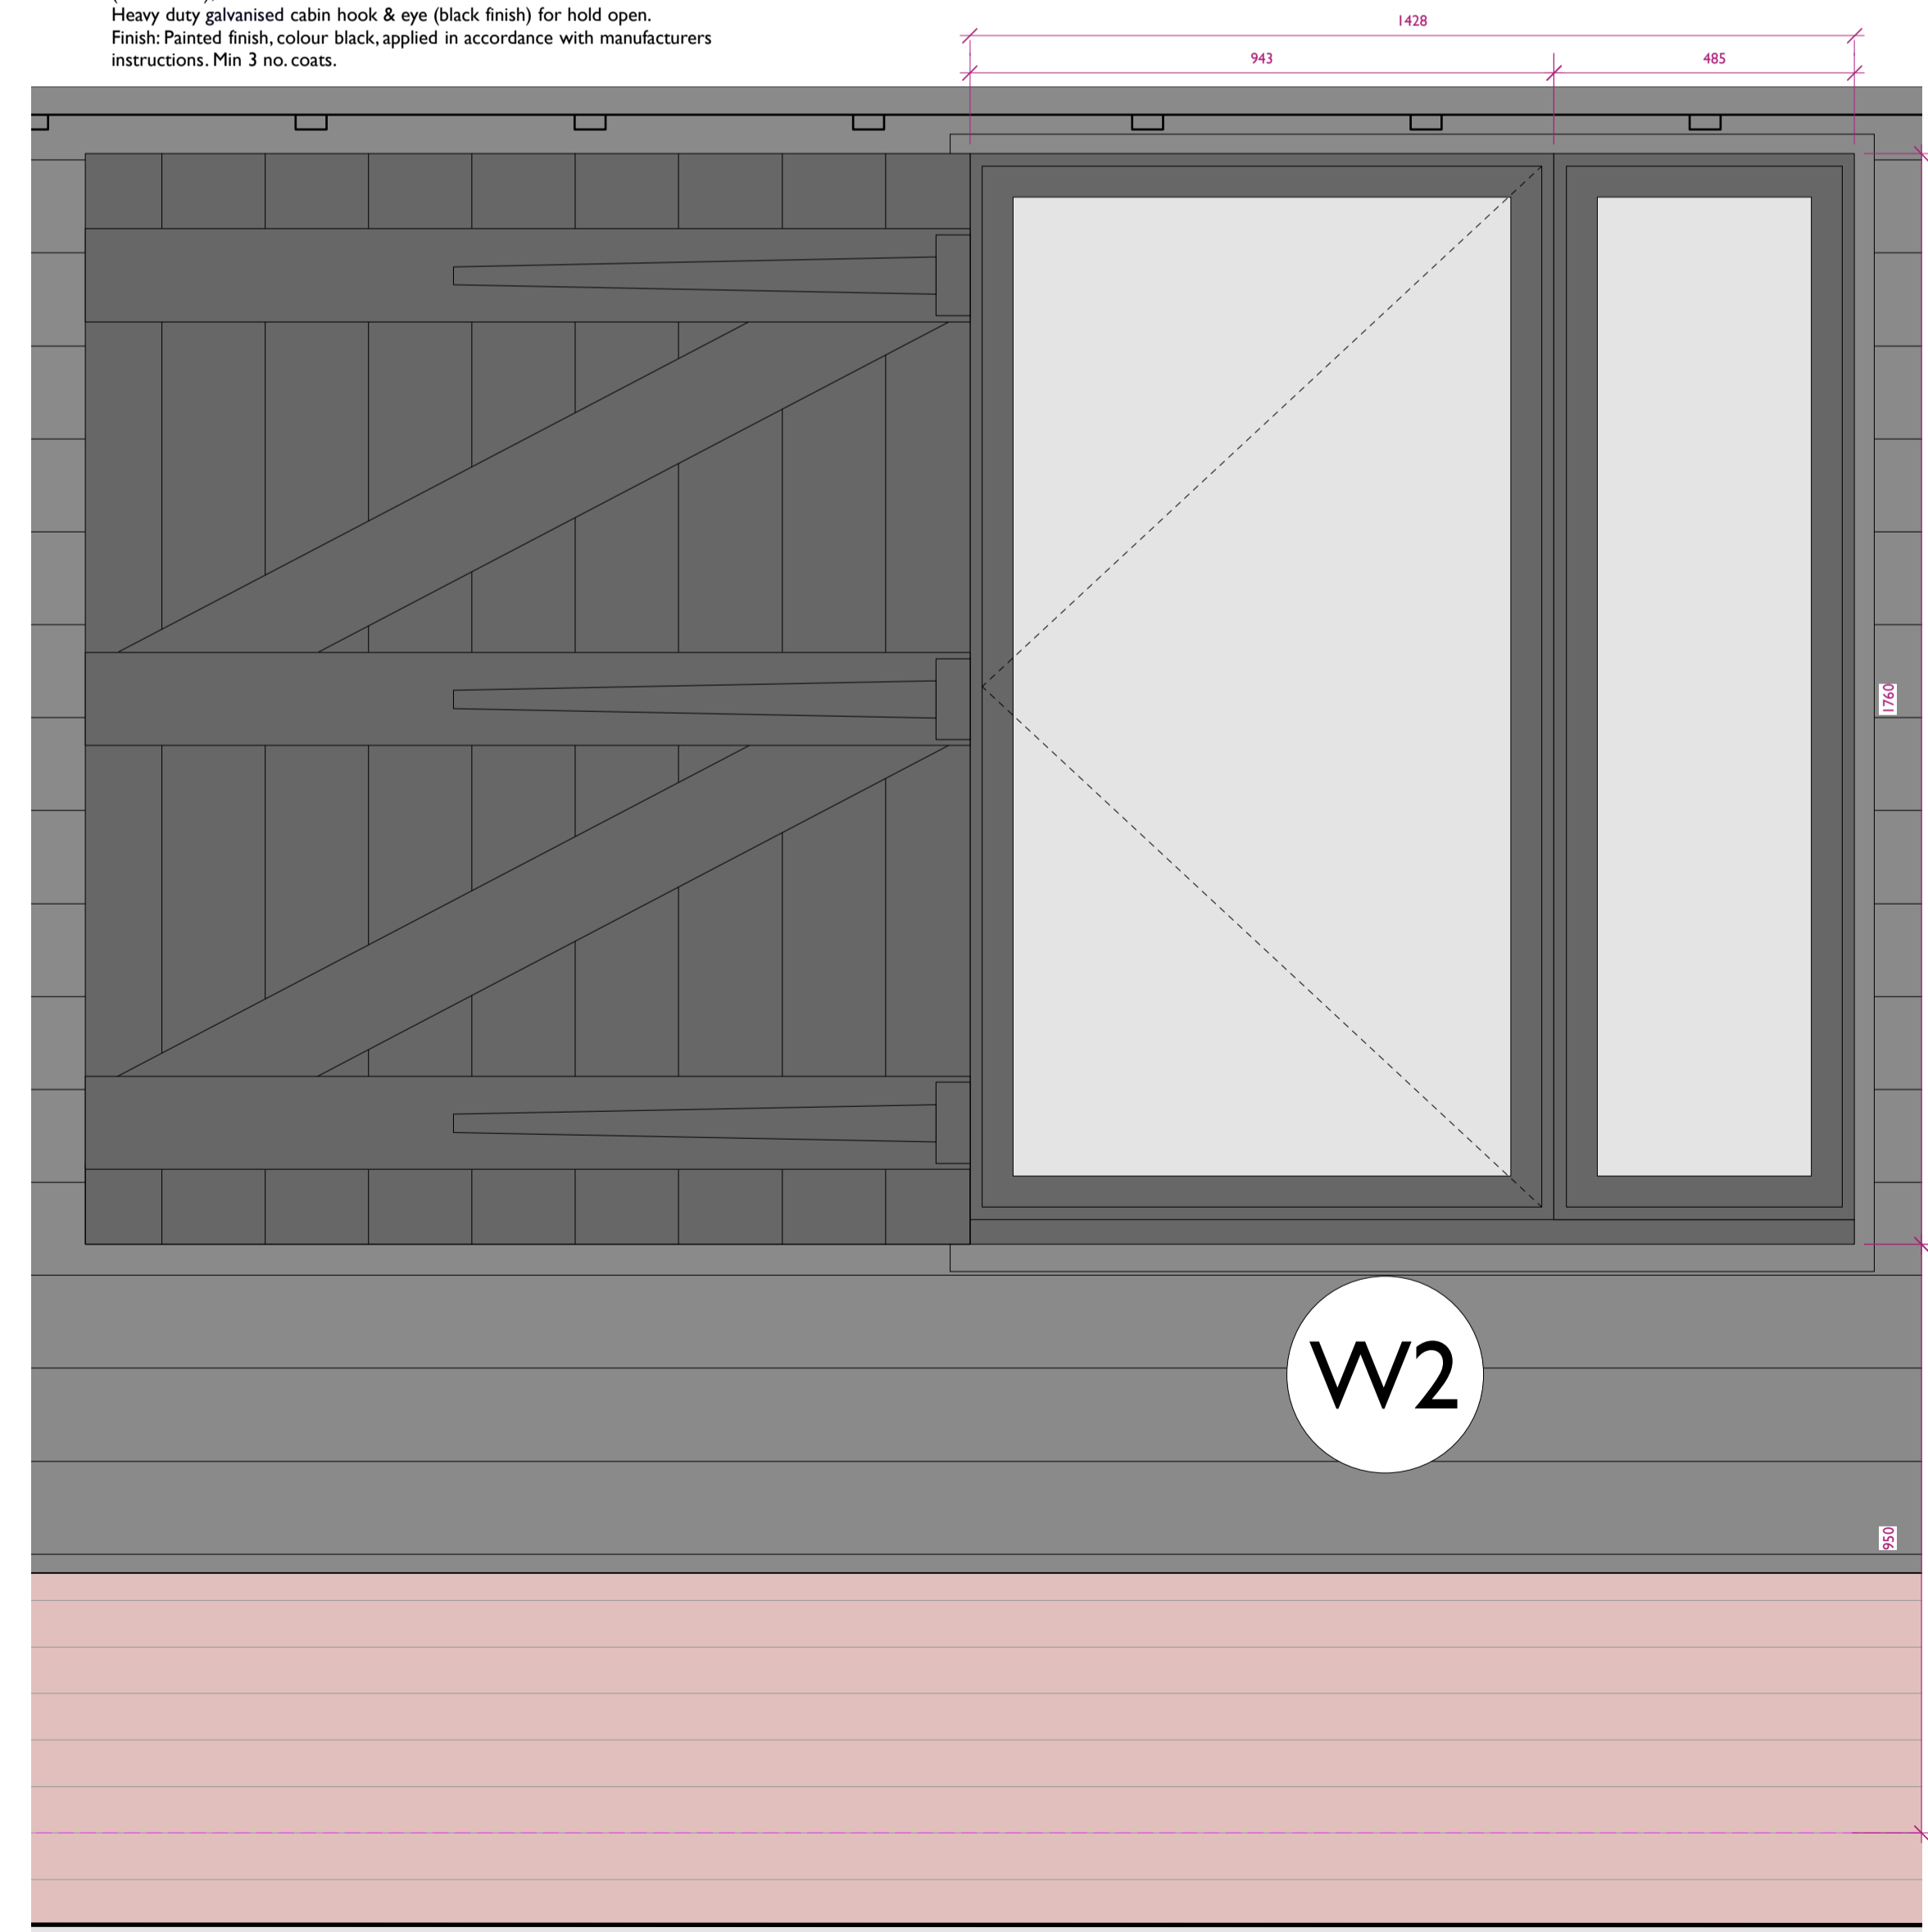

		Church Farm Barn The Street Thorndon Suffolk IP23 7JR enquiries@beecharchitects.com t 01379 678442	
CLIENT			
Mr & Mrs Macklin			
PROJECT			
Peacocks Barn Farley Green Suffolk CB8 8PX			
DRAWING			
Windows & doors Elevations Sheet 2			
SCALE	DATE	DRAWN BY	CHECKED
1:10 @ A1	MAR 2021		
DRAWING NUMBER	JOB NUMBER	STATUS	REV
51	564	Not For Construction	

This drawing is copyright and remains the property of Beech Architects Ltd. Original size A1. Scale shown will be incorrect if reproduced in any other format. All dimensions to be checked on site.