
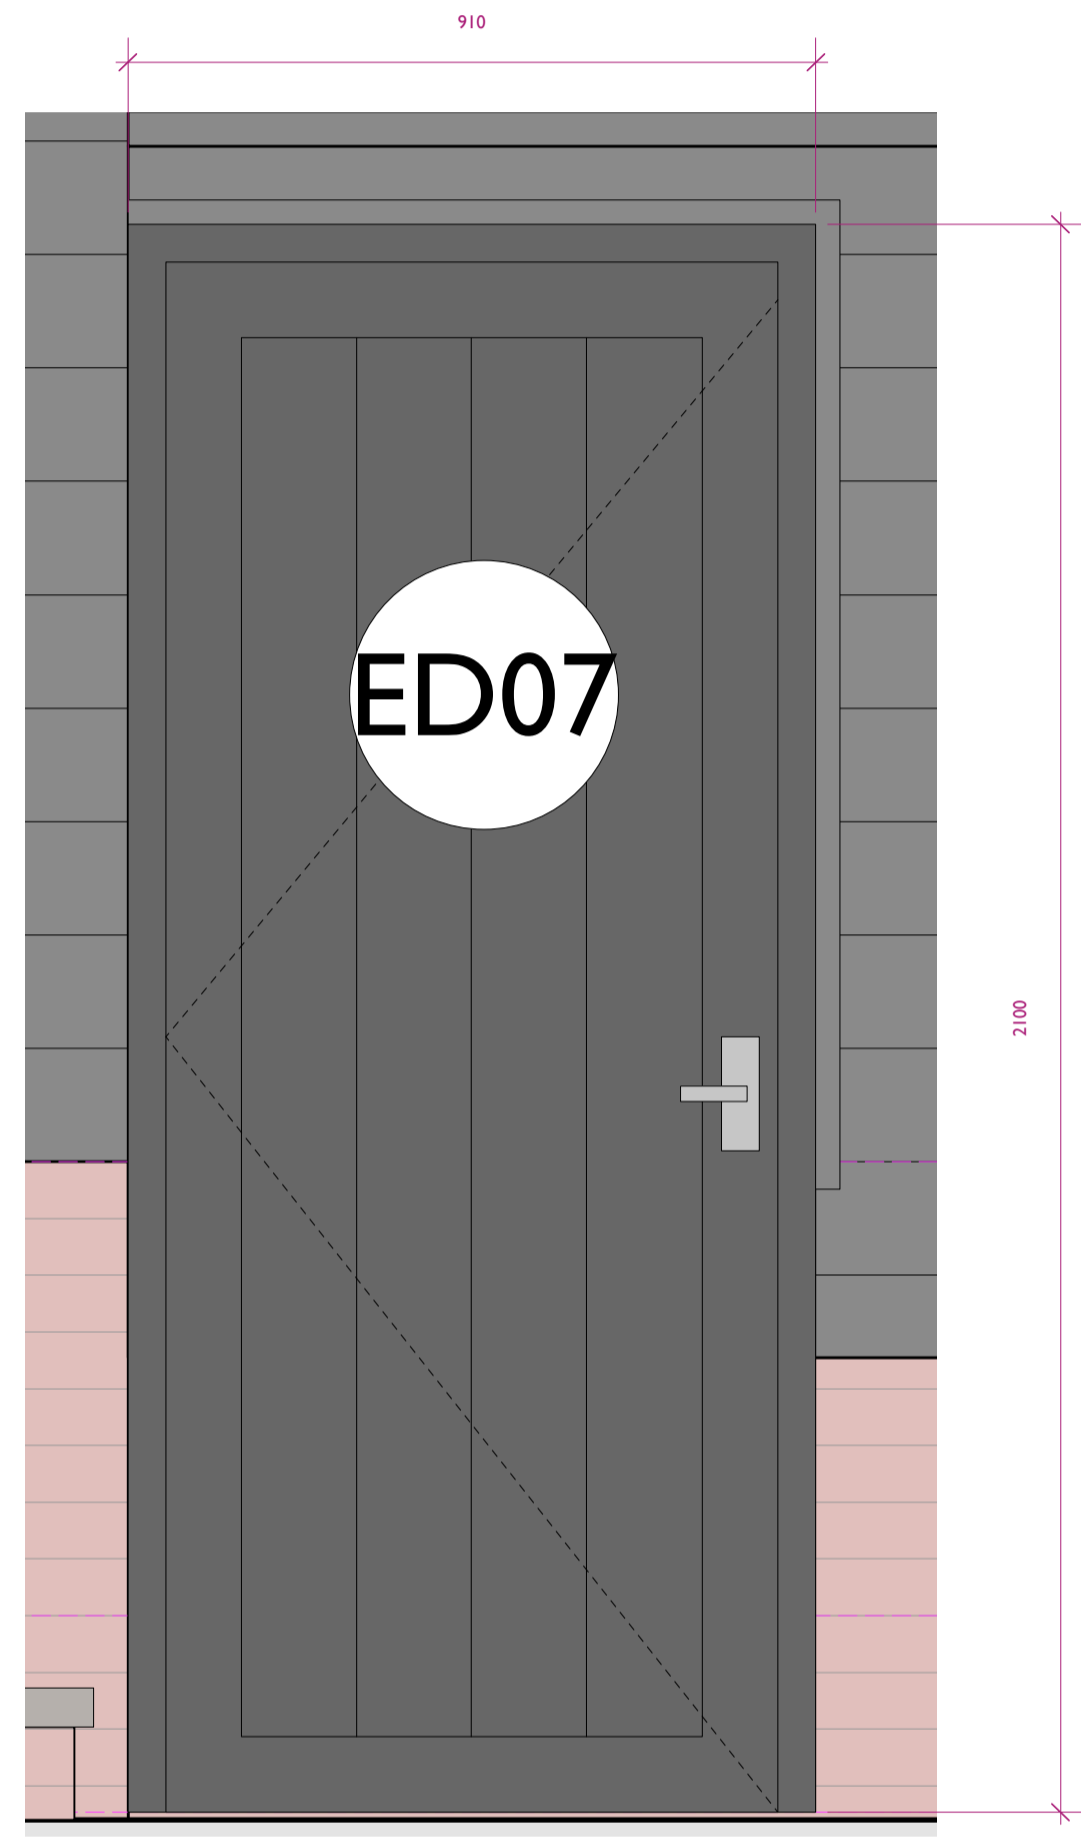
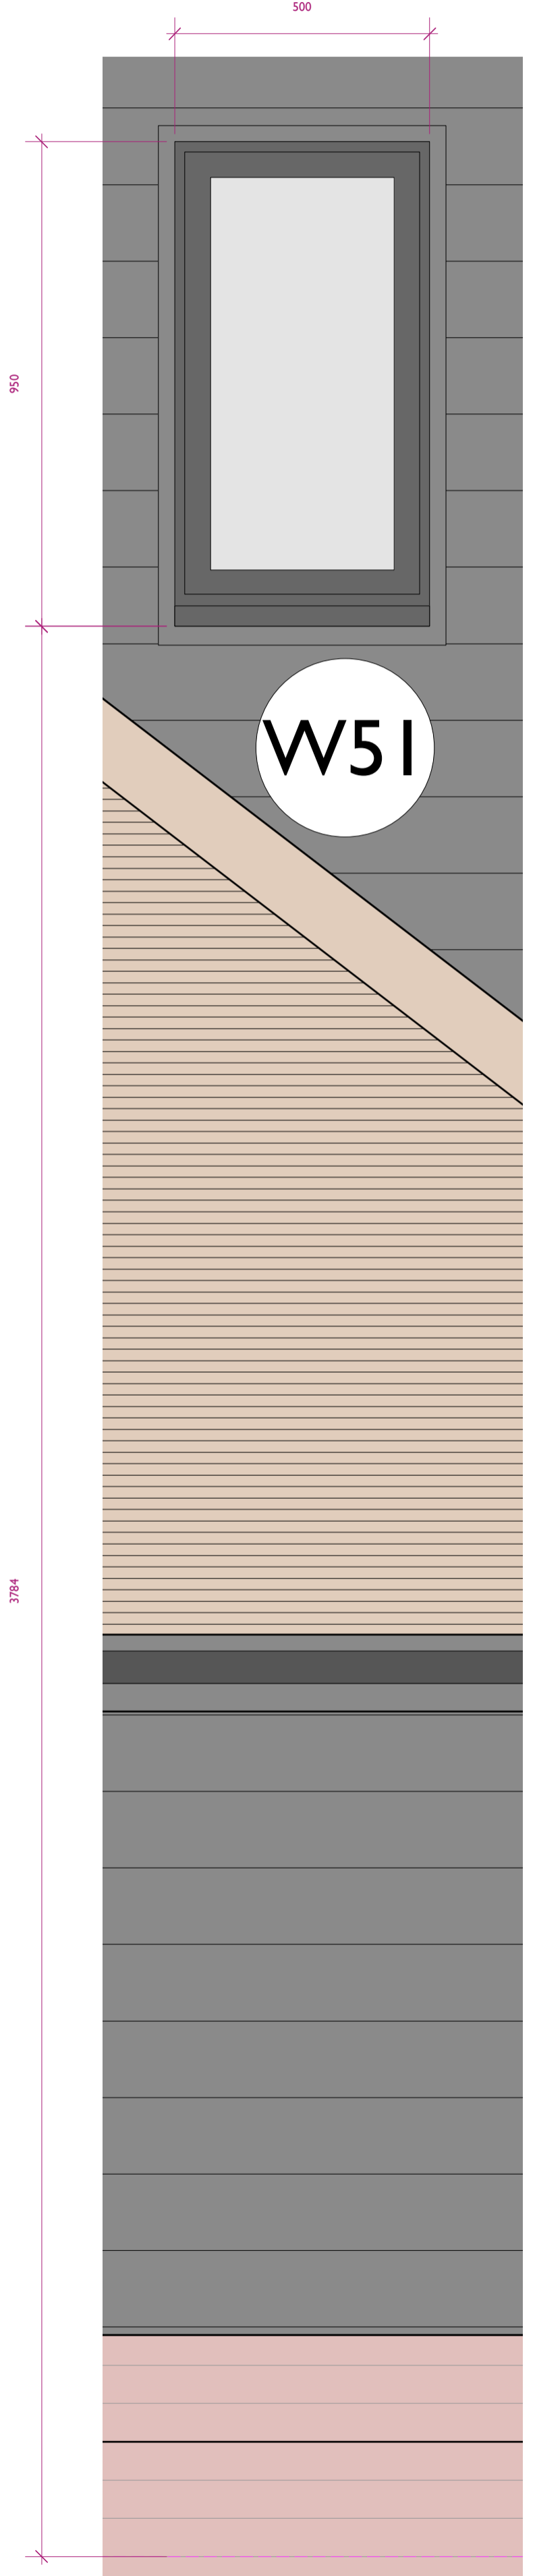


**General Notes**

1. Do not scale this drawing. All dimensions to be as noted. Contractor to check all dimensions on site before carry out works.
2. This drawing is for the private and confidential use of the client for whom it was undertaken and it should not be reproduced in whole or in part or relied upon by third parties for any use without the express written authority of Beech Architects Limited.

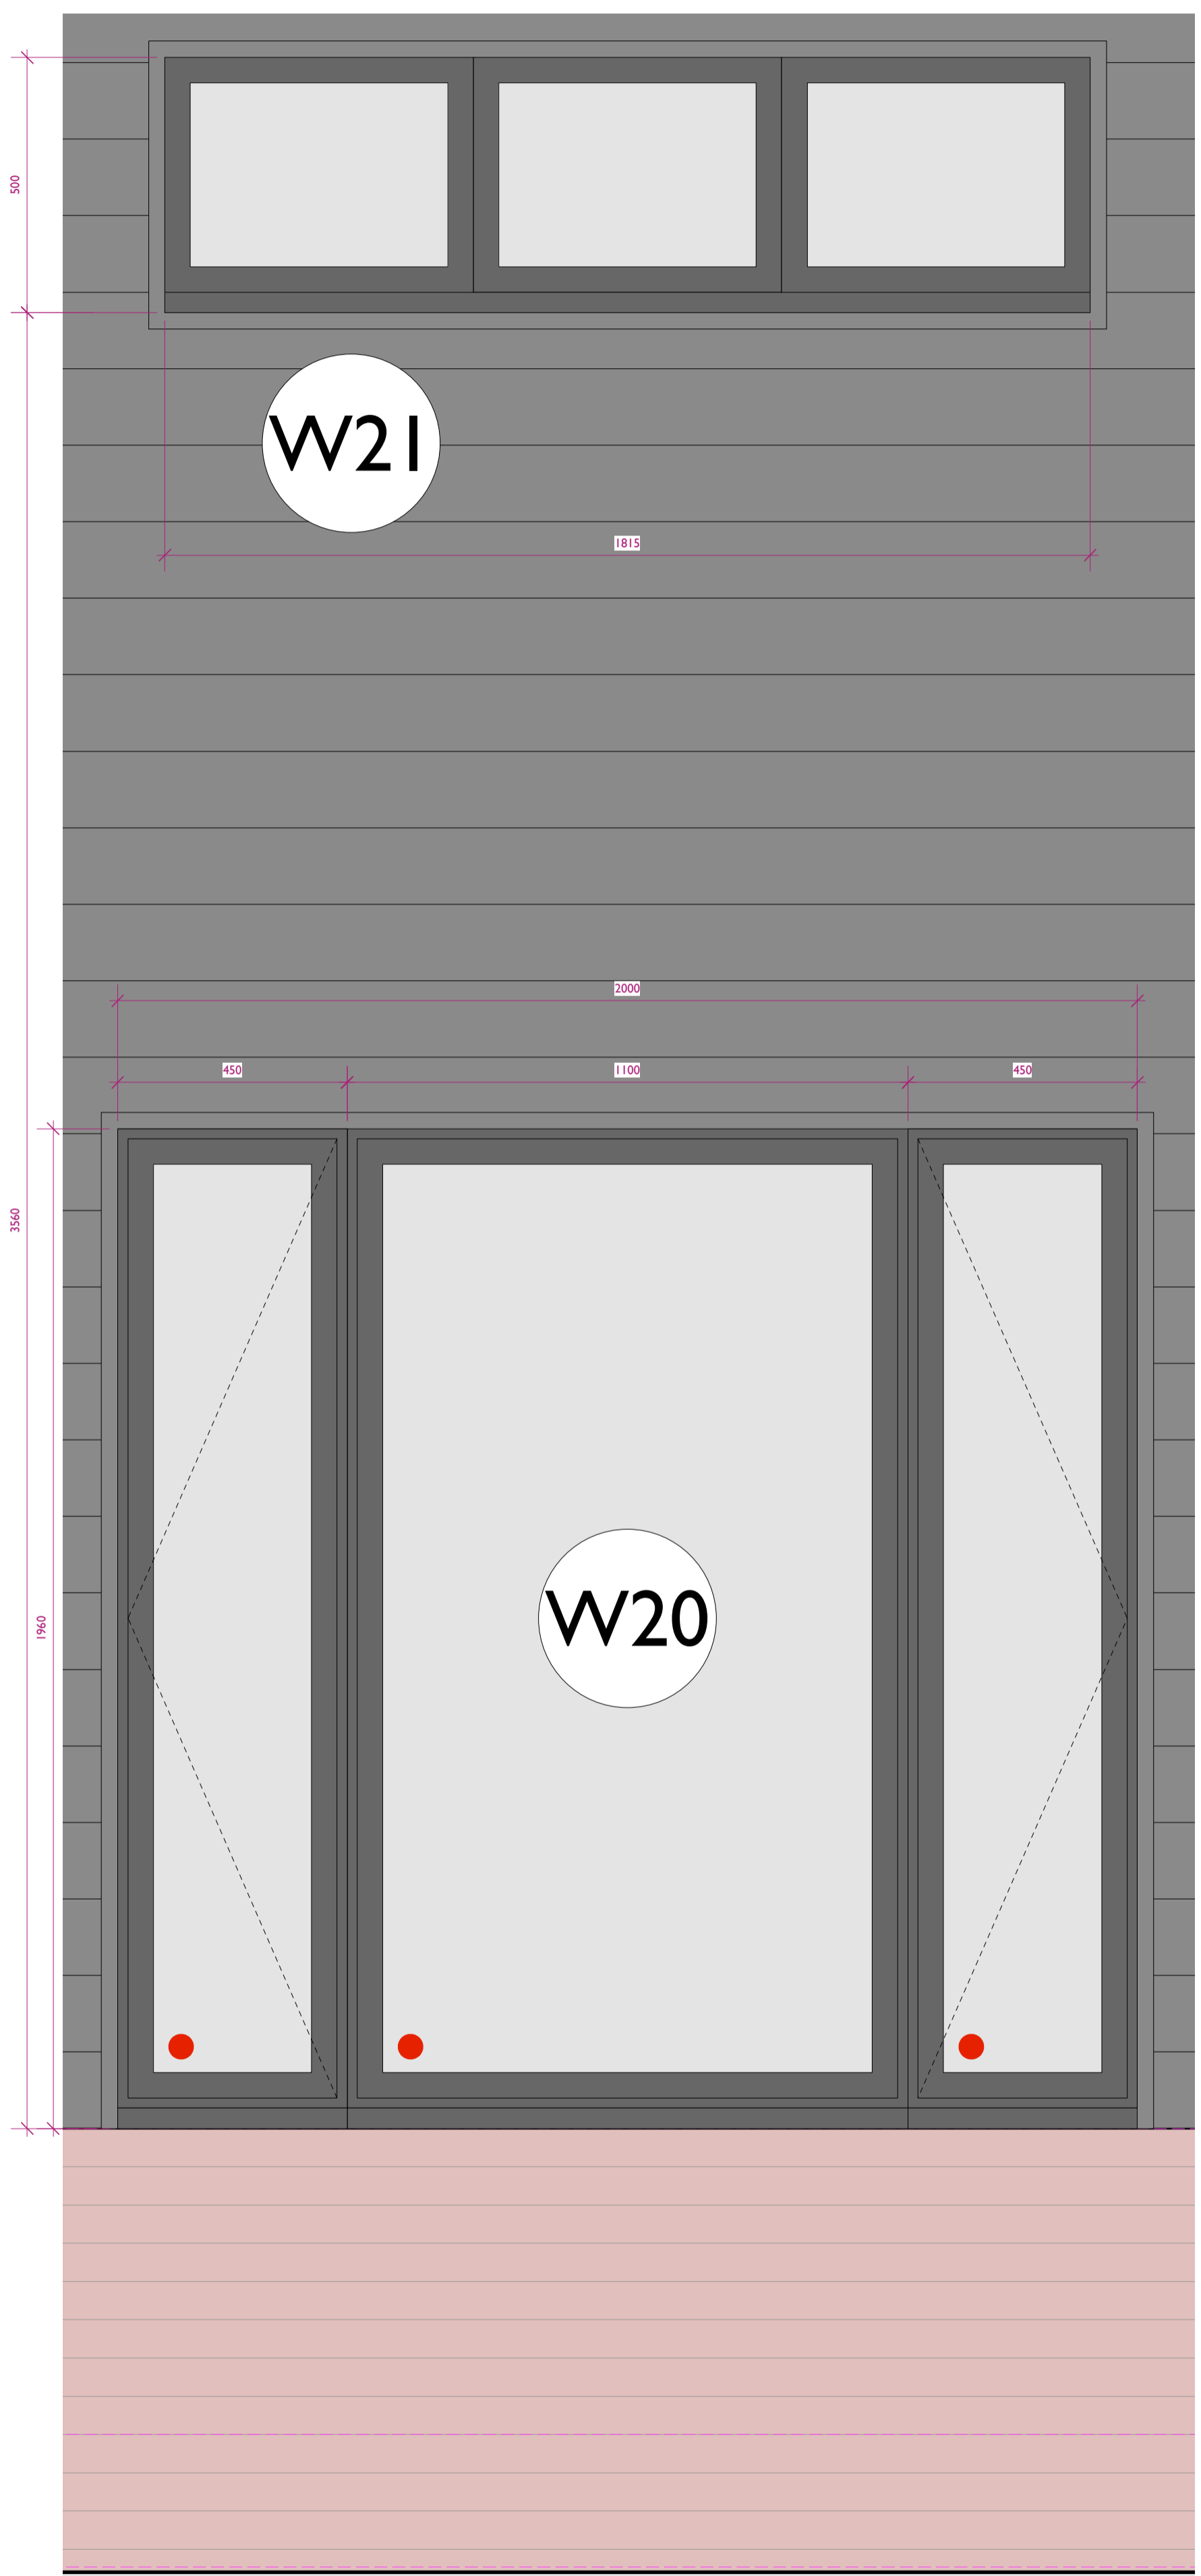

**Rev**

**Beech ARCHITECTS**  
Church Farm Barn  
The Street  
Thorndon  
Suffolk  
IP23 7JR  
www.beecharchitects.com  
e enquiries@beecharchitects.com  
t 01379 678442

**CLIENT**  
Mr & Mrs Macklin

**PROJECT**  
Peacocks Barn  
Farley Green  
Suffolk  
CB8 8PX

**DRAWING**  
Windows & doors Elevations Sheet 4

SCALE	DATE	DRAWN BY	CHECKED
1:10 @ A1	MAR 2021		
DRAWING NUMBER	JOB NUMBER	STATUS	REV
53	564	Not For Construction	

This drawing is copyright and remains the property of Beech Architects Ltd. Original size A1. Scale shown will be incorrect if reproduced in any other format. All dimensions to be checked on site.