




HEAD

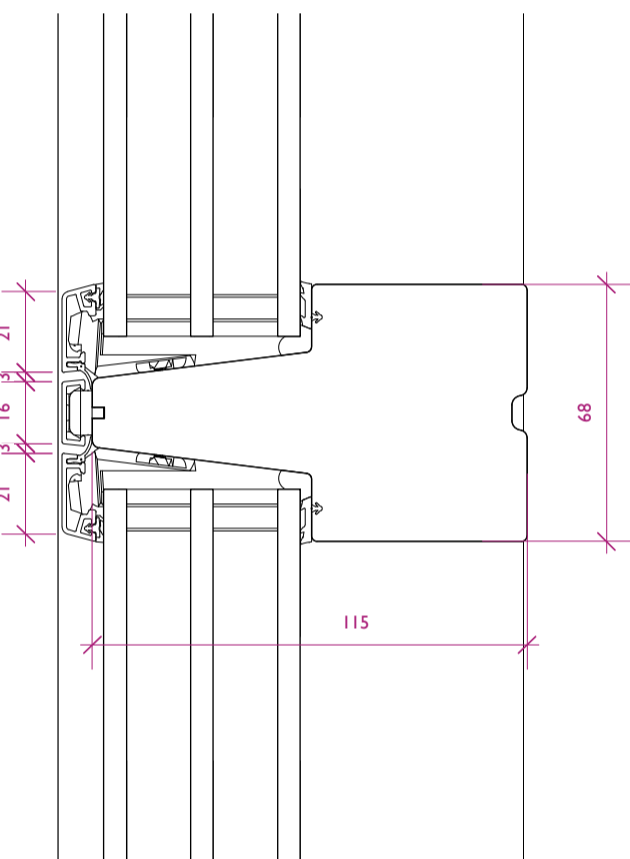


TRANSOM  
Fixed / Fixed

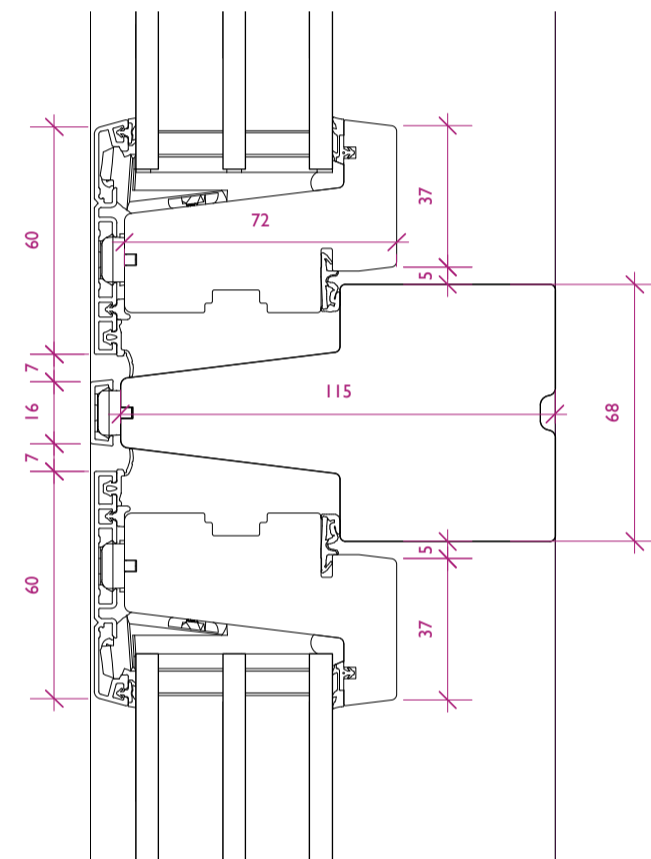



TRANSOM  
Opening / Opening

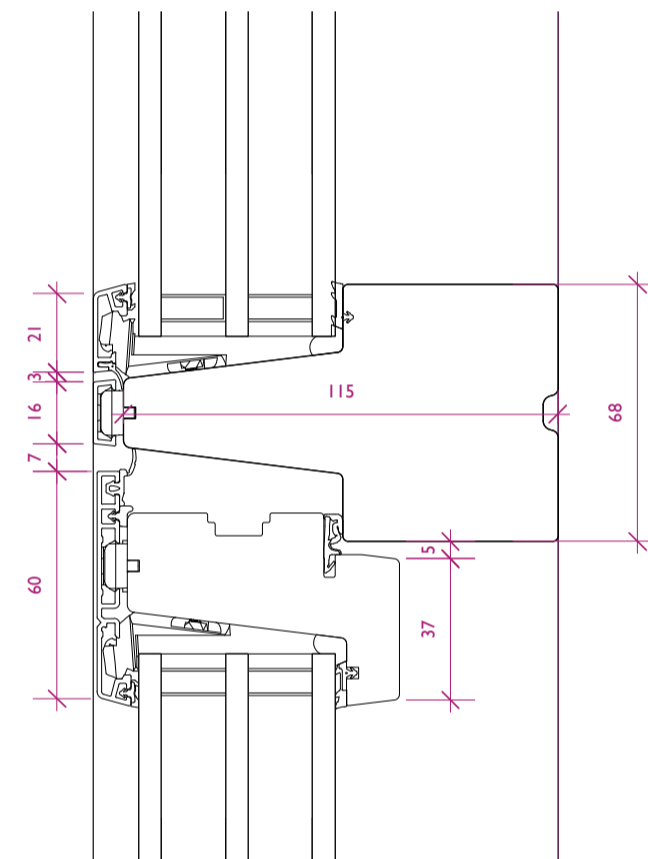


TRANSOM  
Fixed / Opening

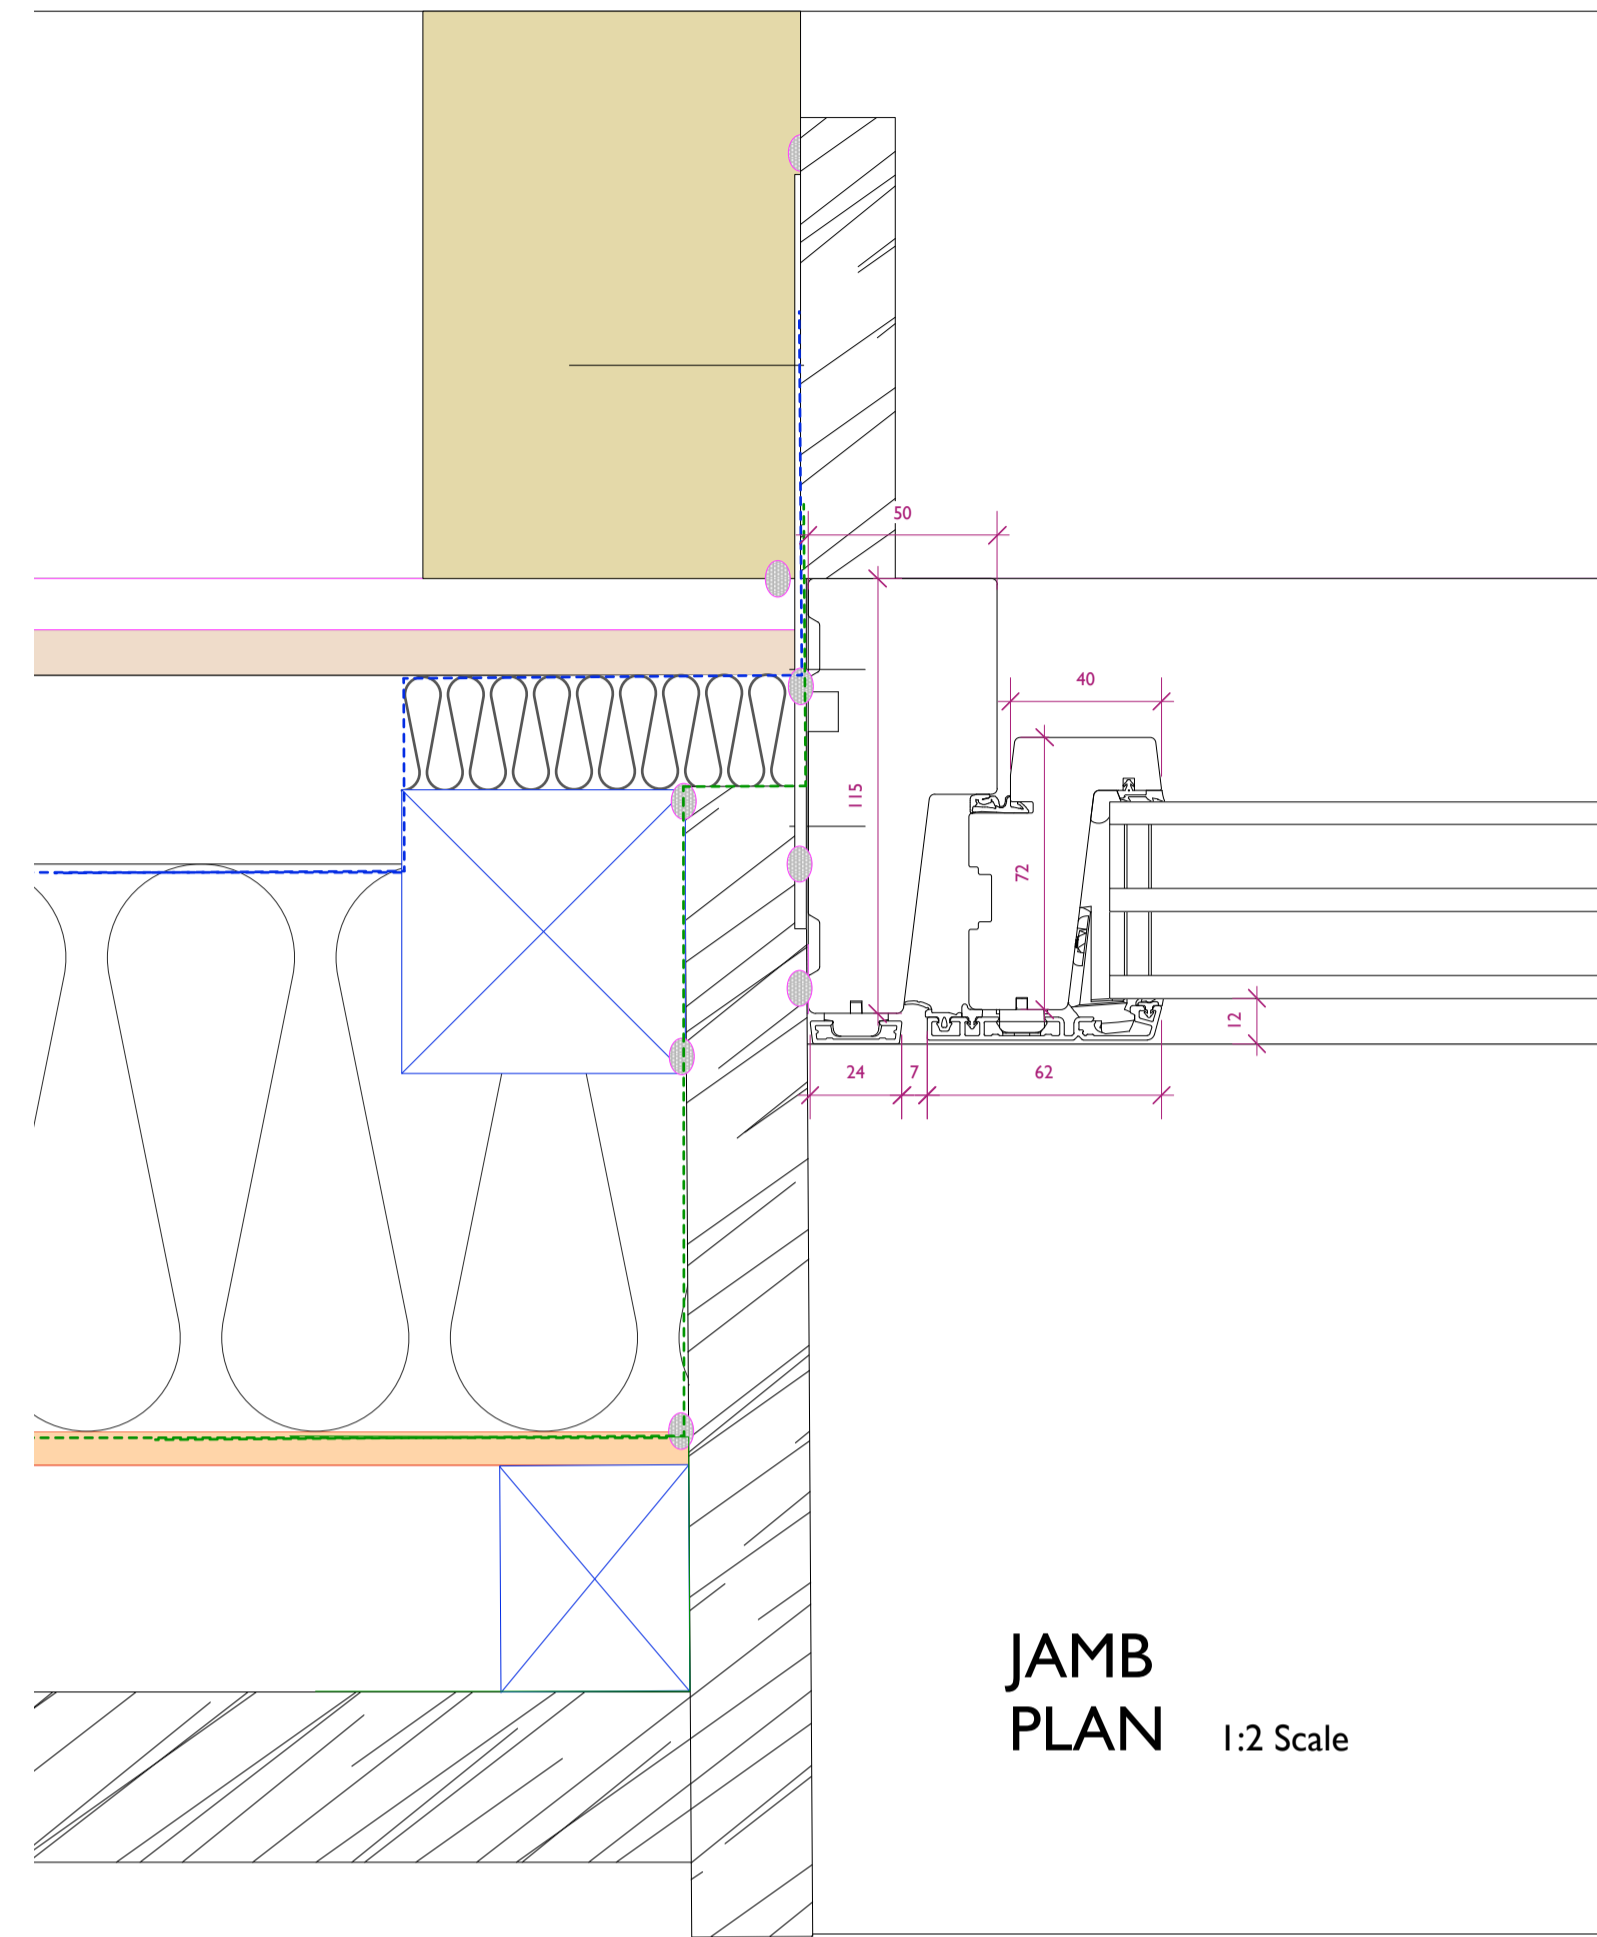

JAMB  
PLAN  
1:2 Scale

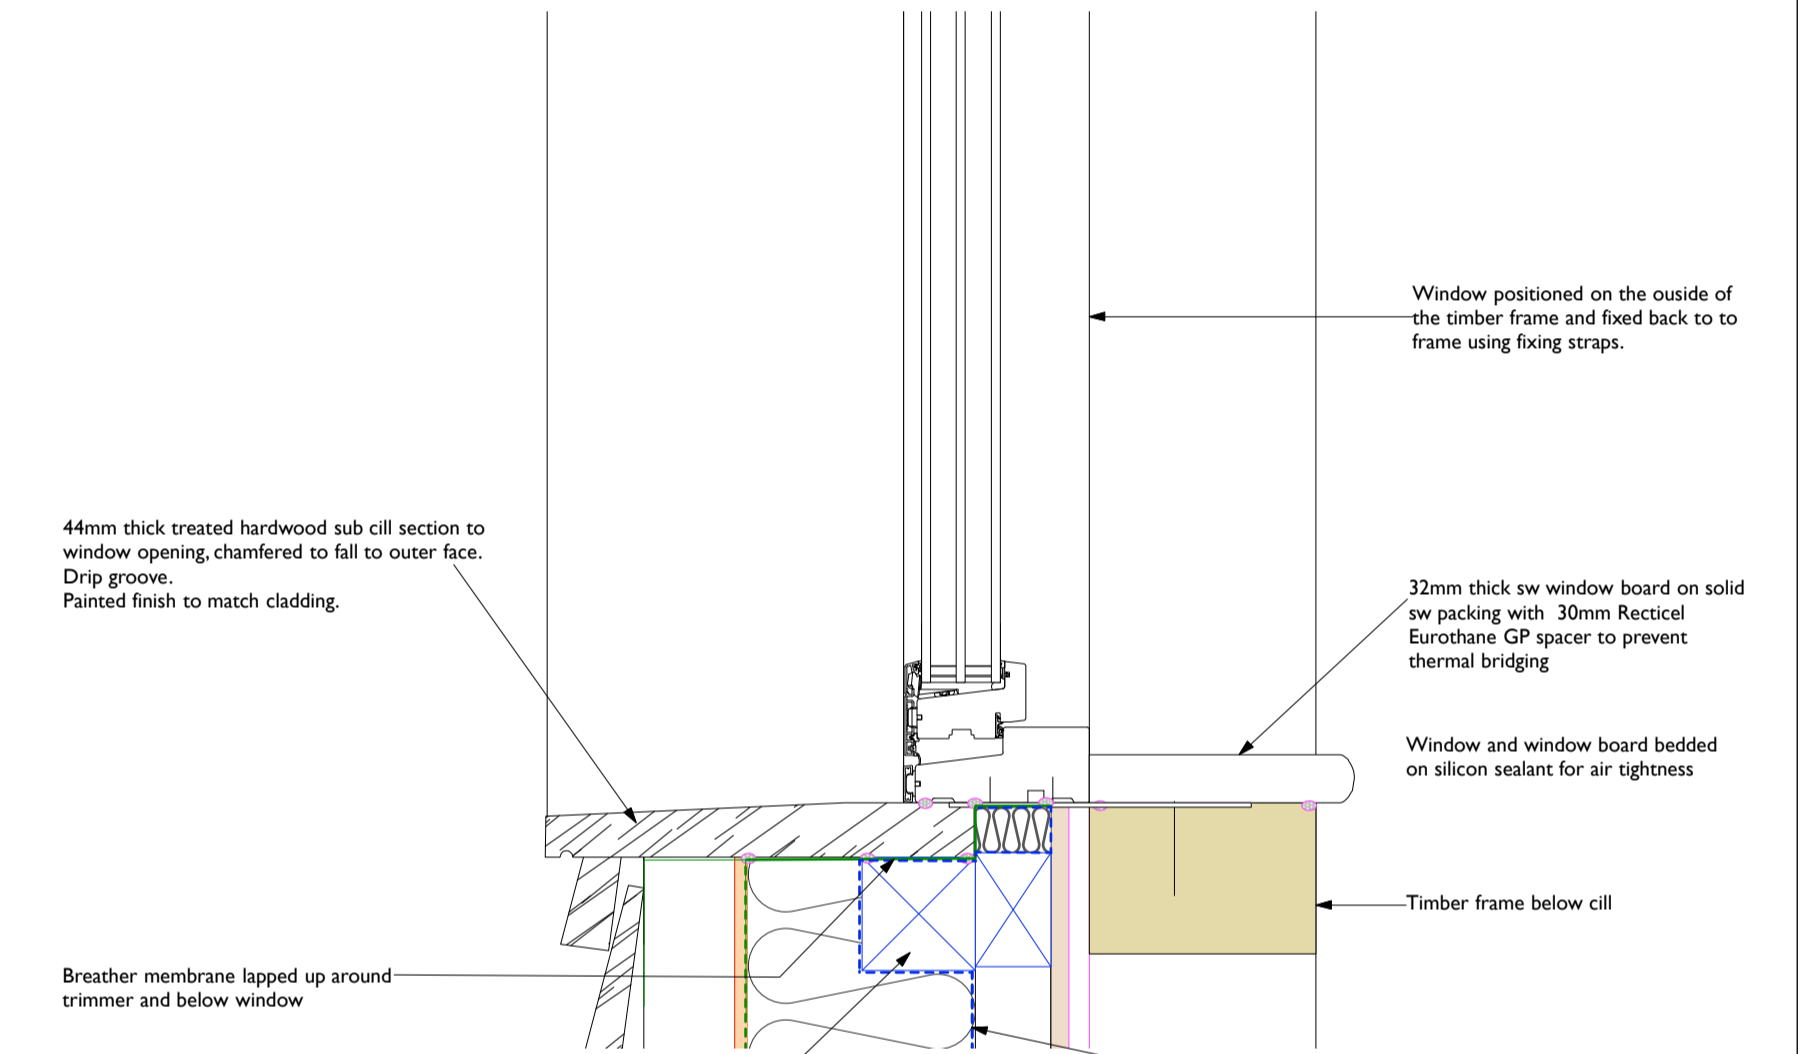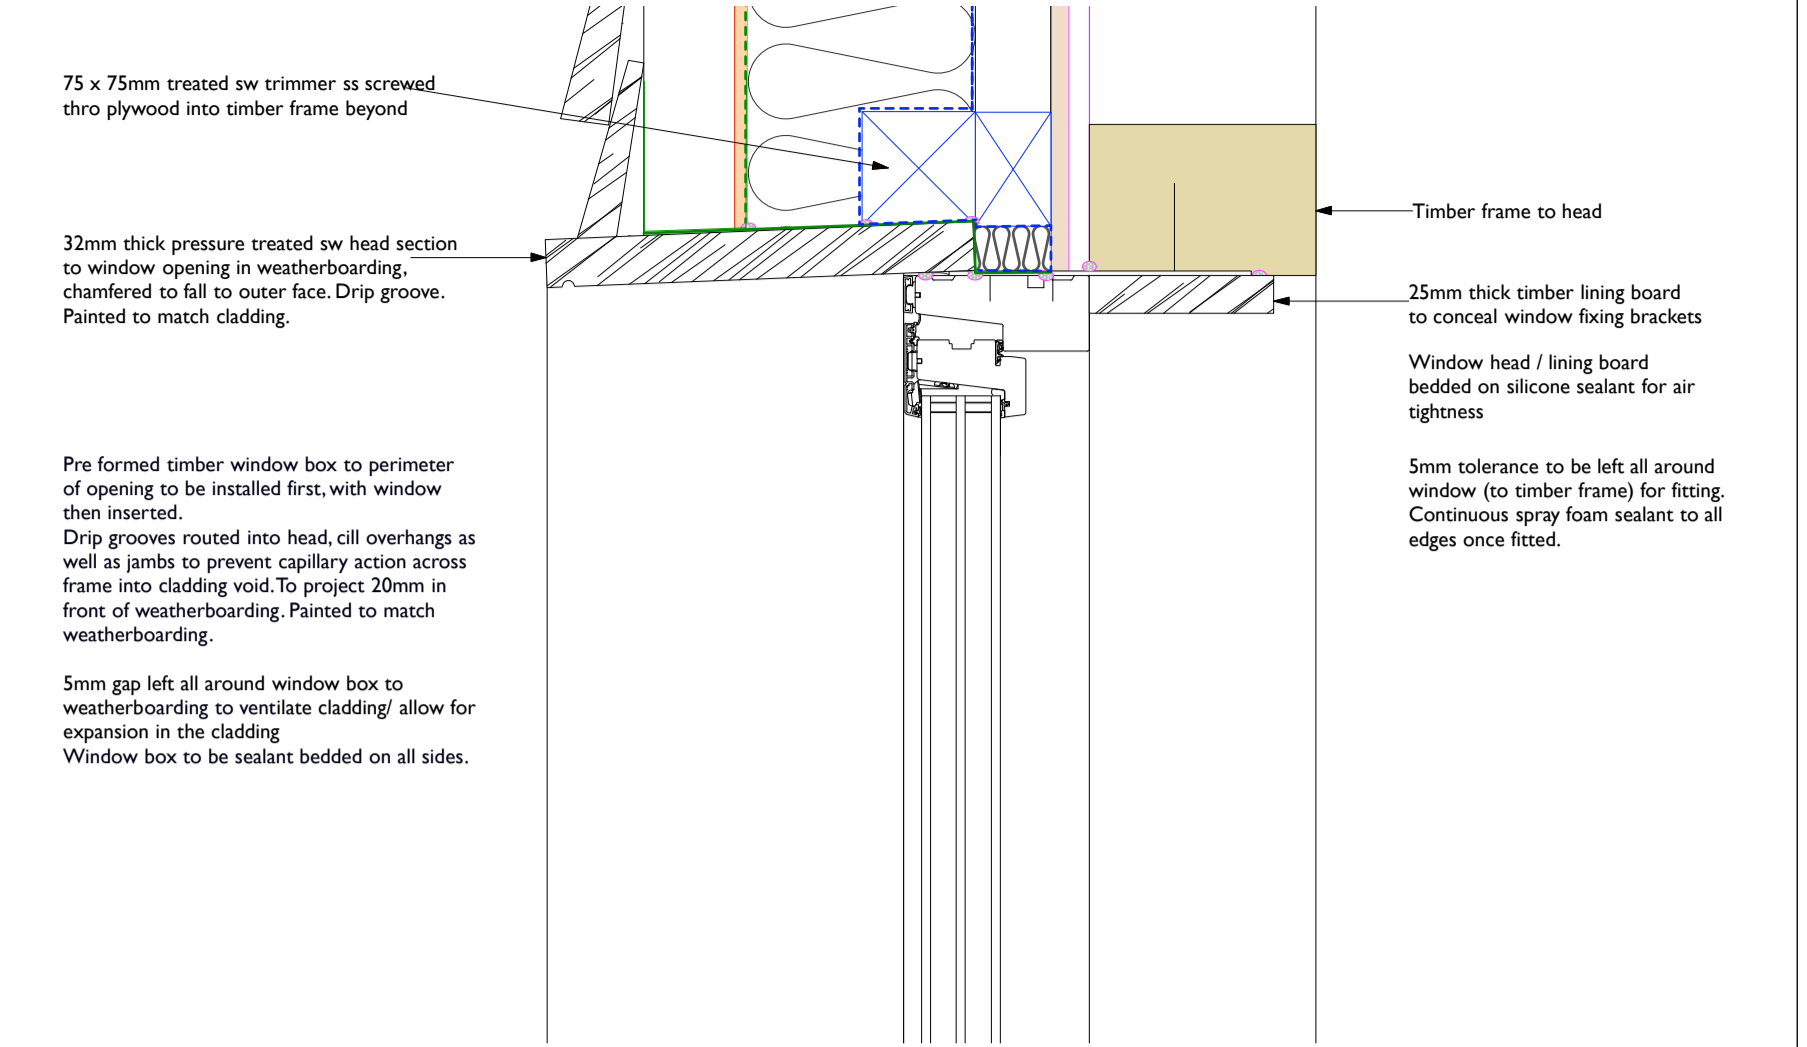

SECTION 1:5 Scale

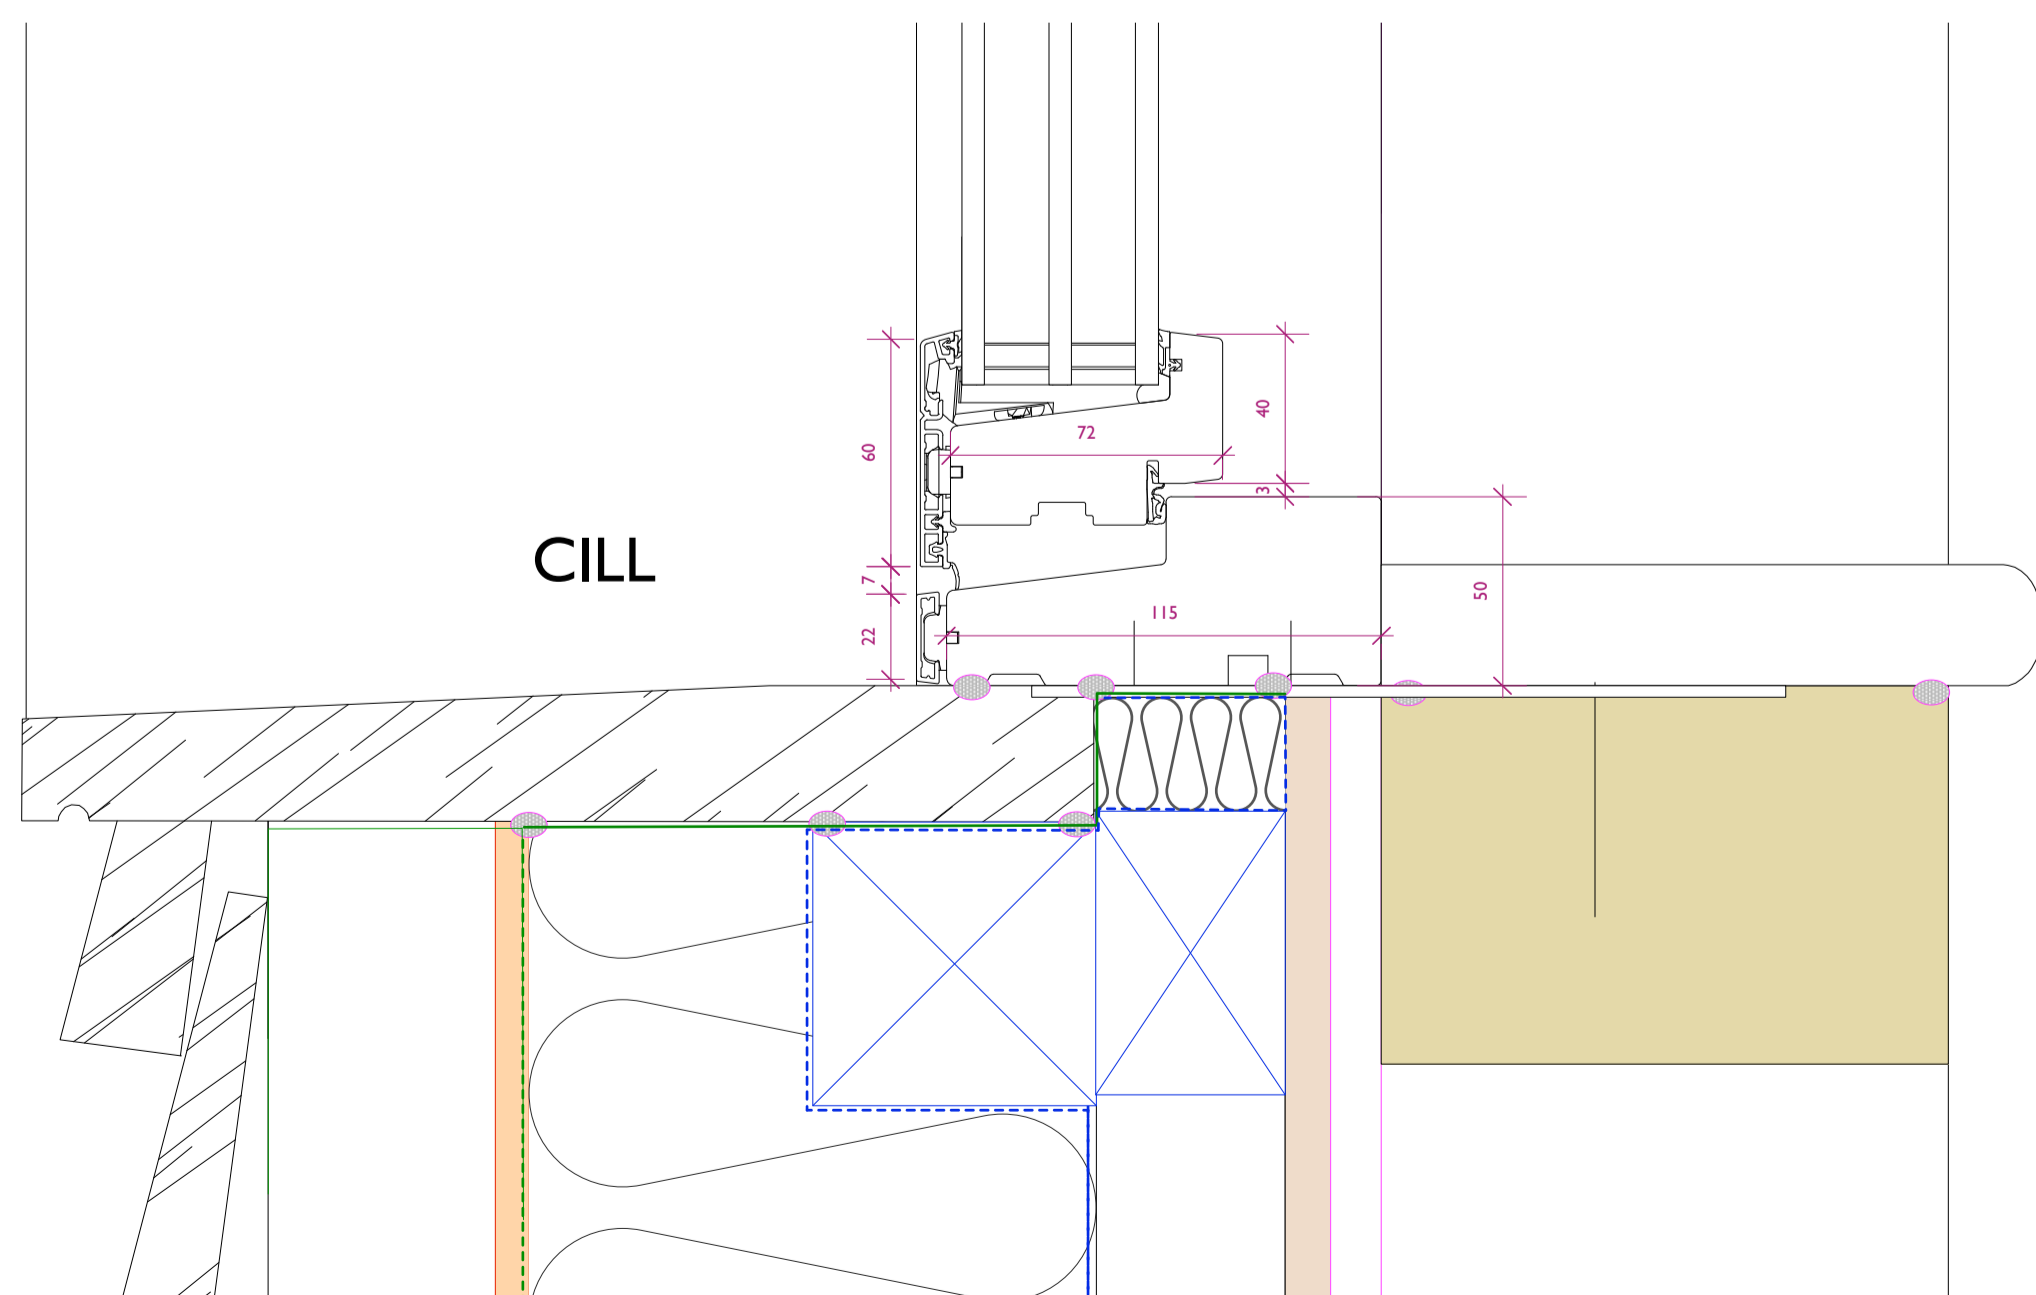

SECTION DETAILS 1:2 Scale

General Notes  
 1. Do not scale this drawing. All dimensions to be as noted. Contractor to check all dimensions on site before carry out works.  
 2. This drawing is for the private and confidential use of the client for whom it was undertaken and it should not be reproduced in whole or in part or relied upon by third parties for any use without the express written authority of Beech Architects Limited.

<b>Rev</b> <b>Beech ARCHITECTS</b> <a href="http://www.beecharchitects.com">www.beecharchitects.com</a>		Church Farm Barn The Street Thornston Suffolk IP23 7JR enquiries@beecharchitects.com t 01379 678442	
<b>CLIENT</b> Mr & Mrs Macklin			
<b>PROJECT</b> Peacocks Barn Farley Green Suffolk CB8 8PX			
<b>DRAWING</b> Window Details			
<b>SCALE</b> 1:2 & 1:5 @ A1	<b>DATE</b> MAR 2021	<b>DRAWN BY</b>	<b>CHECKED</b>
<b>DRAWING NUMBER</b> 56	<b>JOB NUMBER</b> 564	<b>STATUS</b> Not For Construction	<b>REV</b>

This drawing is copyright and remains the property of Beech Architects Ltd. Original size A1. Scale shown will be incorrect if reproduced in any other format. All dimensions to be checked on site.