


Mistletoe Cottage, 20 High Street, Cheddington

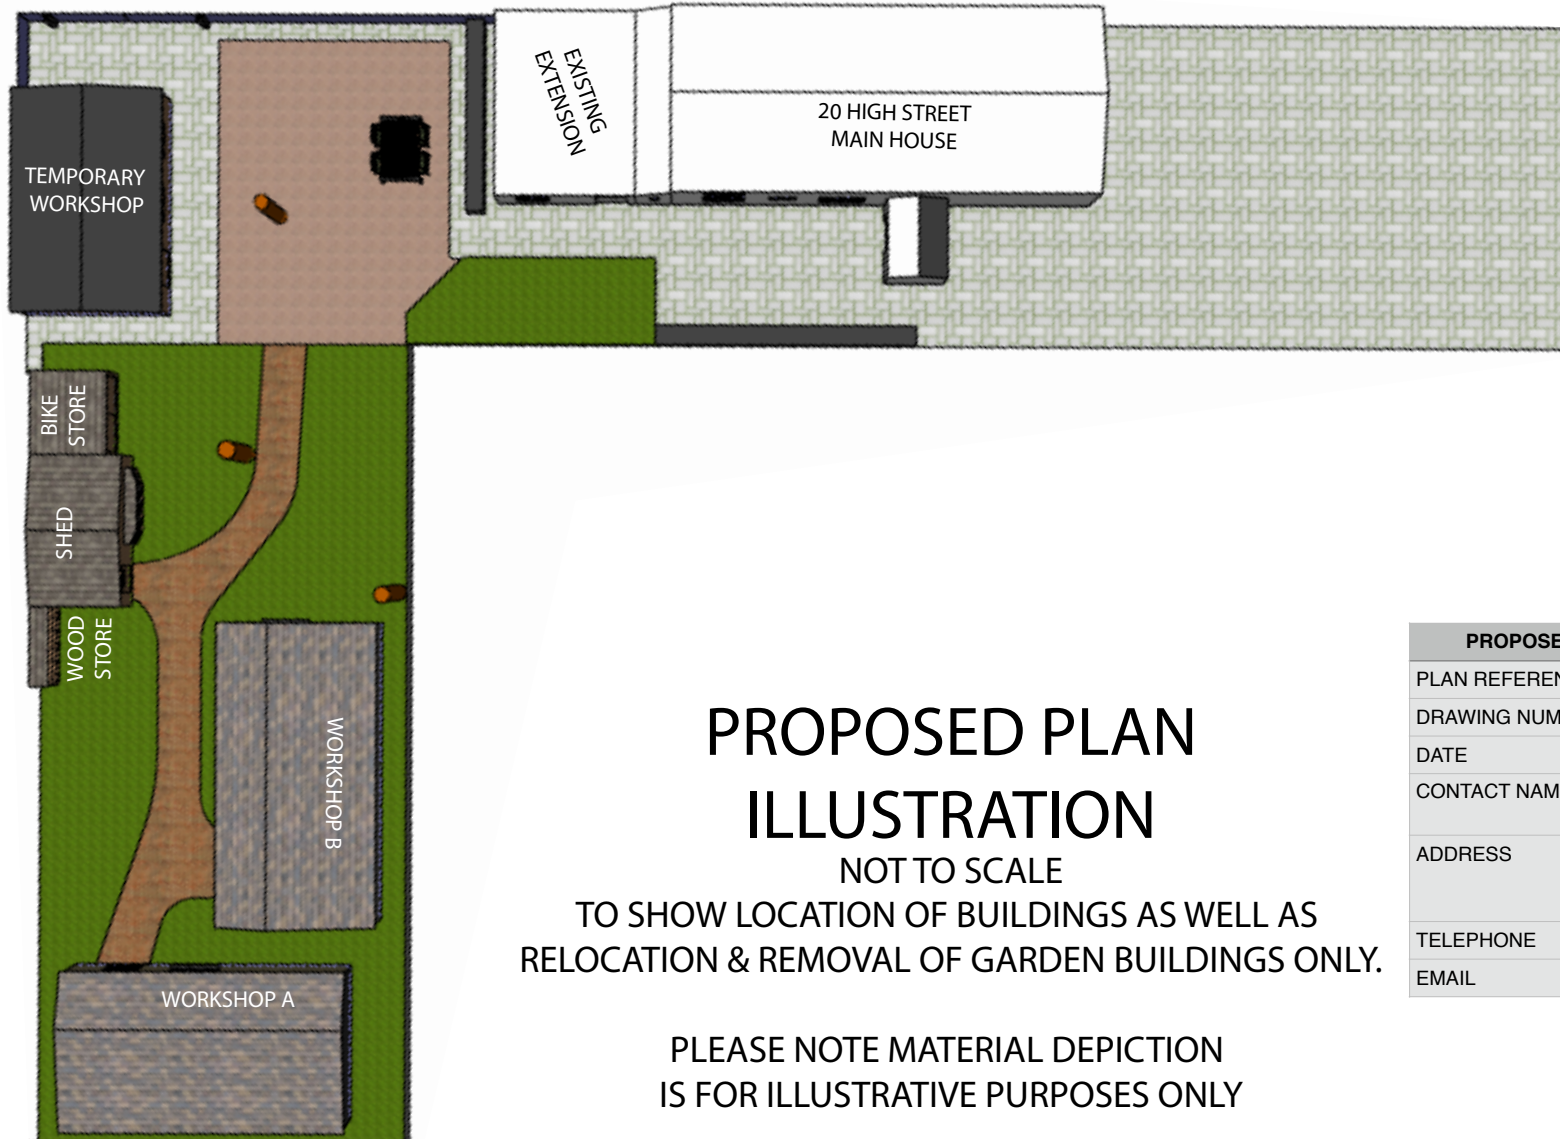

PROPOSED PLAN ILLUSTRATION NOT TO SCALE TO SHOW LOCATION OF BUILDINGS AS WELL AS RELOCATION & REMOVAL OF GARDEN BUILDINGS ONLY.

PLEASE NOTE MATERIAL DEPICTION
IS FOR ILLUSTRATIVE PURPOSES ONLY

PROPOSED PLAN ILLUSTRATION (NOT TO SCALE)	
PLAN REFERENCE	N/A
DRAWING NUMBER	260231
DATE	13/11/2022
CONTACT NAME	HANNAH HEYS.
ADDRESS	MISTLETOE COTTAGE, 20 HIGH STREET, CHEDDINGTON, BUCKINGHAMSHIRE, LU7 0RQ
TELEPHONE	447949793882
EMAIL	HMHEYS@HOTMAIL.CO.UK


Plan Produced for: Hannah Heys

Date Produced: 13 November 2022

Mistletoe Cottage, 20 High Street, Cheddington



SOUTH WEST FACING

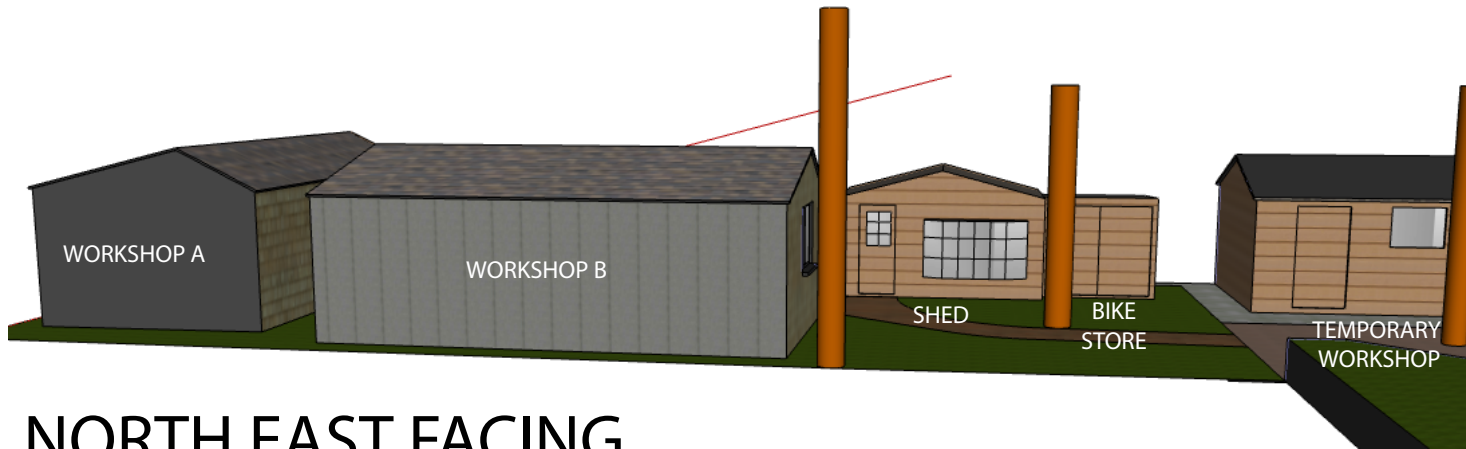

NORTH EAST FACING

Plan Produced for: Hannah Heys
 Date Produced: 13 November 2022


ILLUSTRATION FRONT VIEW (NOT TO SCALE)	
PLAN REFERENCE	N/A
DRAWING NUMBER	26024I
DATE	13/11/2022
CONTACT NAME	HANNAH HEYS.
ADDRESS	MISTLETOE COTTAGE, 20 HIGH STREET, CHEDDINGTON, BUCKINGHAMSHIRE, LU7 0RQ
TELEPHONE	447949793882
EMAIL	HMHEYS@HOTMAIL.CO.UK

**PROPOSED PLAN
 ILLUSTRATION**
 NOT TO SCALE - PLEASE NOTE MATERIAL DEPICTION
 IS FOR ILLUSTRATIVE PURPOSES ONLY

Mistletoe Cottage, 20 High Street, Cheddington



NORTH WEST FACING

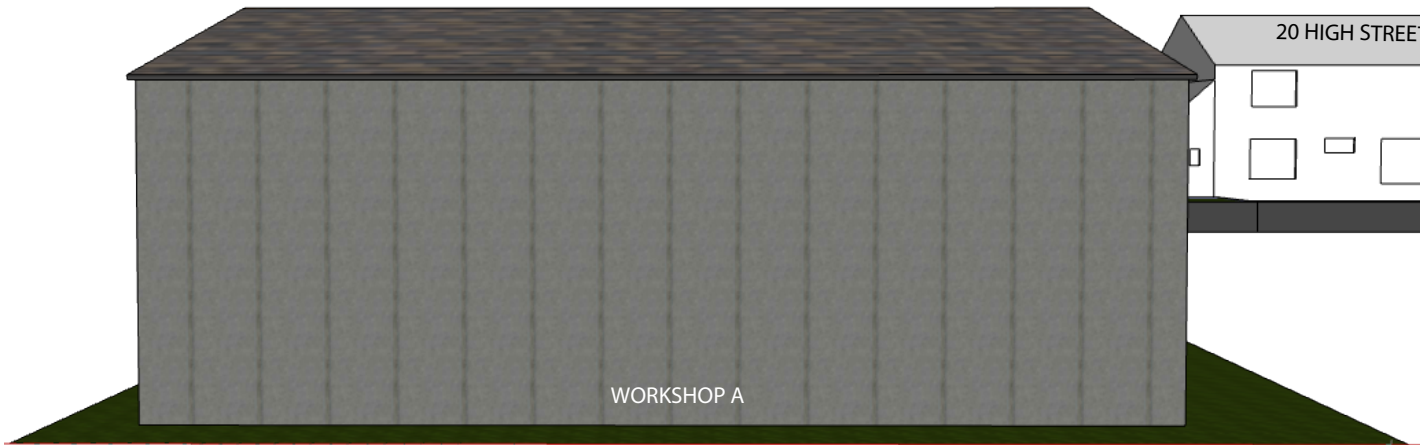

SOUTH EAST FACING

ILLUSTRATION SIDE VIEW (NOT TO SCALE)	
PLAN REFERENCE	N/A
DRAWING NUMBER	26025I
DATE	13/11/2022
CONTACT NAME	HANNAH HEYS.
ADDRESS	MISTLETOE COTTAGE, 20 HIGH STREET, CHEDDINGTON, BUCKINGHAMSHIRE, LU7 0RQ
TELEPHONE	447949793882
EMAIL	HMHEYS@HOTMAIL.CO.UK

Plan Produced for: Hannah Heys
 Date Produced: 13 November 2022

**PROPOSED PLAN
 ILLUSTRATION**
 NOT TO SCALE - PLEASE NOTE MATERIAL DEPICTION
 IS FOR ILLUSTRATIVE PURPOSES ONLY