



PROPOSED GROUND FLOOR PLAN (1:100)

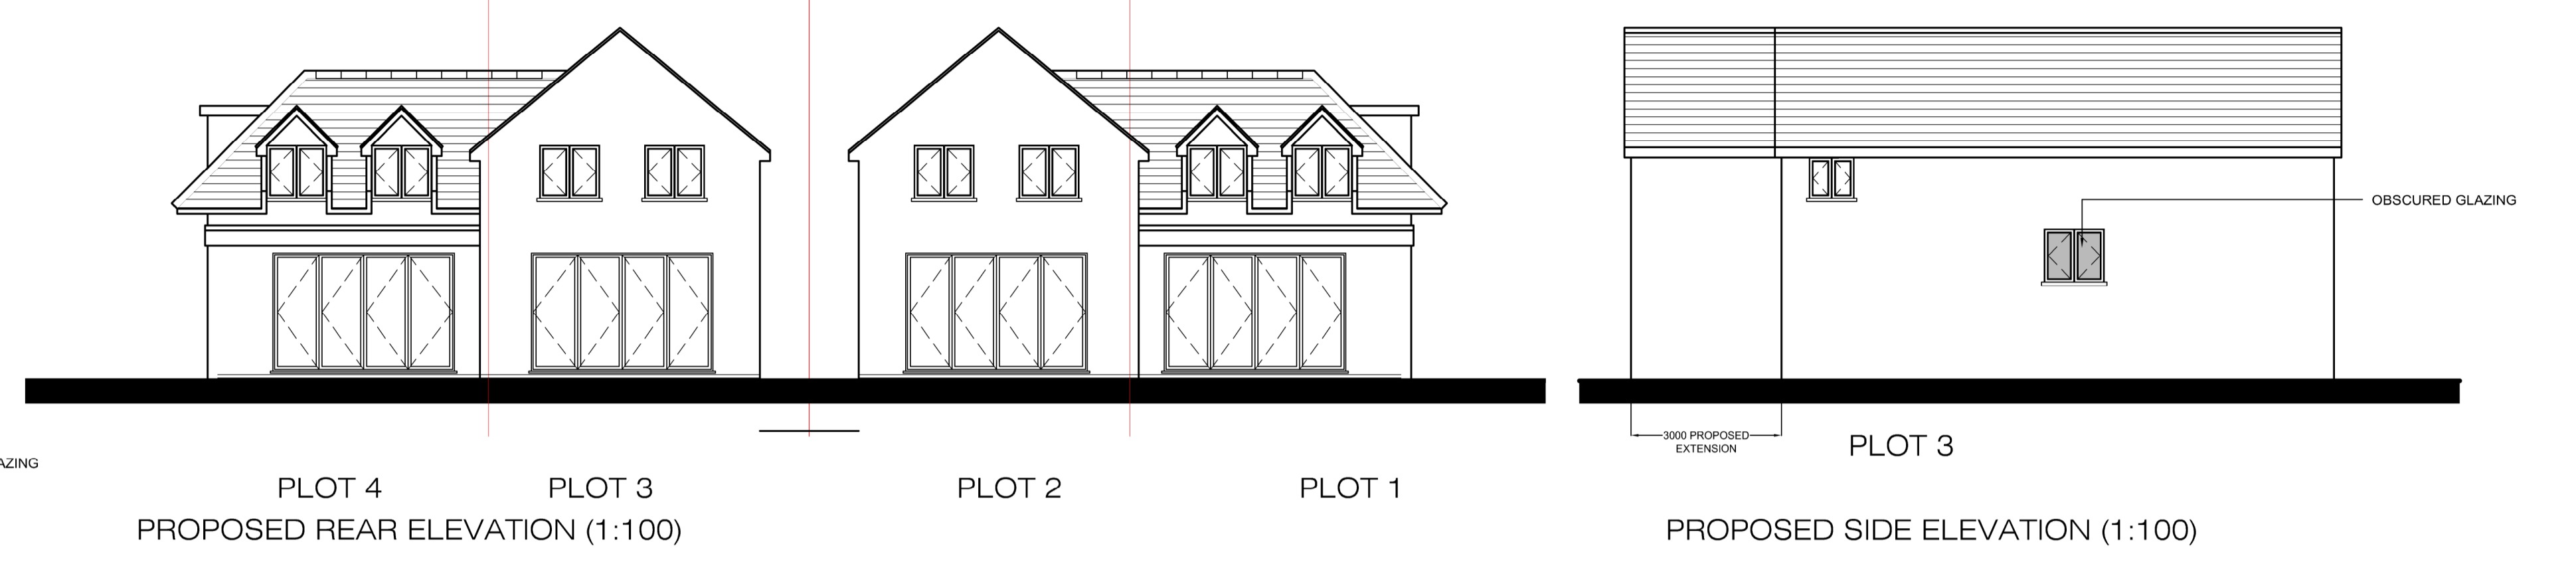


PLOT 4 PLOT 3
PROPOSED REAR ELEVATION (1:100)

PLOT 3
PROPOSED SIDE ELEVATION (1:100)

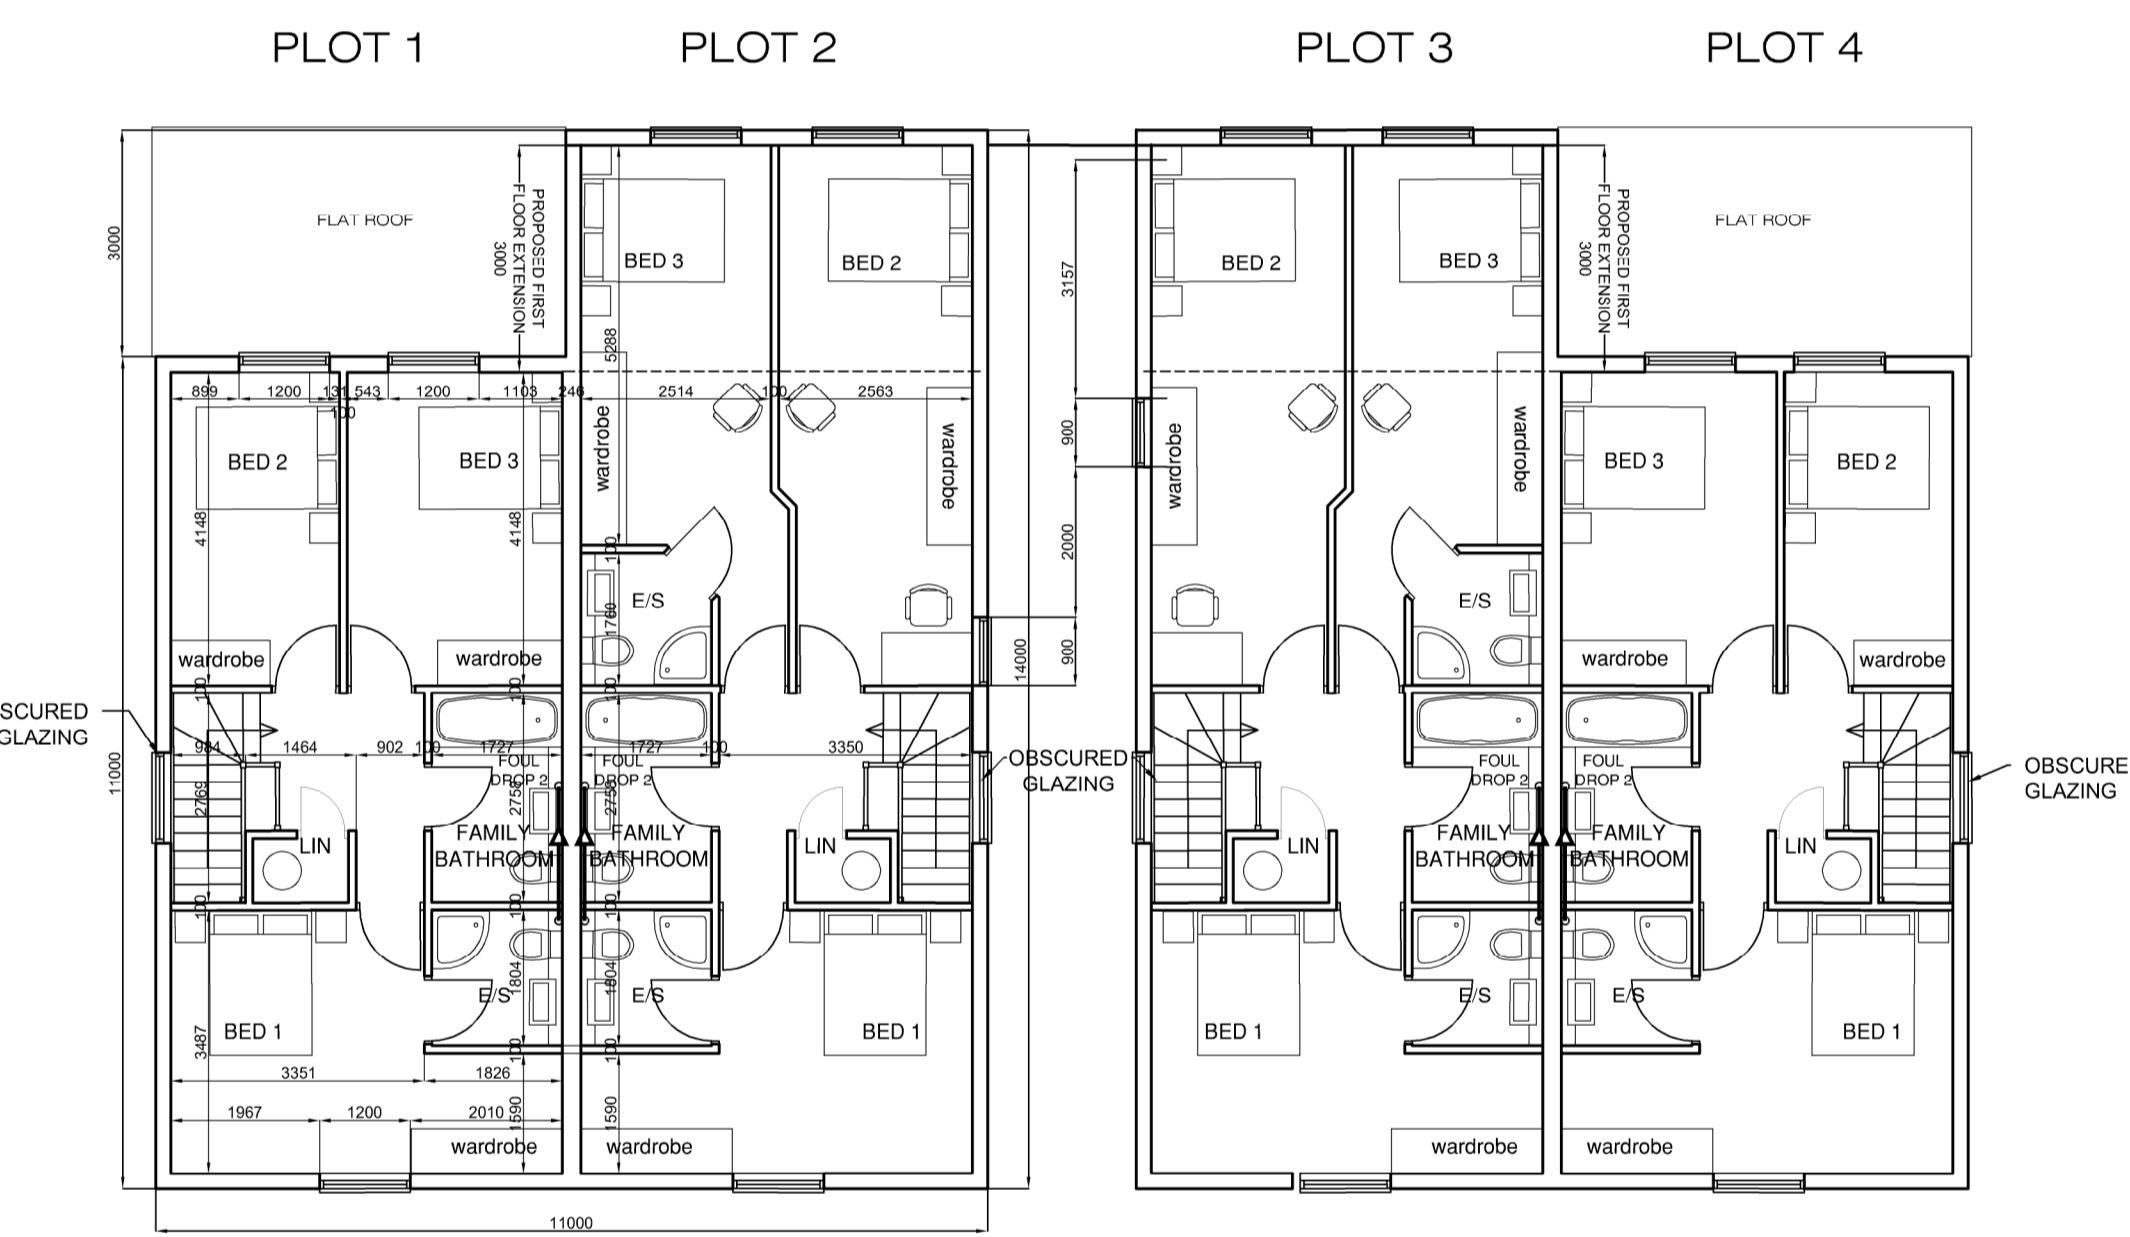


PROPOSED FIRST FLOOR PLAN (1:100)

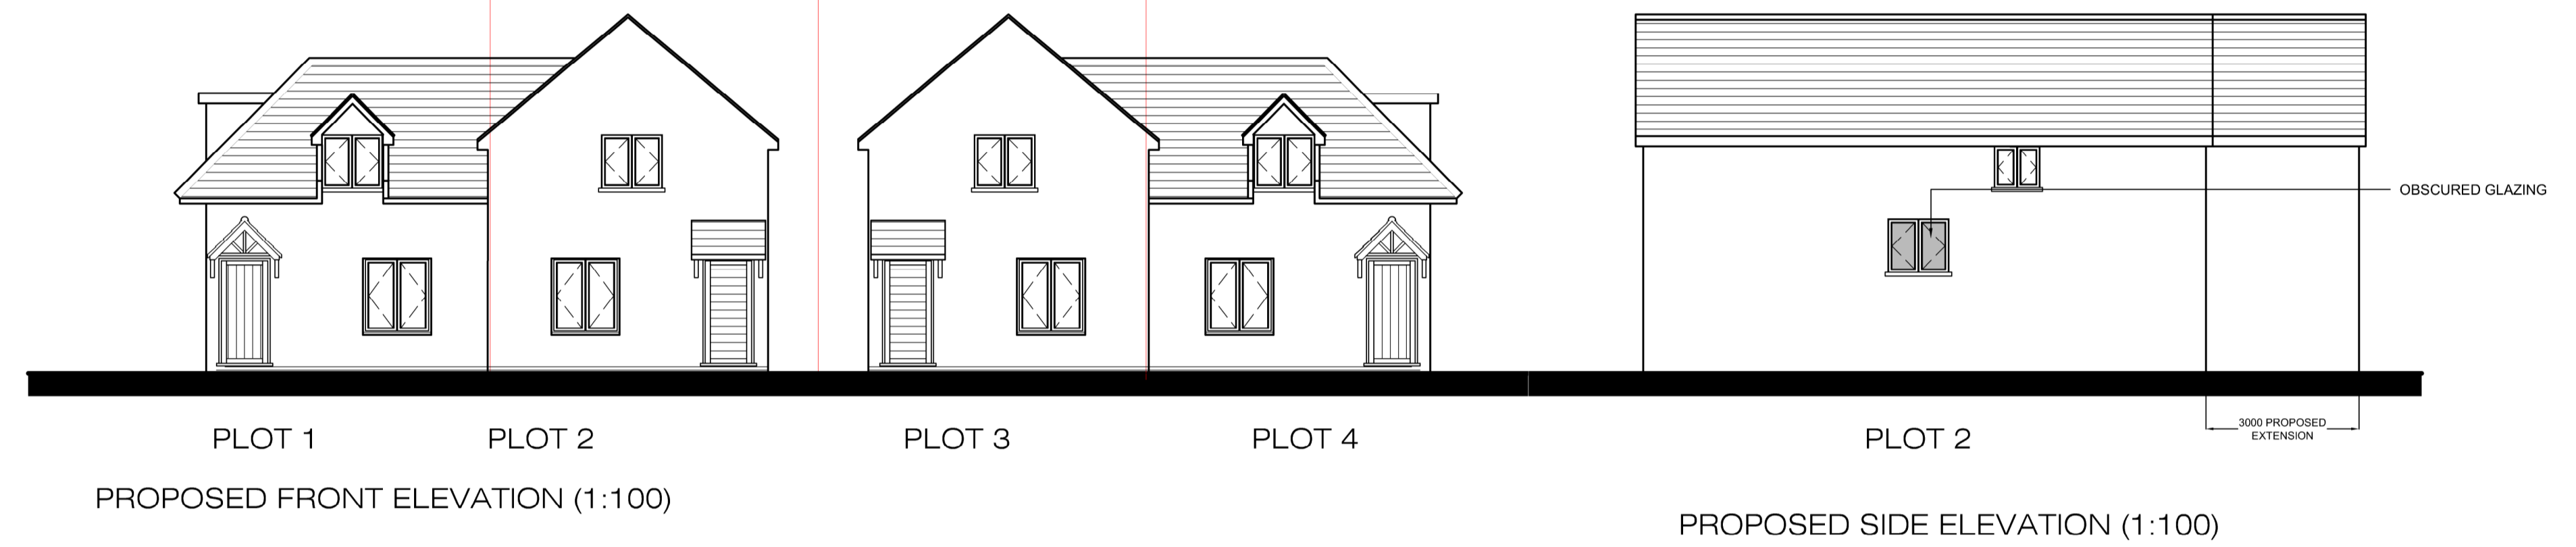


PLOT 1 PLOT 2 PLOT 3 PLOT 4
PROPOSED FRONT ELEVATION (1:100)

PLOT 2
PROPOSED SIDE ELEVATION (1:100)

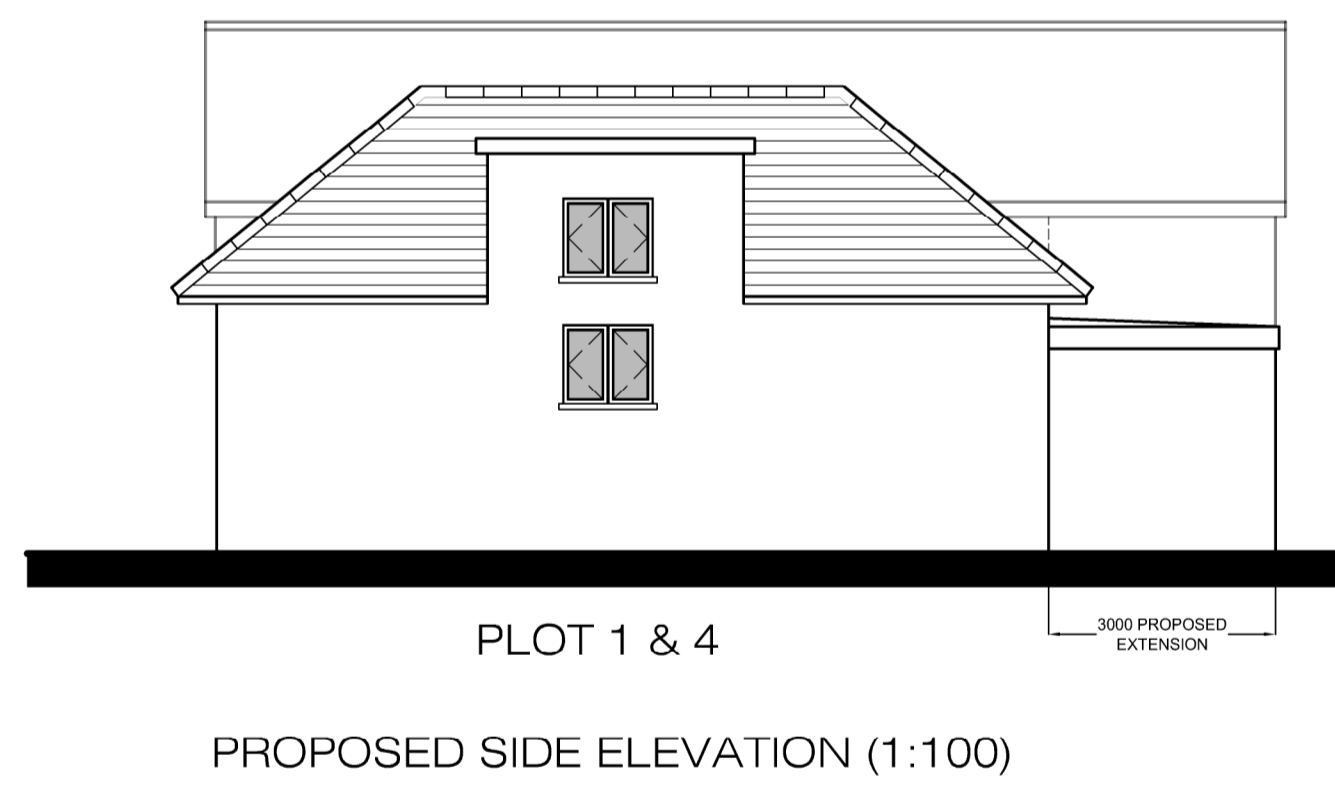

PLOT 1 & 4

PROPOSED SIDE ELEVATION (1:100)

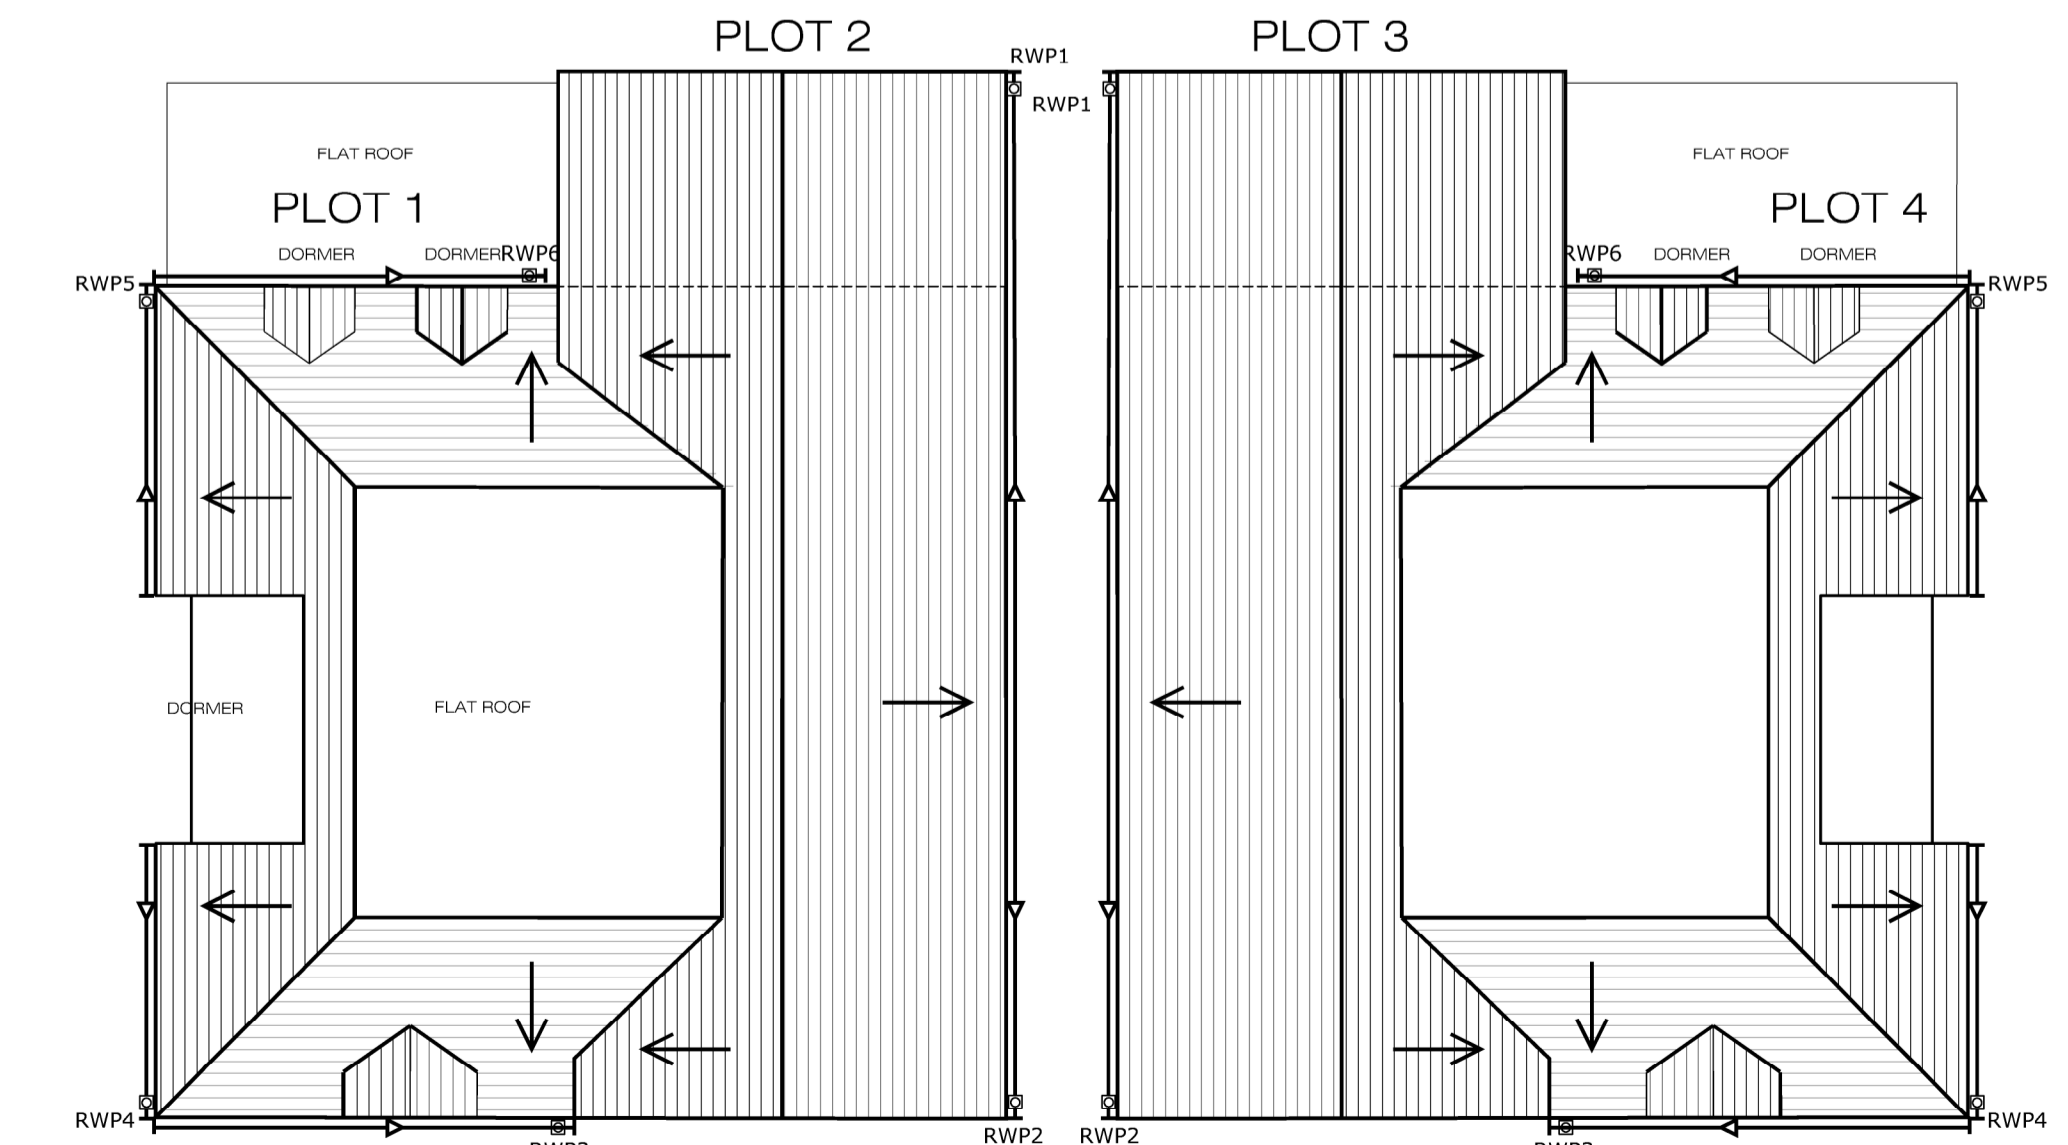


PROPOSED ROOF PLAN (1:100)





PROPOSED LOCATION PLAN (1:1250)

RED LINE AREA 1390m²

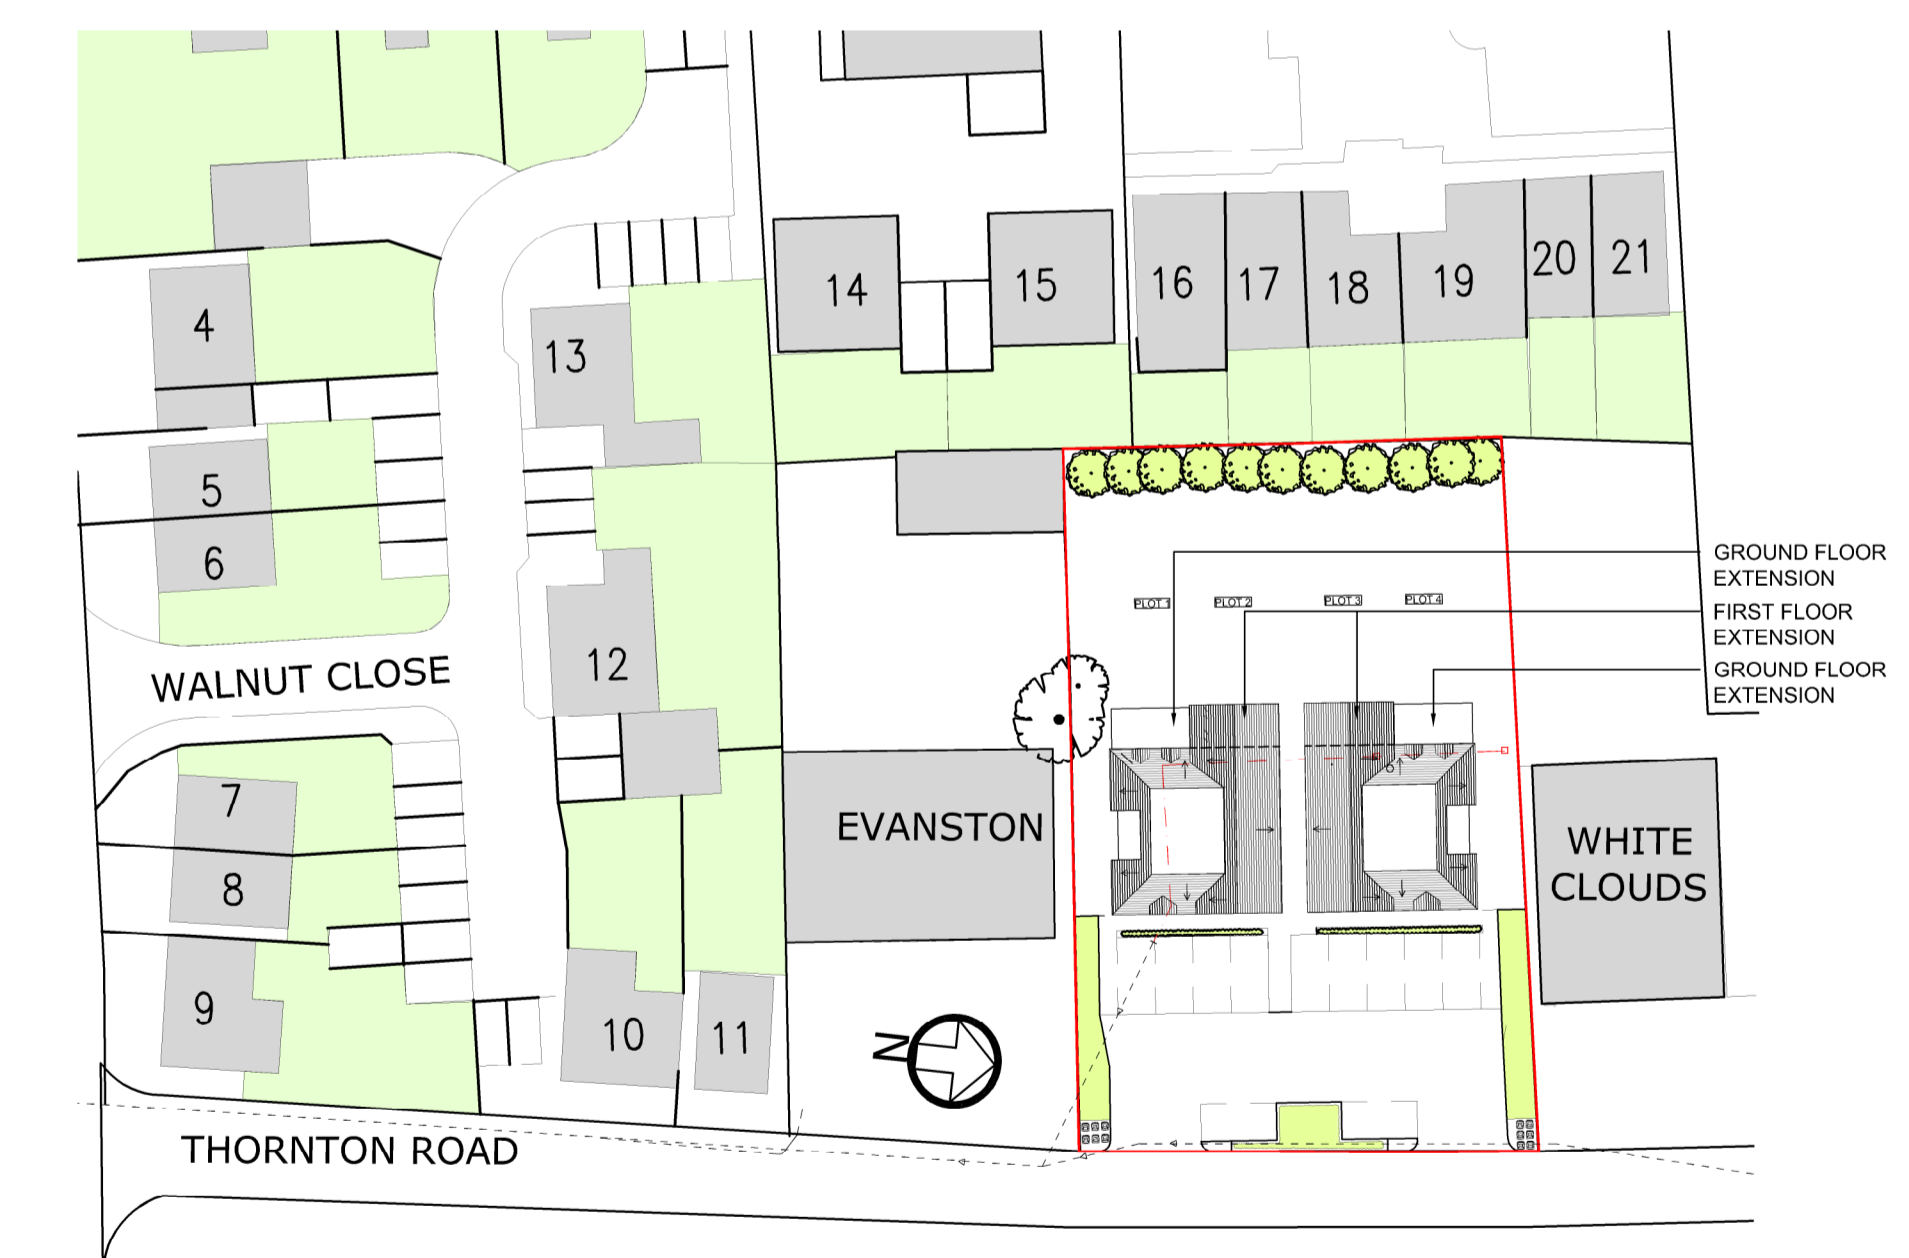

PROPOSED SITE PLAN (1:500)

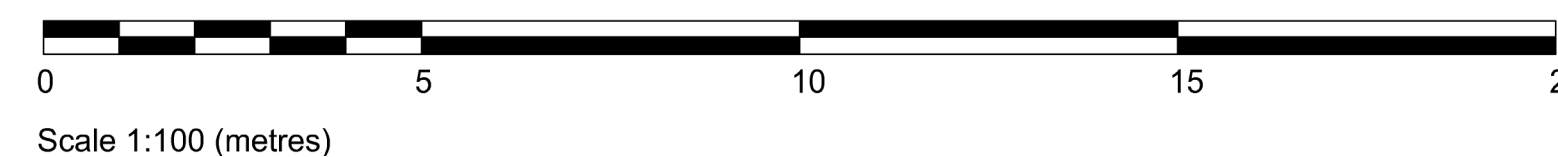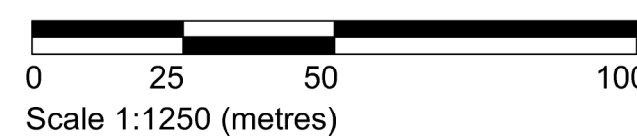

Rev	Description	Date
1	Paul Mitchell + Co tel/fax (01440)709355 paul@paulmitchellarchitect.co.uk	
2	Saling House, Woods Close, Sturmer, CB9 7ZH	

Job Title : Koumala Thornton Road Little Cornfield
 Job Title : Proposed Plans, Elevations and Site Plan
 Date as shown : Oct 2022
 Date : 1304/02