



EXISTING GROUND FLOOR PLAN (1:100)

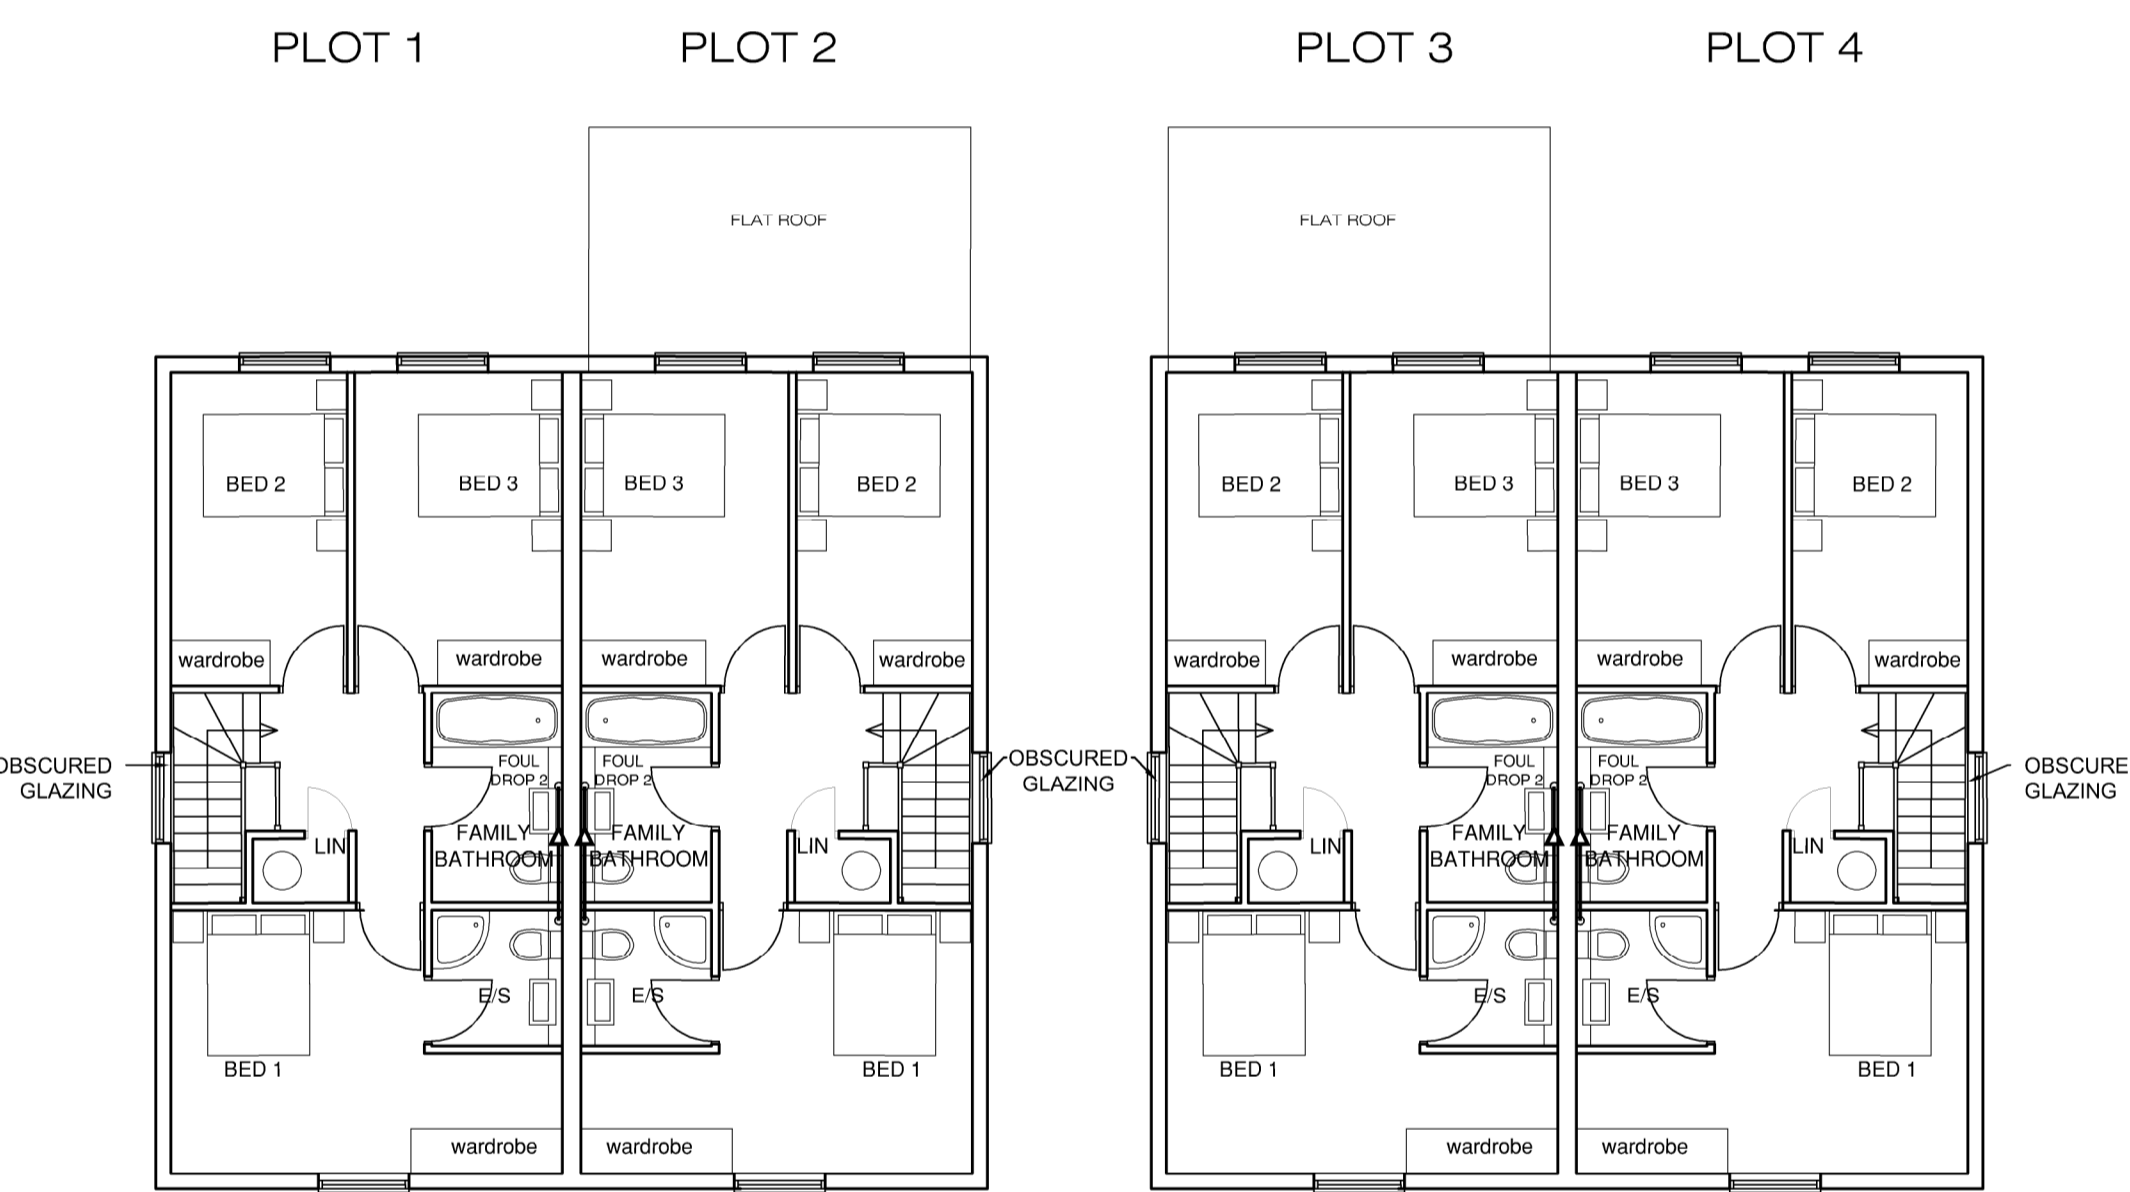

EXISTING FIRST FLOOR PLAN (1:100)

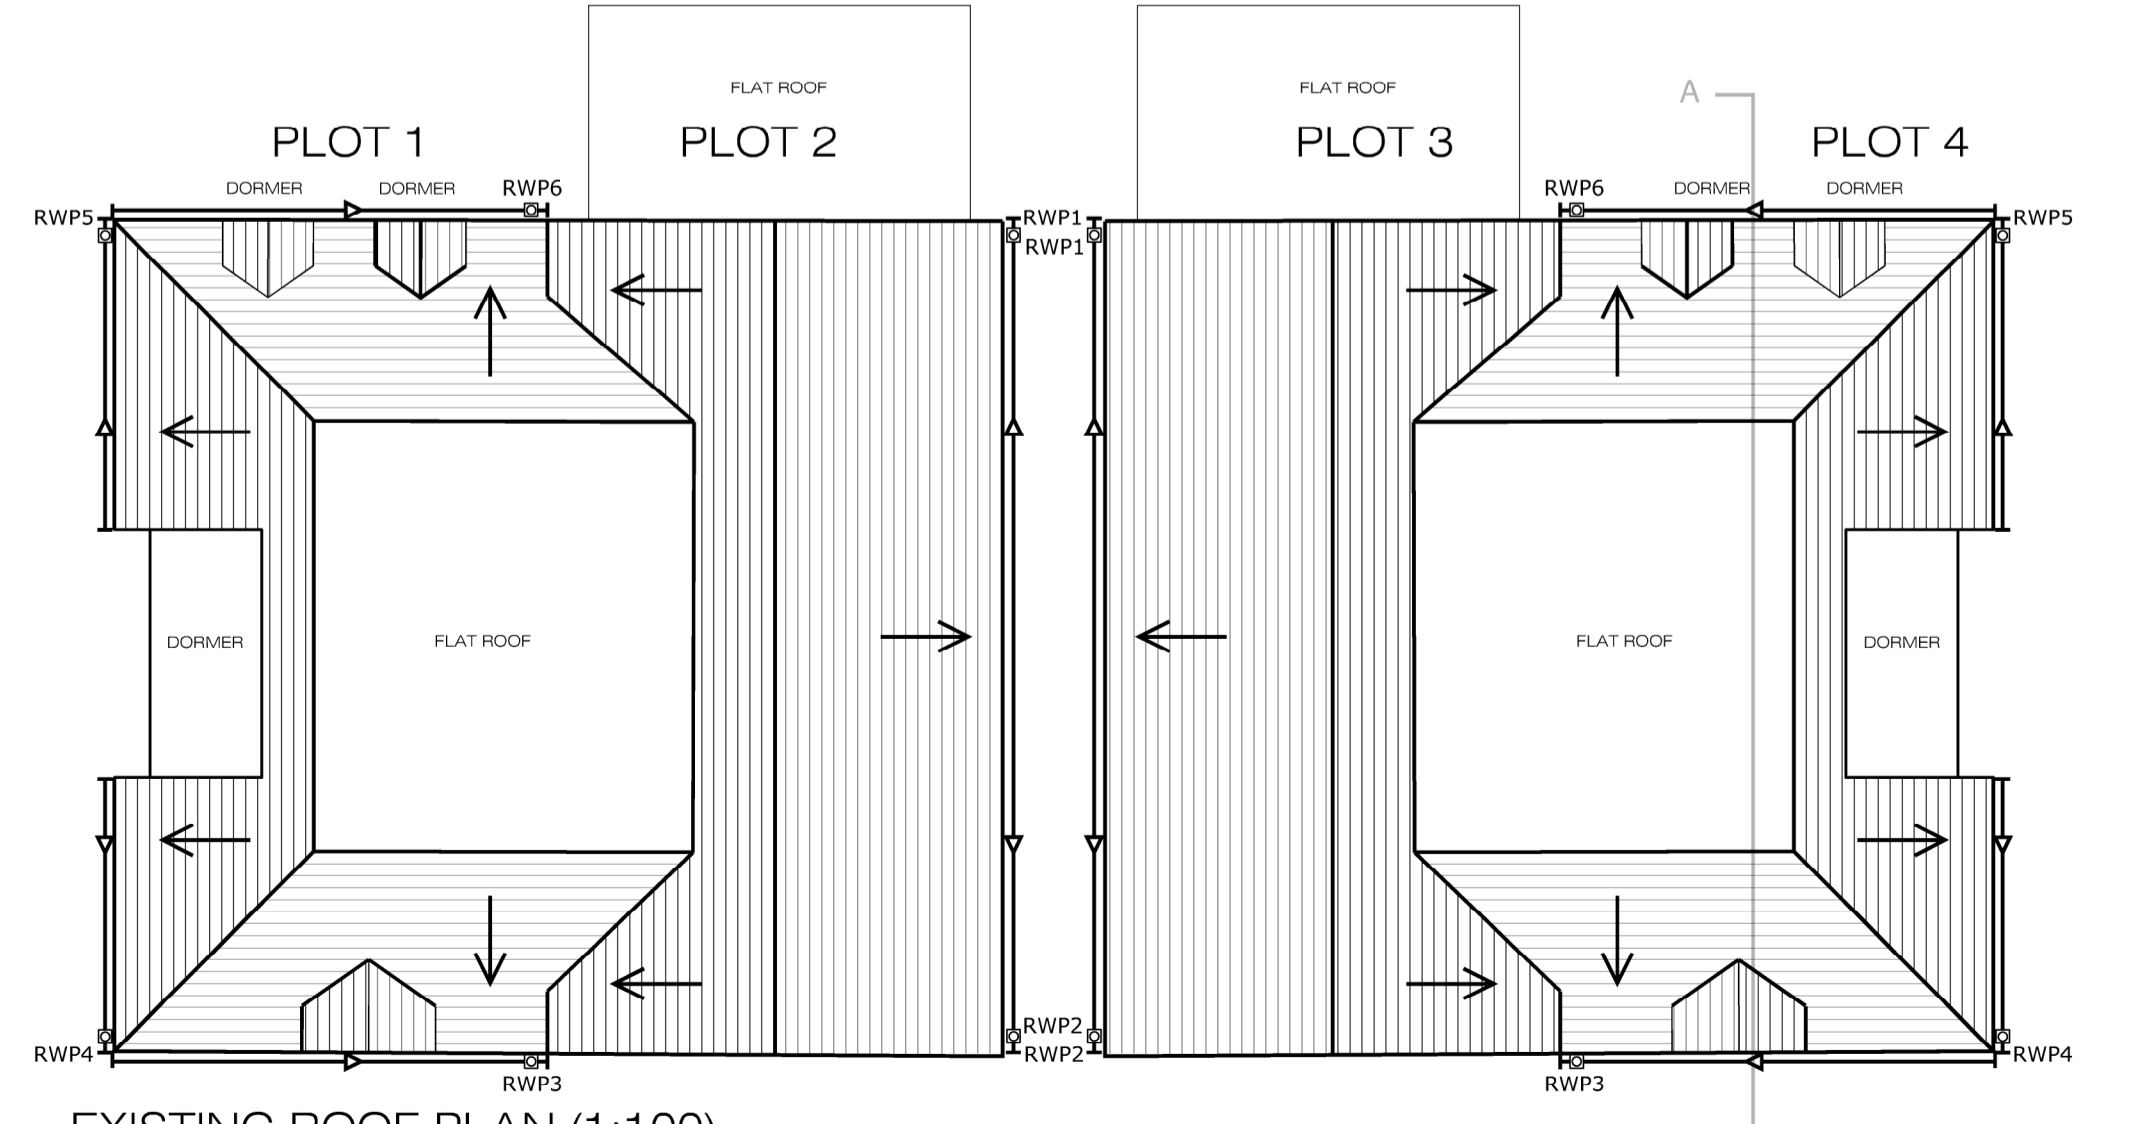


EXISTING ROOF PLAN (1:100)



PLOT 4 PLOT 3 PLOT 2 PLOT 1
EXISTING REAR ELEVATION (1:100)




PLOT 1 PLOT 2 PLOT 3 PLOT 4
EXISTING FRONT ELEVATION (1:100)

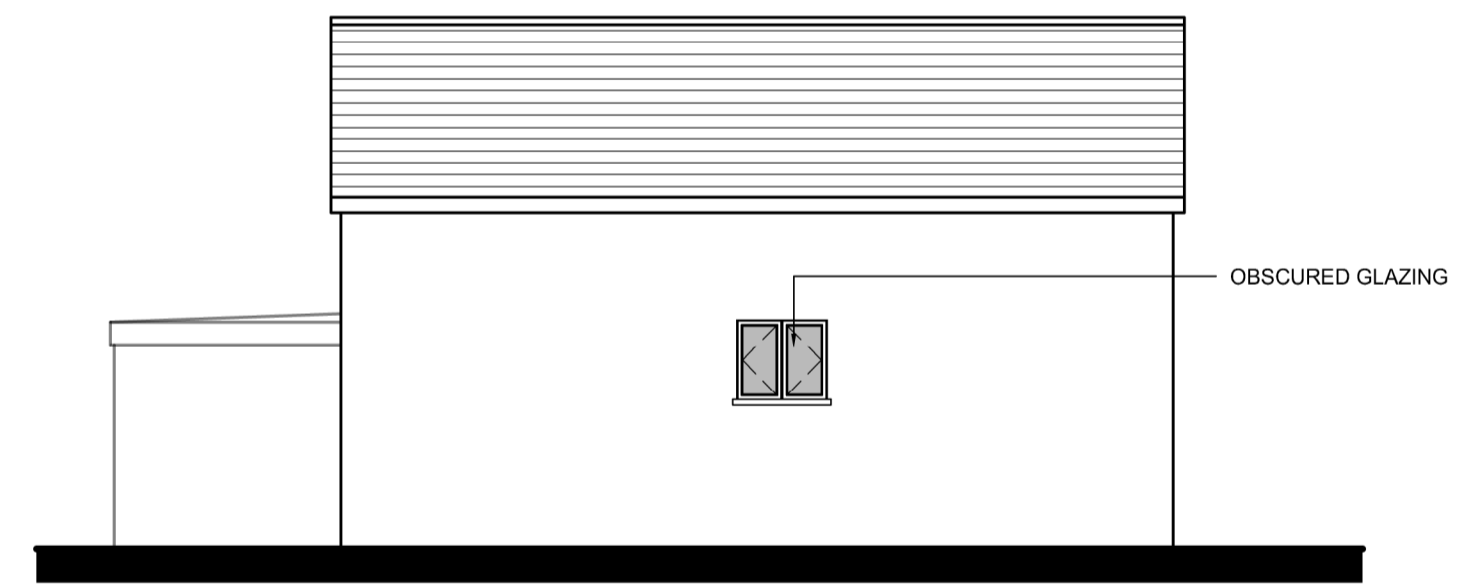

PLOTS 2 & 3

EXISTING SIDE ELEVATION (1:100)

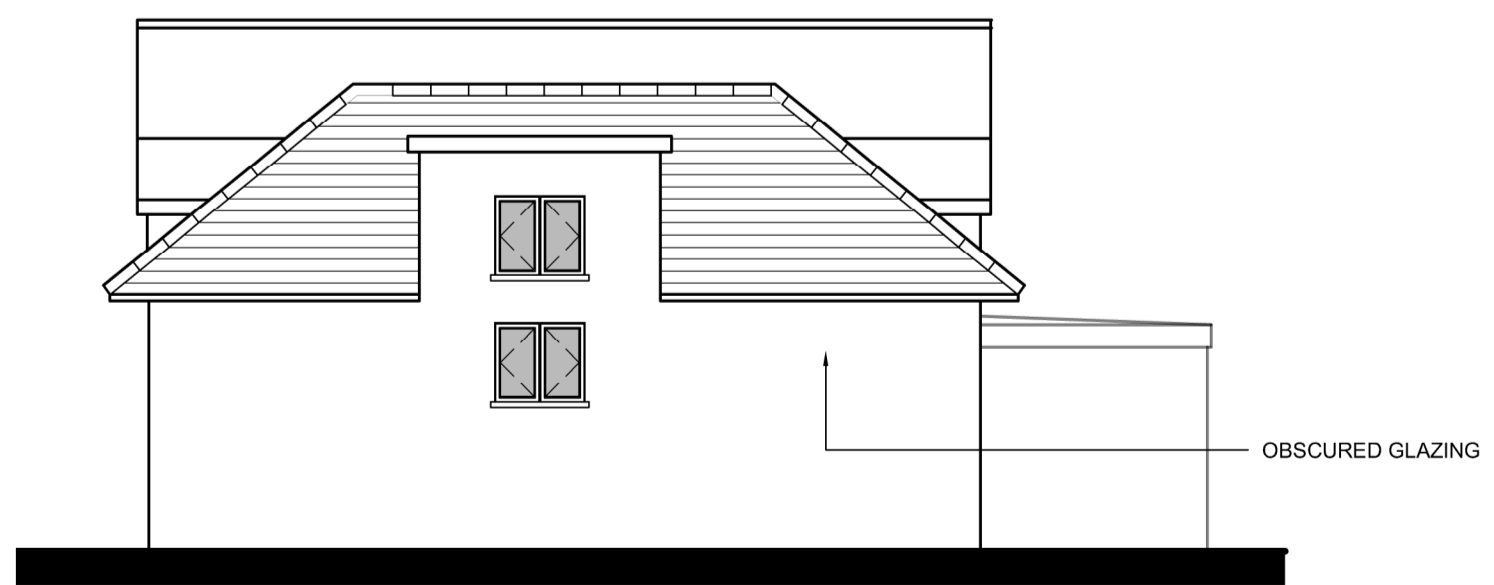

PLOT 1 & 4

EXISTING SIDE ELEVATION (1:100)





EXISTING LOCATION PLAN (1:1250)

RED LINE AREA 1390m²



EXISTING SITE PLAN (1:500)

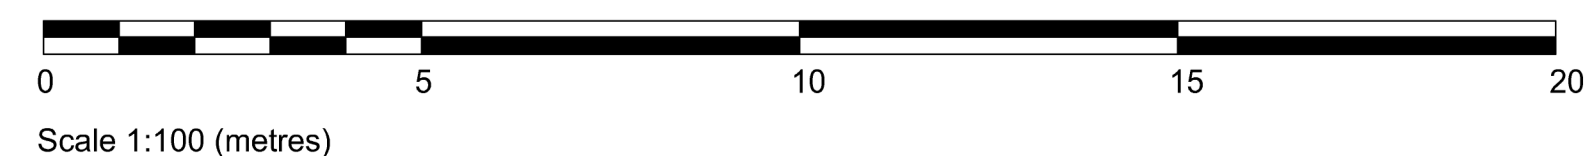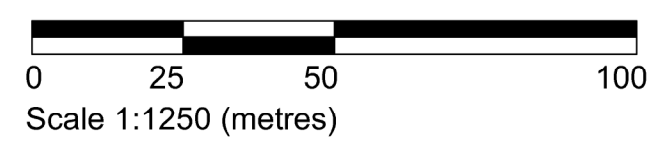

Rev	Description	Date
1	Paul Mitchell + Co tel/fax (01440)709355 paul@paulmitchellarchitect.co.uk	
2	Selling House, Woods Close, Sturmer, CB9 7ZH	

Job Title : Koumala Thornton Road Little Confield
 drg : Existing Plans, Elevations and Site Plan
 as shown date: Oct 2021 dwp no: 1304/01