



Roof Cladding To Be Profile Six  
Fibre Cement Sheets Natural Grey

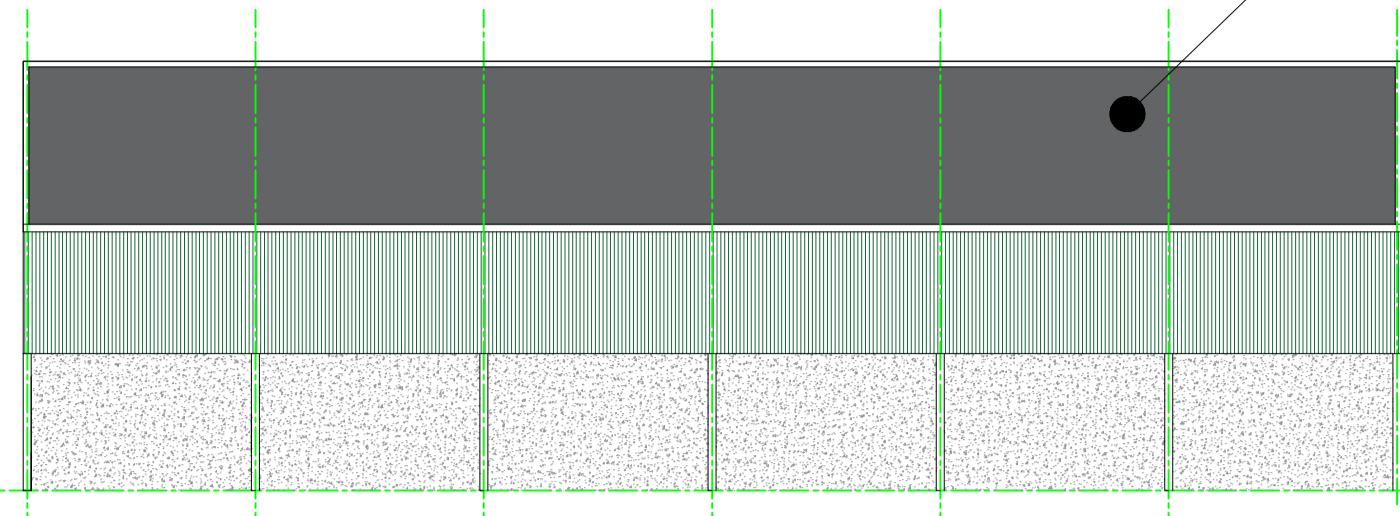


Side Elevation

Vertical Cladding To Be Box Profile  
Plastic Coated Sheets Colour To Be  
Confirmed

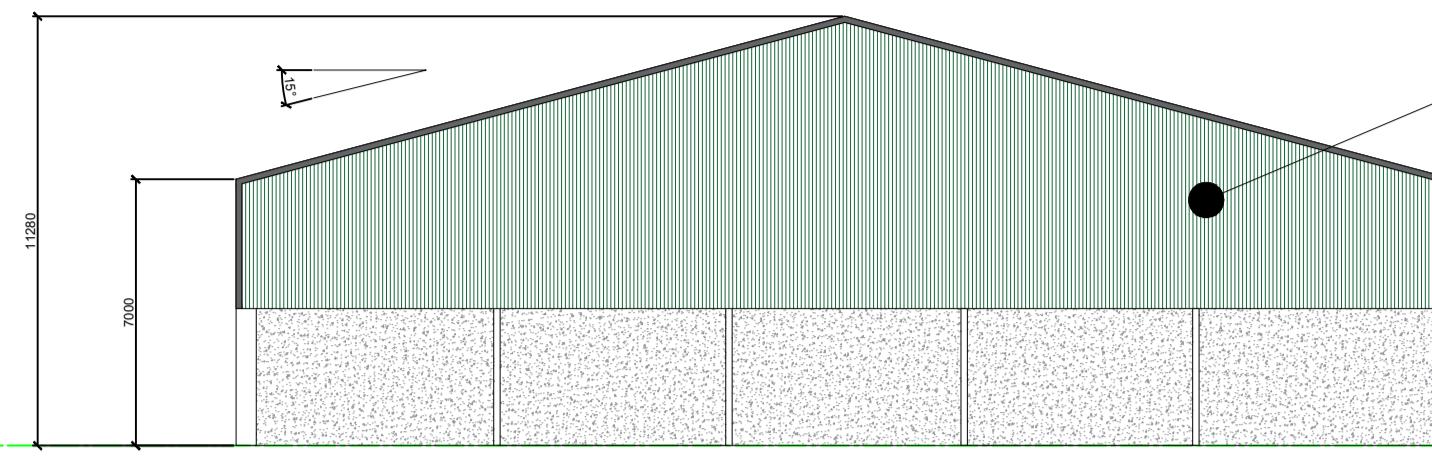


Gable Elevation

Roof Cladding To Be Profile Six  
Fibre Cement Sheets Natural Grey

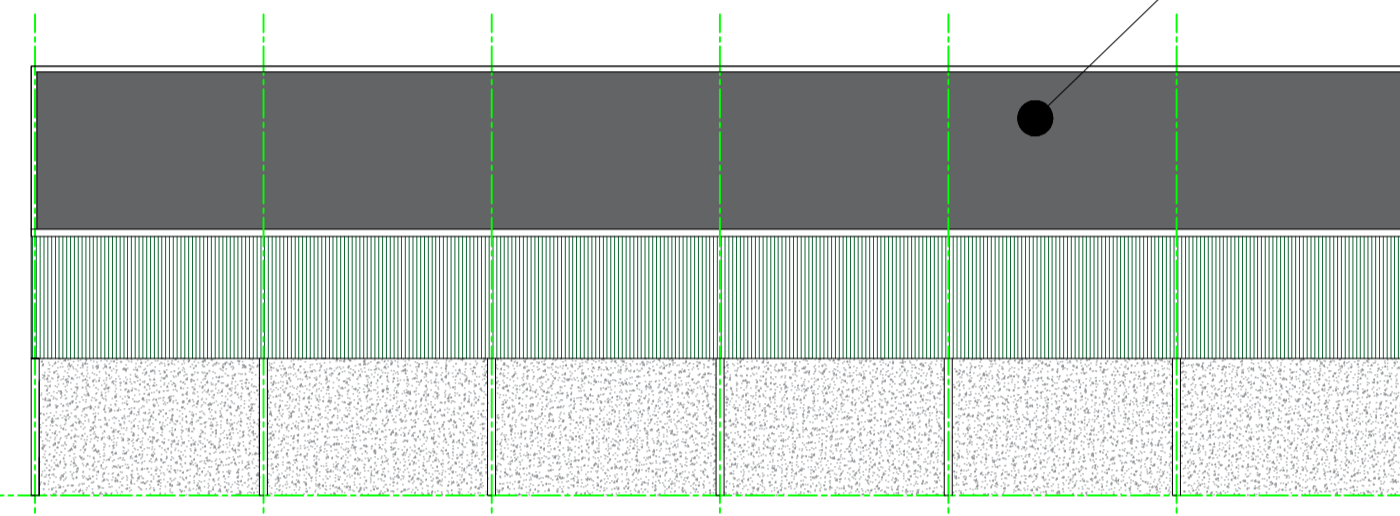


Side Elevation

Vertical Cladding To Be Box Profile  
Plastic Coated Sheets Colour To Be  
Confirmed

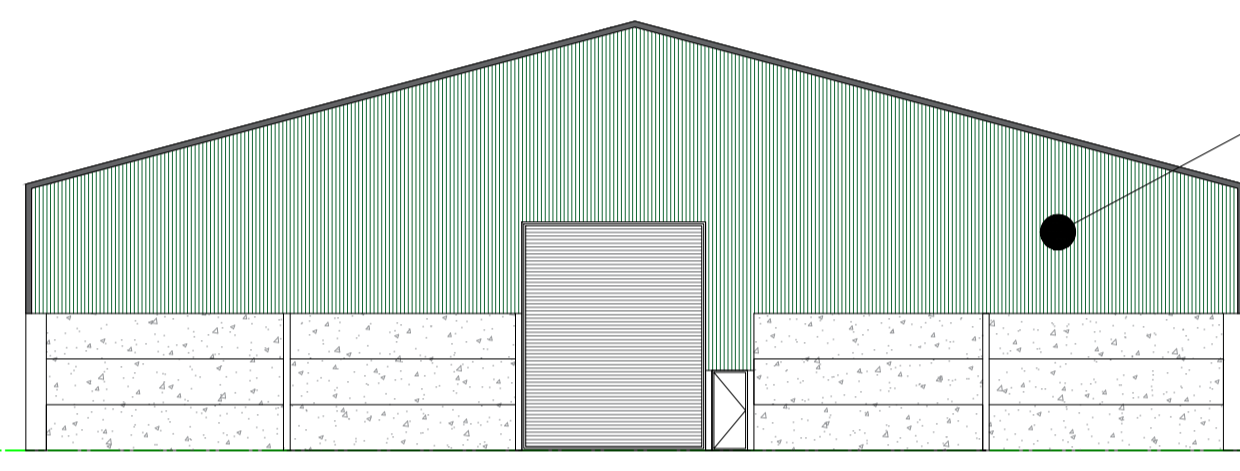

Gable Elevation

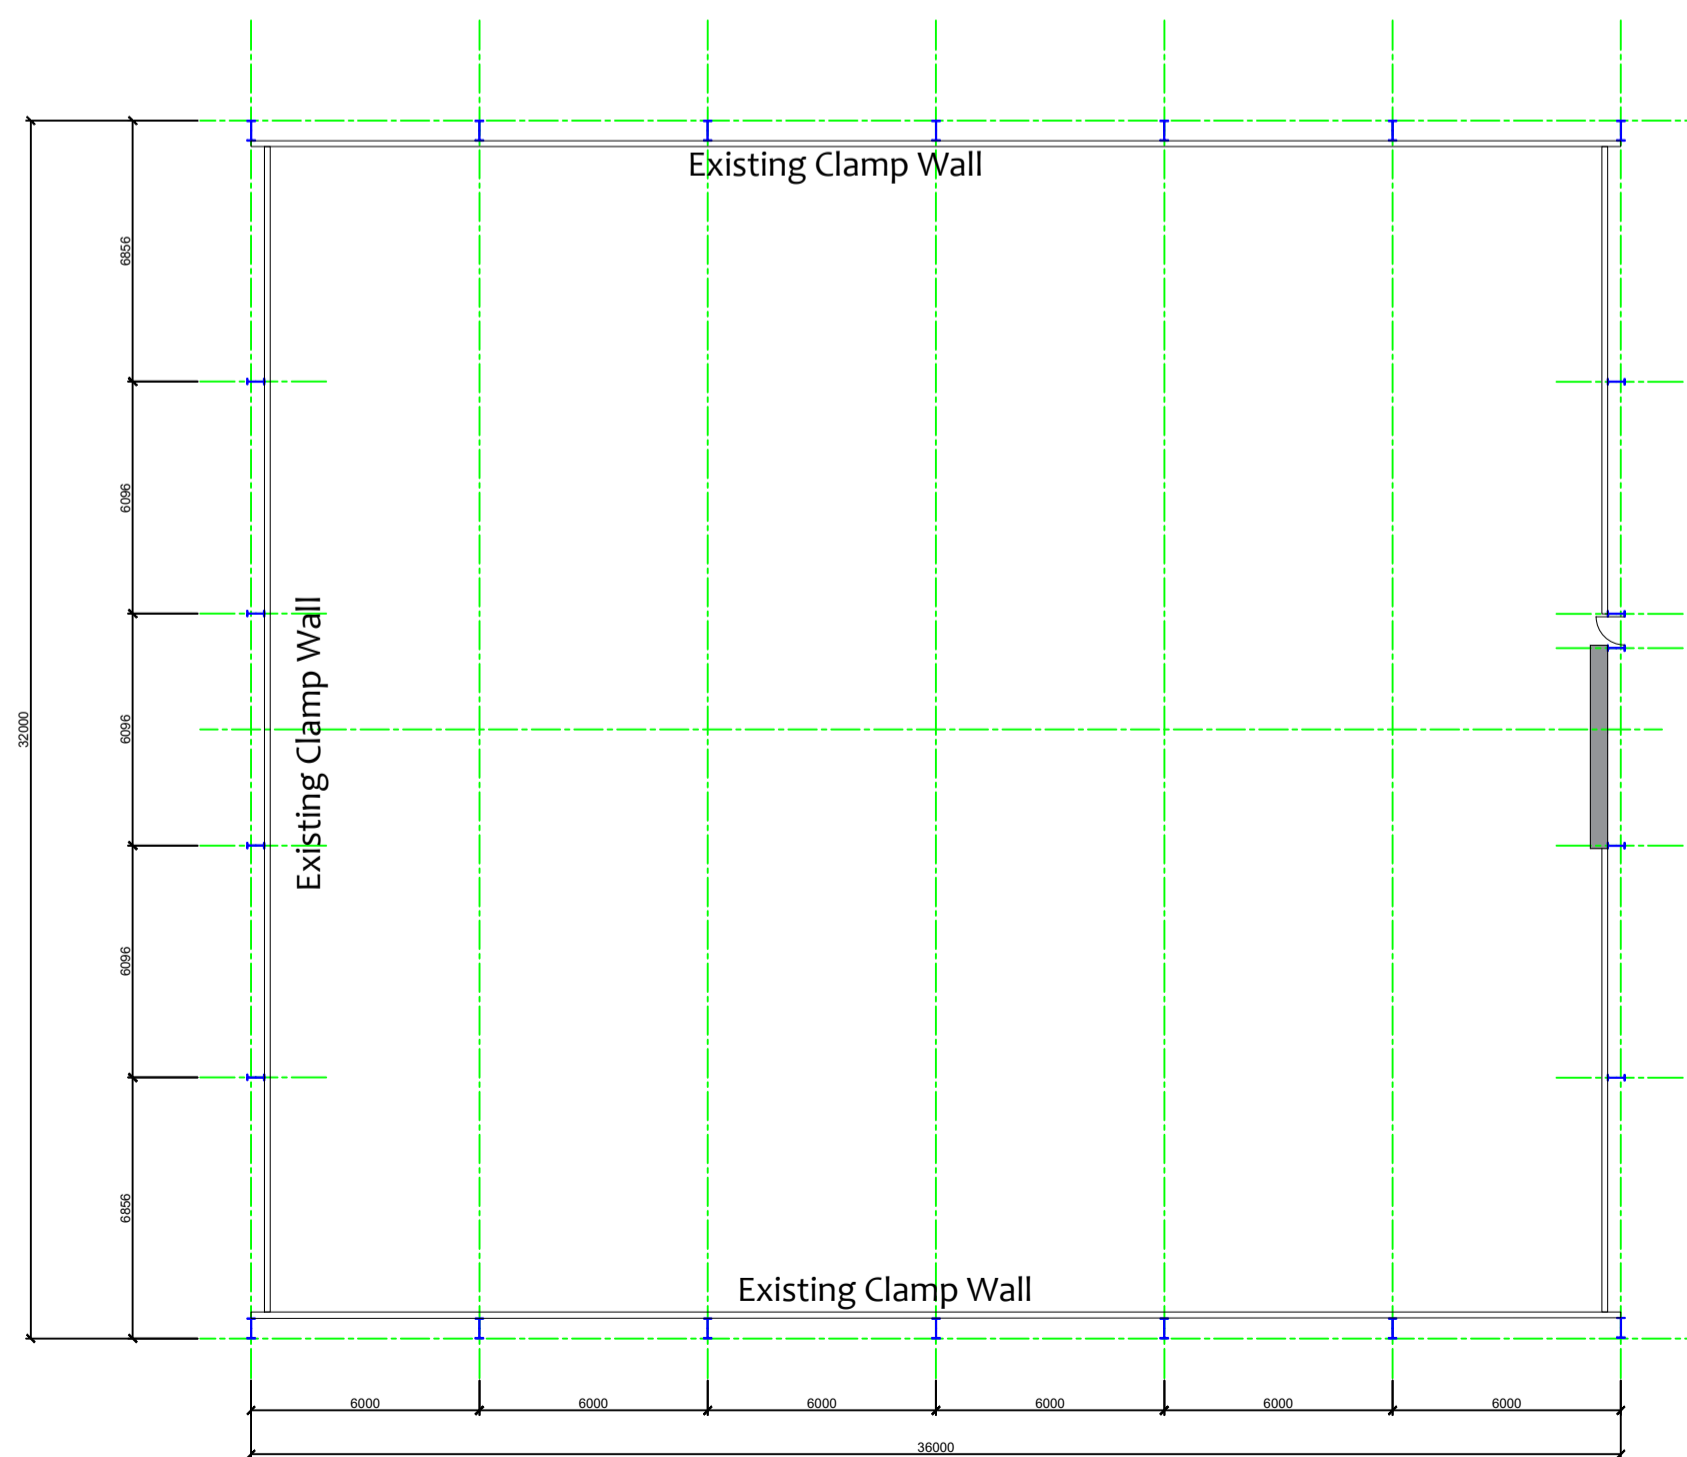

Plan View

Rev	Date	Description
-	-	-



Estate Office  
Culworth Grounds  
Culworth  
Banbury  
OX17 2HW  
Tel : 44 1295 713127

Client  
Worston Grounds Farm

Project

Title  
Proposed Cover To Existing  
Clamp

Drawn JL Date 04/05/22

Checked . Scale 1 : 200 @ A1

Status  
Planning

Dwg No. WG/GA 1 Rev -

This drawing is Copyright. It is sent to you in confidence. It must not be copied or disclosed to third parties without our written permission. It remains our property and must be returned on request.