



notes:
 1. DO NOT SCALE FROM THIS DRAWING - USE FIGURED DIMENSIONS ONLY.
 2. TO BE READ IN CONJUNCTION WITH ALL OTHER CONSULTANTS / SPECIALISTS DRAWINGS. REPORT ANY DISCREPANCIES BEFORE AFFECTED WORK COMMENCES.
 3. ALL SETTING OUT DIMENSIONS TO BE CHECKED ON SITE BY CONTRACTOR BEFORE WORK COMMENCES.


- KEY TO MATERIALS :-
- ① Existing red brickwork
 - ② Existing stonework
 - ③ Existing red pantiles
 - ④ Existing asbestos sheeting
 - ⑤ Existing slate roof tiles
 - ⑥ Existing Cast iron windows
 - ⑦ Existing timber doors
 - ⑧ Existing cast iron rainwater goods

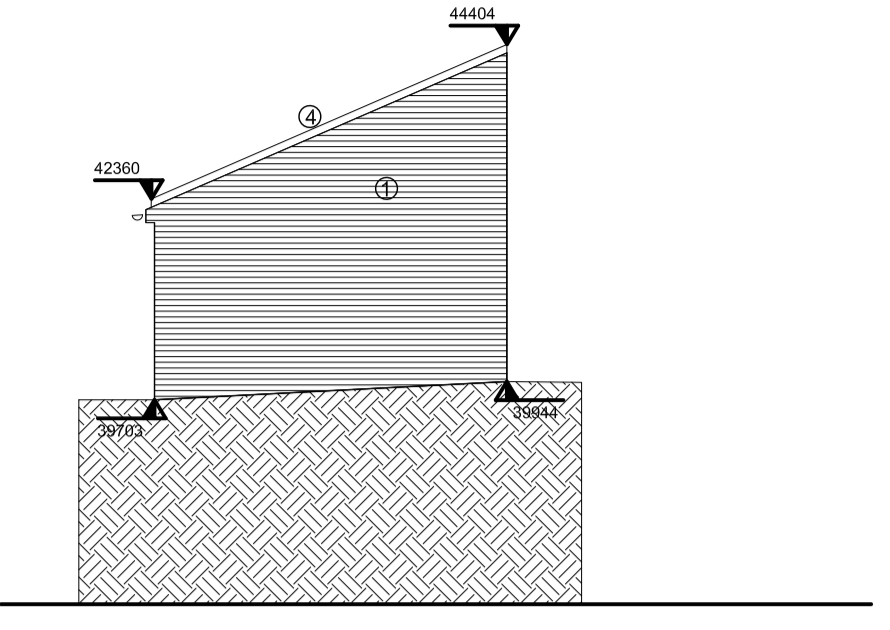



Elevation 4

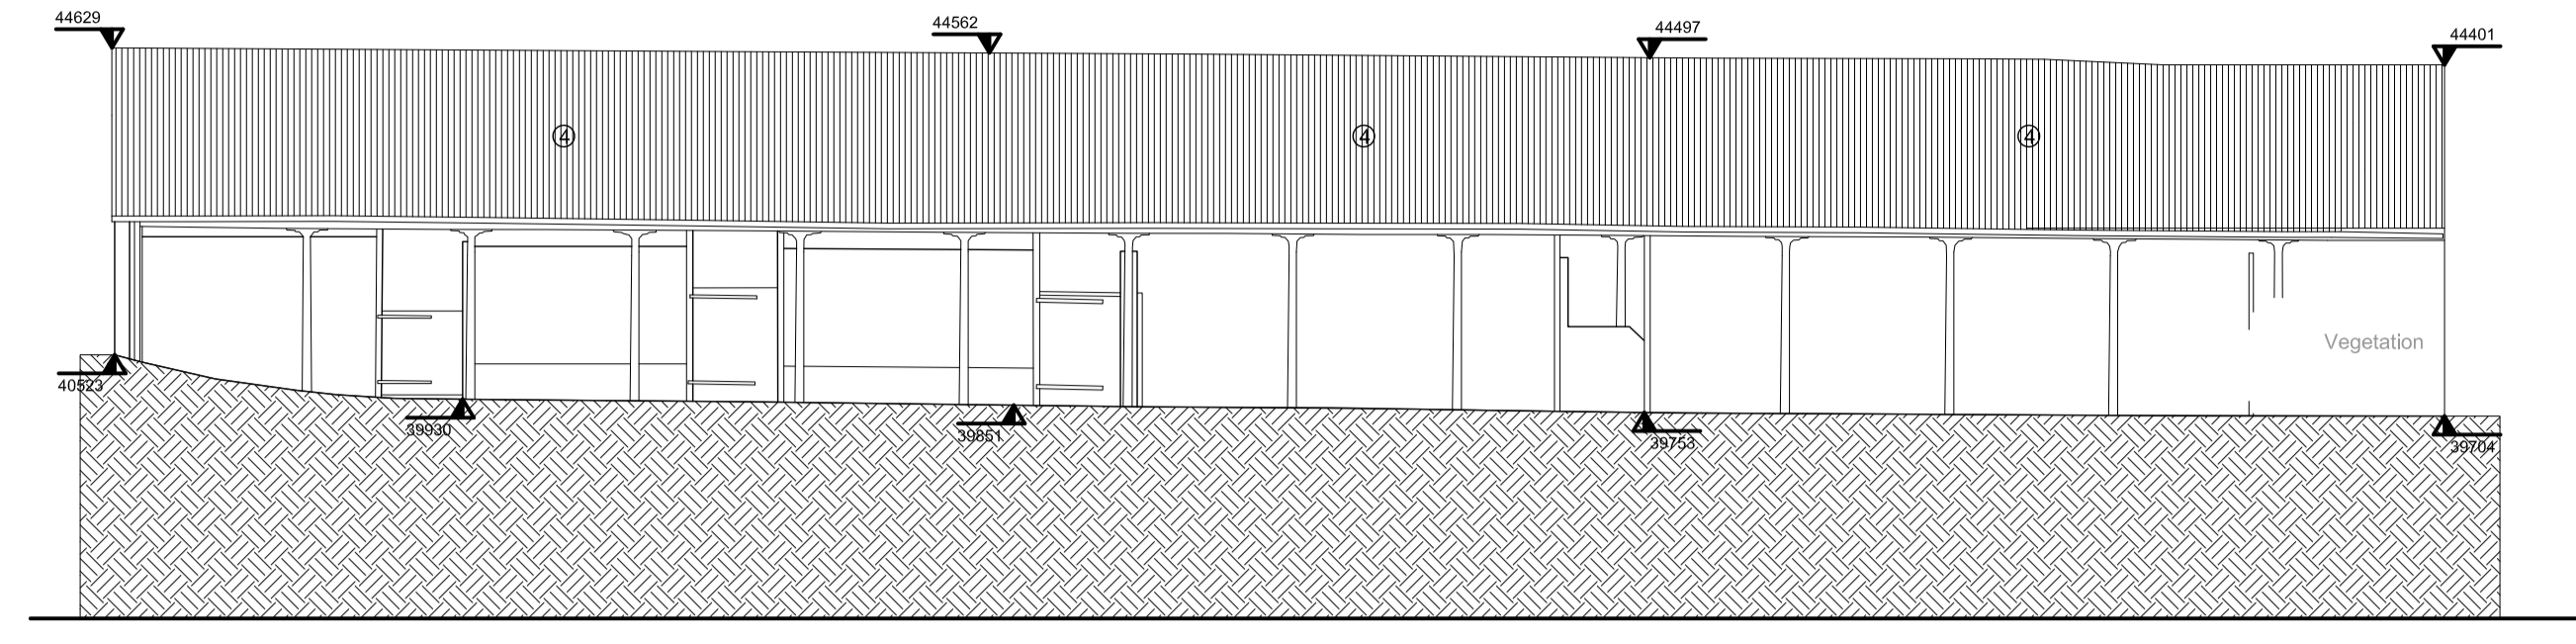


Elevation 5

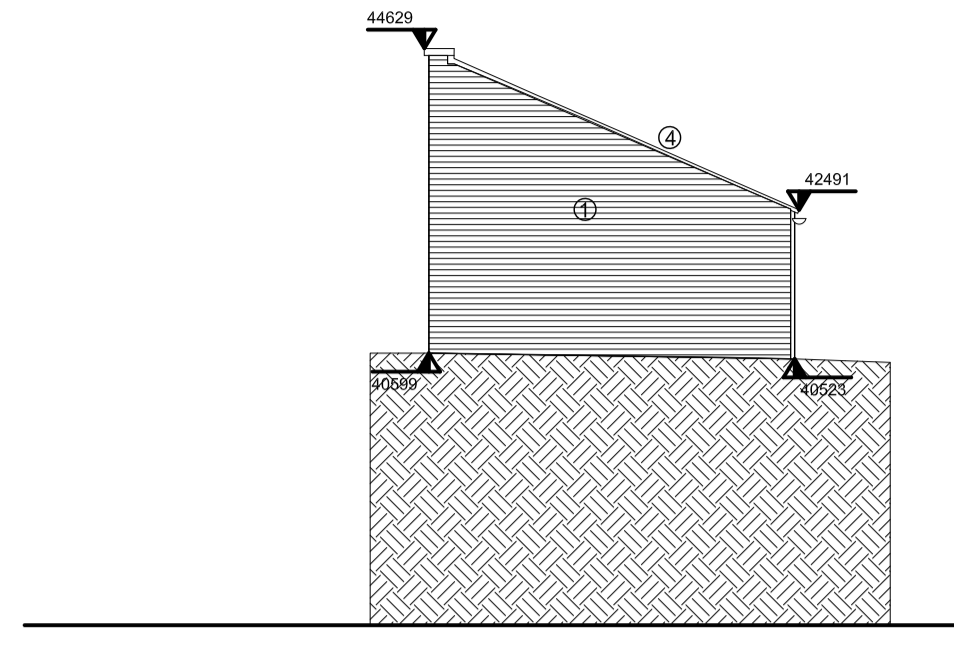


Elevation 6

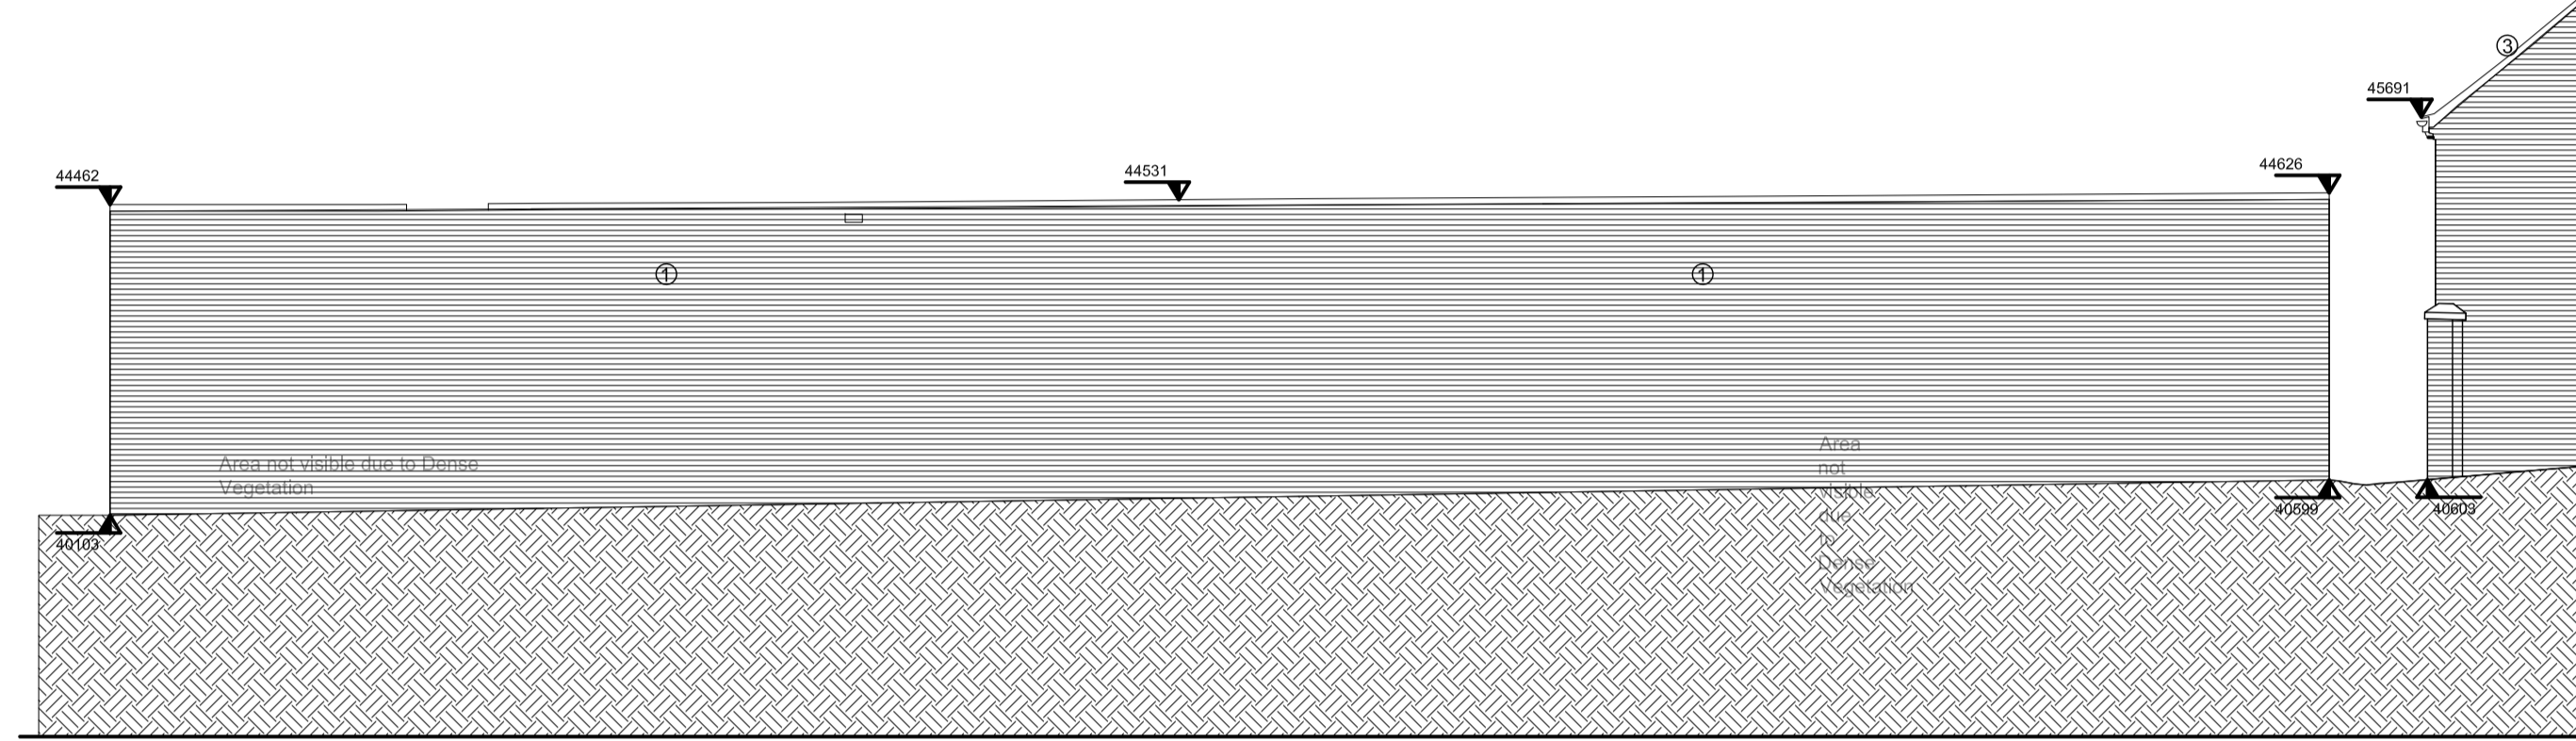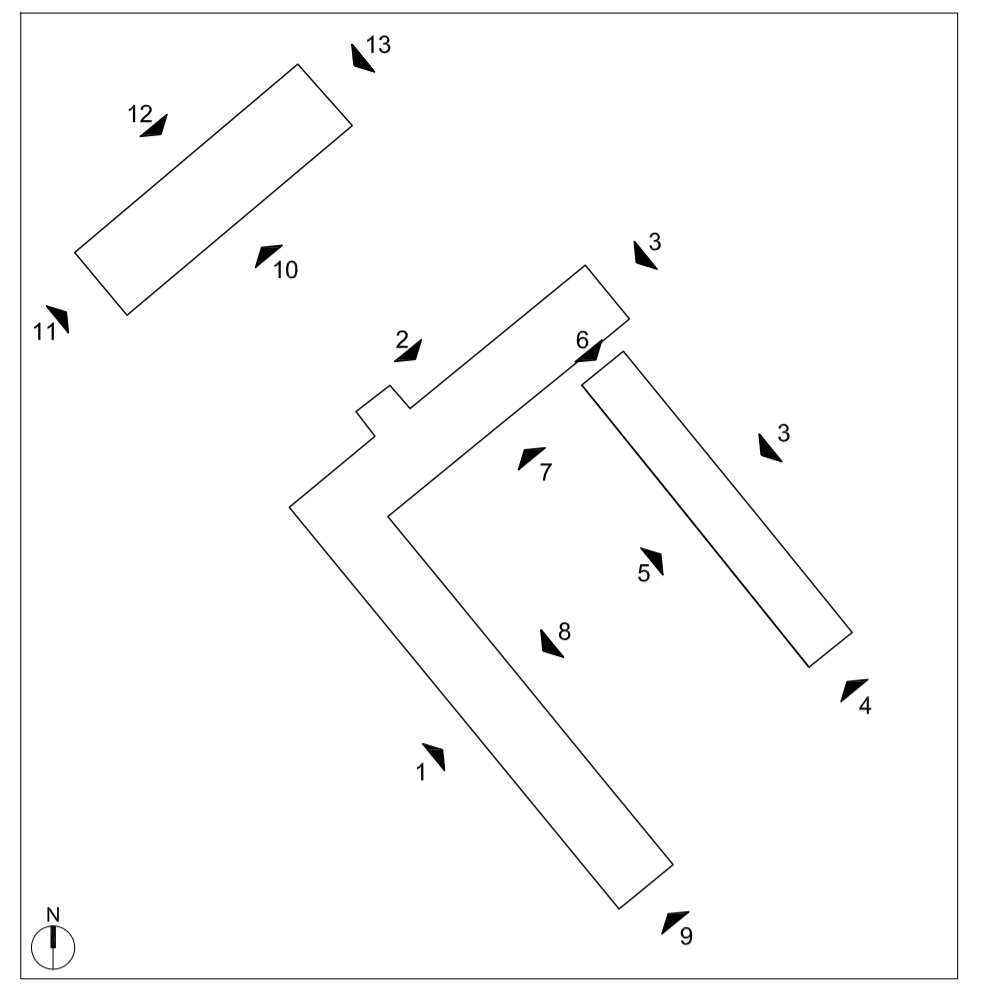


Elevation 3

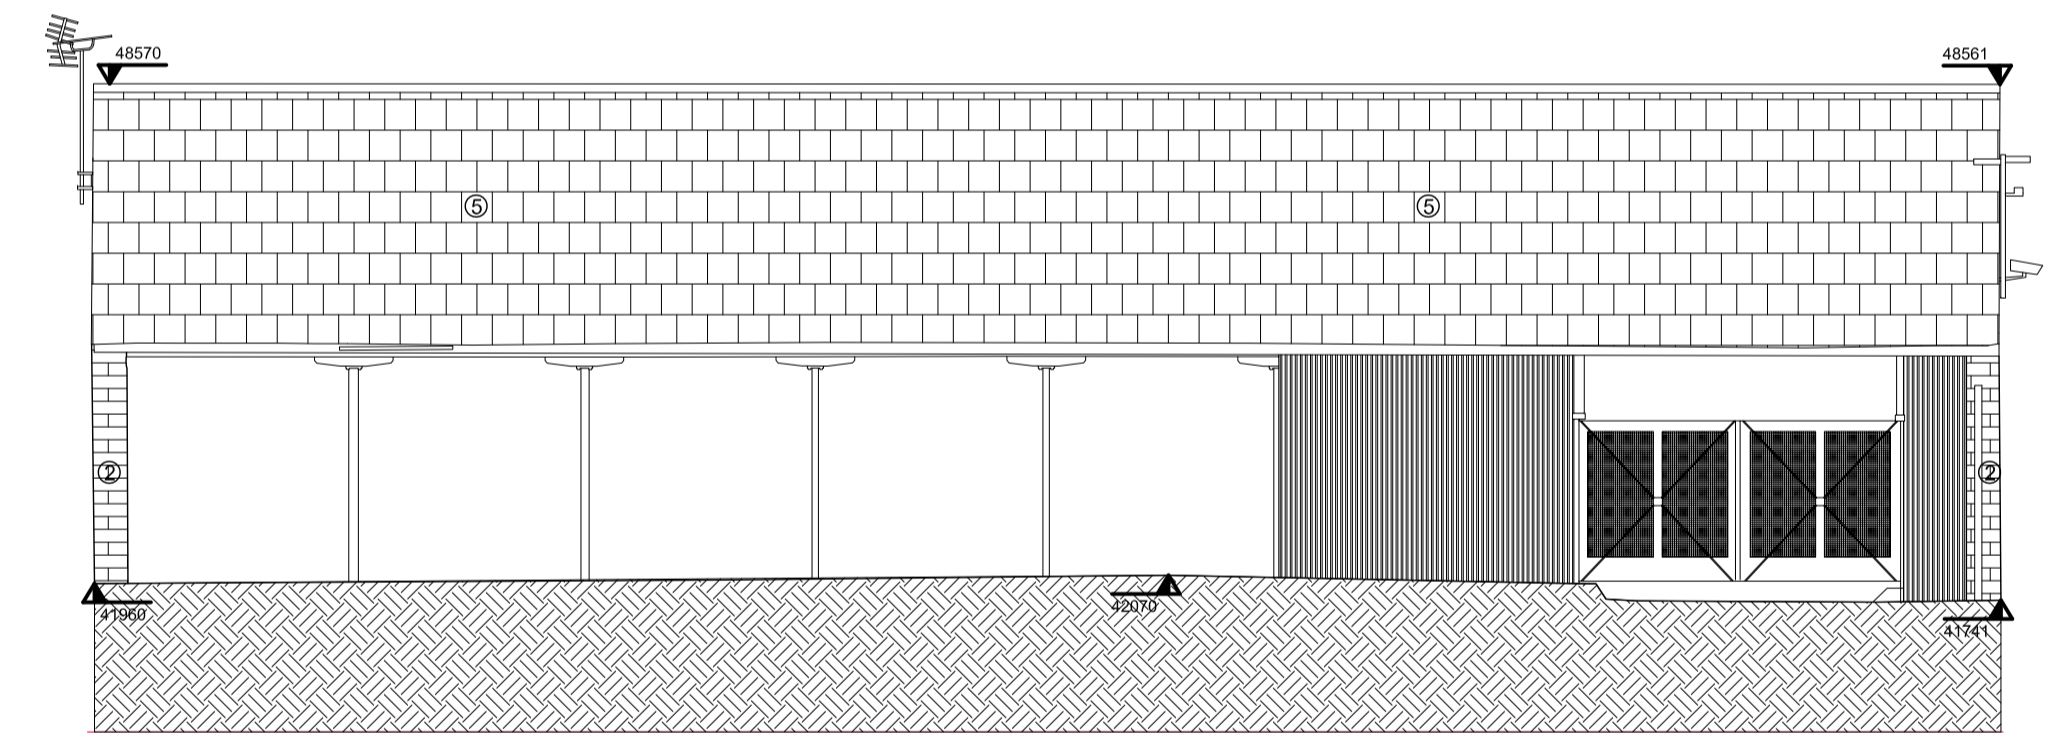


Elevation 10

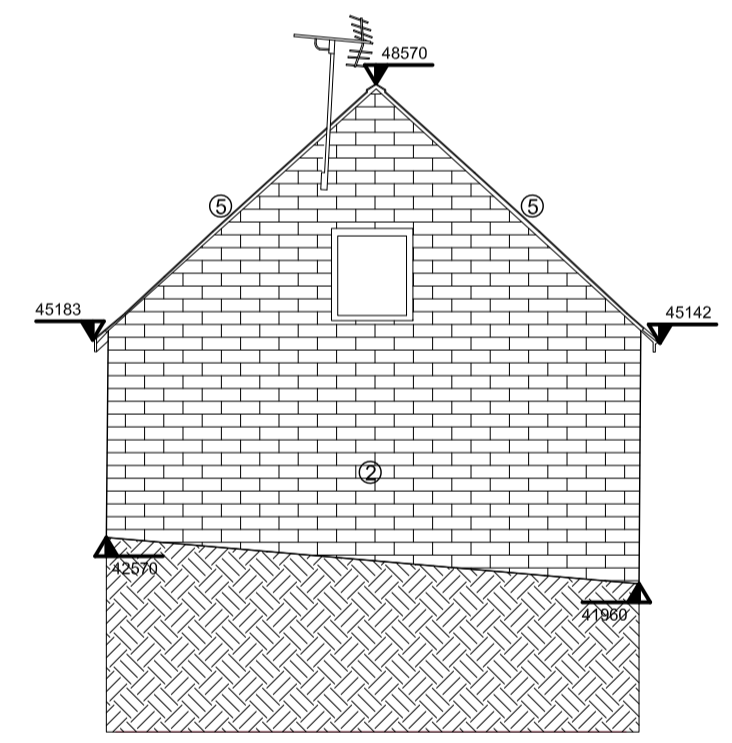

Elevation 11

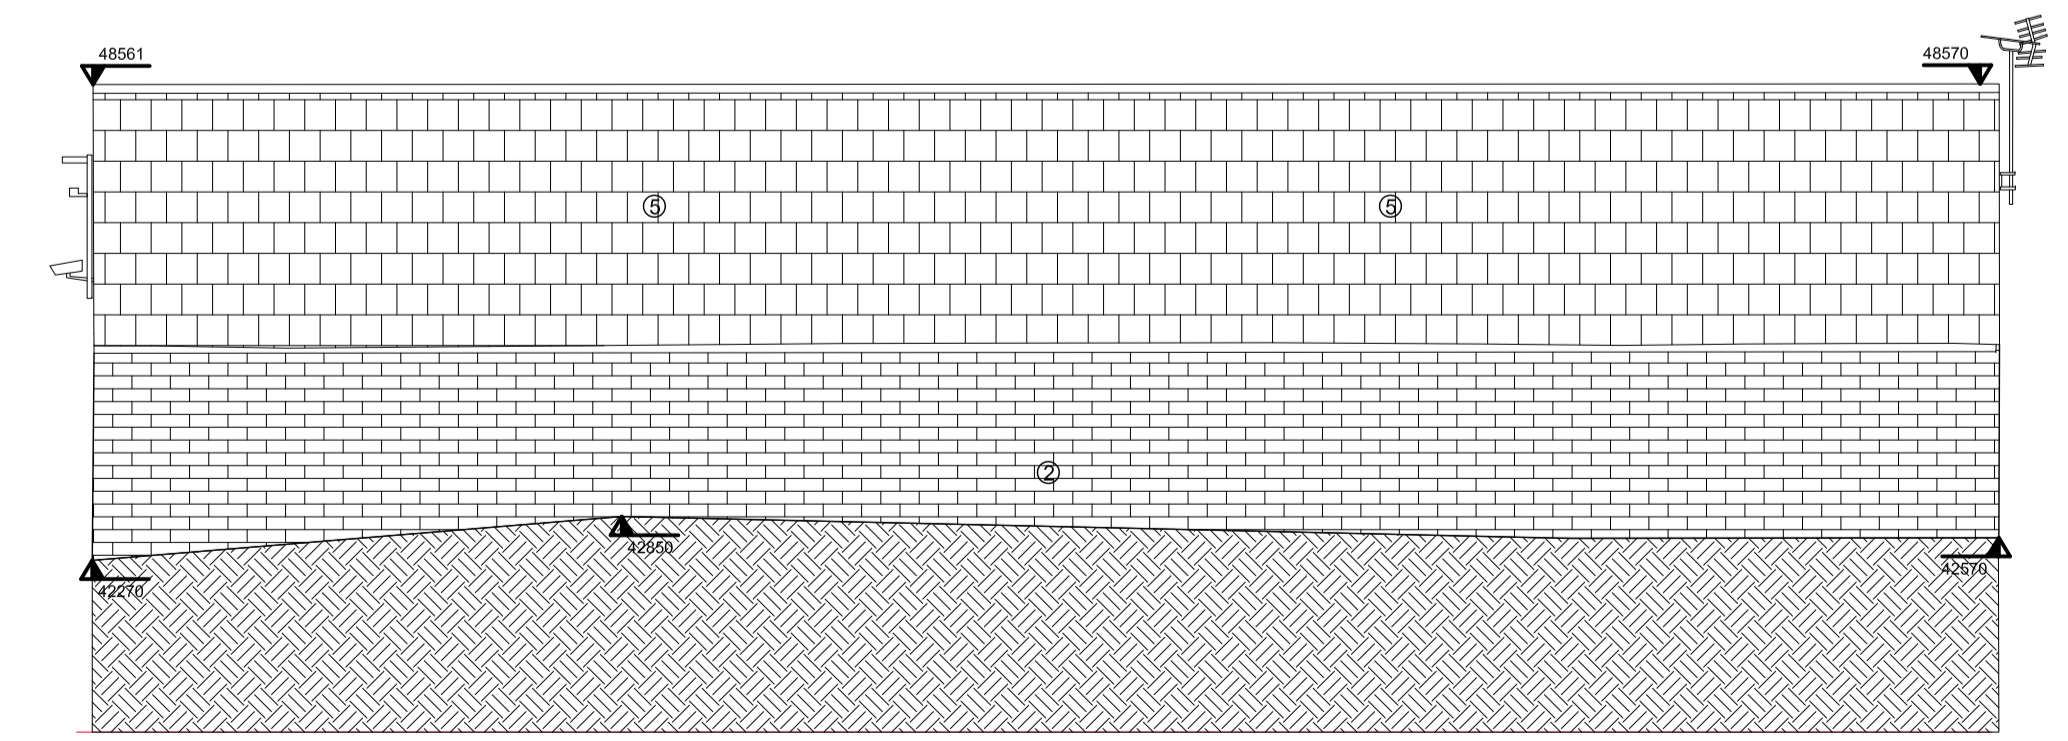

Elevation 12

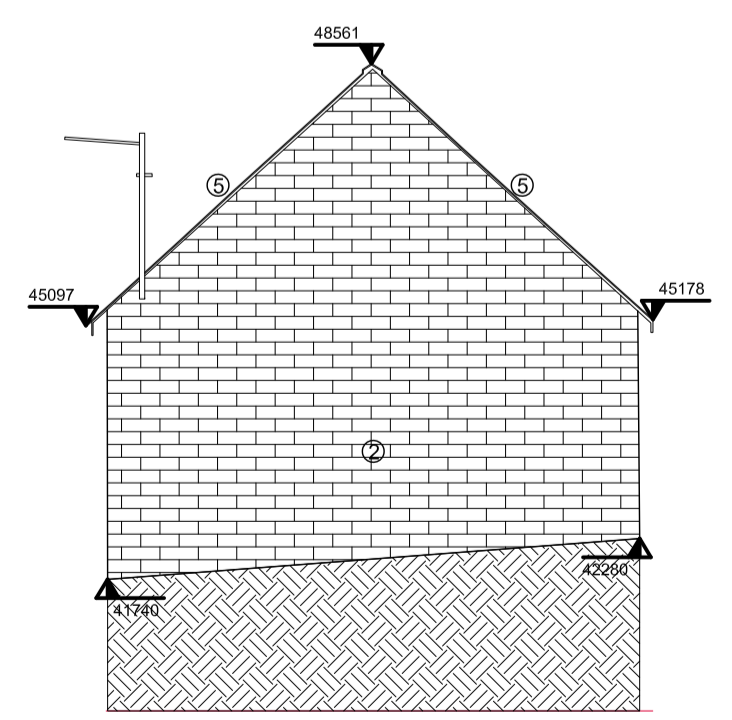

Elevation 13



CLIENT: Welbeck Estate
 PROJECT: Manor Farm
 TITLE: West Barns Elevations_Existing (Sheet 2 of 2)
 NUMBER: WMF_SEV_Z3_XX_DR_A_03101
 REVISION: P01
 STATUS: PLANNING
 SCALE: 1:100 @A1 (1:200 @ A3 at 50% scale)
 DATE: 23/02/2022
 DRAWN BY: LM
 CHECKED BY: SGI

REVISIONS | P01 Issued for planning

07/03/22 LM SGI
 DATE: DRAWN: CHECK

seven.
 SEVENARCHITECTURE.CO.UK
 Studios at:
 Unit 1.3, Wauk Mill, 51 Bengal Street,
 MANCHESTER, M4 6LN
 t: 0161 236 5655
 Clarendon House, Victoria Avenue,
 HARROGATE, HG1 1DY
 t: 01423 709 807
 24 Greville Street,
 LONDON, EC2N 6SS
 t: 0203 036 0691