

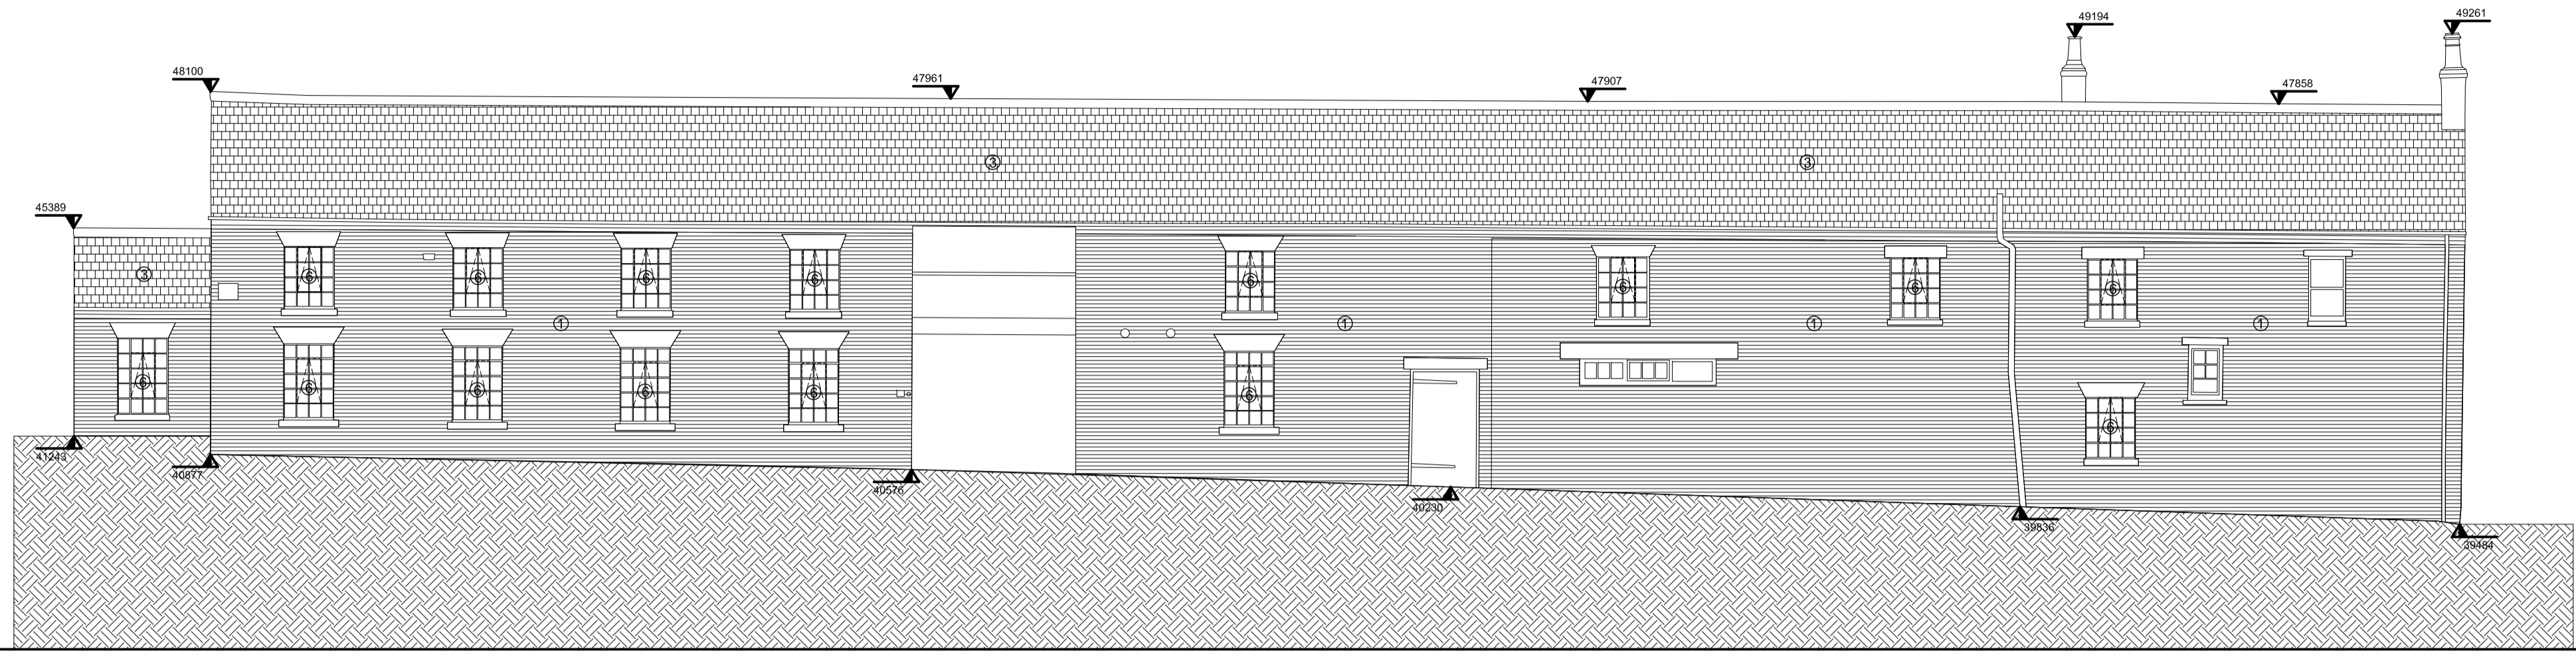


notes:
 1. DO NOT SCALE FROM THIS DRAWING - USE FIGURED DIMENSIONS ONLY.
 2. TO BE READ IN CONJUNCTION WITH ALL OTHER CONSULTANTS / SPECIALISTS DRAWINGS. REPORT ANY DISCREPANCIES BEFORE AFFECTED WORK COMMENCES.
 3. ALL SETTING OUT DIMENSIONS TO BE CHECKED ON SITE BY CONTRACTOR BEFORE WORK COMMENCES.


- KEY TO MATERIALS :-
- ① Existing red brickwork
 - ② Existing stonework
 - ③ Existing red pantiles
 - ④ Existing asbestos sheeting
 - ⑤ Existing slate roof tiles
 - ⑥ Existing Cast Iron windows
 - ⑦ Existing timber doors
 - ⑧ Existing cast iron rainwater goods

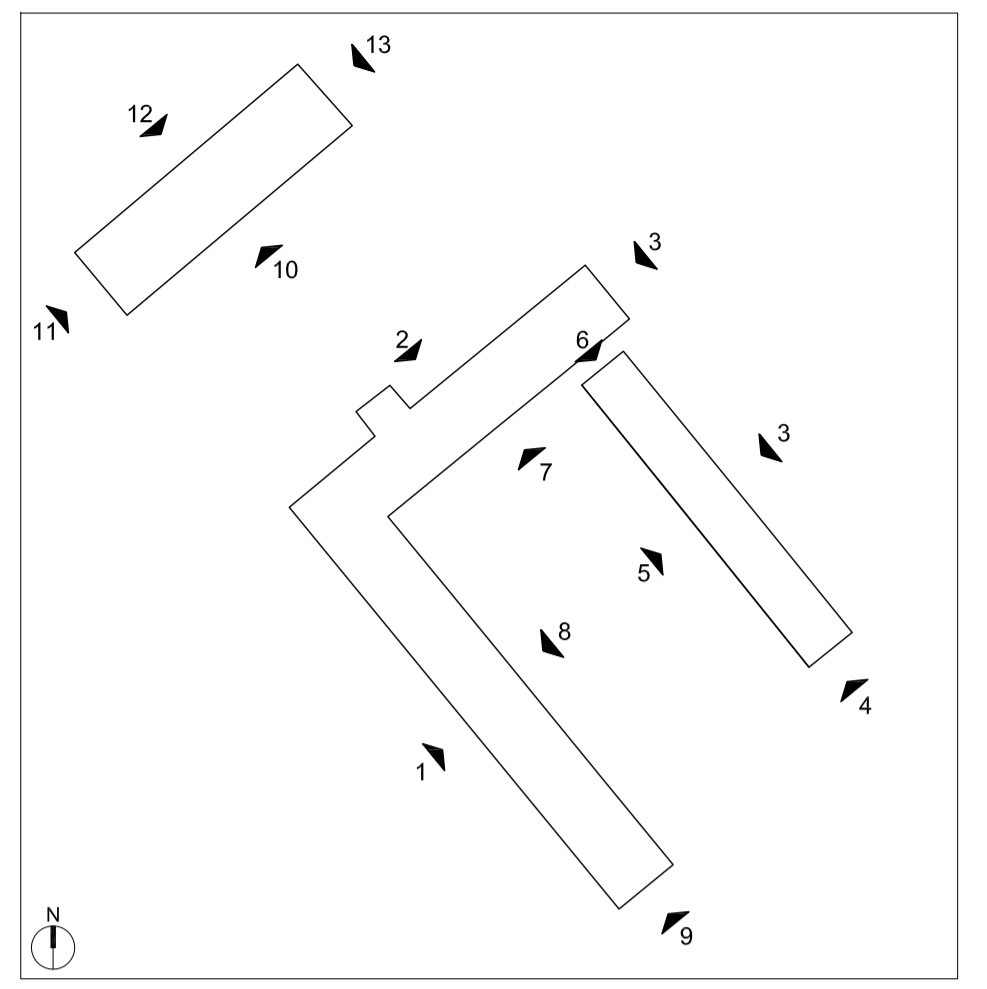


Elevation 1

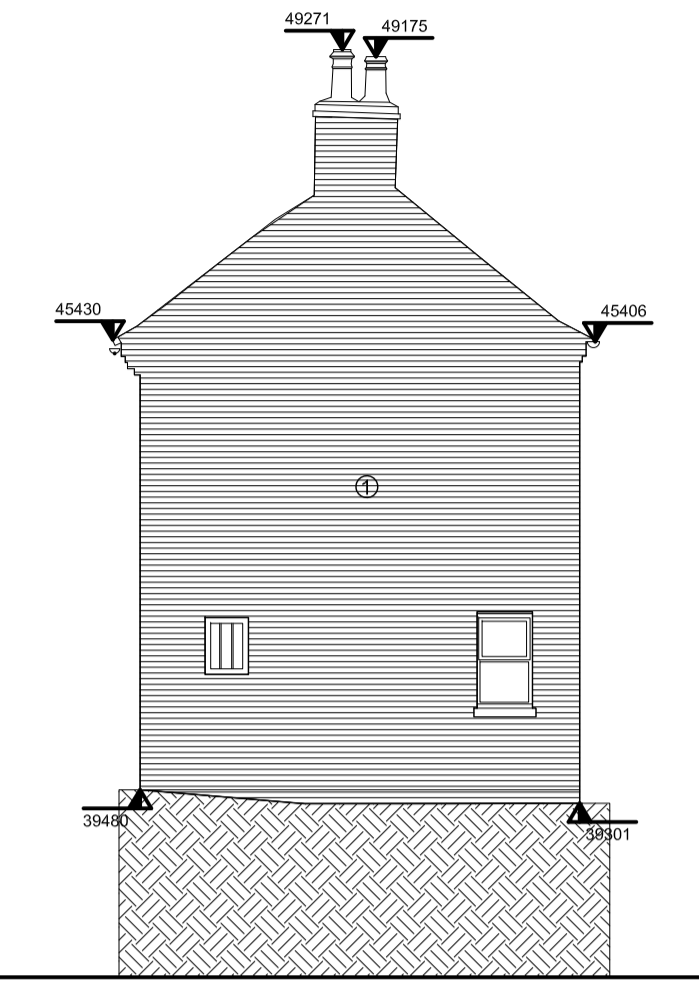


Elevation 9

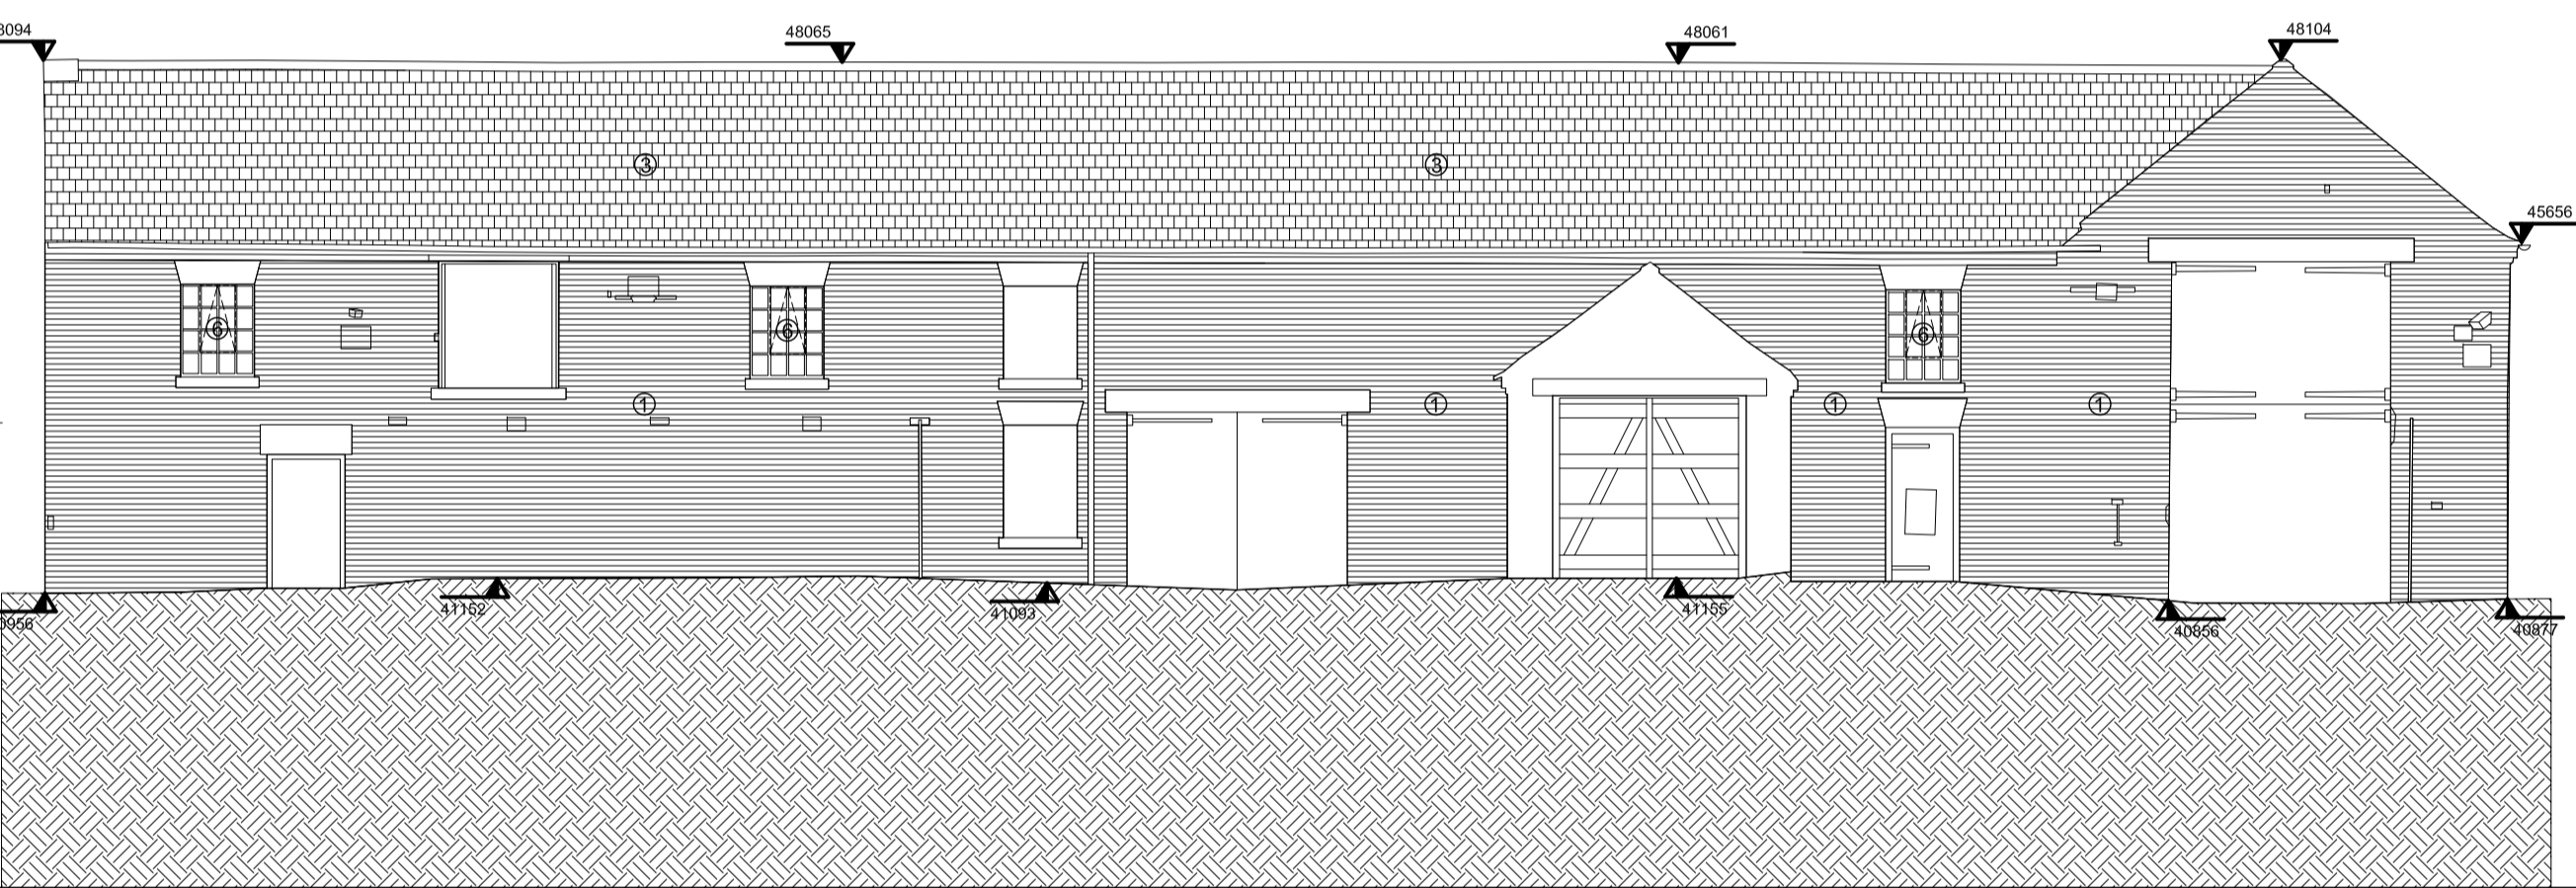


Elevation 2

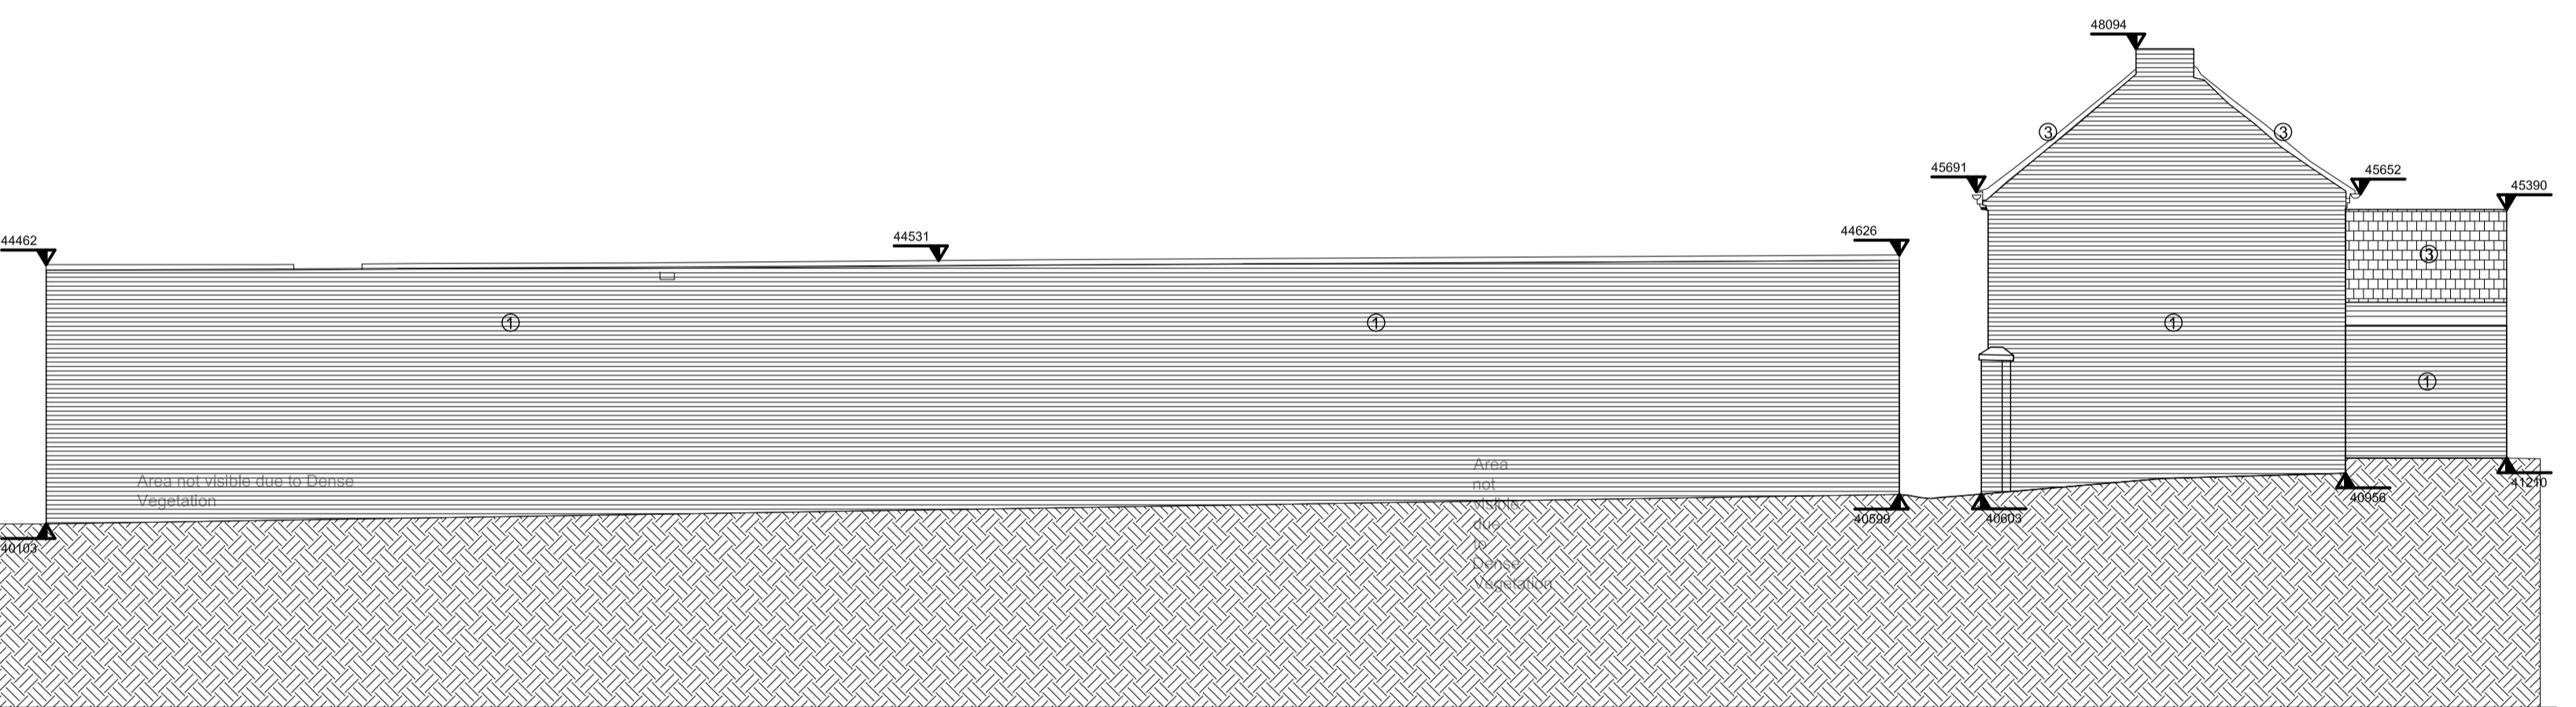


Elevation 3

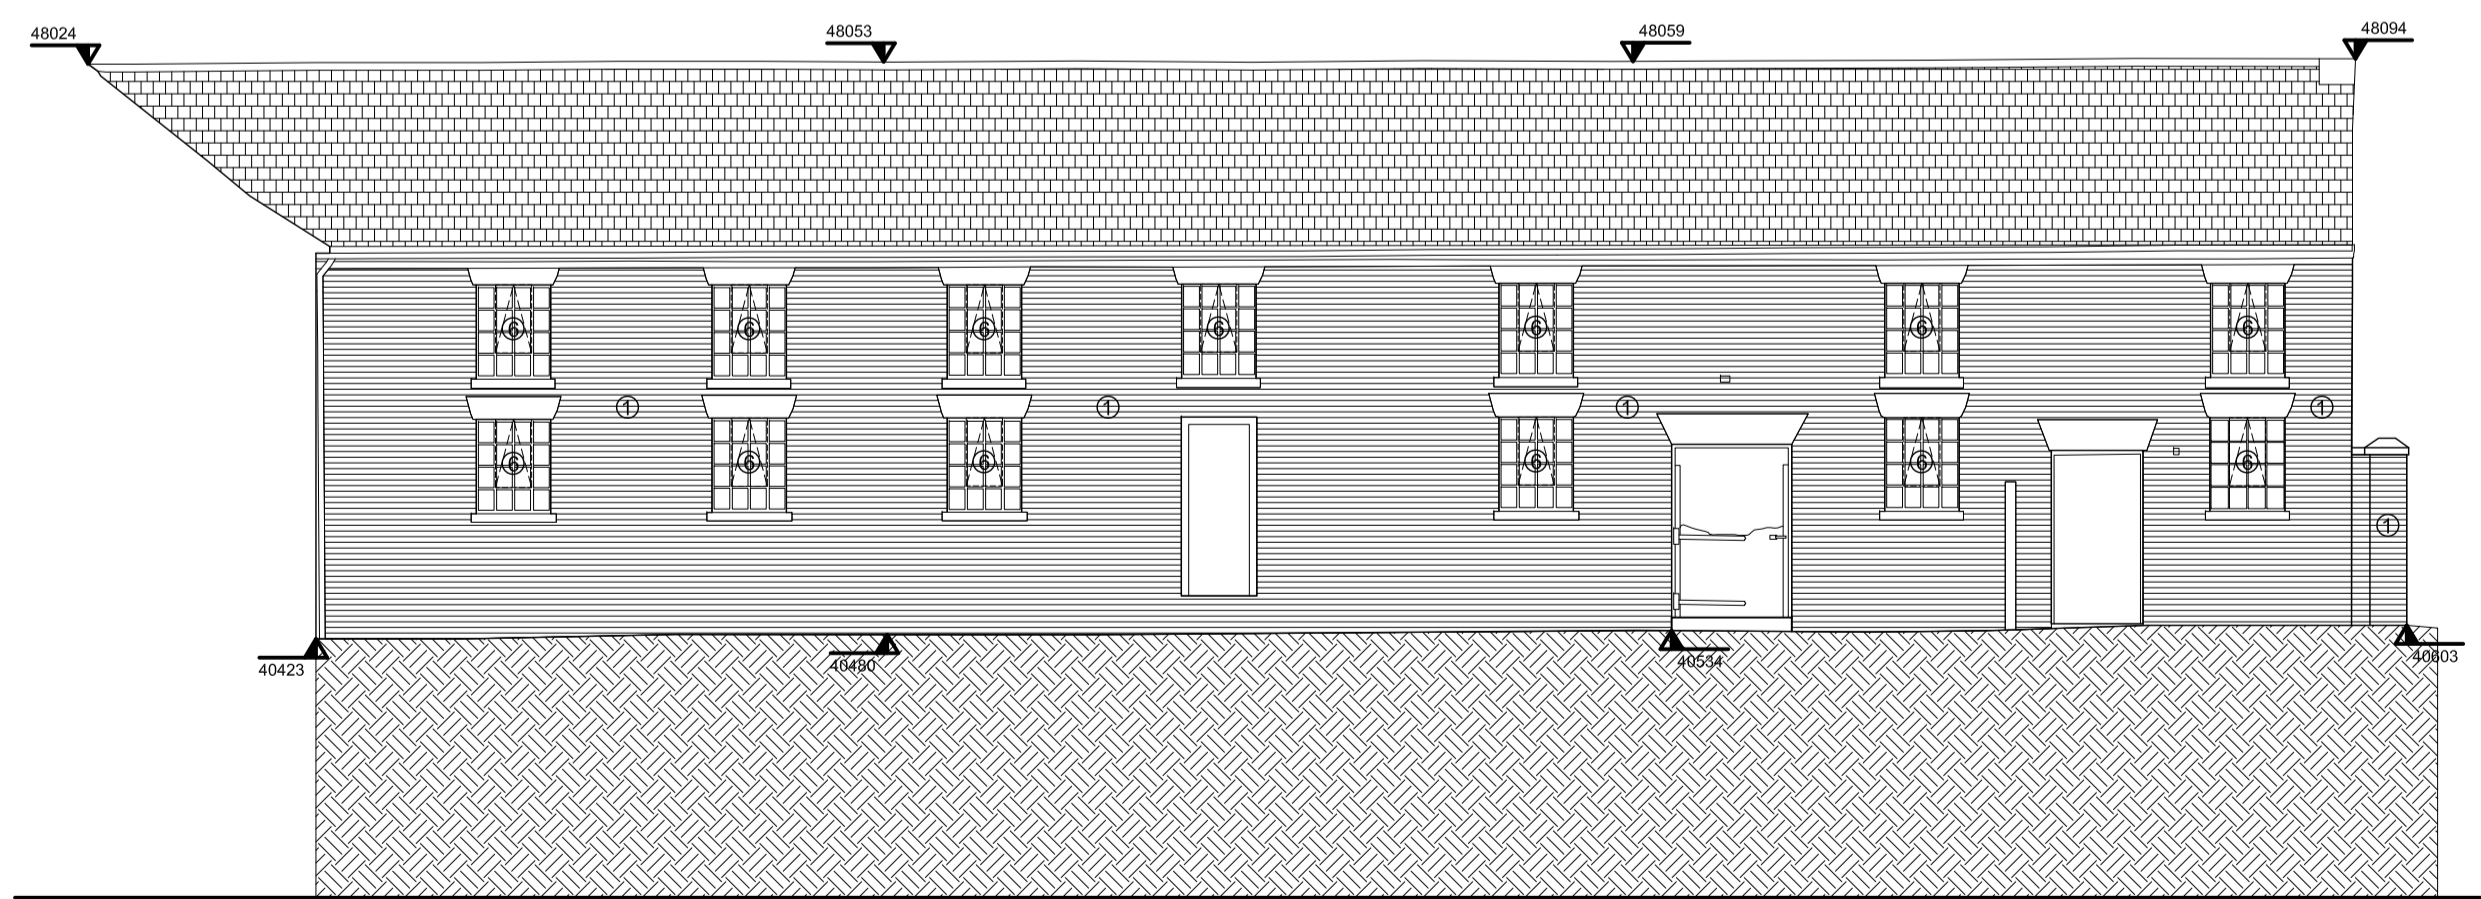

Elevation 7

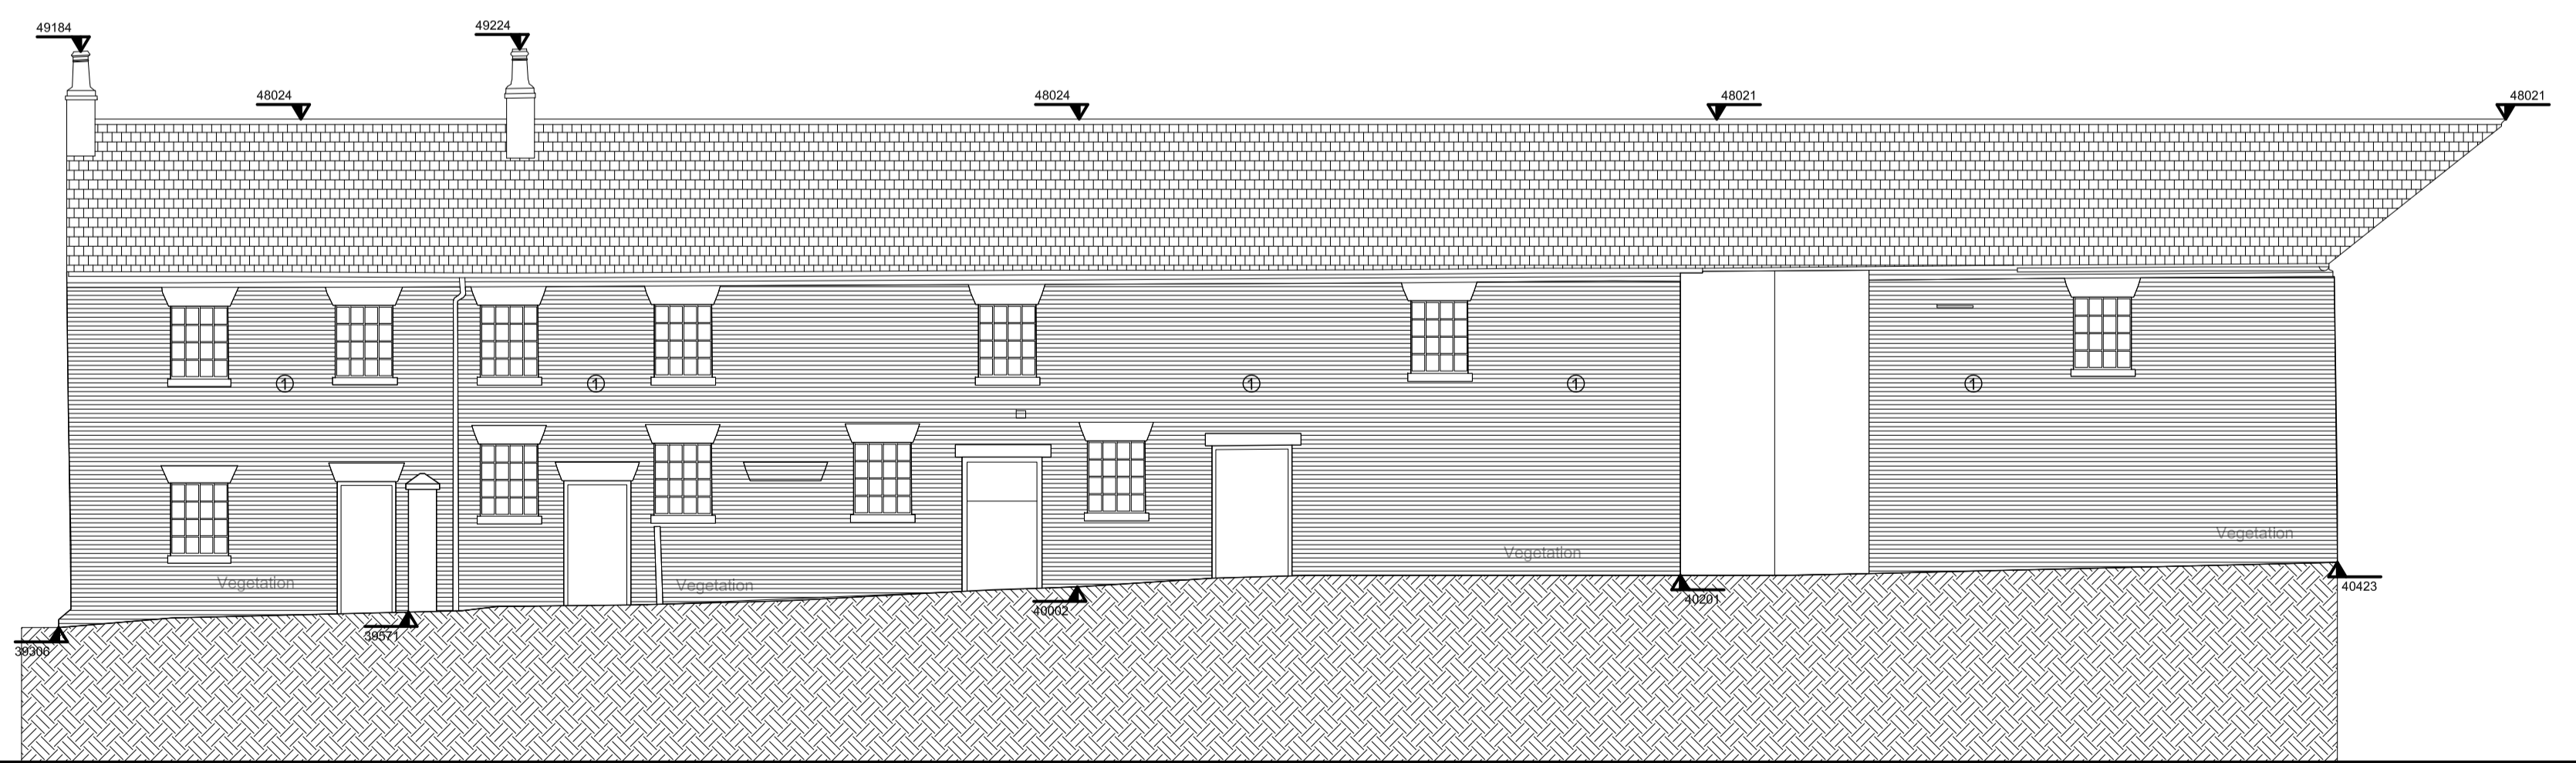

Elevation 8

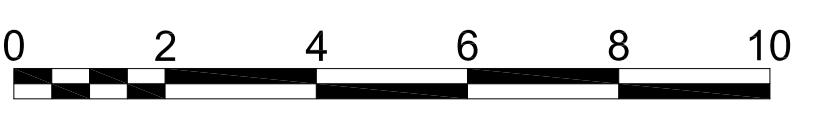

REVISIONS | P01 Issued for planning

07/03/22 LM SGI
 DATE: DRAWN: CHECK

CLIENT | Welbeck Estate
 PROJECT | WMF - Manor Farm
 TITLE | West Barns_Elevations_Existing (Sheet 1 of 2)
 NUMBER | WMF_SEV_Z3_XX_DR_A_03100
 REVISION | P01
 STATUS | PLANNING
 SCALE | 1:100 @A1 (1:200 @ A3 at 50% scale)
 DATE | 23/02/2022
 DRAWN BY | LM
 CHECKED BY | SGI

seven.
 SEVENARCHITECTURE.CO.UK
 Studios at:
 Unit 1.3, Wauk Mill, 51 Bengal Street,
 MANCHESTER, M4 6LN
 t: 0161 236 5655
 Clarendon House, Victoria Avenue,
 HARROGATE, HG1 1DY
 t: 01423 709 807
 24 Coveville Street,
 LONDON, EC3N 8SS
 t: 0203 036 0691