




- notes:
- DO NOT SCALE FROM THIS DRAWING - USE FIGURED DIMENSIONS ONLY.
 - TO BE READ IN CONJUNCTION WITH ALL OTHER CONSULTANTS / SPECIALISTS DRAWINGS. REPORT ANY DISCREPANCIES BEFORE AFFECTED WORK COMMENCES.
 - ALL SETTING OUT DIMENSIONS TO BE CHECKED ON SITE BY CONTRACTOR BEFORE WORK COMMENCES.

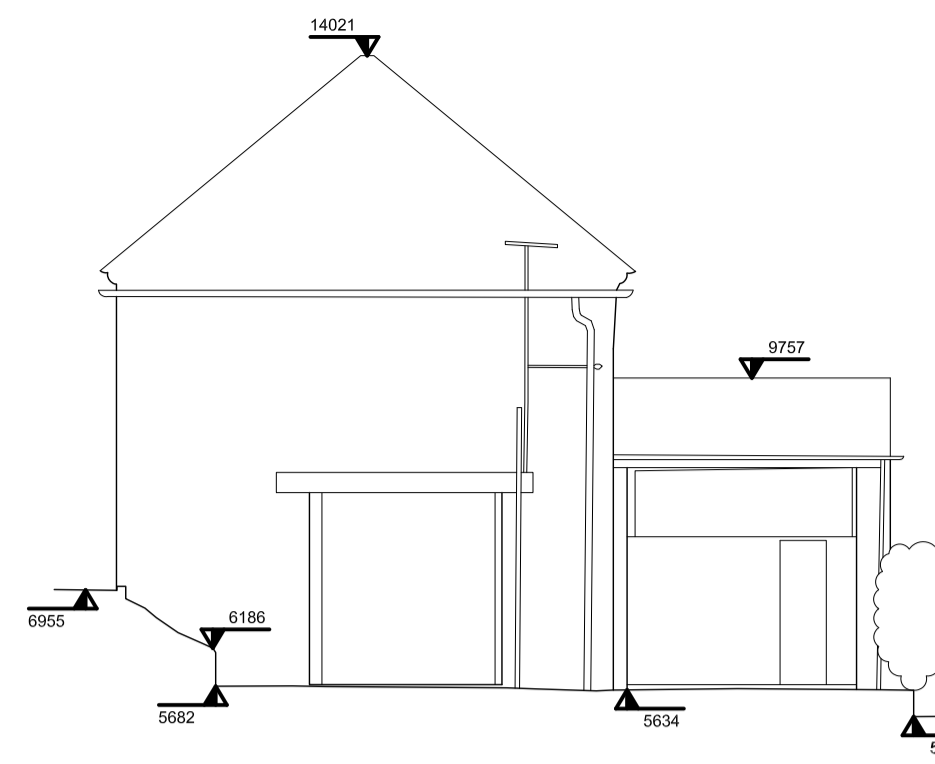


Elevation 4

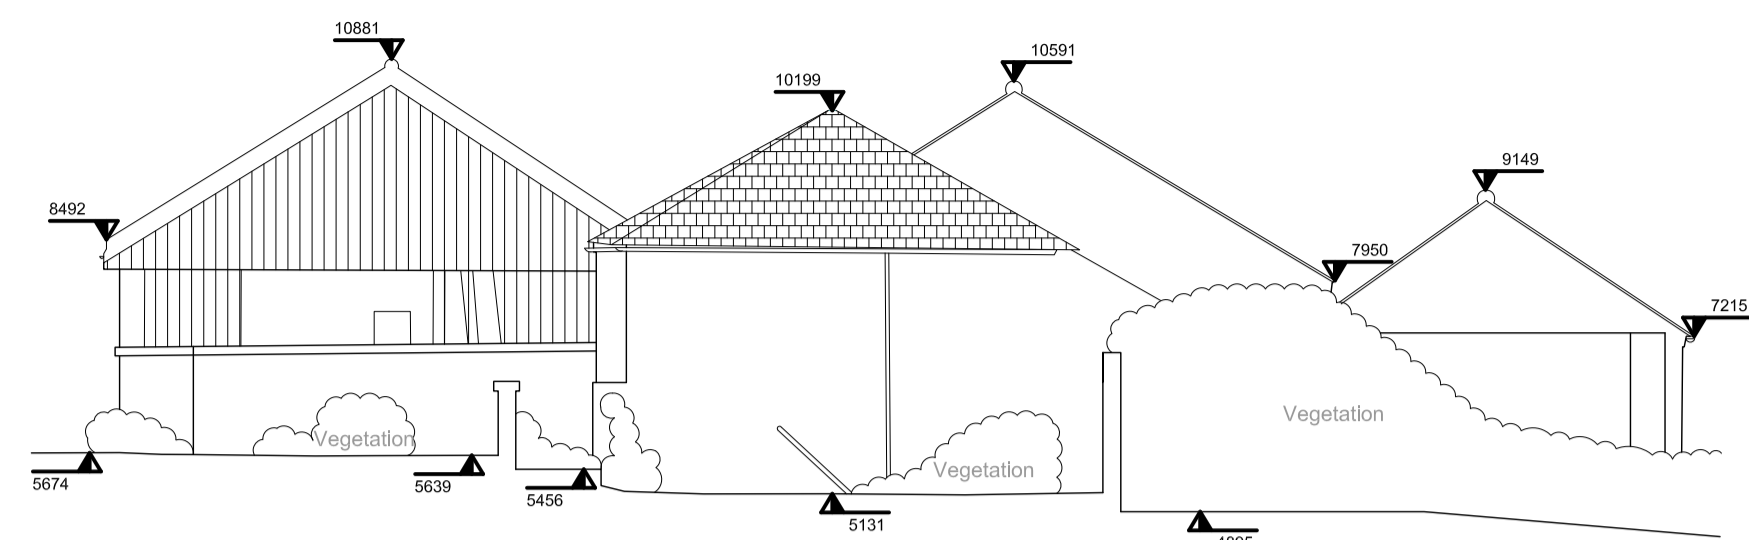


Elevation 5

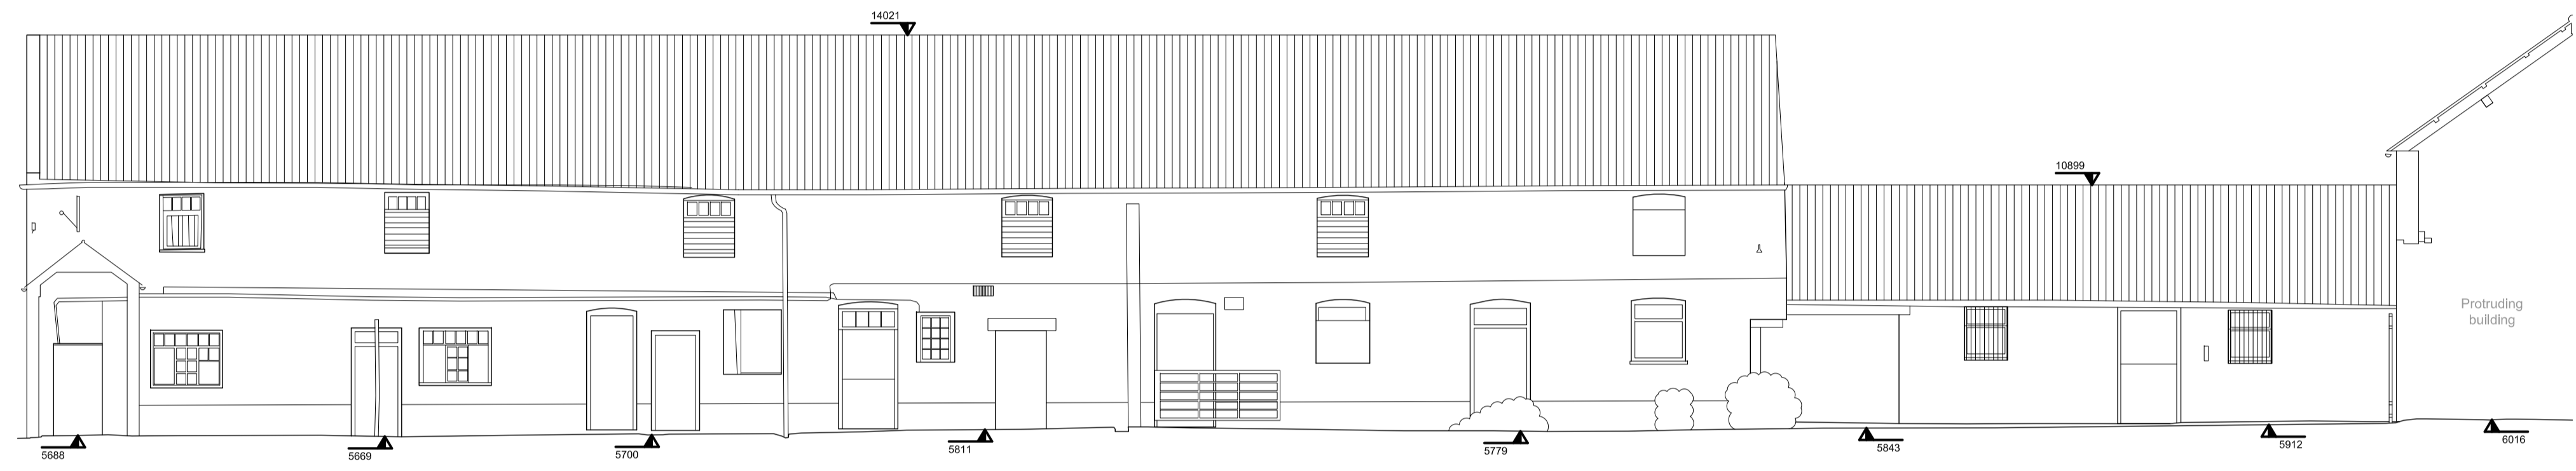

Elevation 6

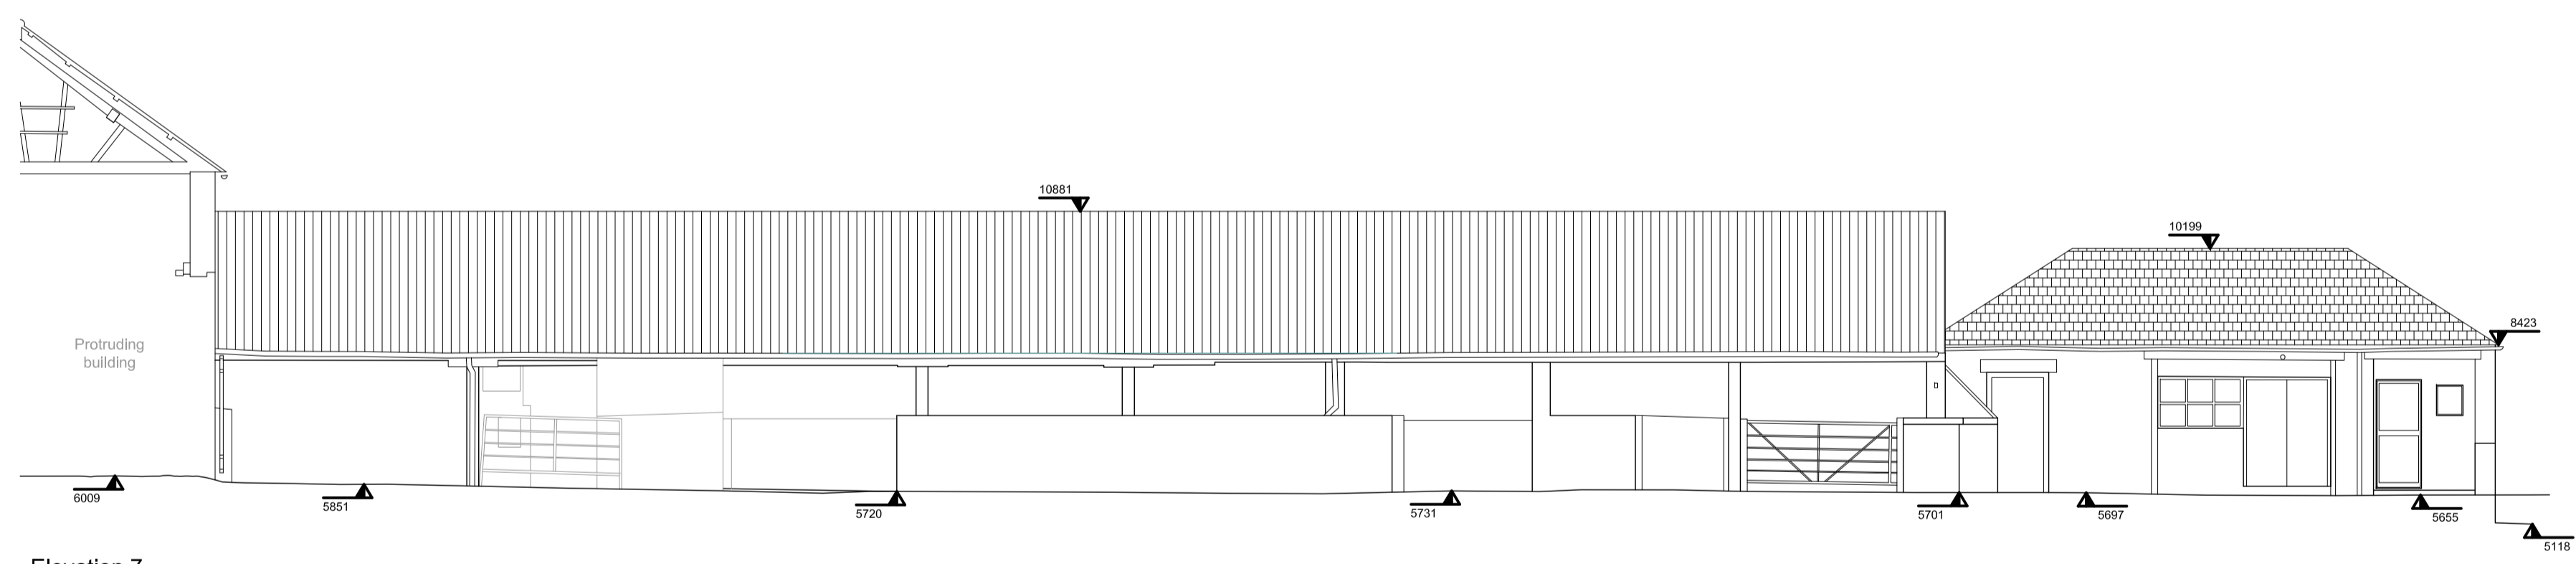

Elevation 7

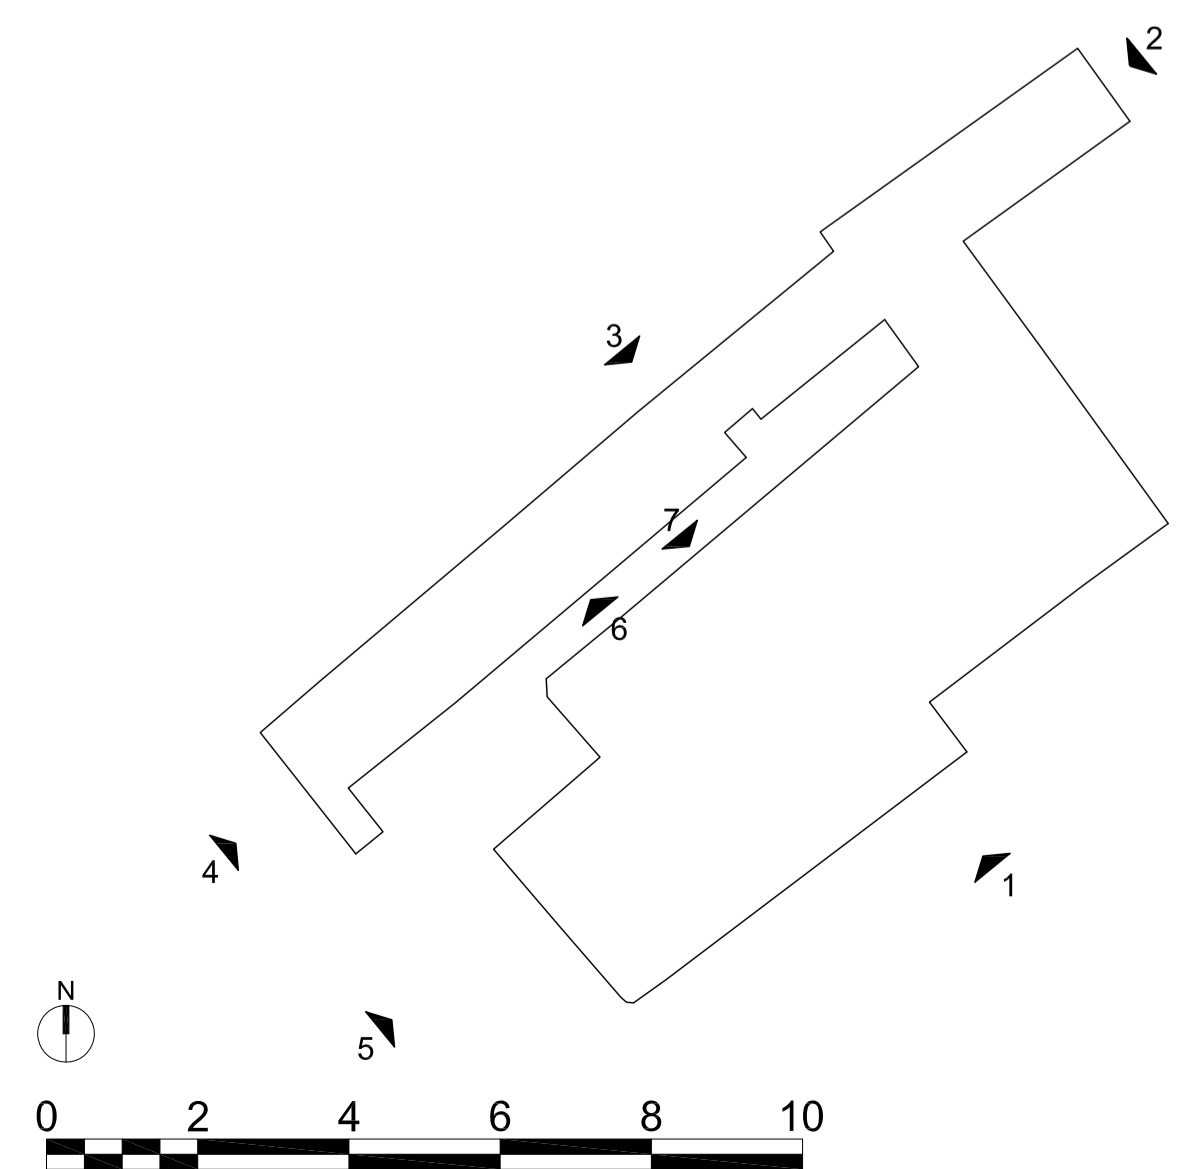

CLIENT	Welbeck Estate
PROJECT	Manor Farm
TITLE	East Barns Elevations Existing (Sheet 2 of 2)
NUMBER	WMF_SEV_Z1_XX_DR_A_03001
REVISION	P01
STATUS	PLANNING
SCALE	1:100 @A1 (1:200 @ A3 at 50% scale)
DATE	23/02/2022
DRAWN BY	LM
CHECKED BY	SGI

seven.

SEVENARCHITECTURE.CO.UK

Studios at:
Unit 1.3, Wauk Mill, 51 Bengal Street,
MANCHESTER, M4 6LN
t: 0161 236 5655

Clarendon House, Victoria Avenue,
HARROGATE, HG1 1DY
t: 01423 709 807
24 Greville Street,
LONDON, EC2N 6SS
t: 0203 036 0691

REVISIONS | P01 | PLANNING

07/03/22 LM SGI
DATE: DRAWN: CHECK