



- notes:
- DO NOT SCALE FROM THIS DRAWING - USE FIGURED DIMENSIONS ONLY.
 - TO BE READ IN CONJUNCTION WITH ALL OTHER CONSULTANTS / SPECIALISTS DRAWINGS. REPORT ANY DISCREPANCIES BEFORE AFFECTED WORK COMMENCES.
 - ALL SETTING OUT DIMENSIONS TO BE CHECKED ON SITE BY CONTRACTOR BEFORE WORK COMMENCES.

- KEY TO MATERIALS :-
- ① Existing red brickwork
 - ② Existing stonework
 - ③ Existing red pantries
 - ④ Existing asbestos sheeting
 - ⑤ Existing slate roof tiles
 - ⑥ Existing Cast iron windows
 - ⑦ Existing timber doors/windows
 - ⑧ Existing cast iron rainwater goods
 - ⑨ Proposed timber framed doors (painted finish)
 - ⑩ Proposed glass balustrade with painted metal handrail
 - ⑪ New metal rainwater goods (painted finish)
 - ⑫ New single glazed cast iron windows to match existing
 - ⑬ New vertically laid timber cladding
 - ⑭ New Sinusoidal profile metal roof (colour : TBC)
 - ⑮ New timber framed windows(painted finish)
 - ⑯ New flat timber panel
 - ⑰ New brickwork repairs reusing existing bricks where possible
 - ⑱ New timber ventilation grille


-  New Construction/repairs
-  New glass to be toughened glass below 800mm from FFL.

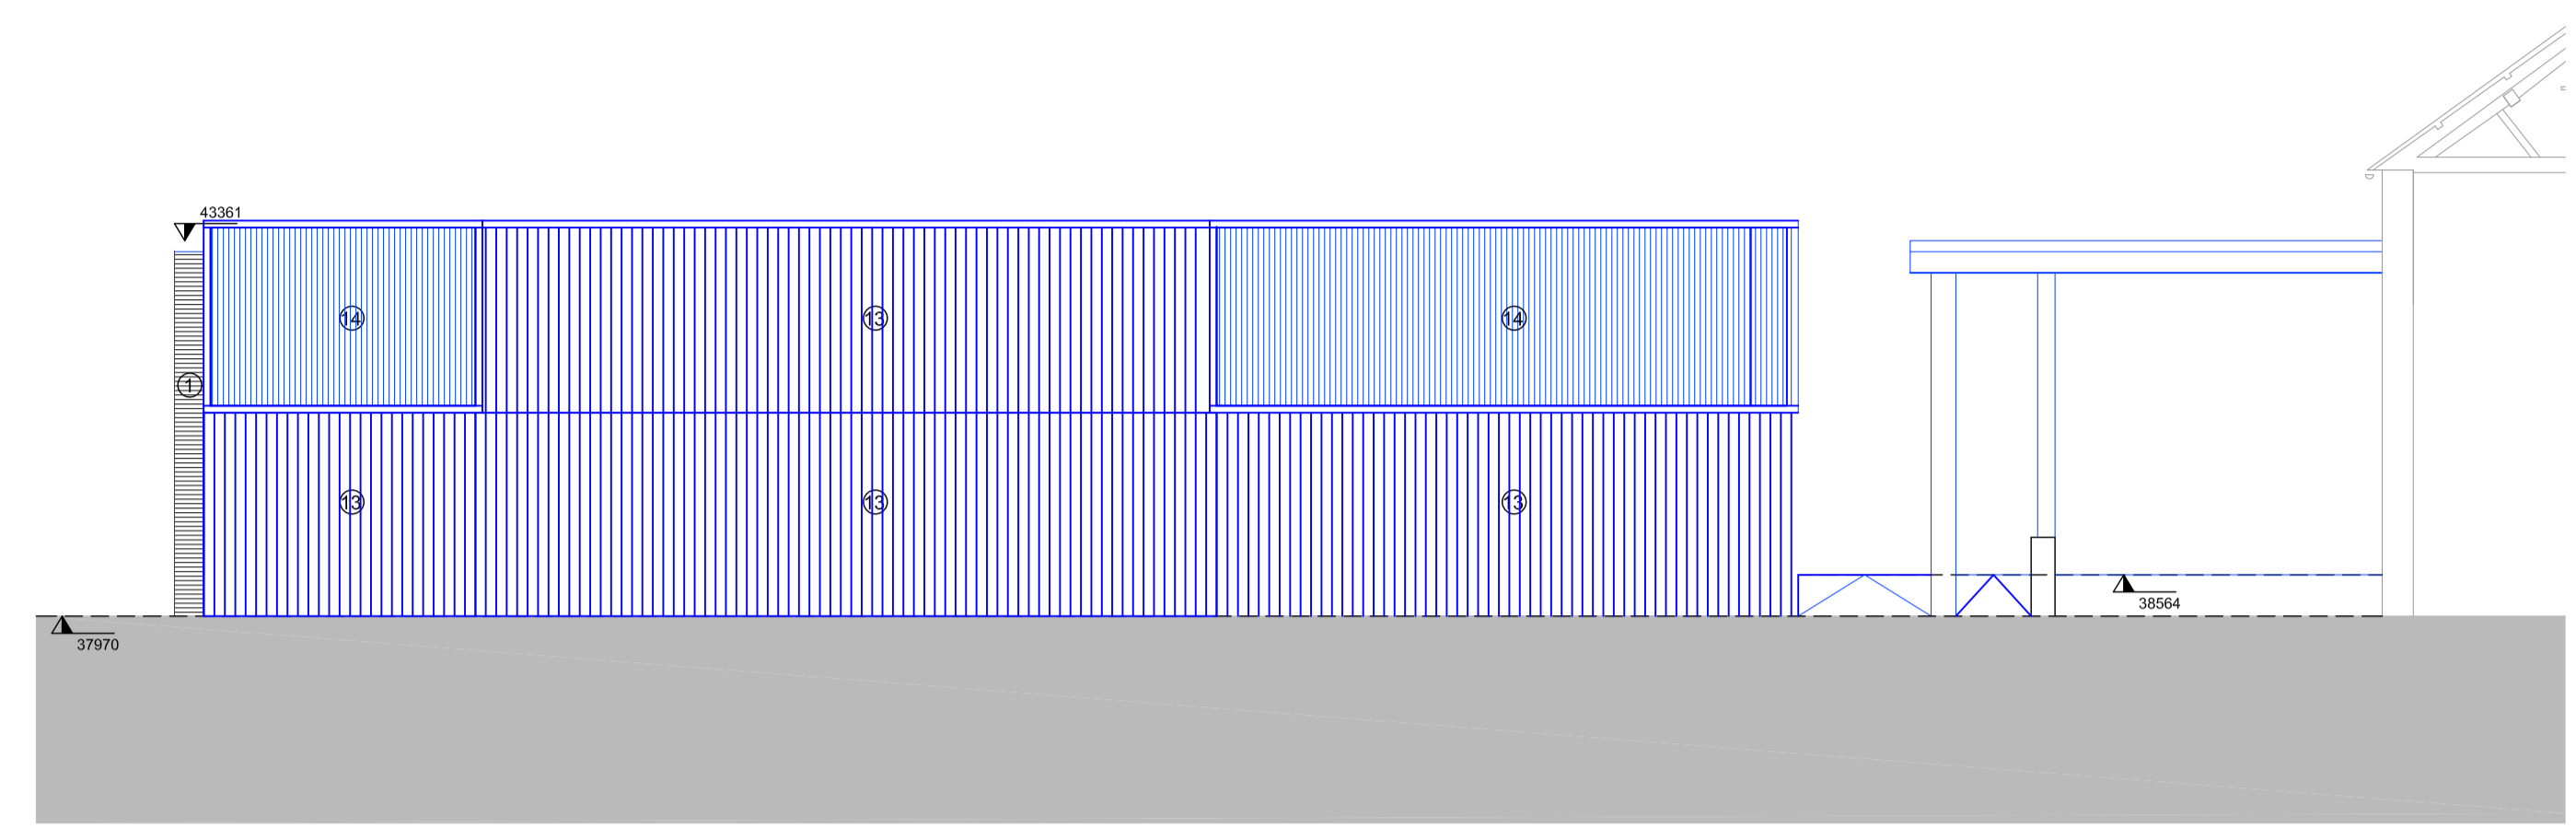

Elevation 8

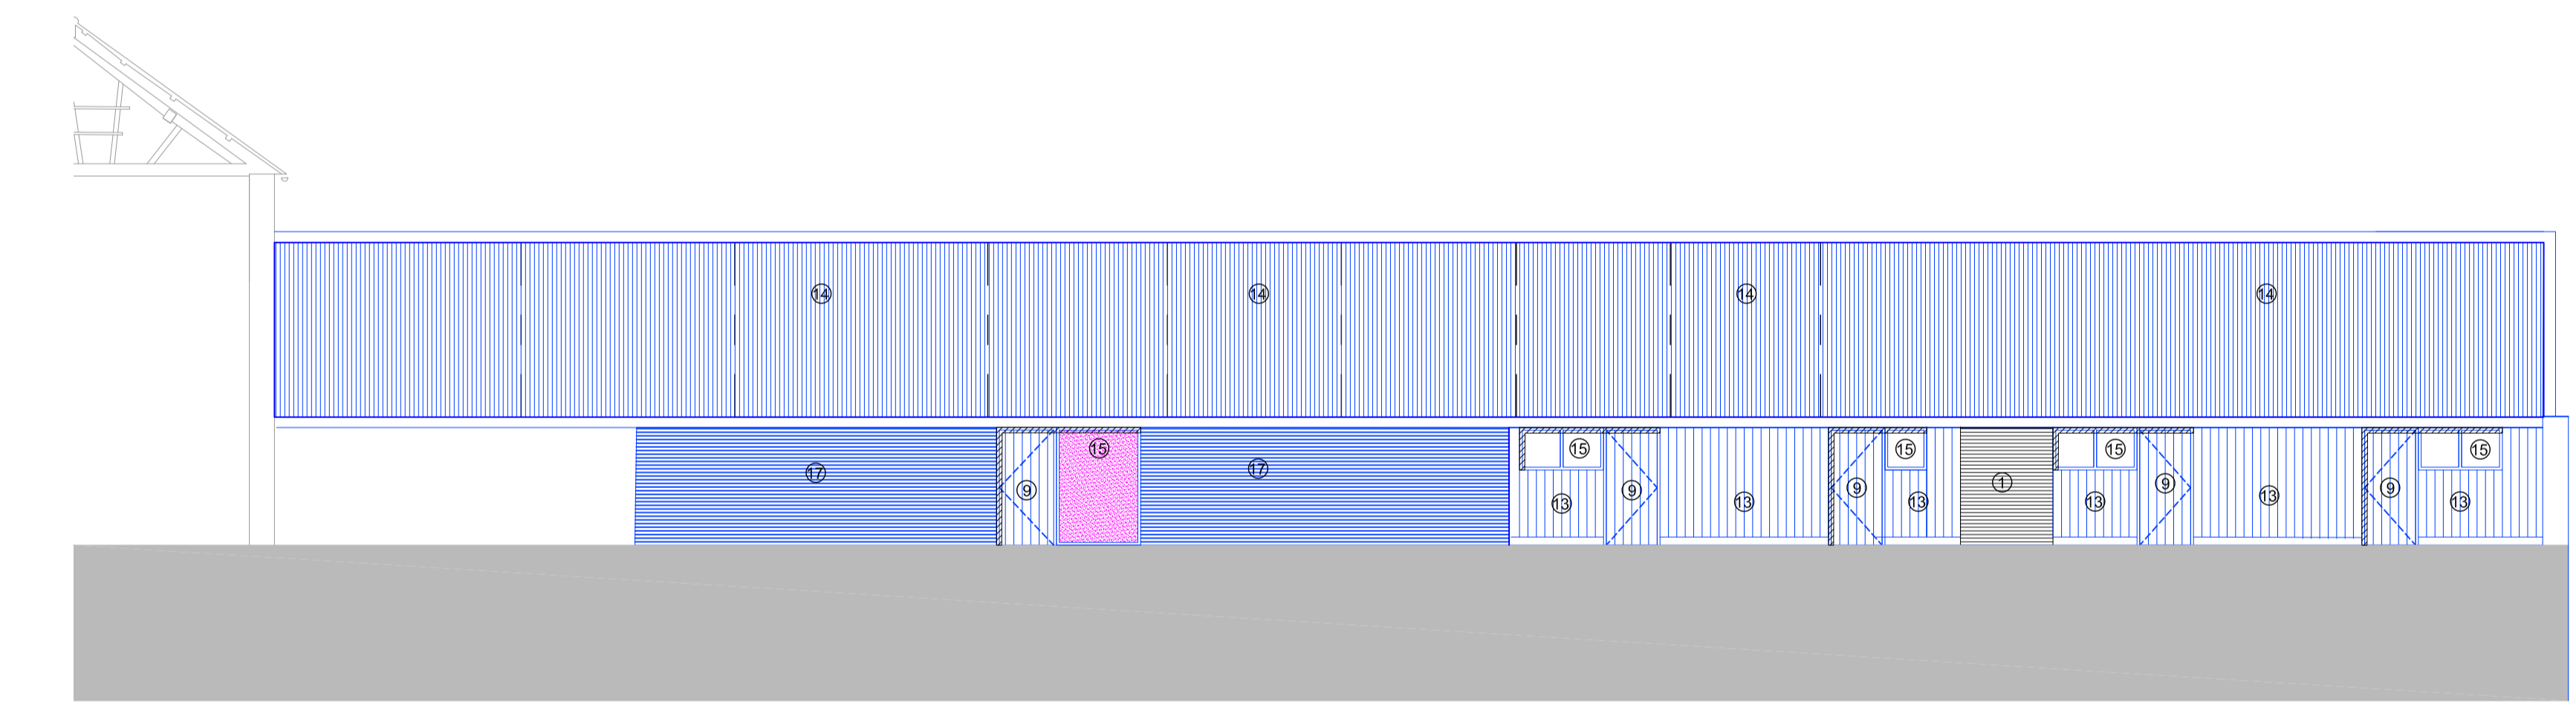

Elevation 9

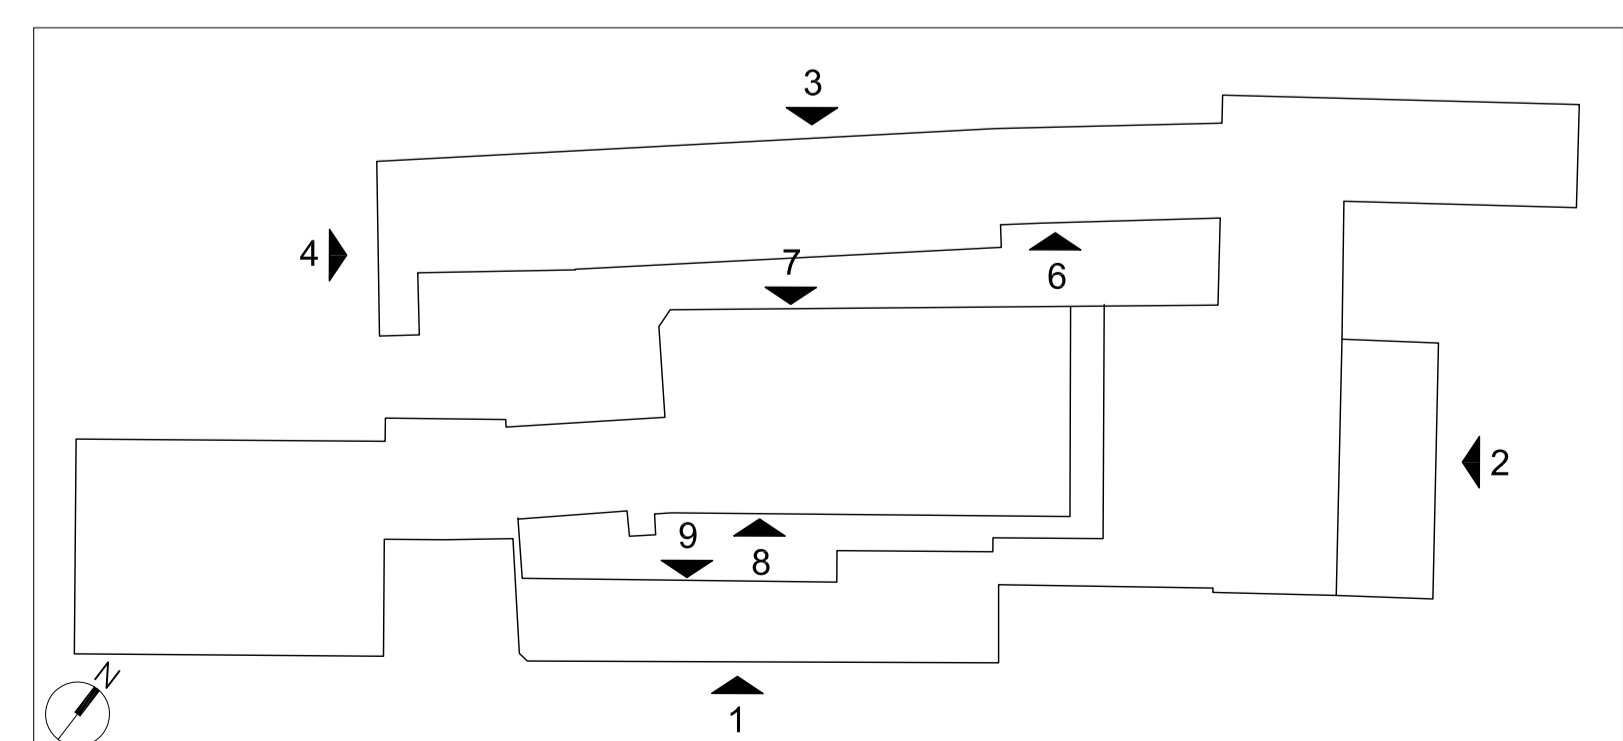

CLIENT | Welbeck Estate
 PROJECT | Manor Farm
 TITLE | East Bams_Elevations_Proposed (Sheet 3 of 3)
 NUMBER | WMF_SEV_Z1_XX_DR_A_03006
 REVISION | P01
 STATUS | PLANNING
 SCALE | 1:100 @A1 (1:200 @ A3 at 50% scale)
 DATE | 12/07/2021
 DRAWN BY | LM
 CHECKED BY | SGI

seven.
 SEVENARCHITECTURE.CO.UK
 Studios at:
 Unit 1.3, Wauk Mill, 51 Bengal Street,
 MANCHESTER, M4 6LN
 t: 0161 236 5655
 Clarendon House, Victoria Avenue,
 HARROGATE, HG1 1DY
 t: 01423 709 807
 24 Coveyle Street,
 LONDON, EC1N 6SS
 t: 0203 036 0691

REVISIONS | P01 PLANNING

07/03/22 LM SGI
 DATE: DRAWN: CHECK