

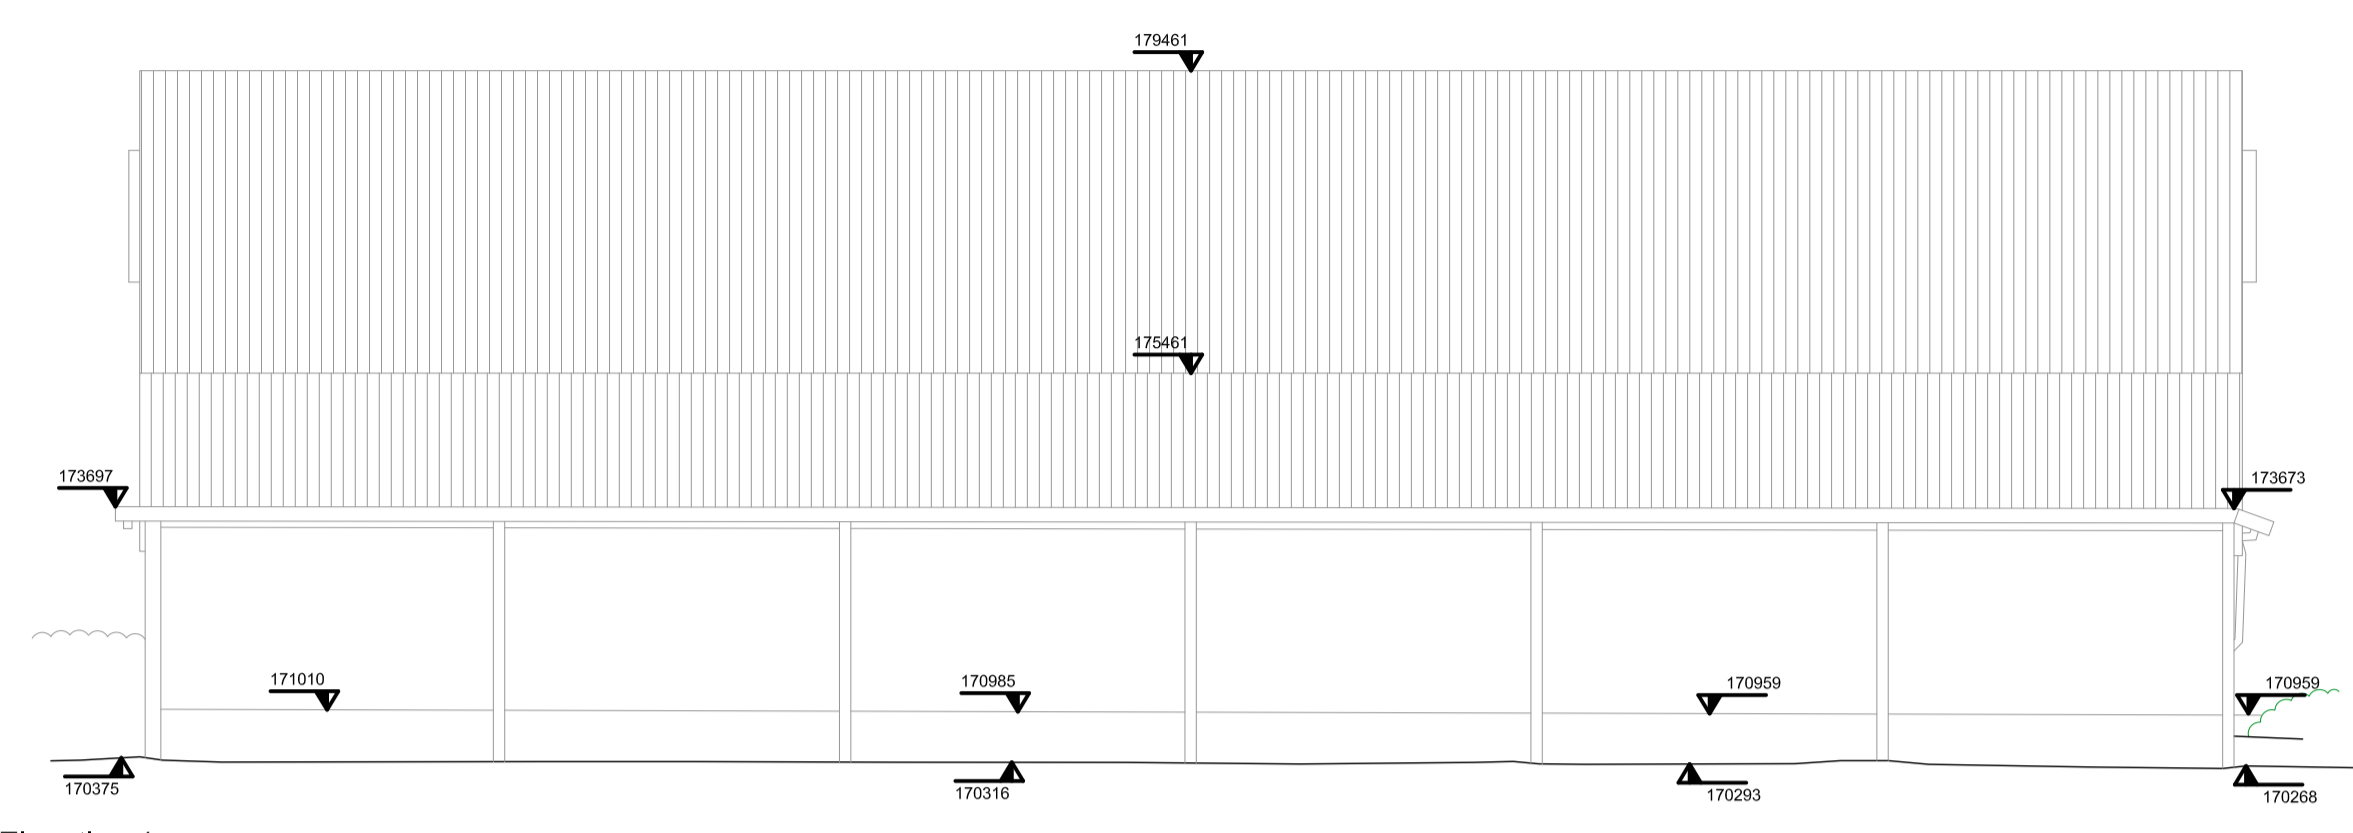



- notes:
- DO NOT SCALE FROM THIS DRAWING - USE FIGURED DIMENSIONS ONLY.
 - TO BE READ IN CONJUNCTION WITH ALL OTHER CONSULTANTS / SPECIALISTS DRAWINGS. REPORT ANY DISCREPANCIES BEFORE AFFECTED WORK COMMENCES.
 - ALL SETTING OUT DIMENSIONS TO BE CHECKED ON SITE BY CONTRACTOR BEFORE WORK COMMENCES.

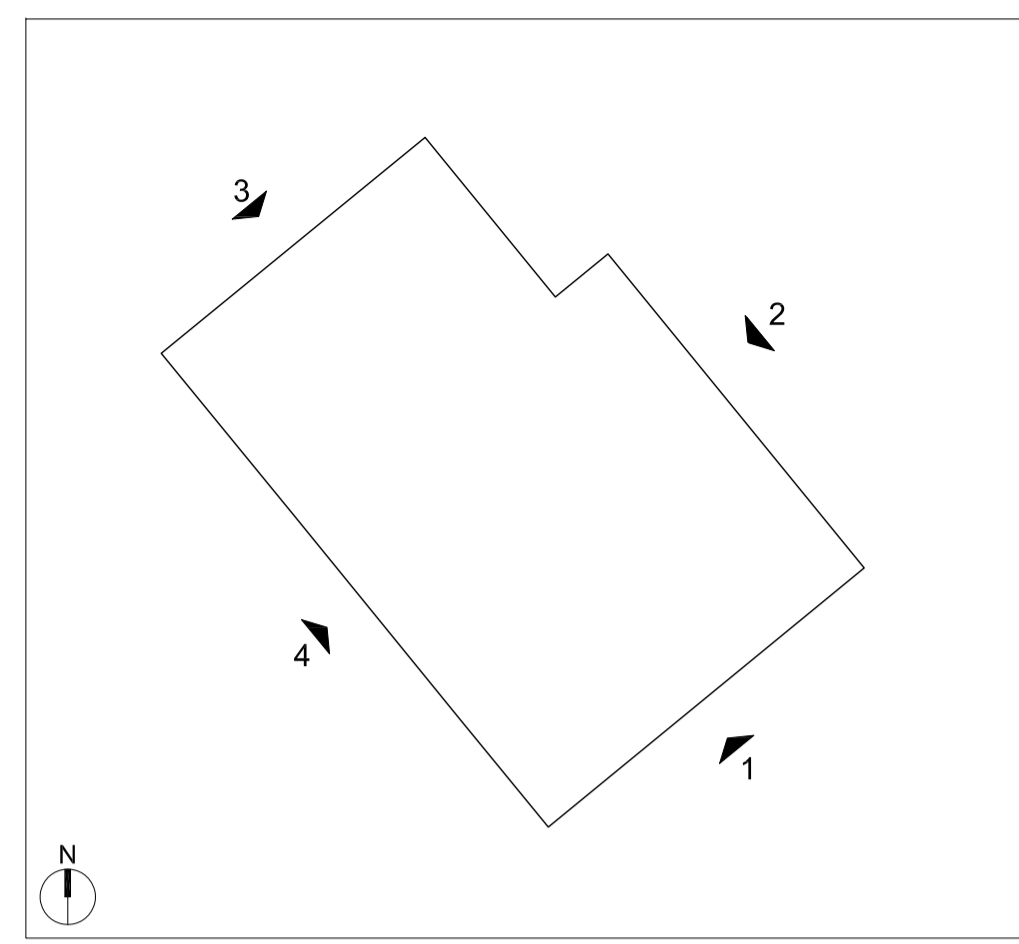


Elevation 1

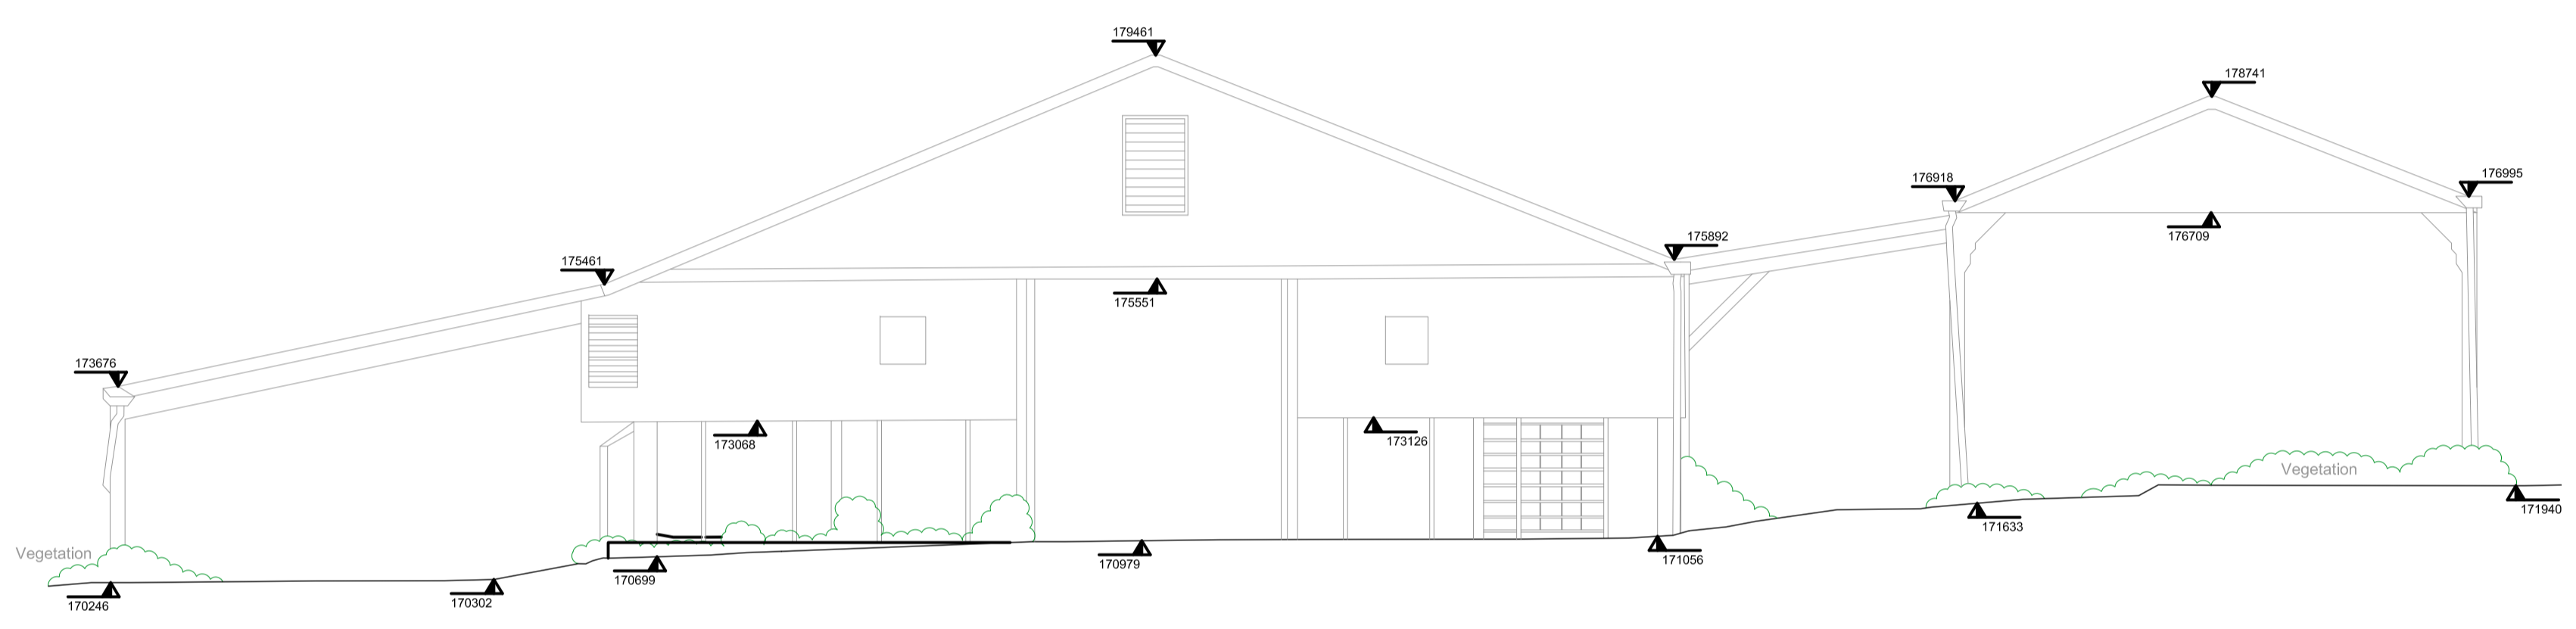

Elevation 2

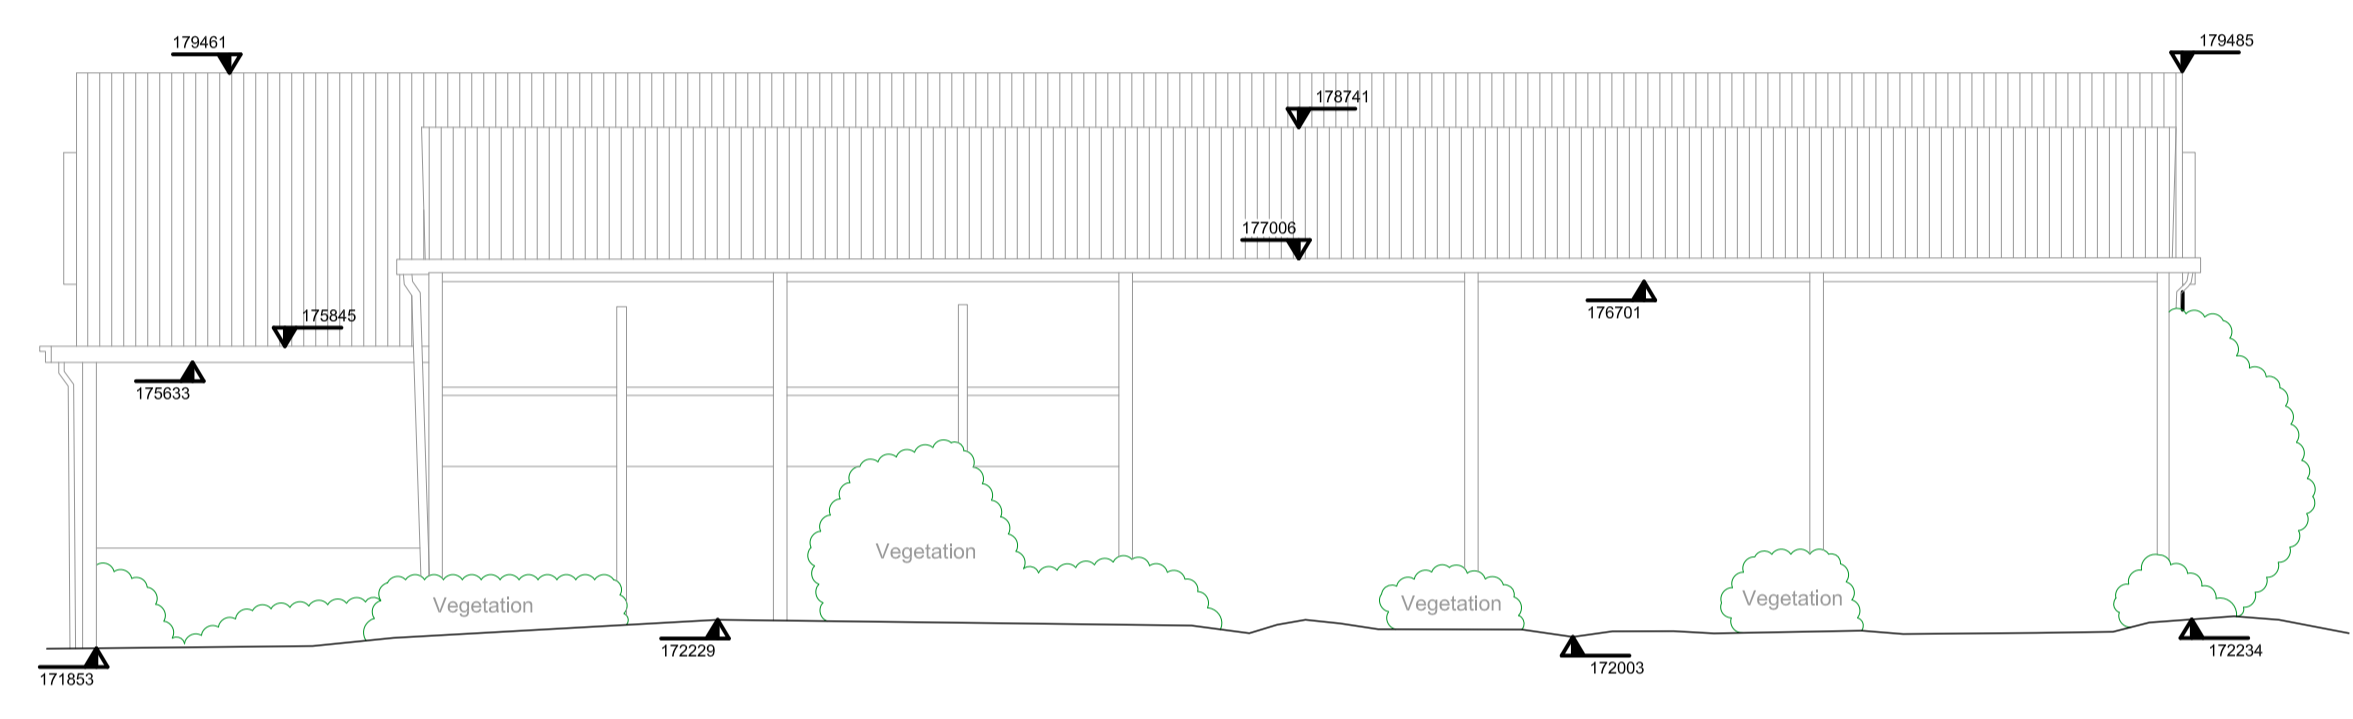

Elevation 3

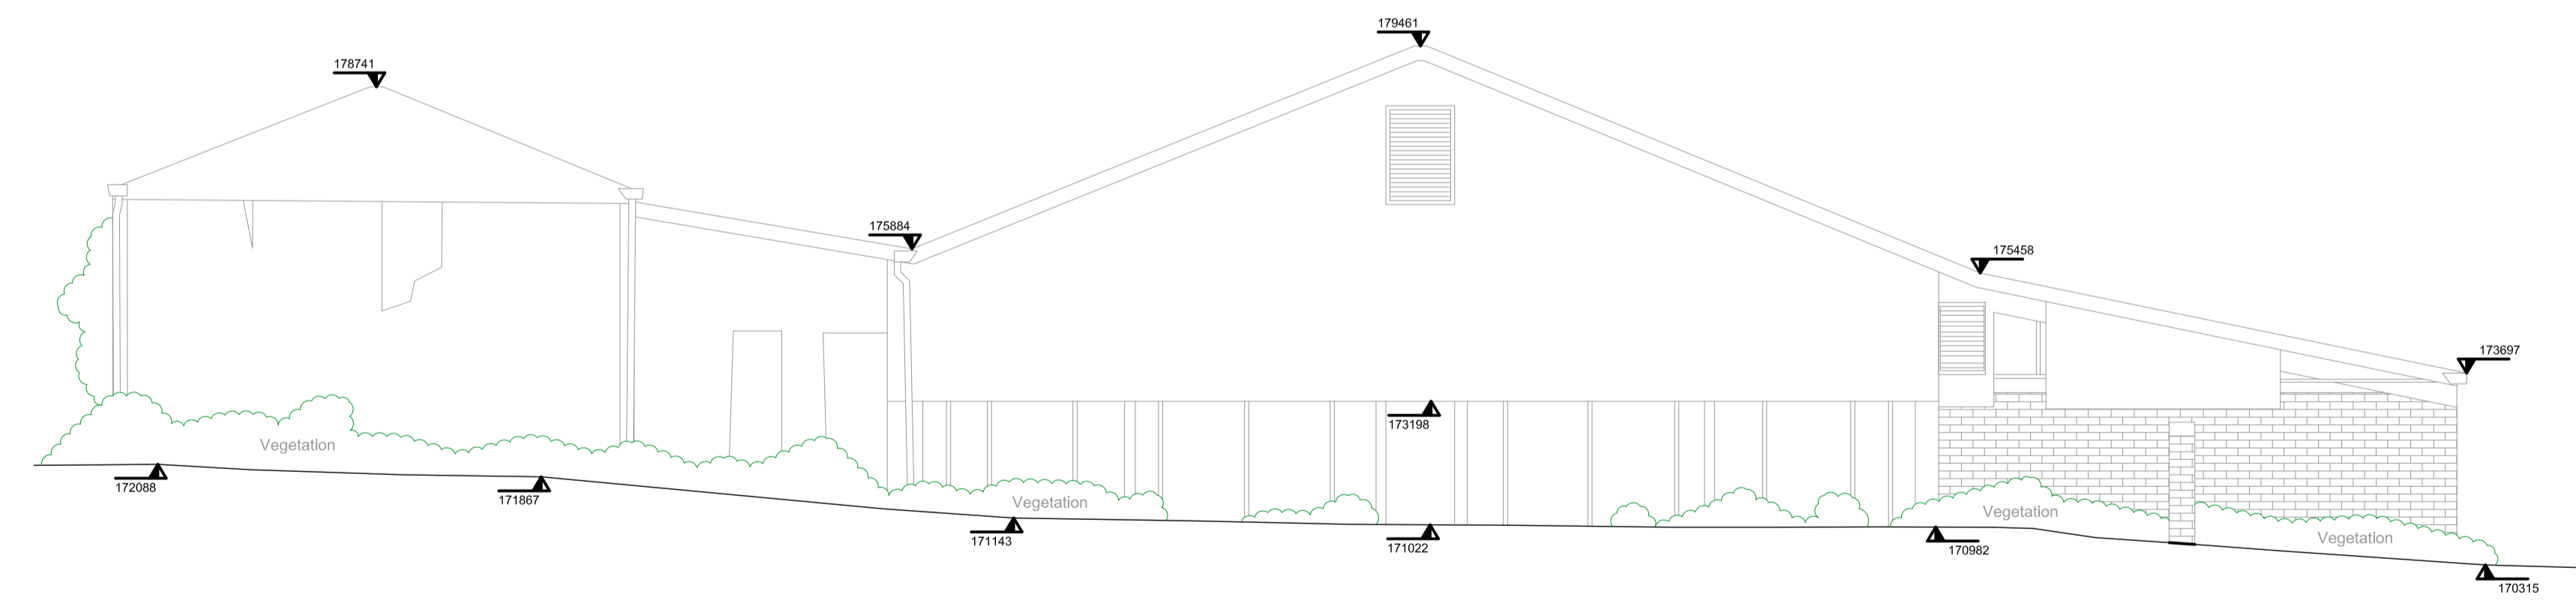

Elevation 4



REVISIONS | P01 Issued for planning

07/03/22 LM SGI
DATE: DRAWN: CHECK

CLIENT | Welbeck Estate
PROJECT | WMF - Manor Farm
TITLE | West Barns 3_New Build Barns_ Elevations_Existing
NUMBER | WMF_SEV_Z4_XX_DR_A_03150
REVISION | P01
STATUS | PLANNING
SCALE | 1:100 @A1 (1:200 @ A3 at 50% scale)
DATE | 23/02/2022
DRAWN BY | LM
CHECKED BY | SGI

seven.
SEVENARCHITECTURE.CO.UK
Studios at:
Unit 1.3, Walk Mill, 51 Bengal Street,
MANCHESTER, M4 6LN
t: 0161 236 5655
Clarendon House, Victoria Avenue,
HARROGATE, HG1 1DY
t: 01423 709 807
24 Greyfriars Street,
LONDON, EC3N 8SS
t: 0203 036 0691