




- notes:
1. DO NOT SCALE FROM THIS DRAWING - USE FIGURED DIMENSIONS ONLY.
 2. TO BE READ IN CONJUNCTION WITH ALL OTHER CONSULTANTS / SPECIALISTS DRAWINGS. REPORT ANY DISCREPANCIES BEFORE AFFECTED WORK COMMENCES.
 3. ALL SETTING OUT DIMENSIONS TO BE CHECKED ON SITE BY CONTRACTOR BEFORE WORK COMMENCES.

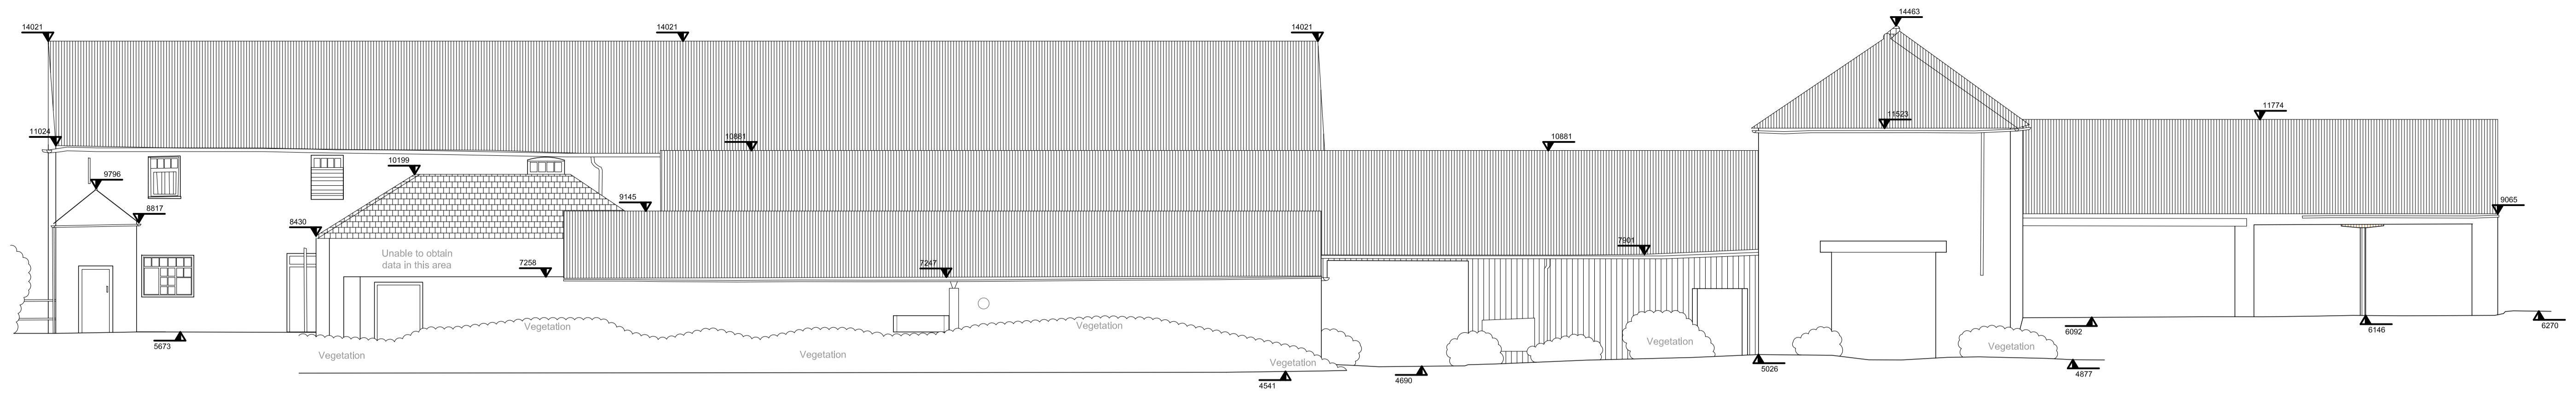


Elevation 1

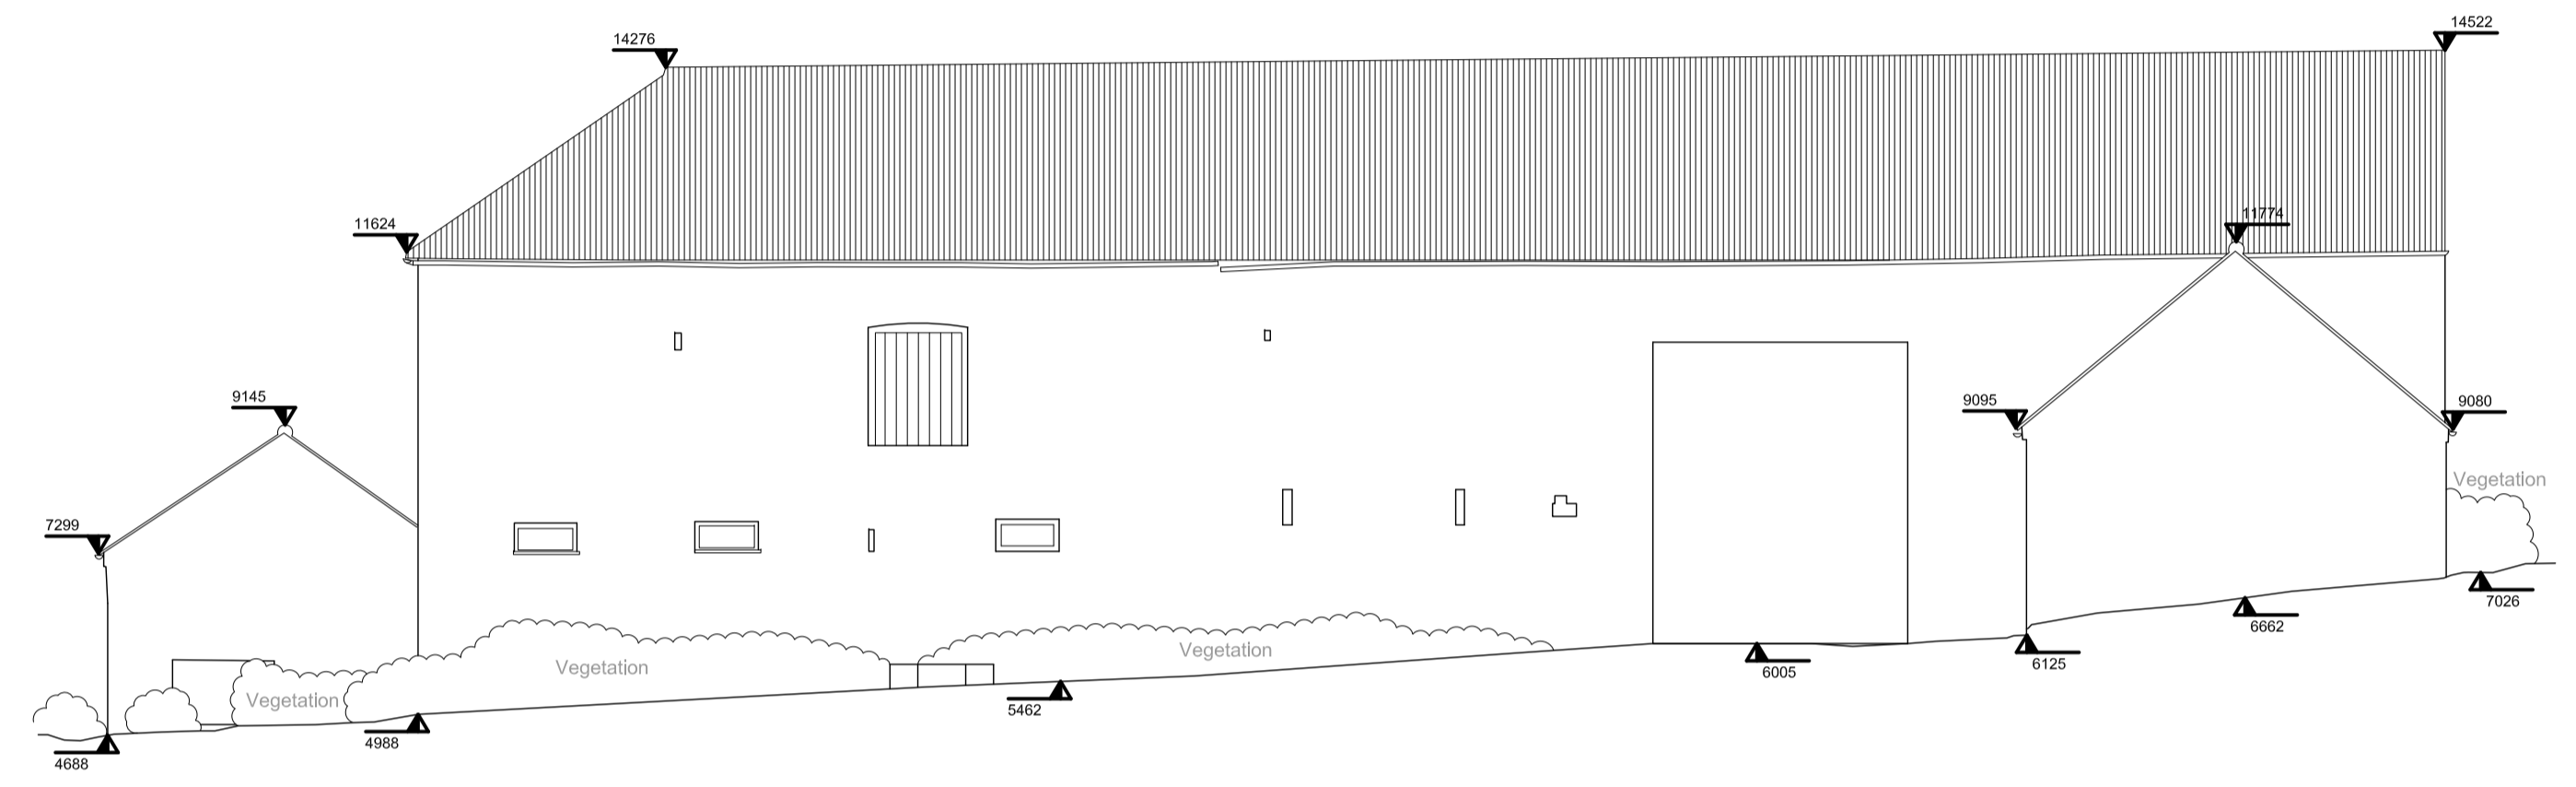

Elevation 2

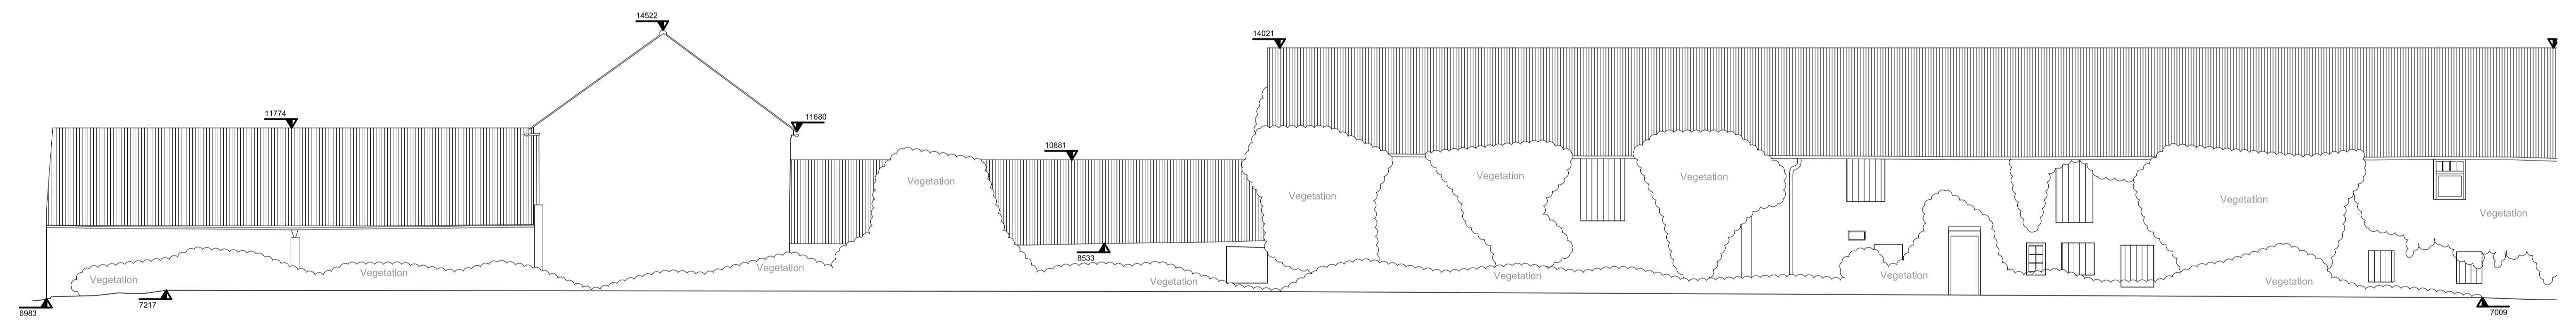

Elevation 3

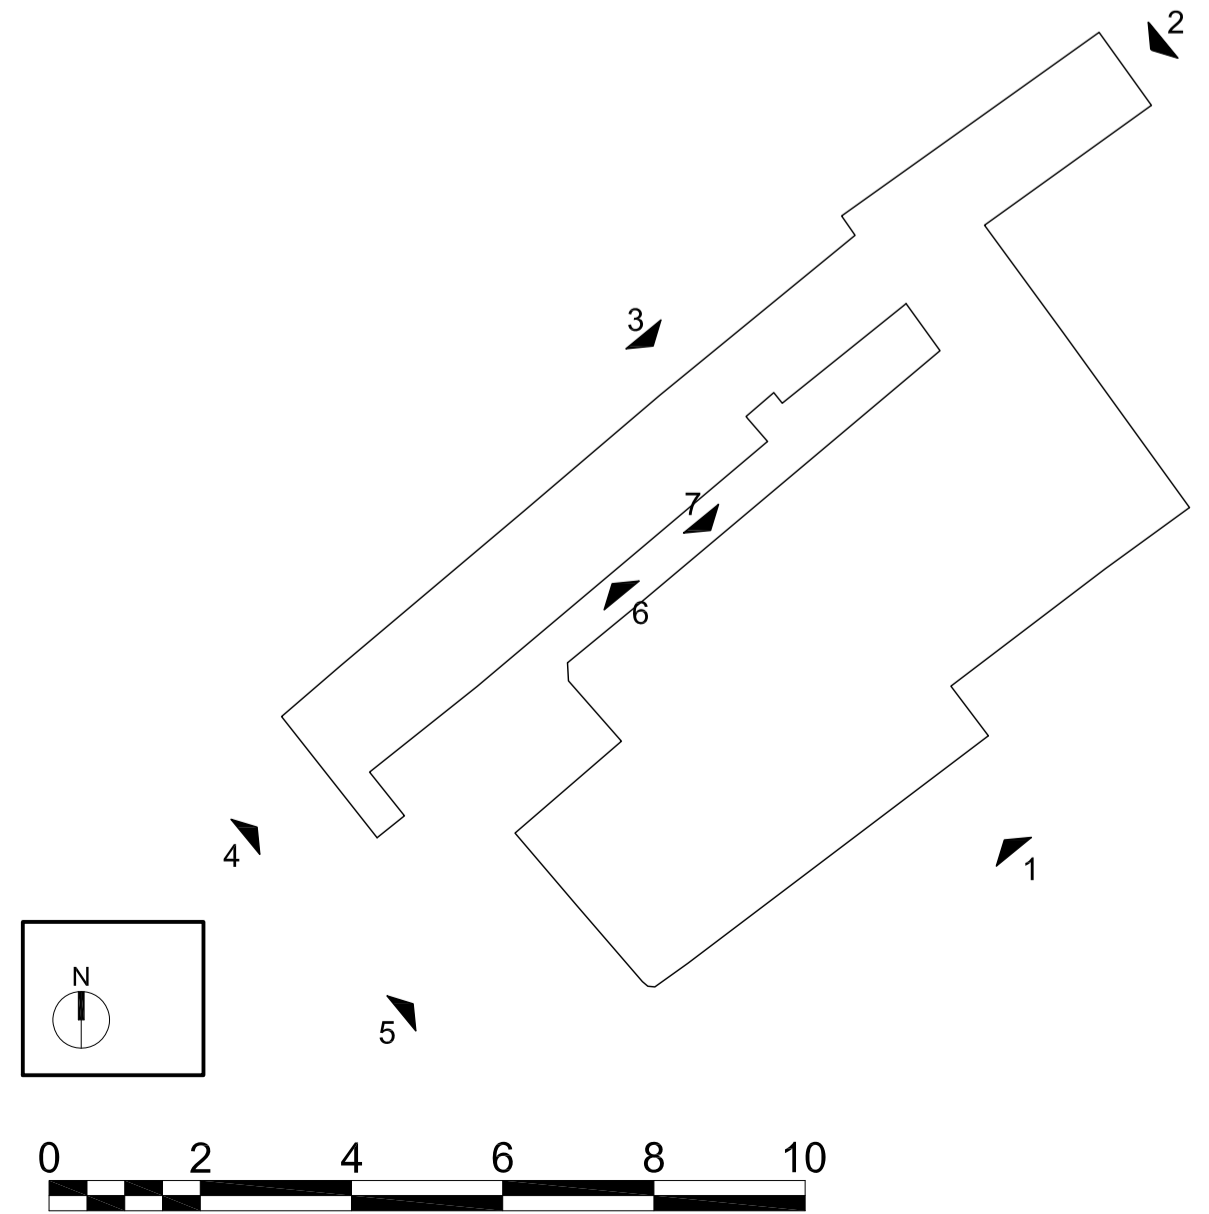

CLIENT	Welbeck Estate
PROJECT	Manor Farm
TITLE	East Barns Elevations Existing (Sheet 1 of 2)
NUMBER	WMF_SEV_Z1_DR_A_03000
REVISION	P01
STATUS	PLANNING
SCALE	1:100 @A1 (1:200 @ A3 at 50% scale)
DATE	23/02/2022
DRAWN BY	LM
CHECKED BY	SGI

seven.

SEVENARCHITECTURE.CO.UK

Studios at:
 Unit 1.3, Walk Mill, 51 Bengal Street,
MANCHESTER, M4 6LN
 t: 0161 236 5655

Clarendon House, Victoria Avenue,
HARROGATE, HG1 1DY
 t: 01423 709 807

24 Greville Street,
LONDON, EC2N 6SS
 t: 0203 036 0691

REVISIONS | P01 PLANNING

--03/22 LM SGI
 DATE: DRAWN: CHECK