


Revisions

| rev. | revision | dr | chkd | date |
|------|----------|----|------|------|
| - | - | - | - | - |

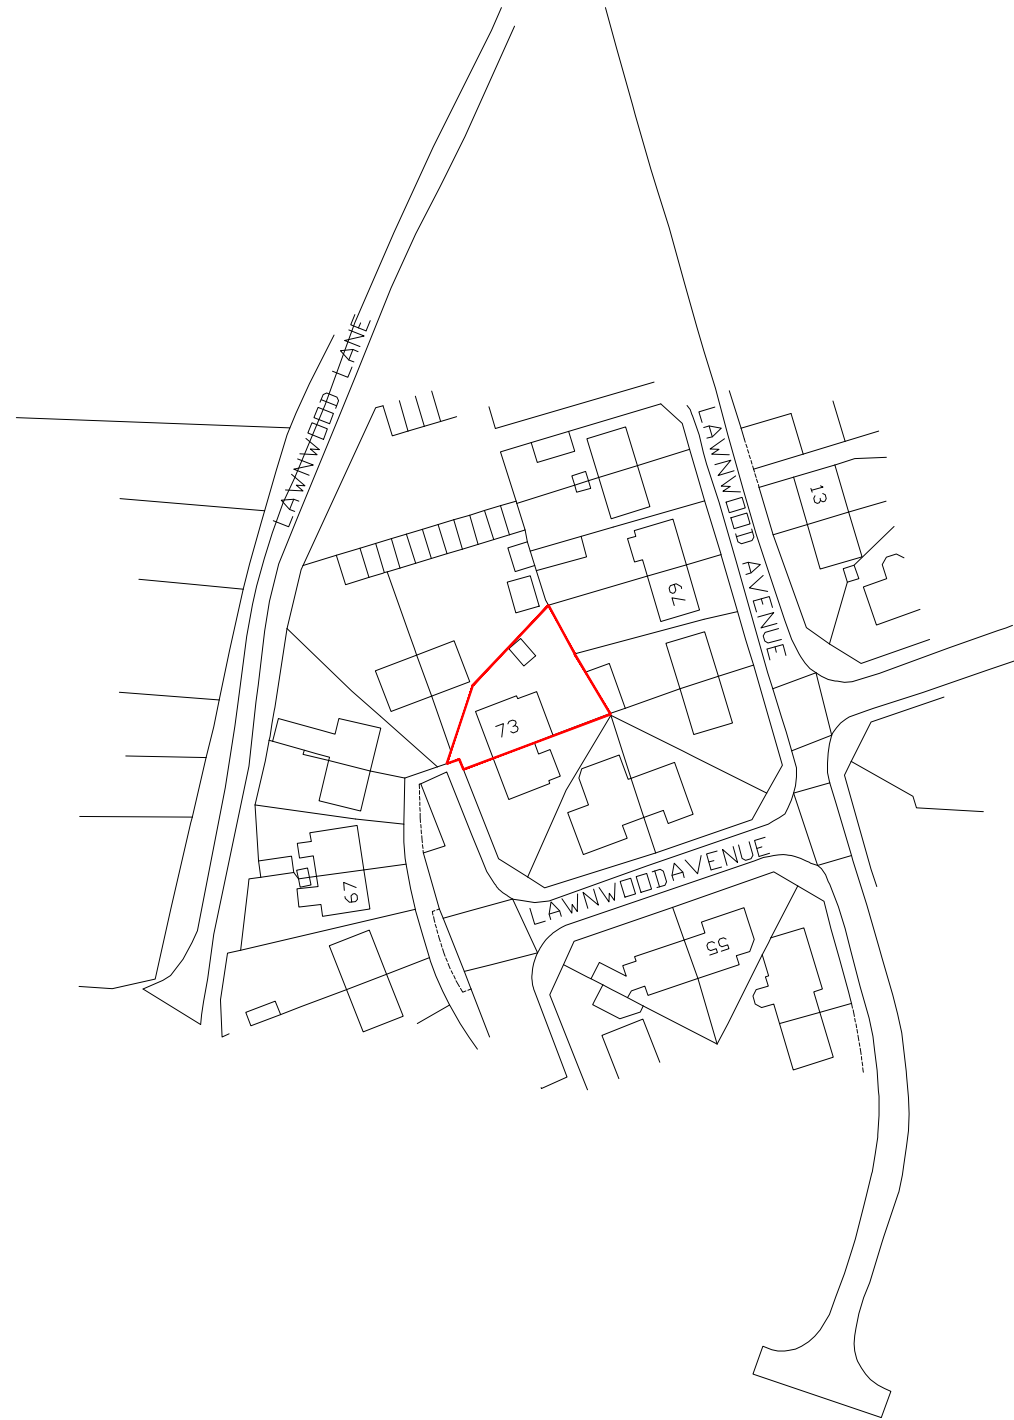

Note :
- Do not scale. Only use figured dimensions.

**Proposed Porch Extension,
73 Lawnwood Avenue, Elkesley,
DN22 8AF**

| | | | | |
|--------------------------------------|---------------------------------------|--------------------------------|--|----------------------------|
| Location Plan | | | | drawing |
| 1:1250 @ A3 <small>scale.</small> | November 2022 <small>date.</small> | MB <small>drawn by.</small> | | <small>chkd by.</small> |
| DC/22-10/01 | | | | <small>drawing no.</small> |