
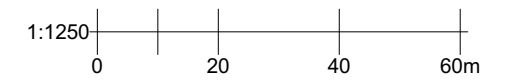
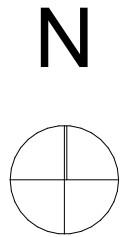


Issue Status		Planning	
This drawing is copyright. Only figured dimensions to be worked to.			
Revision	Drawn	Check	Date
A	JDA	NDM	Nov 22

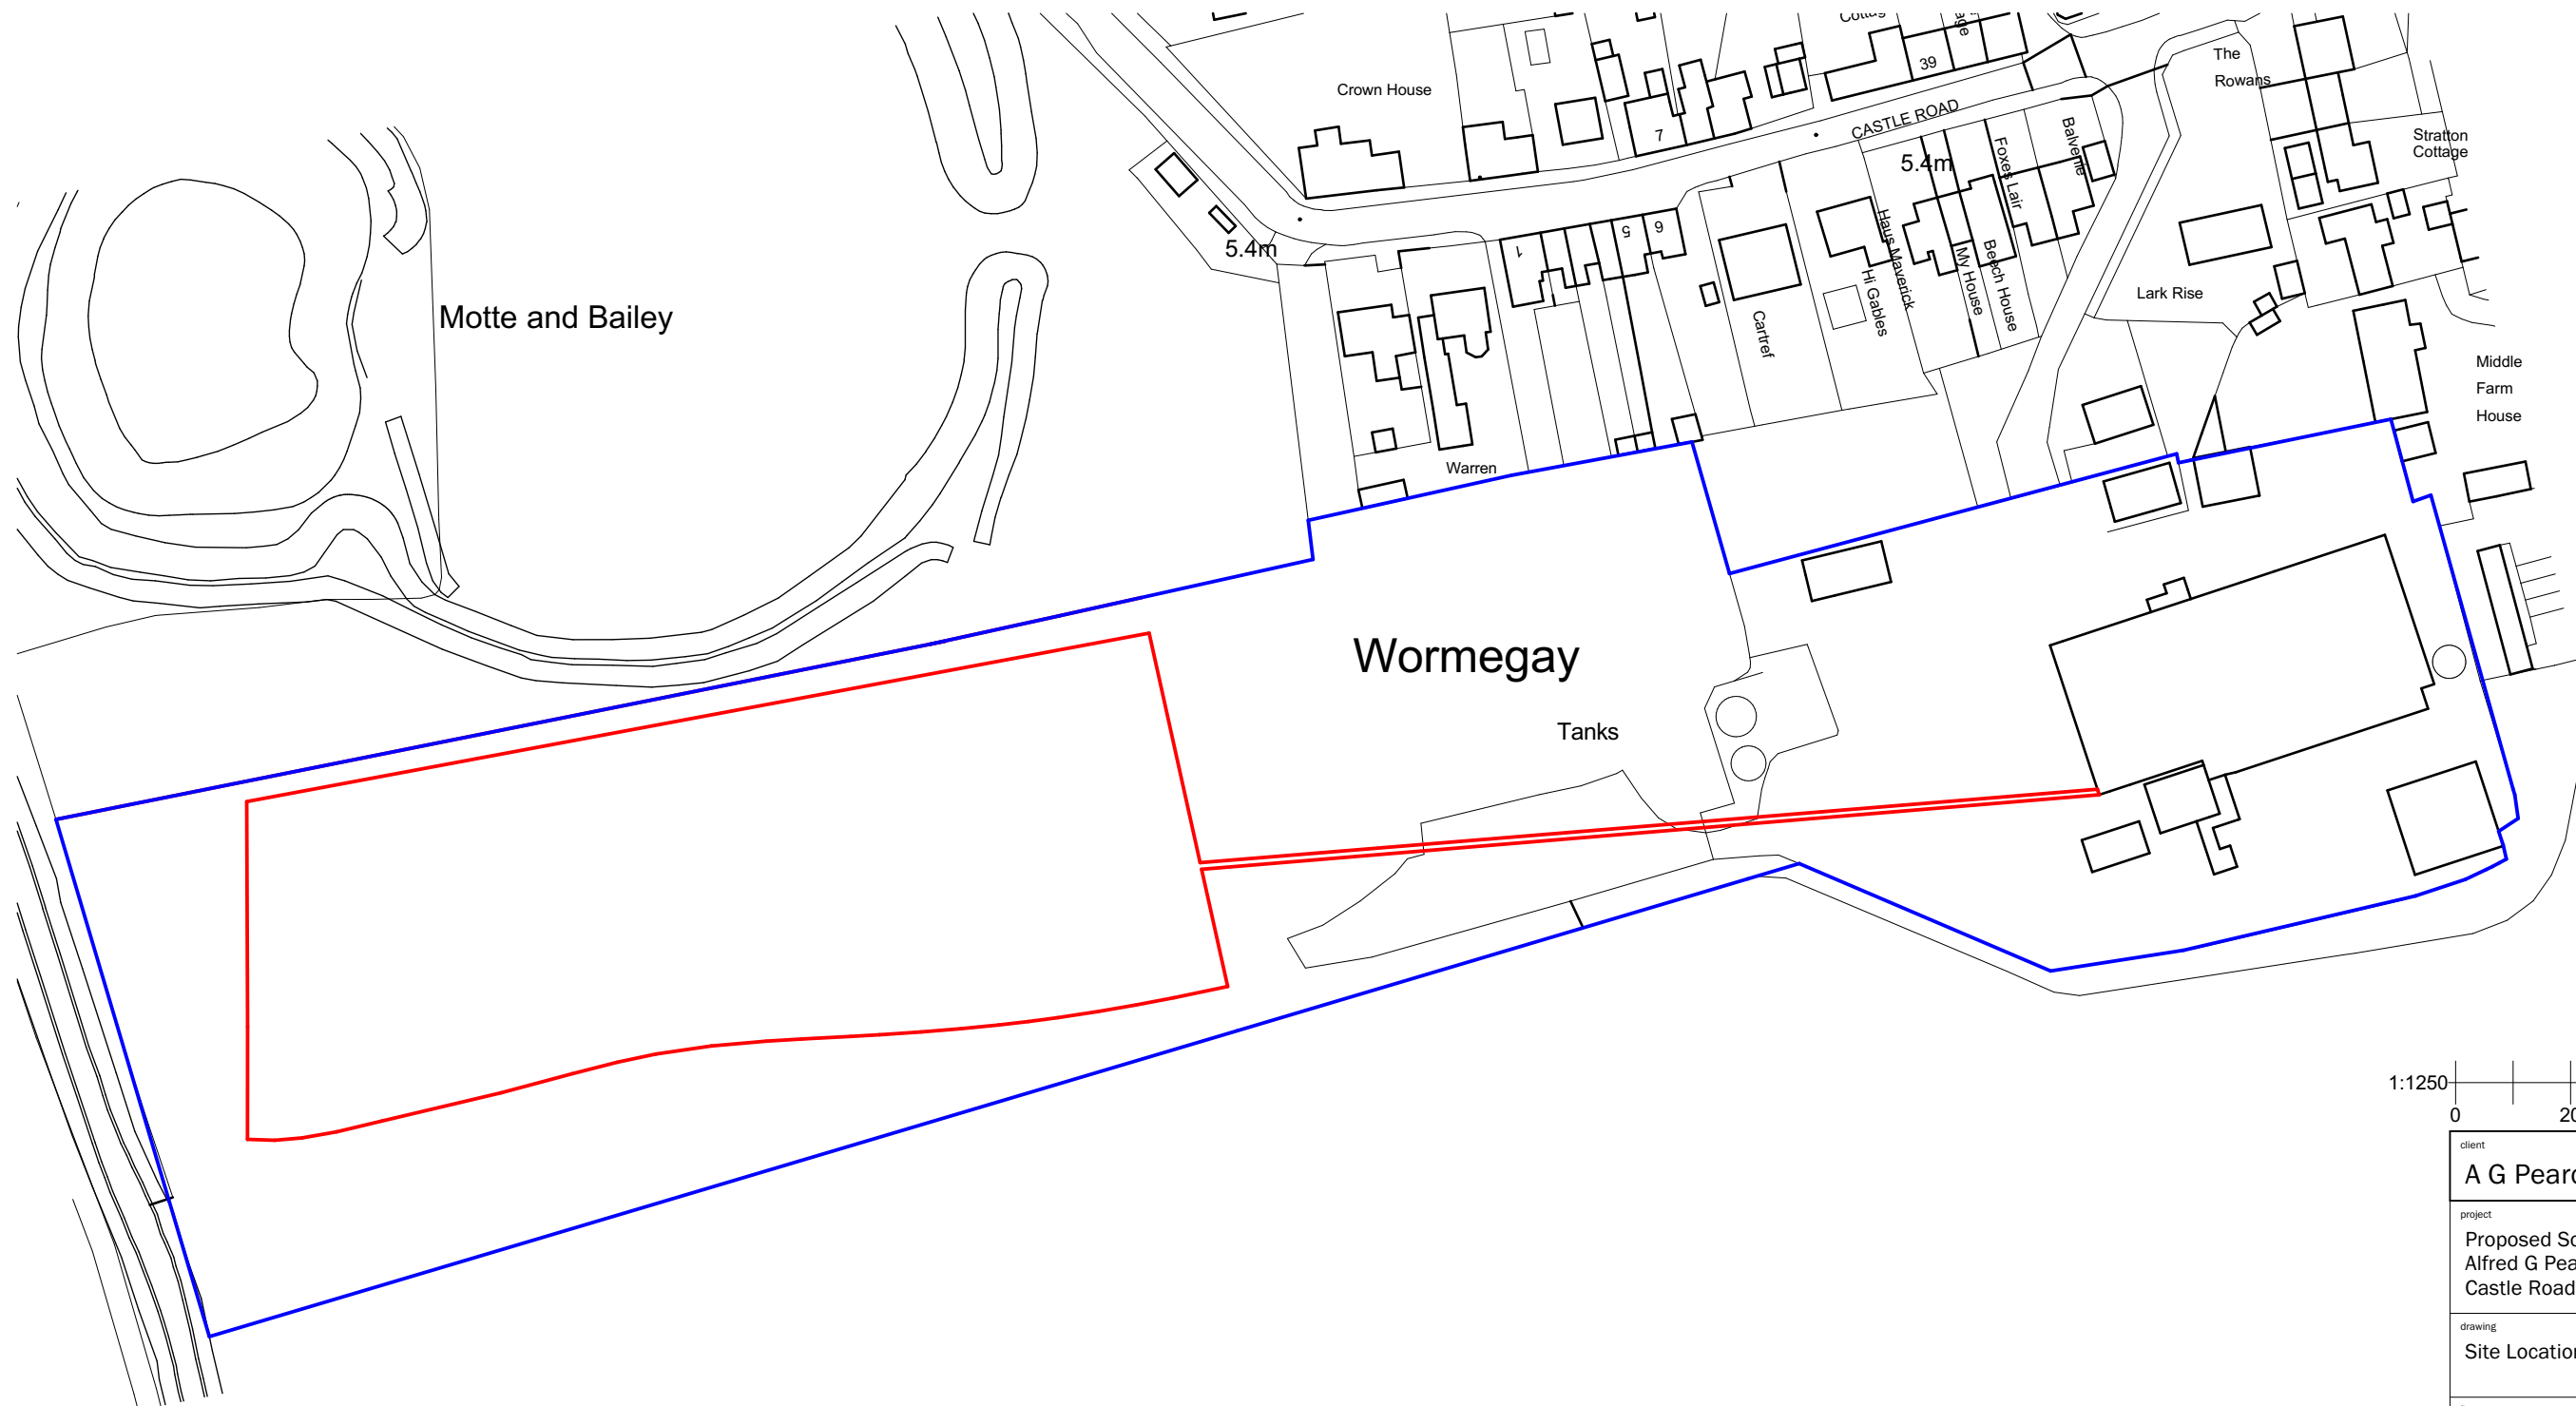

client	A G Pearce Ltd		
project	Proposed Solar Installation Alfred G Pearce Castle Road, Wormegay		
drawing	Site Location Plan		
date	June 2022	scale	1:1250 @ A3
drawn	KF	check	JDA

BROWN & CO
ARCHITECTURE + PLANNING
www.brown-co.com

Norwich 01603 629871 Humber 01482 421234
St Neots 01480 213811 Lincoln 01522 457800
Brown & Co Registered Office: The Atrium, St. George's Street, Norwich, Norfolk, NR3 1AB.
Registration no: OC302092. Registered in England & Wales.

Map data shown may contain Ordnance Survey® products supplied by Pear Technology Services Ltd;
© Crown Copyright and database rights from date shown above Ordnance Survey® licence number 100005264

22	042910	0001	A
----	--------	------	---