
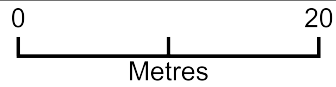


Yaughter Lodge Block and Tree Plan

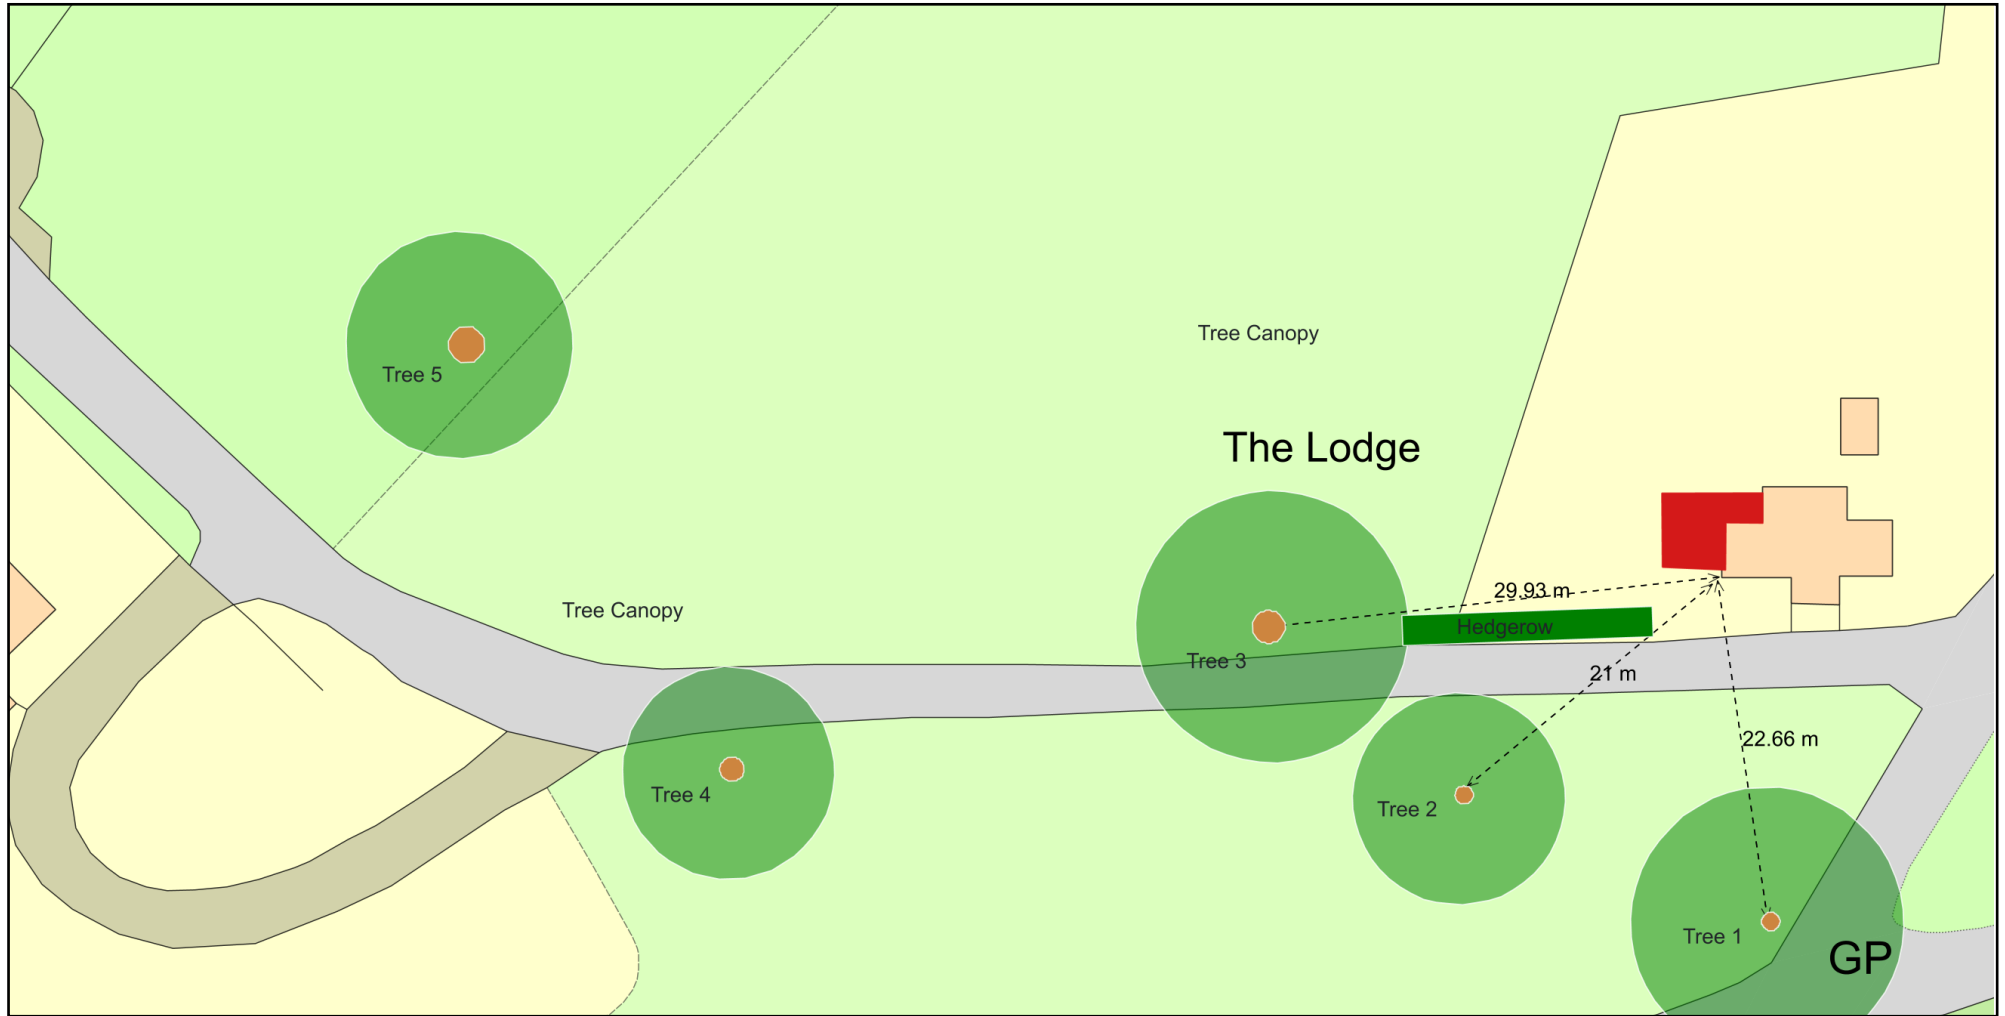

Plan Produced for: Planning

Date Produced: 19 Nov 2022

Plan Reference Number: TQRQM22323110317648

Scale: 1:500 @ A4

© Crown copyright and database rights 2021 OS 100042766